



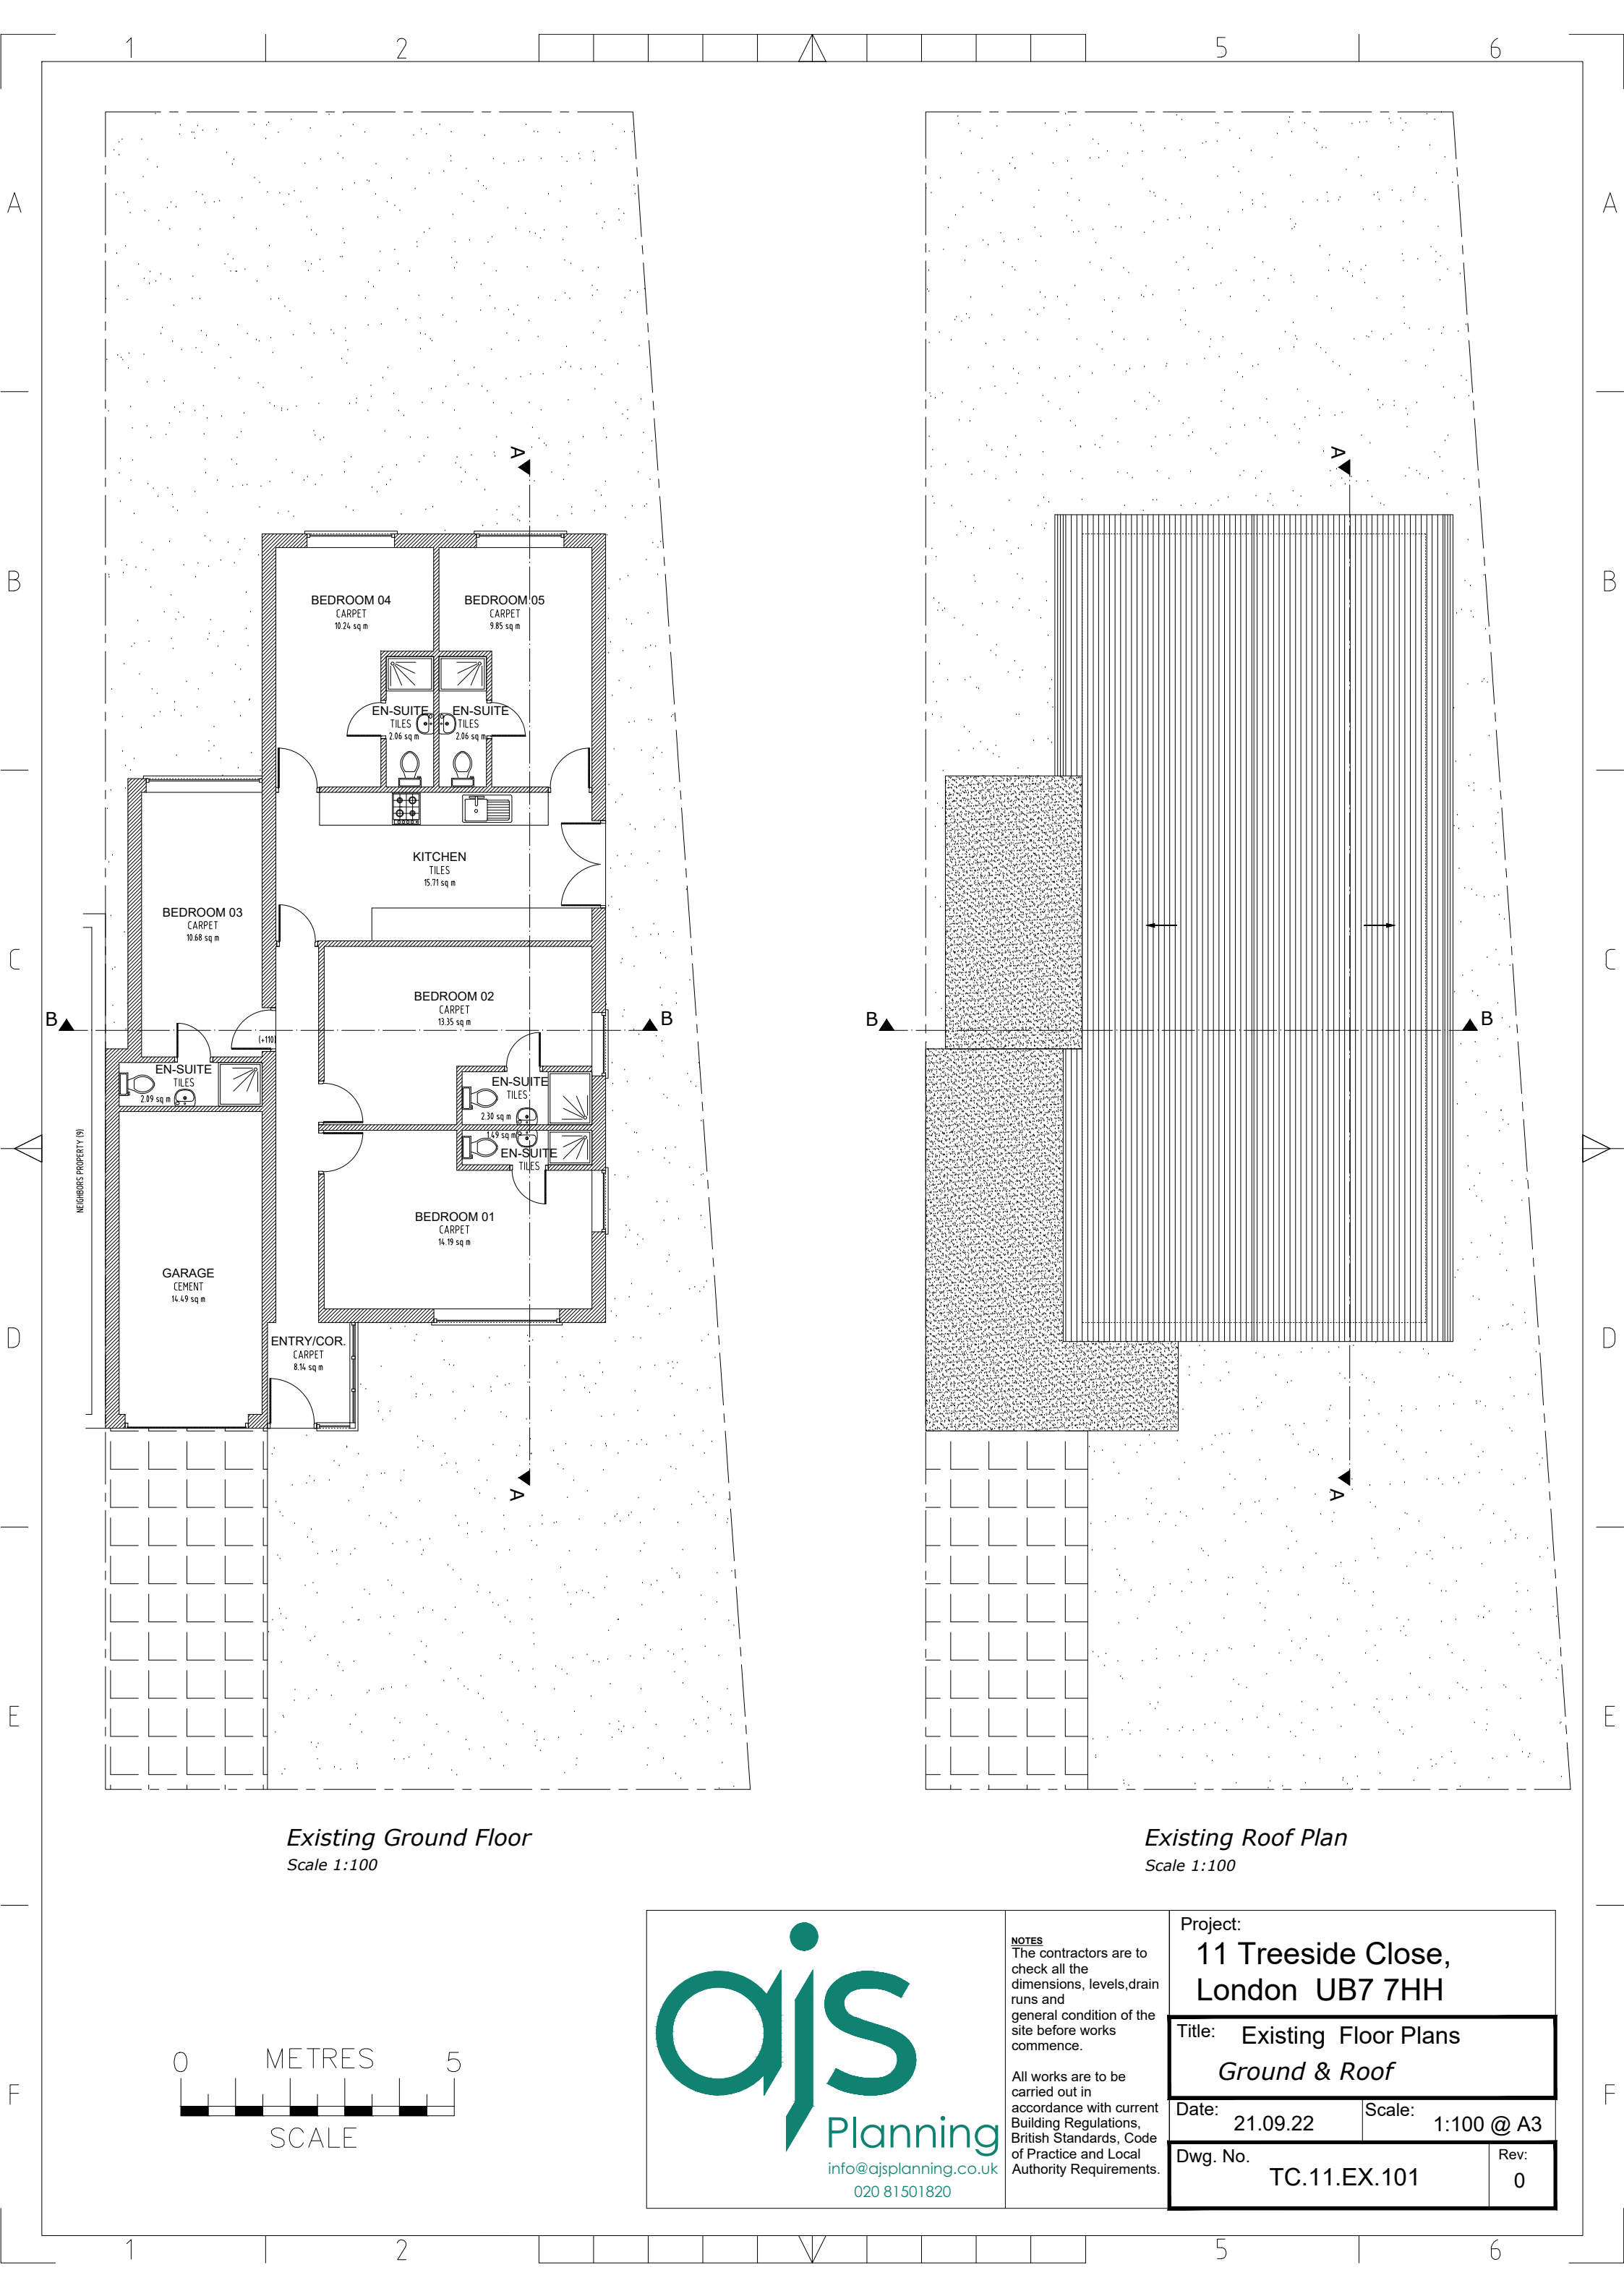

Existing Ground Floor  
Scale 1:100

Existing Roof Plan  
Scale 1:100

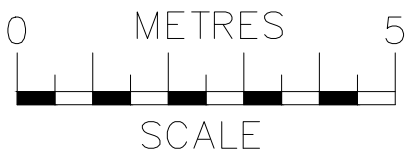




ajs  
Planning  
info@ajsplanning.co.uk  
020 81 501820

**NOTES**  
The contractors are to check all the dimensions, levels, drain runs and general condition of the site before works commence.


All works are to be carried out in accordance with current Building Regulations, British Standards, Code of Practice and Local Authority Requirements.

|                                                  |                      |
|--------------------------------------------------|----------------------|
| Project:<br>11 Treeside Close,<br>London UB7 7HH |                      |
| Title: Existing Floor Plans<br>Ground & Roof     |                      |
| Date:<br>21.09.22                                | Scale:<br>1:100 @ A3 |
| Dwg. No.<br>TC.11.EX.101                         | Rev:<br>0            |

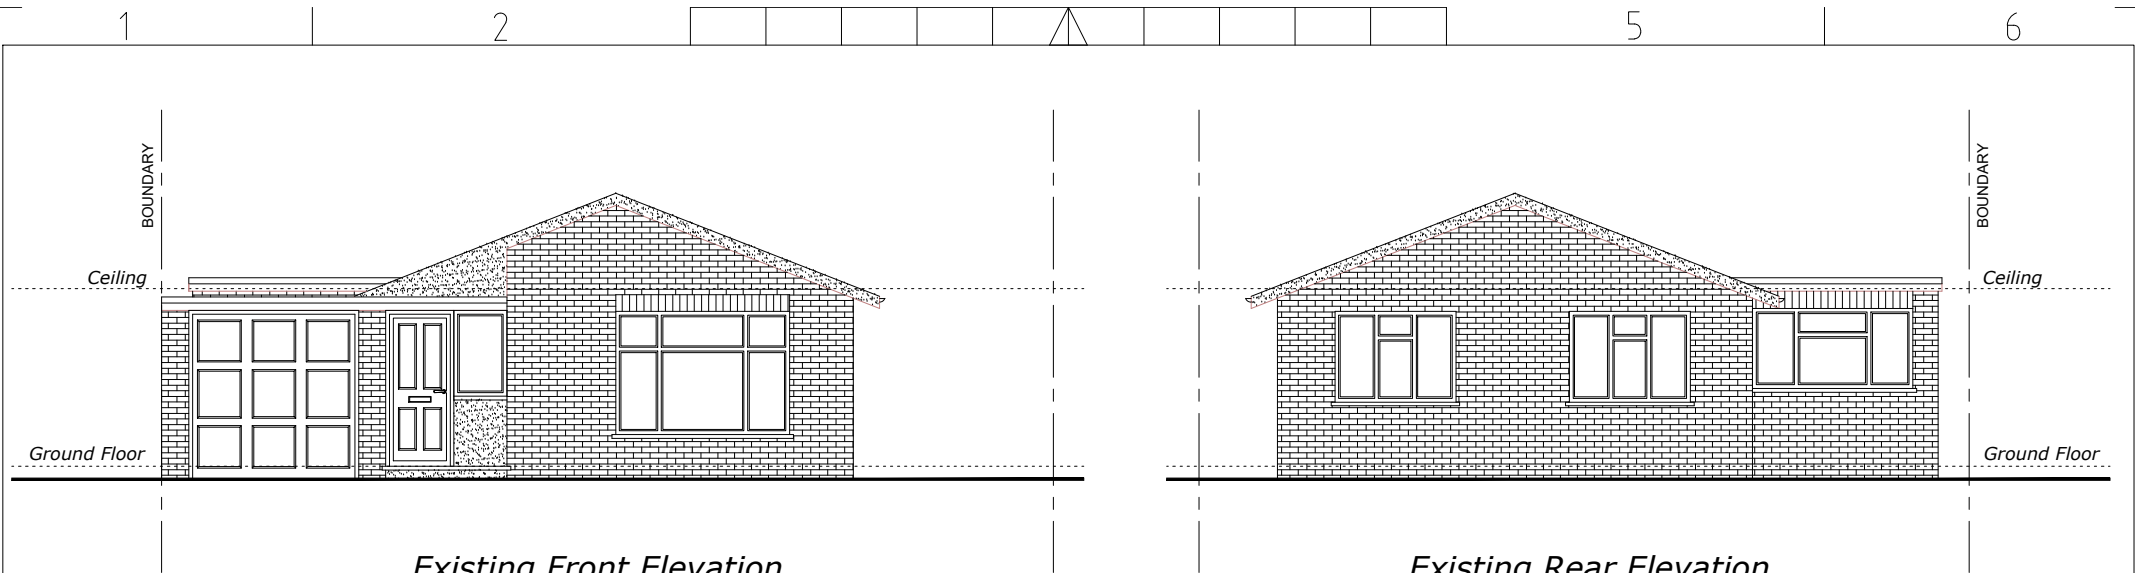


Existing Front Elevation  
Scale 1:100


Existing Rear Elevation  
Scale 1:100

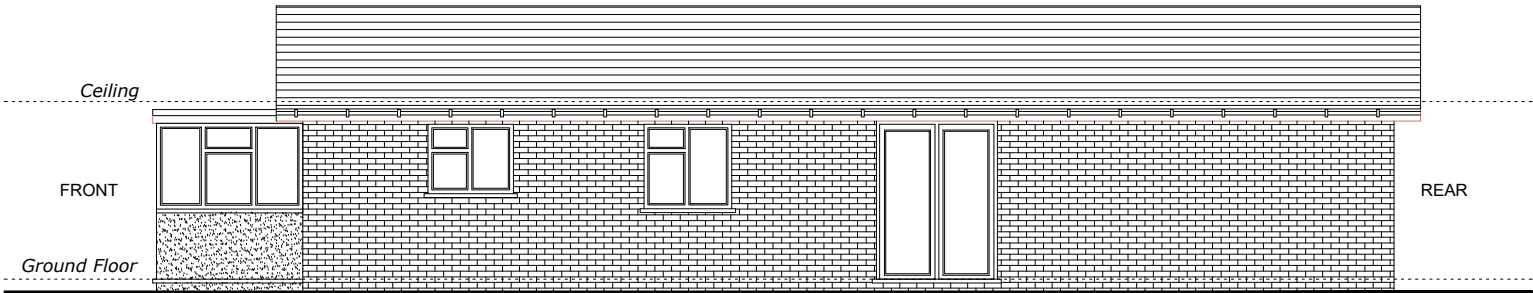


Existing Side 1 Elevation  
Scale 1:100

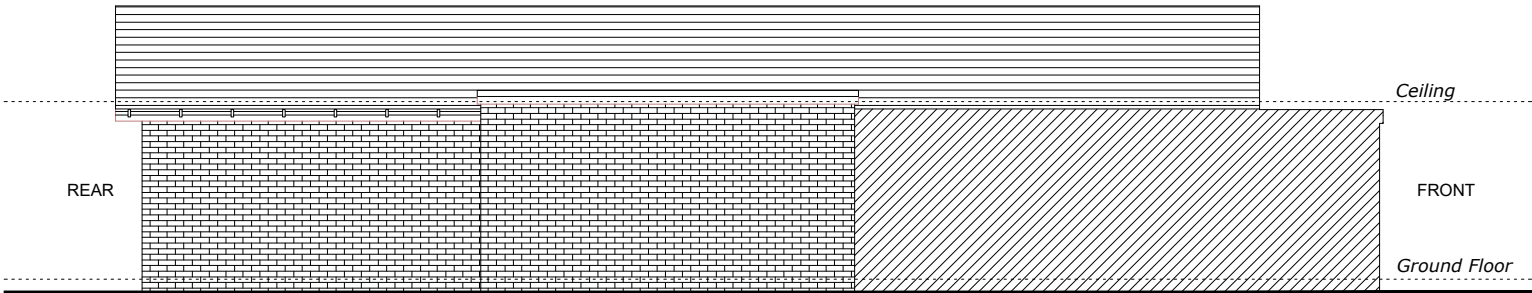


Existing Side 2 Elevation  
Scale 1:100

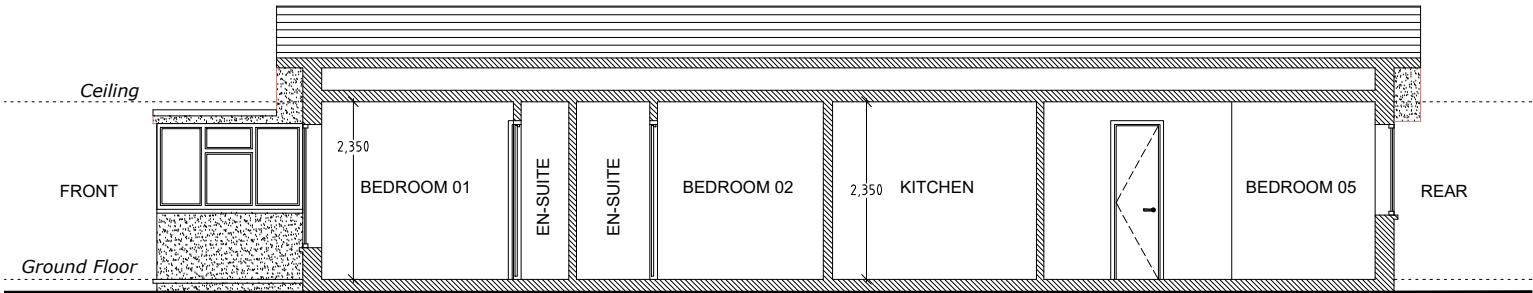

Existing Section A-A  
Scale 1:100

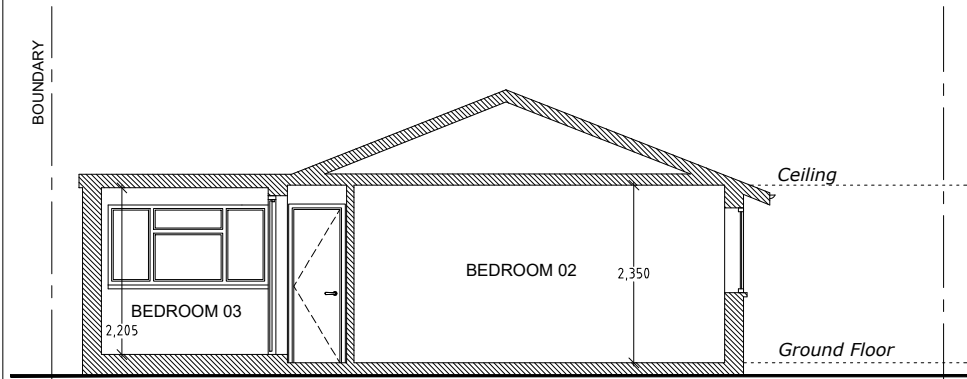

Existing Section B-B  
Scale 1:100

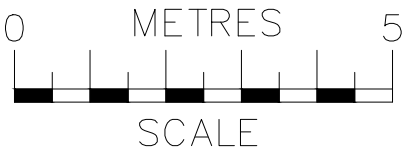

**ajs**  
Planning  
info@ajsplanning.co.uk  
020 81501820

**NOTES**  
The contractors are to check all the dimensions, levels, drain runs and general condition of the site before works commence.  
  
All works are to be carried out in accordance with current Building Regulations, British Standards, Code of Practice and Local Authority Requirements.

|                                                            |                   |
|------------------------------------------------------------|-------------------|
| Project:<br><b>11 Treeside Close,<br/>London UB7 7HH</b>   |                   |
| Title: Existing<br><b>Elevations And Sec A-A &amp; B-B</b> |                   |
| Date: 21.09.22                                             | Scale: 1:100 @ A3 |
| Dwg. No. TC.11.EX.102                                      | Rev: 0            |