



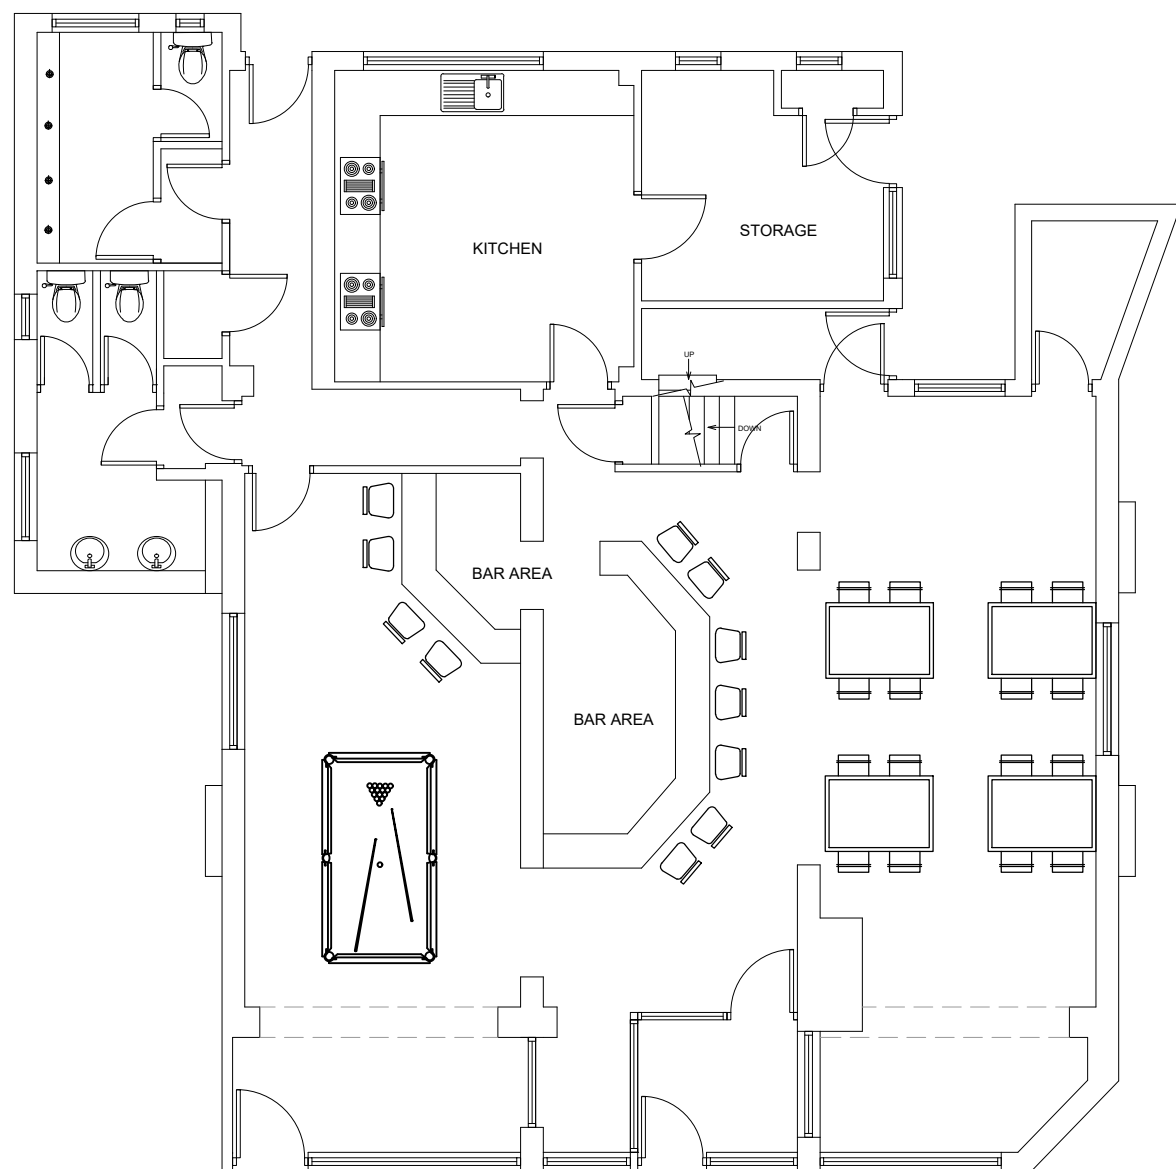


GROUND FLOOR

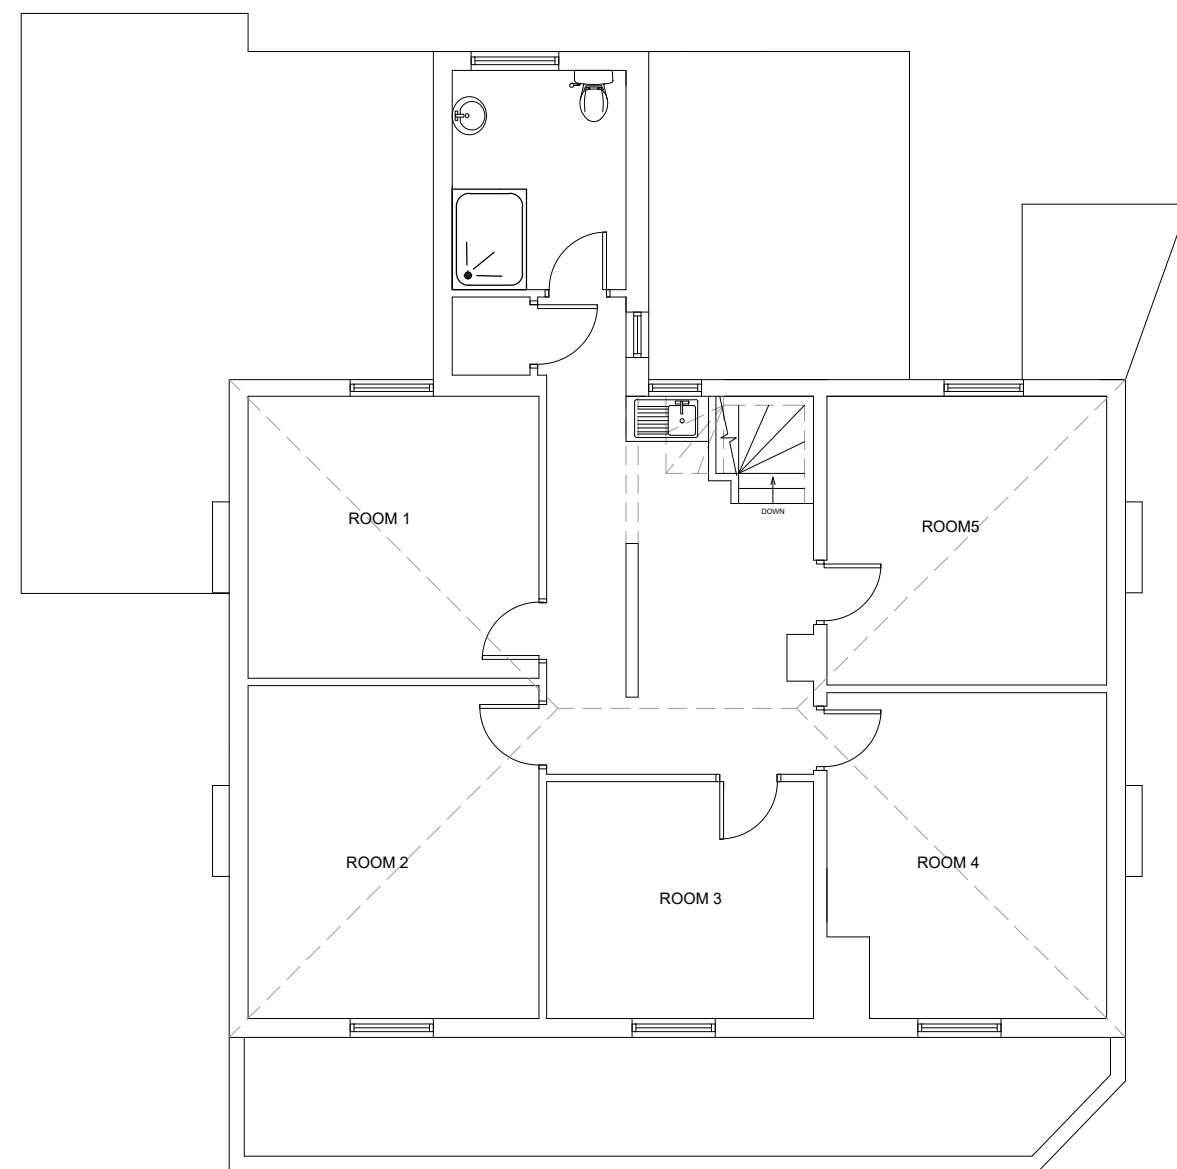

FIRST FLOOR

EXISTING FLOOR PLANS

"The Gardeners Arms" Park Rd,
Uxbridge UB8 1NW

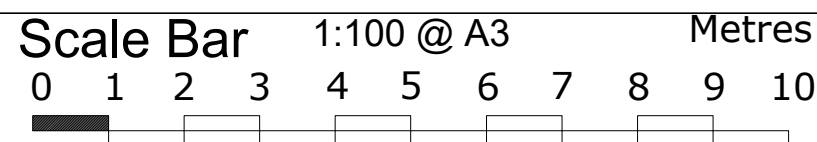

THE GILLETT MACLEOD PARTNERSHIP
Chartered Architects & Town Planning Consultants
1 High Road Old Eastcote Pinner Middlesex HA5 2EW tel. 0208 868 1333

Drg. No. 19/3279/4
Scale 1:100@A3
Date 05/08/19
Drawn by SB

REVISION	
(C)	drawer