



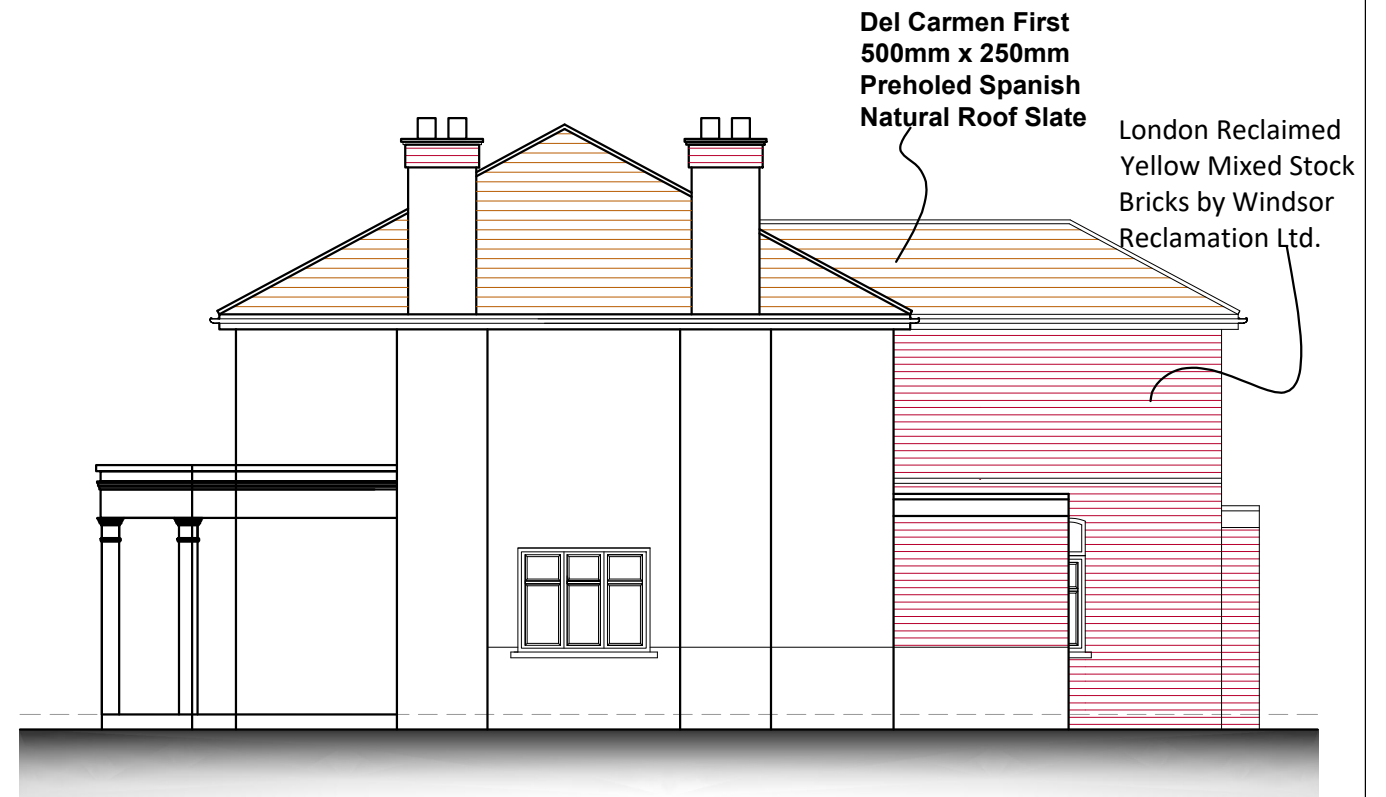

SOUTH EAST ELEVATION

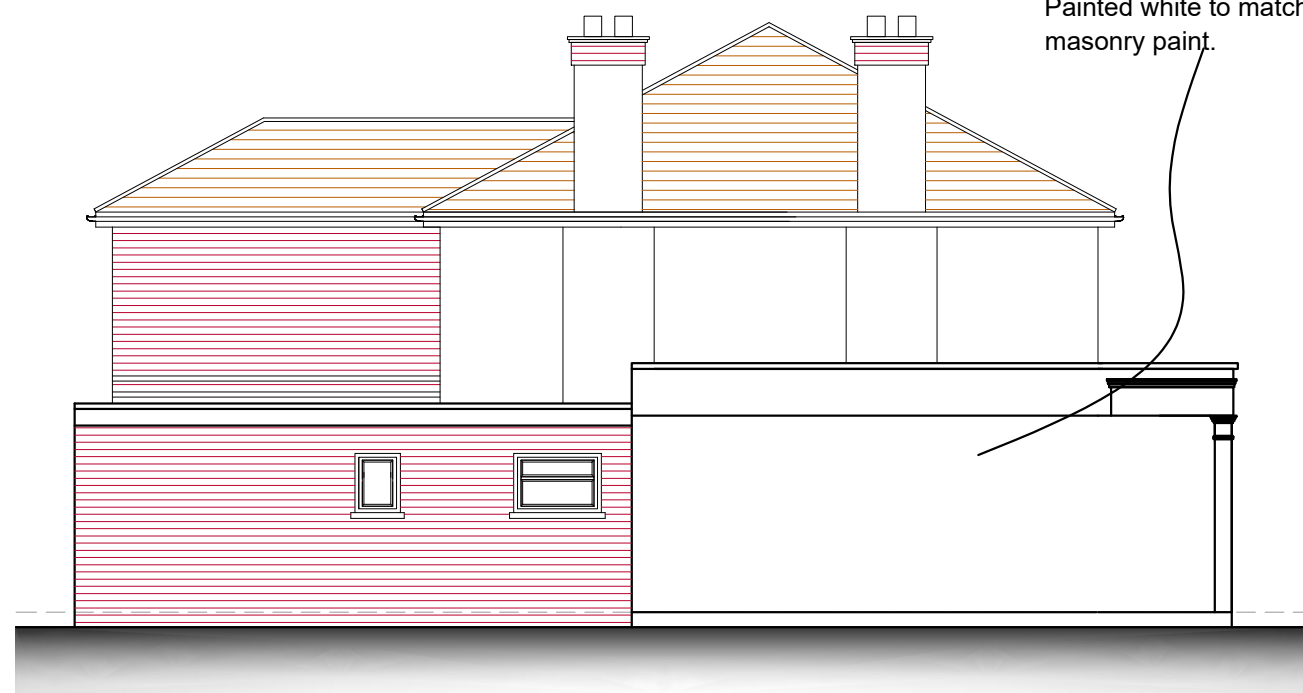

NORTH WEST ELEVATION




SOUTH EAST ELEVATION



NORTH WEST ELEVATION

PROPOSED ELEVATIONS

"The Gardeners Arms" Park Rd,
Uxbridge UB8 1NW

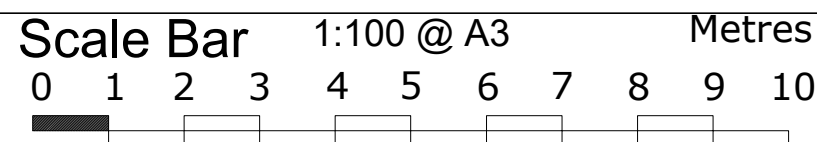

THE GILLETT MACLEOD PARTNERSHIP
Chartered Architects & Town Planning Consultants
1 High Road Old Eastcote Pinner Middlesex HA5 2EW tel. 0208 868 1333

Drg. No. 19/3279/307
Scale 1:100@A3
Date 12/06/23
Drawn by AK

REVISION

(C) drawer