



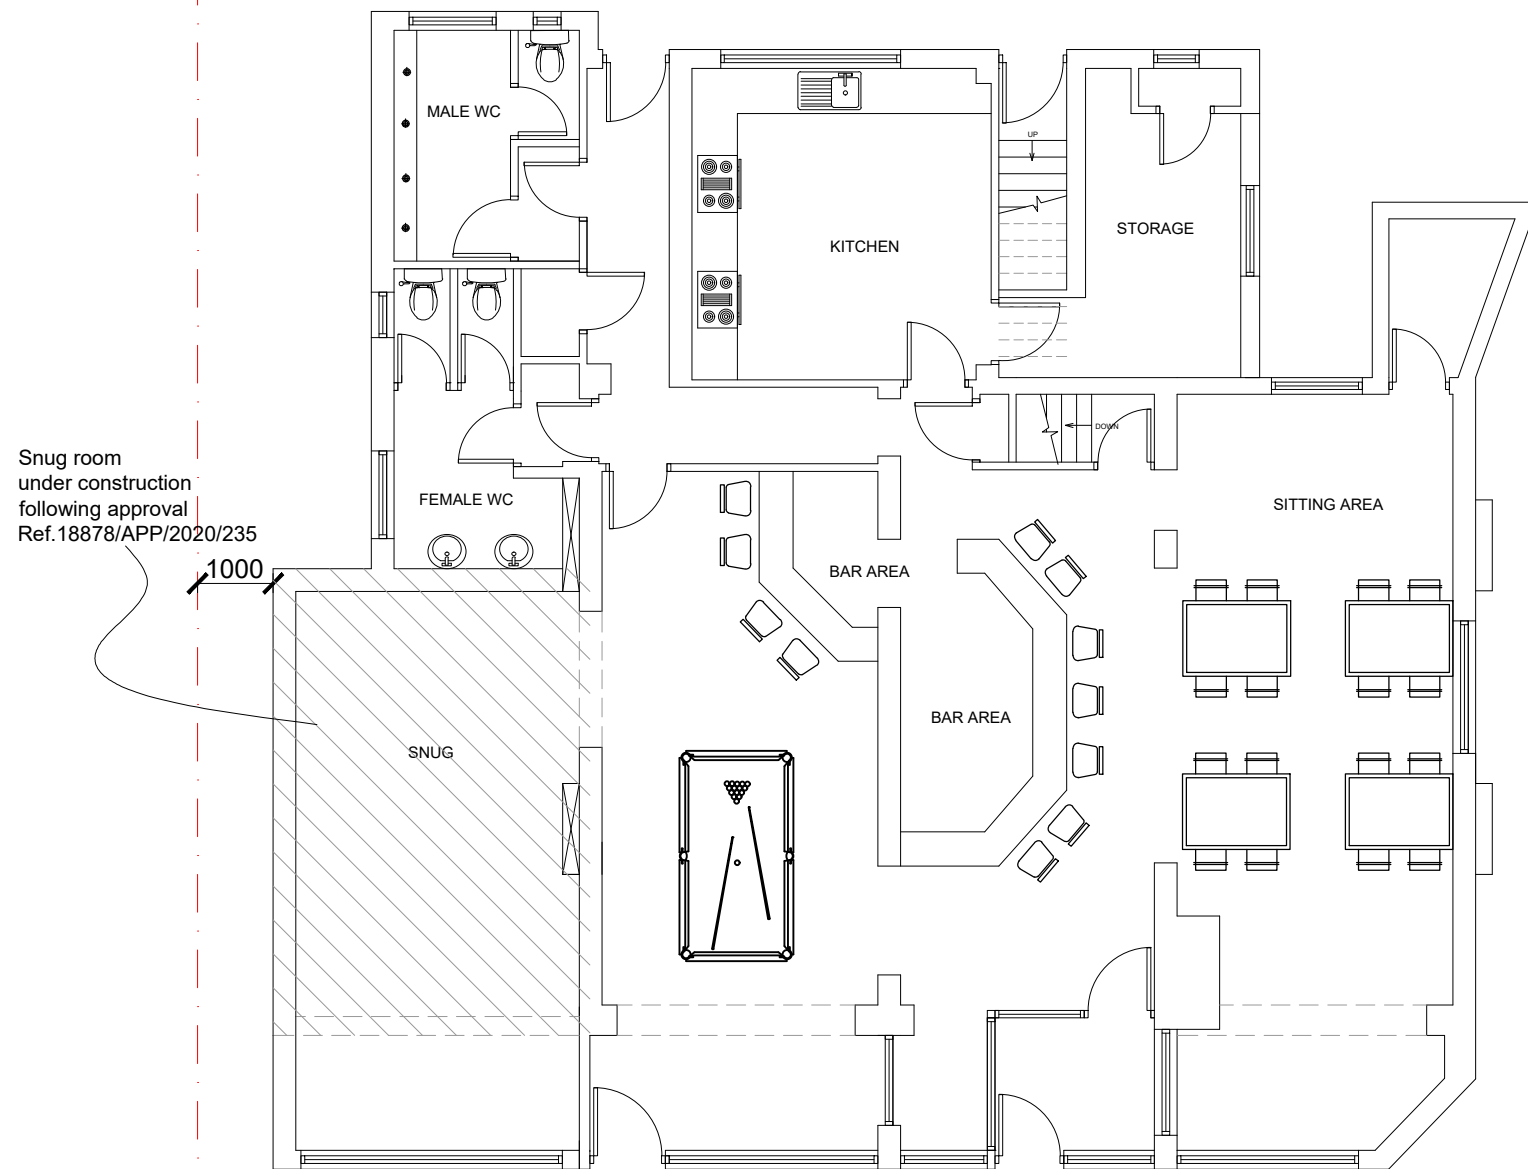

GROUND FLOOR


Snug room
under construction
following approval
Ref.18878/APP/2020/235

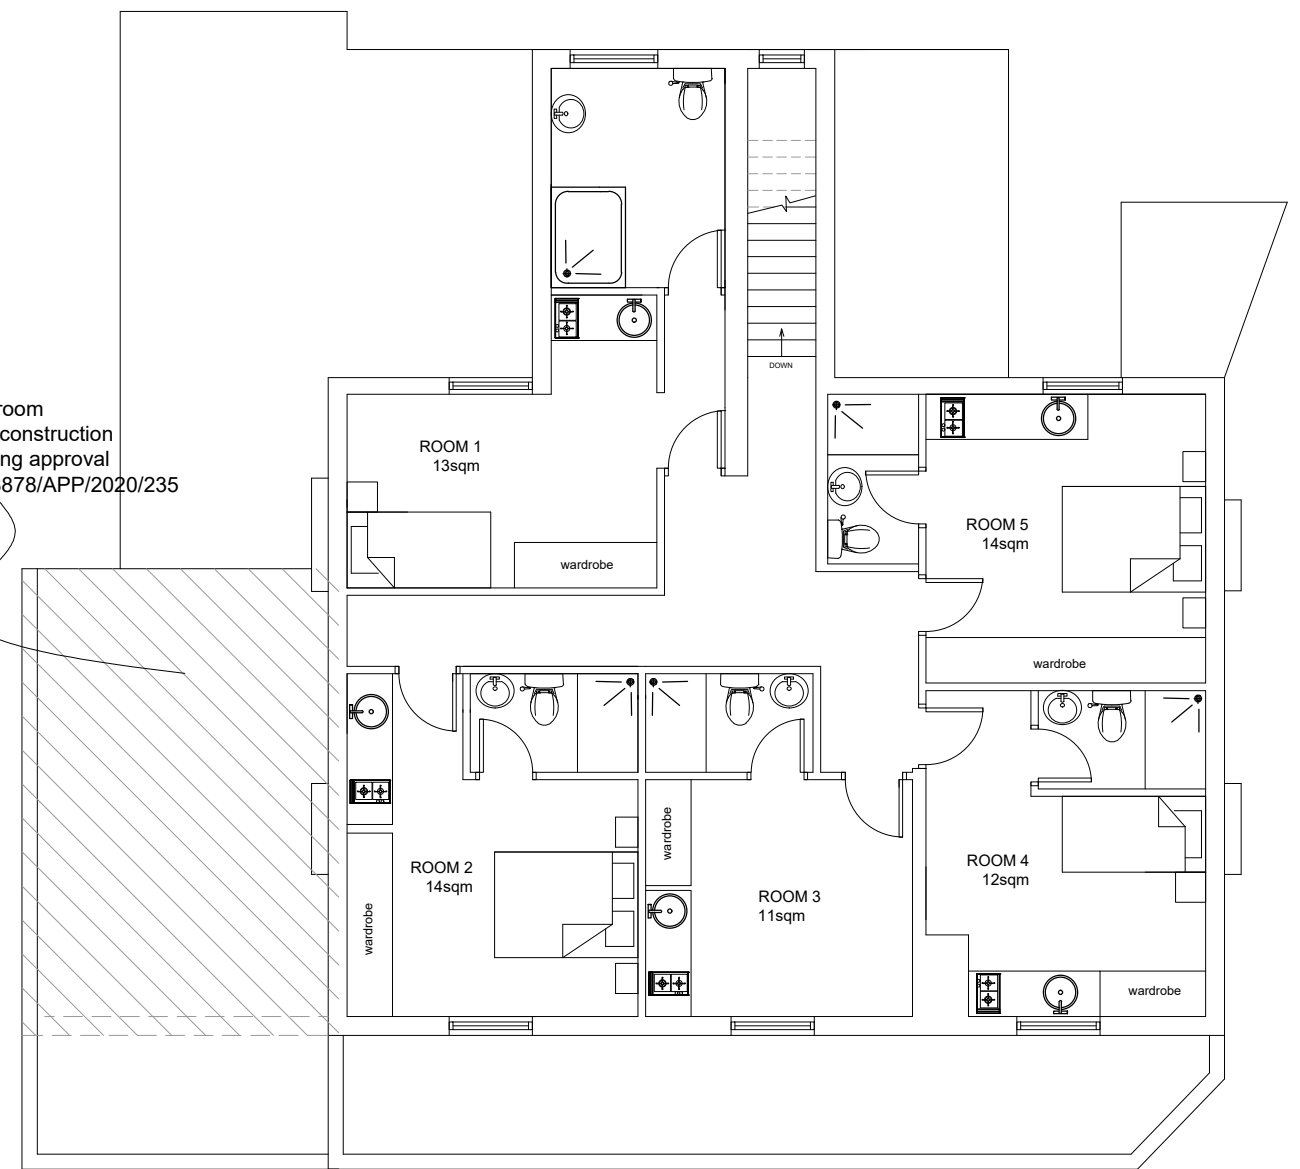

FIRST FLOOR

PROPOSED FLOOR PLANS

"The Gardeners Arms" Park Rd,
Uxbridge UB8 1NW

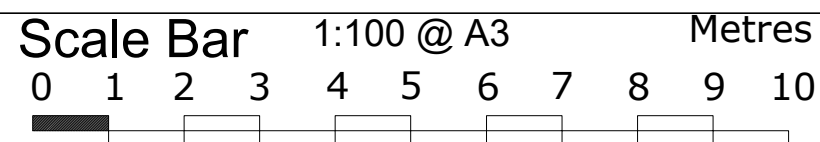

THE GILLETT MACLEOD PARTNERSHIP
Chartered Architects & Town Planning Consultants
1 High Road Old Eastcote Pinner Middlesex HA5 2EW tel. 0208 868 1333

Drg. No.19/3279/306
Scale 1:100@A3
Date 12/06/23
Drawn by AK

REVISION	
(C)	drawer