

AMENDMENTS	
A	Rear amended 31/05/24
B	Rear amended 04/06/24



SOUTH EAST ELEVATION



NORTH WEST ELEVATION




SOUTH EAST ELEVATION



NORTH WEST ELEVATION

EXISTING ELEVATIONS

"The Gardeners Arms" Park Rd,
Uxbridge UB8 1NW

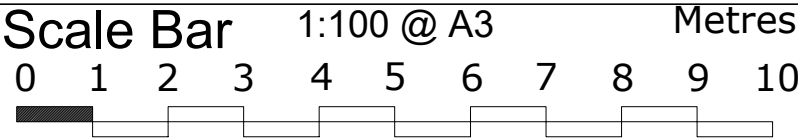

THE GILLETT MACLEOD PARTNERSHIP
Chartered Architects & Town Planning Consultants
1 High Road Old Eastcote Pinner Middlesex HA5 2EW tel. 0208 868 1333

Drg. No. 19/3279/402B
Scale 1:100@A3
Date 05/06/24
Drawn by AK

REVISION	
B	
C	drawer