





SOUTH EAST ELEVATION

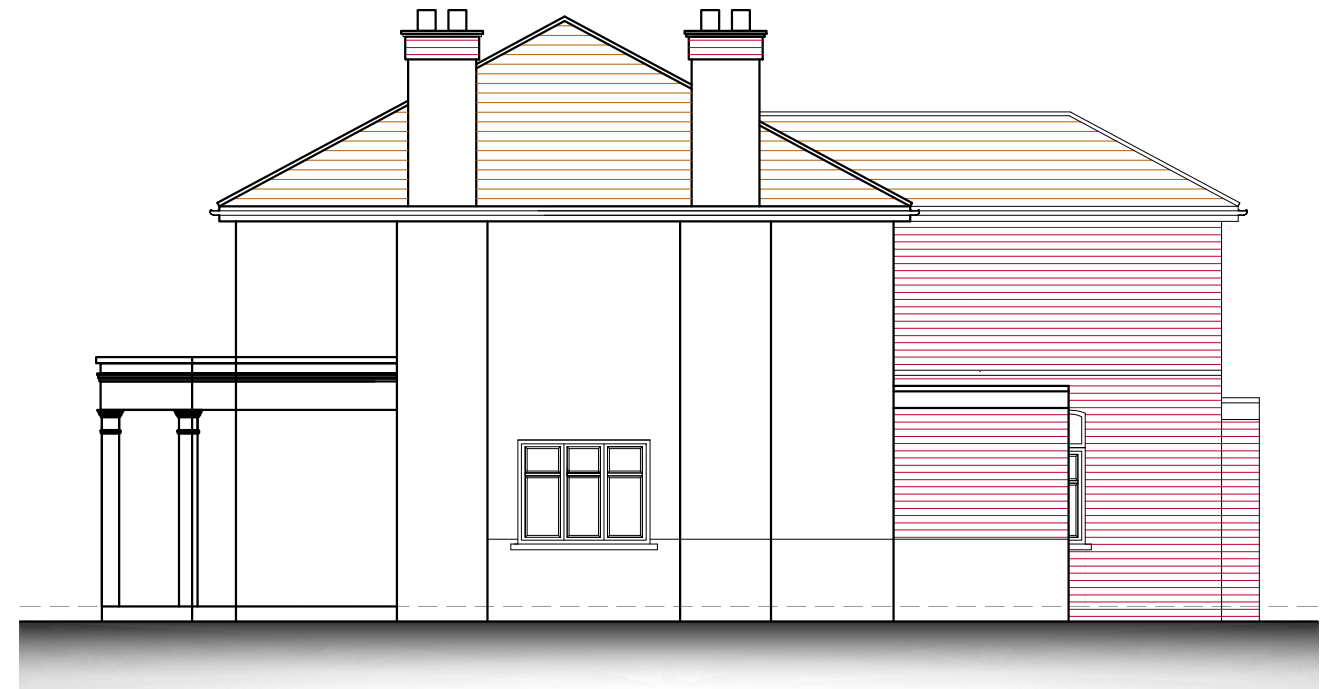

NORTH WEST ELEVATION

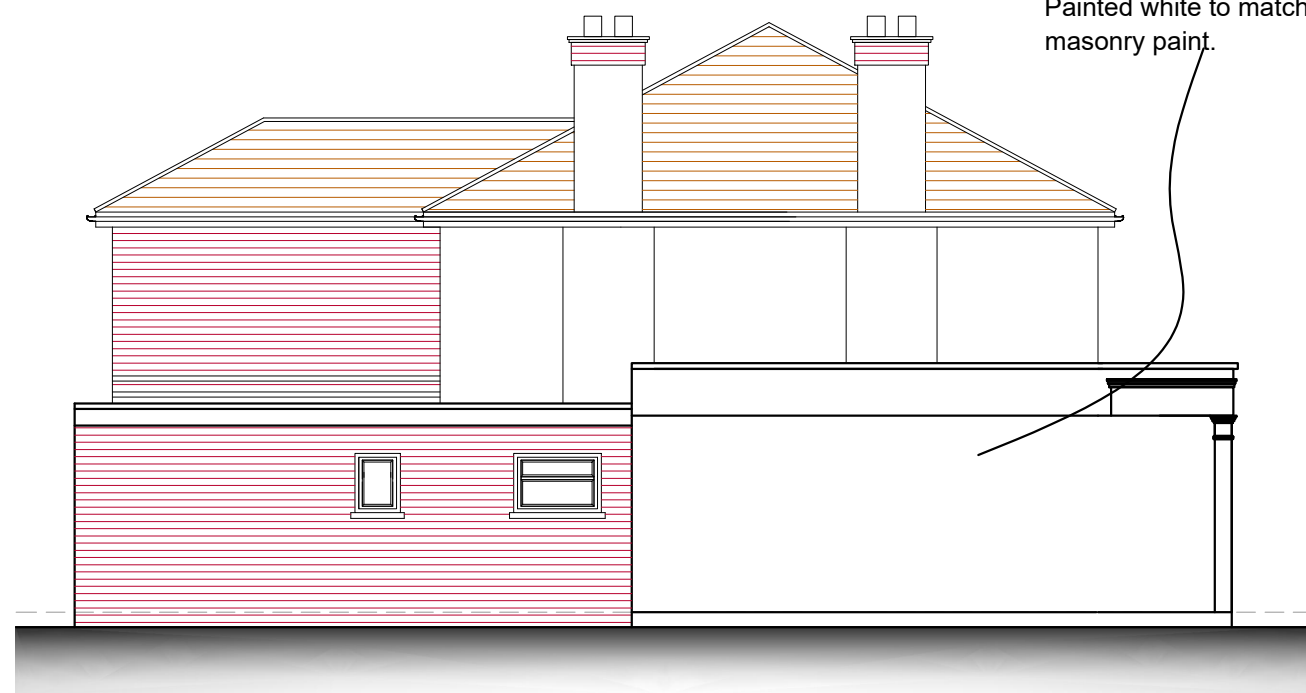

SOUTH EAST ELEVATION


Render finish is to be mixed on site with ratio
 Rendering sand : Cement : Lime = 6 : 1 : 1
 Painted white to match existing with external
 masonry paint.



NORTH WEST ELEVATION

PROPOSED ELEVATIONS

"The Gardeners Arms" Park Rd,
 Uxbridge UB8 1NW

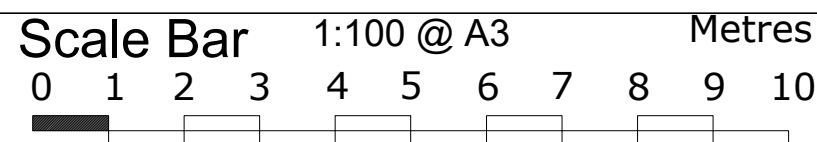

THE GILLETT MACLEOD PARTNERSHIP
 Chartered Architects & Town Planning Consultants
 1 High Road Old Eastcote Pinner Middlesex HA5 2EW tel. 0208 868 1333

Drg. No. 19/3279/404
 Scale 1:100@A3
 Date 05/06/24
 Drawn by AK

REVISION
 C drawer