


PROPOSED SINGLE STOREY
SIDE EXTENSION TO PUBLIC HOUSE

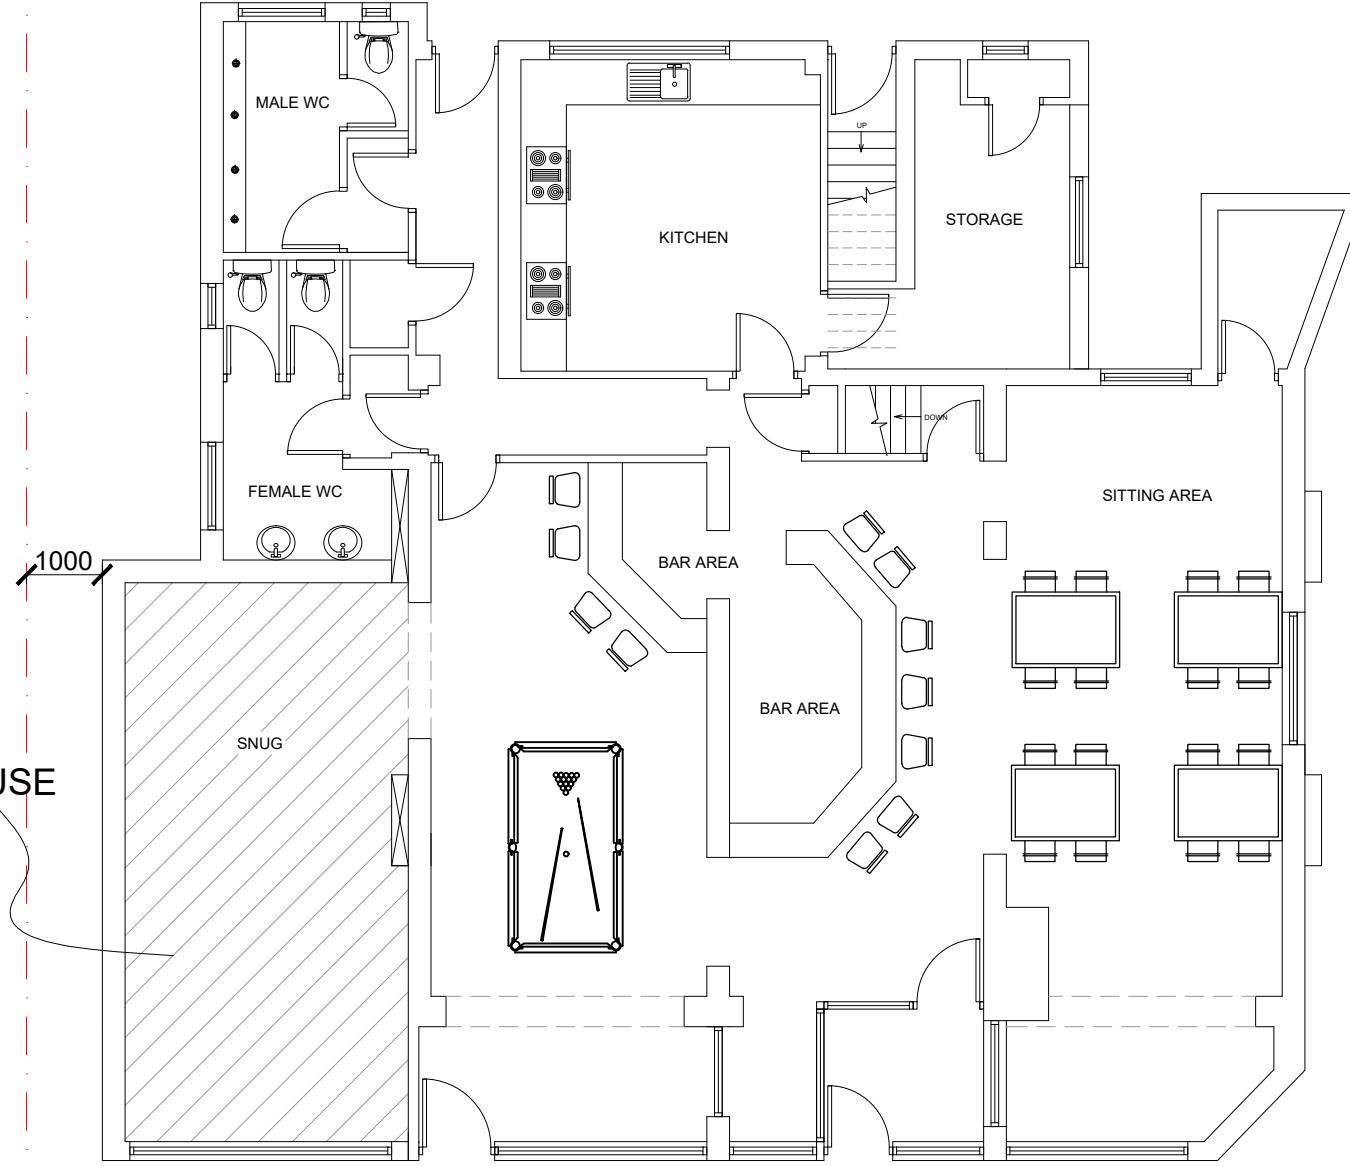

PROPOSED FLOOR PLANS

"The Gardeners Arms" Park Rd,
Uxbridge UB8 1NW

Scale Bar 1:100 @ A3
Metres
0 1 2 3 4 5 6 7 8 9 10



THE GILLETT MACLEOD PARTNERSHIP
Chartered Architects & Town Planning Consultants
1 High Road Old Eastcote Pinner Middlesex HA5 2EW tel. 0208 868 1333

Drg. No. 19/3279/403
Scale 1:100 @ A3
Date 05/04/24
Drawn by AK

REVISION
C
drawer