

| Rev. | Description | By | Ckd | Date |
|------|-------------|----|-----|------|
|      |             |    |     |      |
|      |             |    |     |      |
Client:  
**Mrs. Phaguni Charit Magar.**




**Project:**  
Proposed single storey rear extension and  
create shower room at Ground floor.

**Location:**  
138 High Street, Harlington,  
Middlesex, UB3 5DW

**Status:**  
PLANNING

**Title:**  
Existing and Proposed Ground Floor Plans.

|                                |                         |             |
|--------------------------------|-------------------------|-------------|
| Drawn by:                      | Str. Fr.                | Checked by: |
| <b>L.p</b>                     | ---                     | <b>R.k</b>  |
| Project no:<br><b>BAL-1956</b> | Sheet Size<br><b>A3</b> | Sheet no.   |
| Date:<br>25/07/2026            | Scale:<br>1:100         | <b>01</b>   |

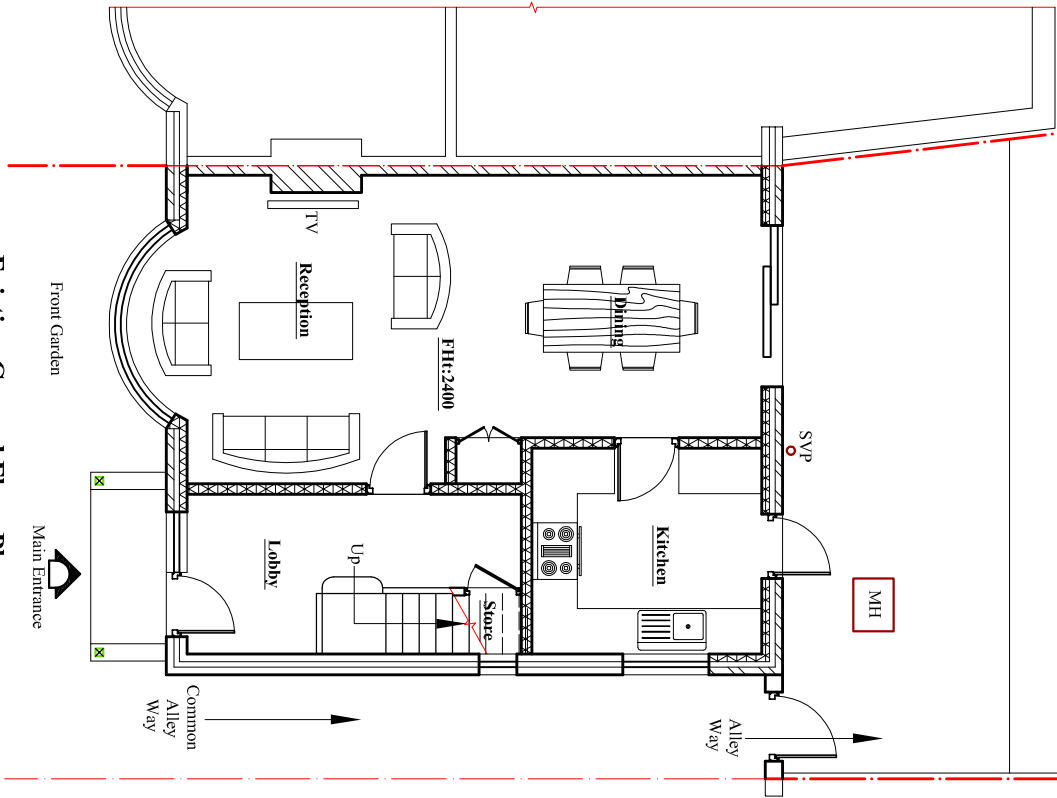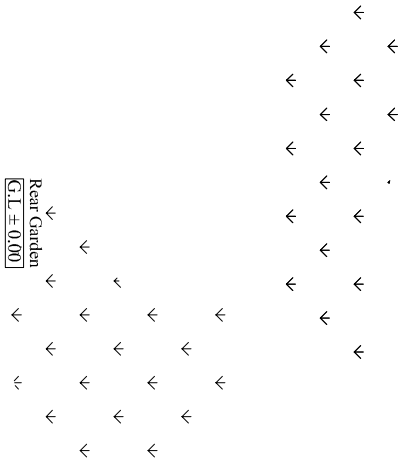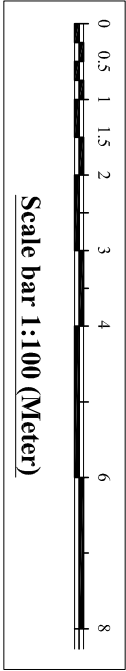

**Existing Ground Floor Plan**  
Scale:1:100

**Proposed Ground Floor Plan**  
Scale:1:100