

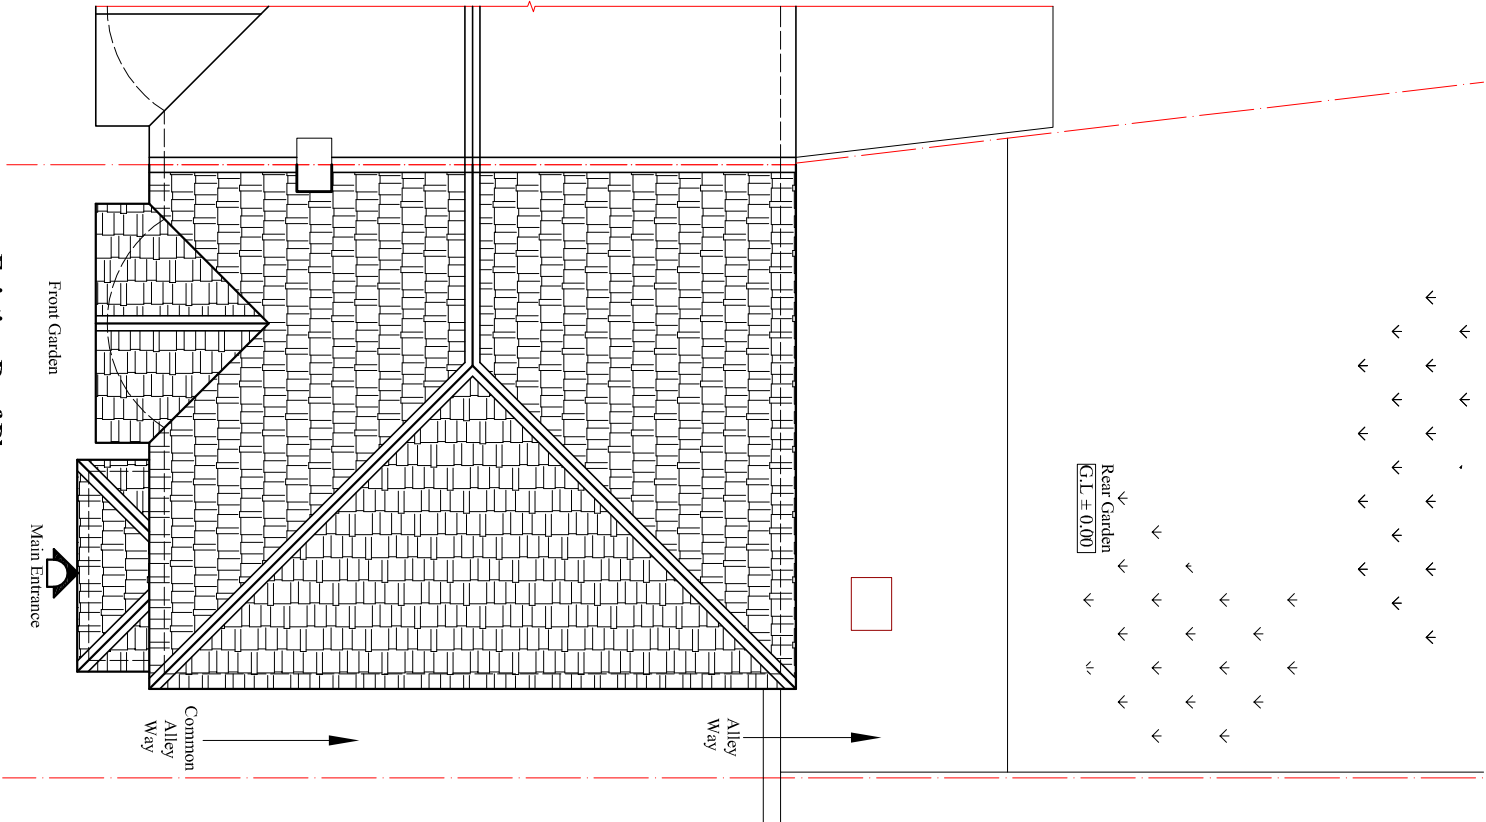


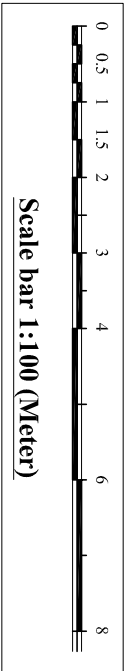

Existing Roof Plan
Scale:1:100

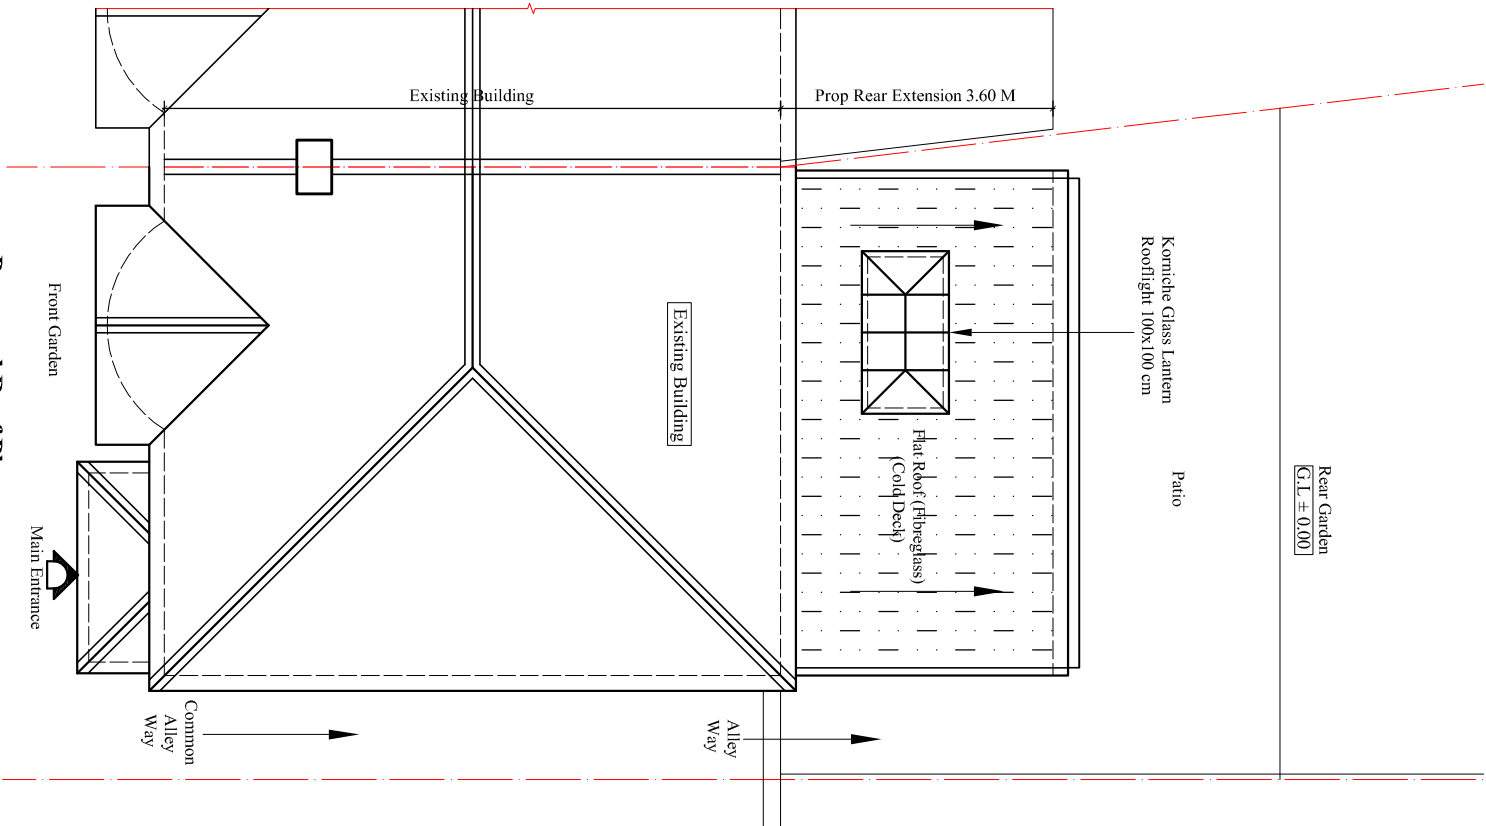

Proposed Roof Plan
Scale:1:100

Rev.	Description	By	Ckd	Date

Client:
Mrs. Phaguni Chariti Magar.

Project:
Proposed single storey rear extension and
create shower room at Ground floor.

Location:
138 High Street, Harlington,
Middlesex, UB3 5DW

Status:
PLANNING

Title:
Existing and Proposed Roof Plans.

Drawn by: L.p	Str. Efr. ---	Checked by: R.k	Sheet no.
Project no: BAL-1956	Sheet Size A3		
Date: 25/07/2026	Scale: 1:100		02