

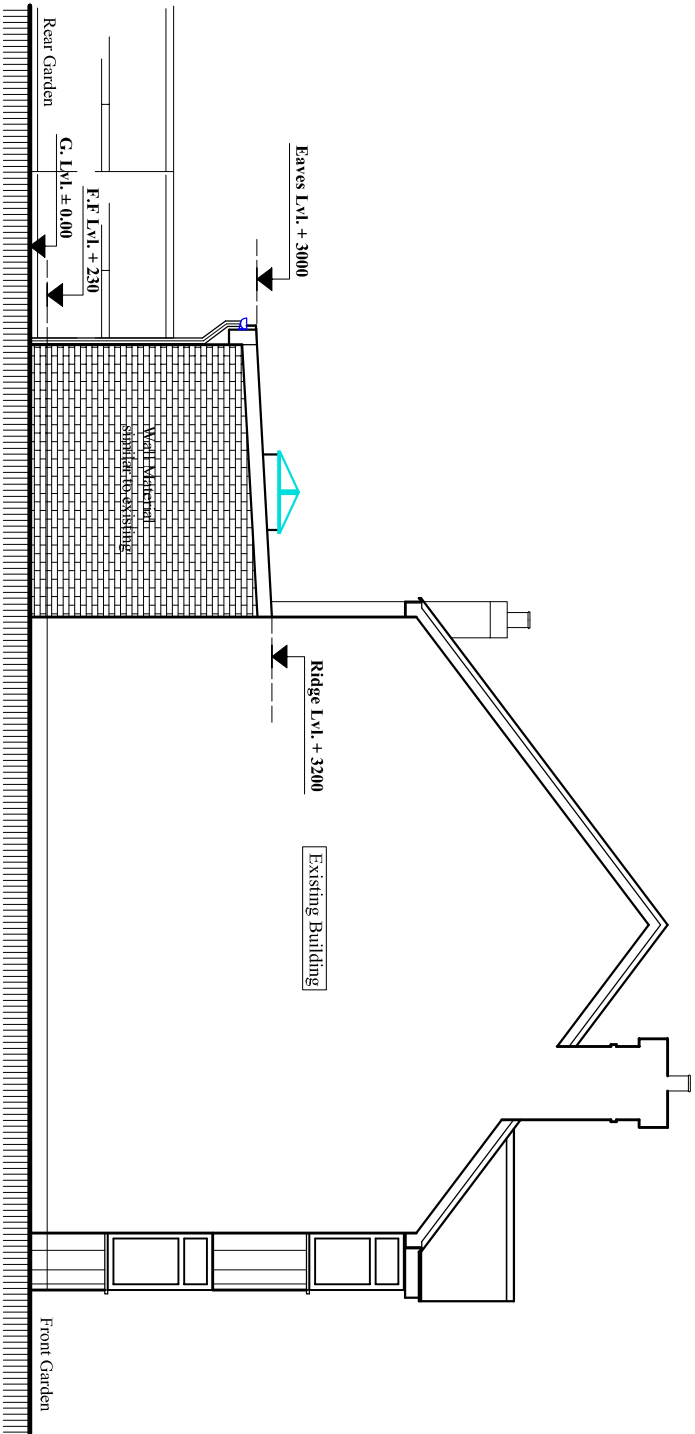


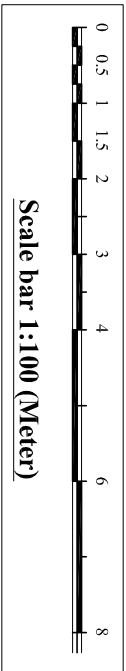


Proposed South Elevation

Scale: 1:100

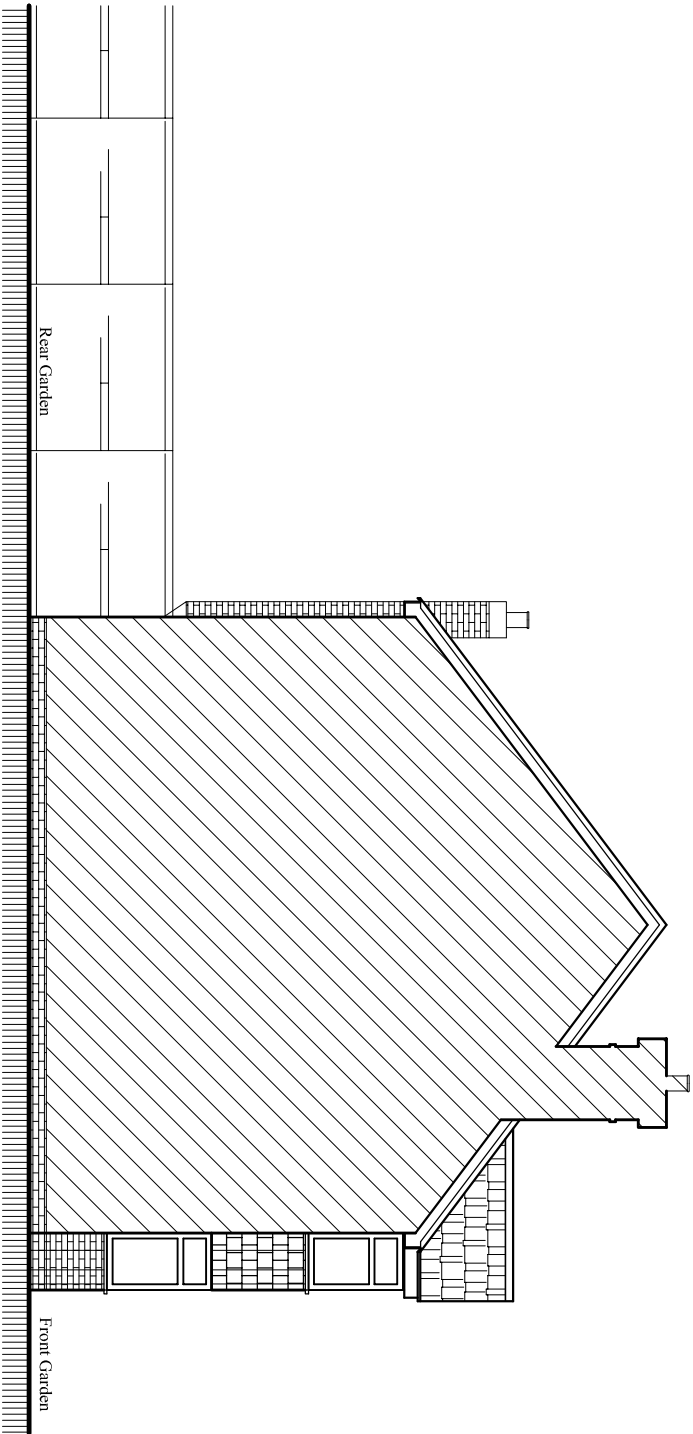


Existing South Elevation

Scale: 1:100

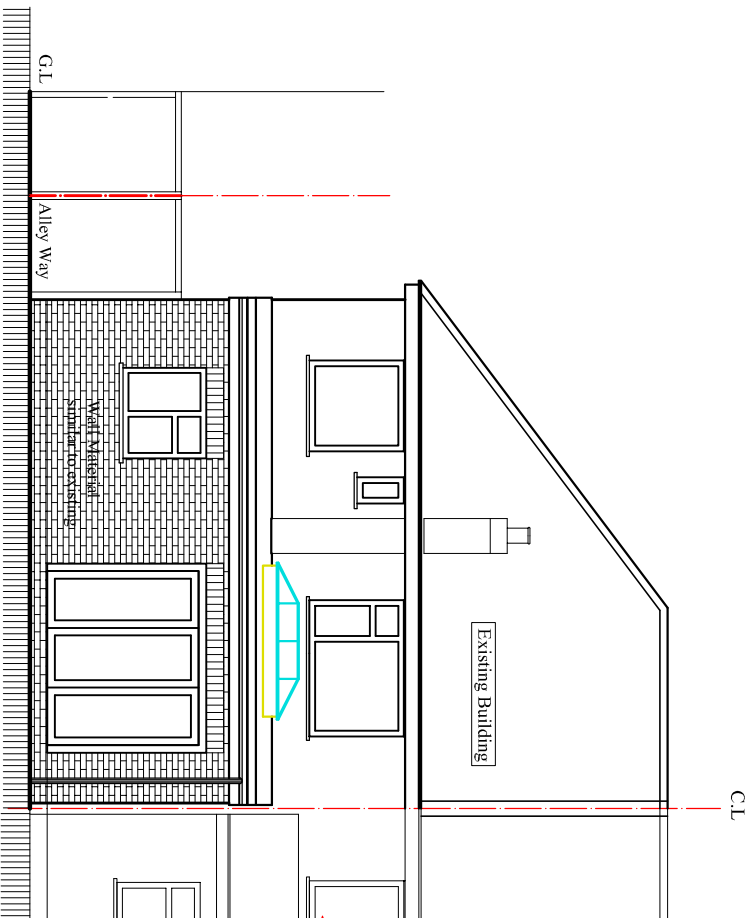

Proposed West Elevation

Scale: 1:100

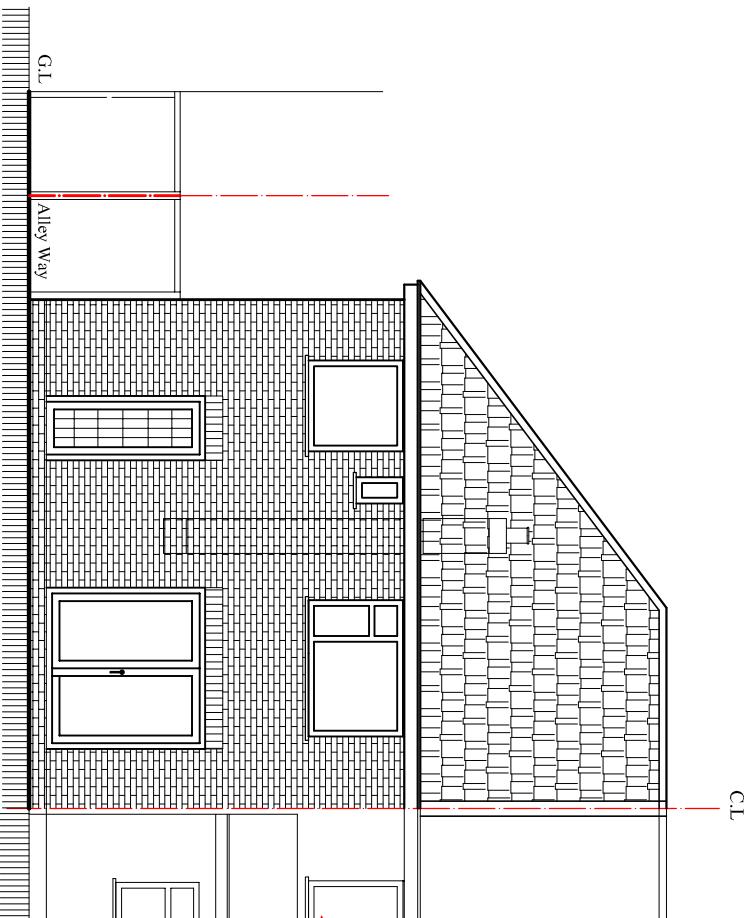

Existing West Elevation

Scale: 1:100



BLUE ARCHITECTURE LIMITED
Consulting Architects, Engineers and Interiors.

102 Dorchester Waye, Hayes, Middlesex,
UB4 0HY, London.

Contact:
Email: rabinkhadka@hotmail.co.uk,
Cell: 044 + 078 3293 8374
Web site: www.bluearchdesign.co.uk

Notes:
© 2026 Blue Architecture Limited.
All rights reserved.
All drawings are for the purpose of gaining
Planning Permission approval only.
All written dimensions to be taken in
preferences to scaled dimensions.

Rev.	Description	By	Ckd	Date

Client:
Mrs. Phaguni Charit Magar.

Project:
Proposed single storey rear extension and
create shower room at Ground floor.

Location:
138 High Street, Harlington,
Middlesex, UB3 5DW

Status:
PLANNING

Title:
Existing and Proposed Ground Elevations-2.

Drawn by: **L.p** Str. Fr. Checked by: **R.k**

Project no: **BAL-1956** Sheet Size **A3** Sheet no. **04**

Date: **25/07/2026** Scale: **1:100**