


EXISTING GROUND FLOOR




PROPOSED GROUND FLOOR

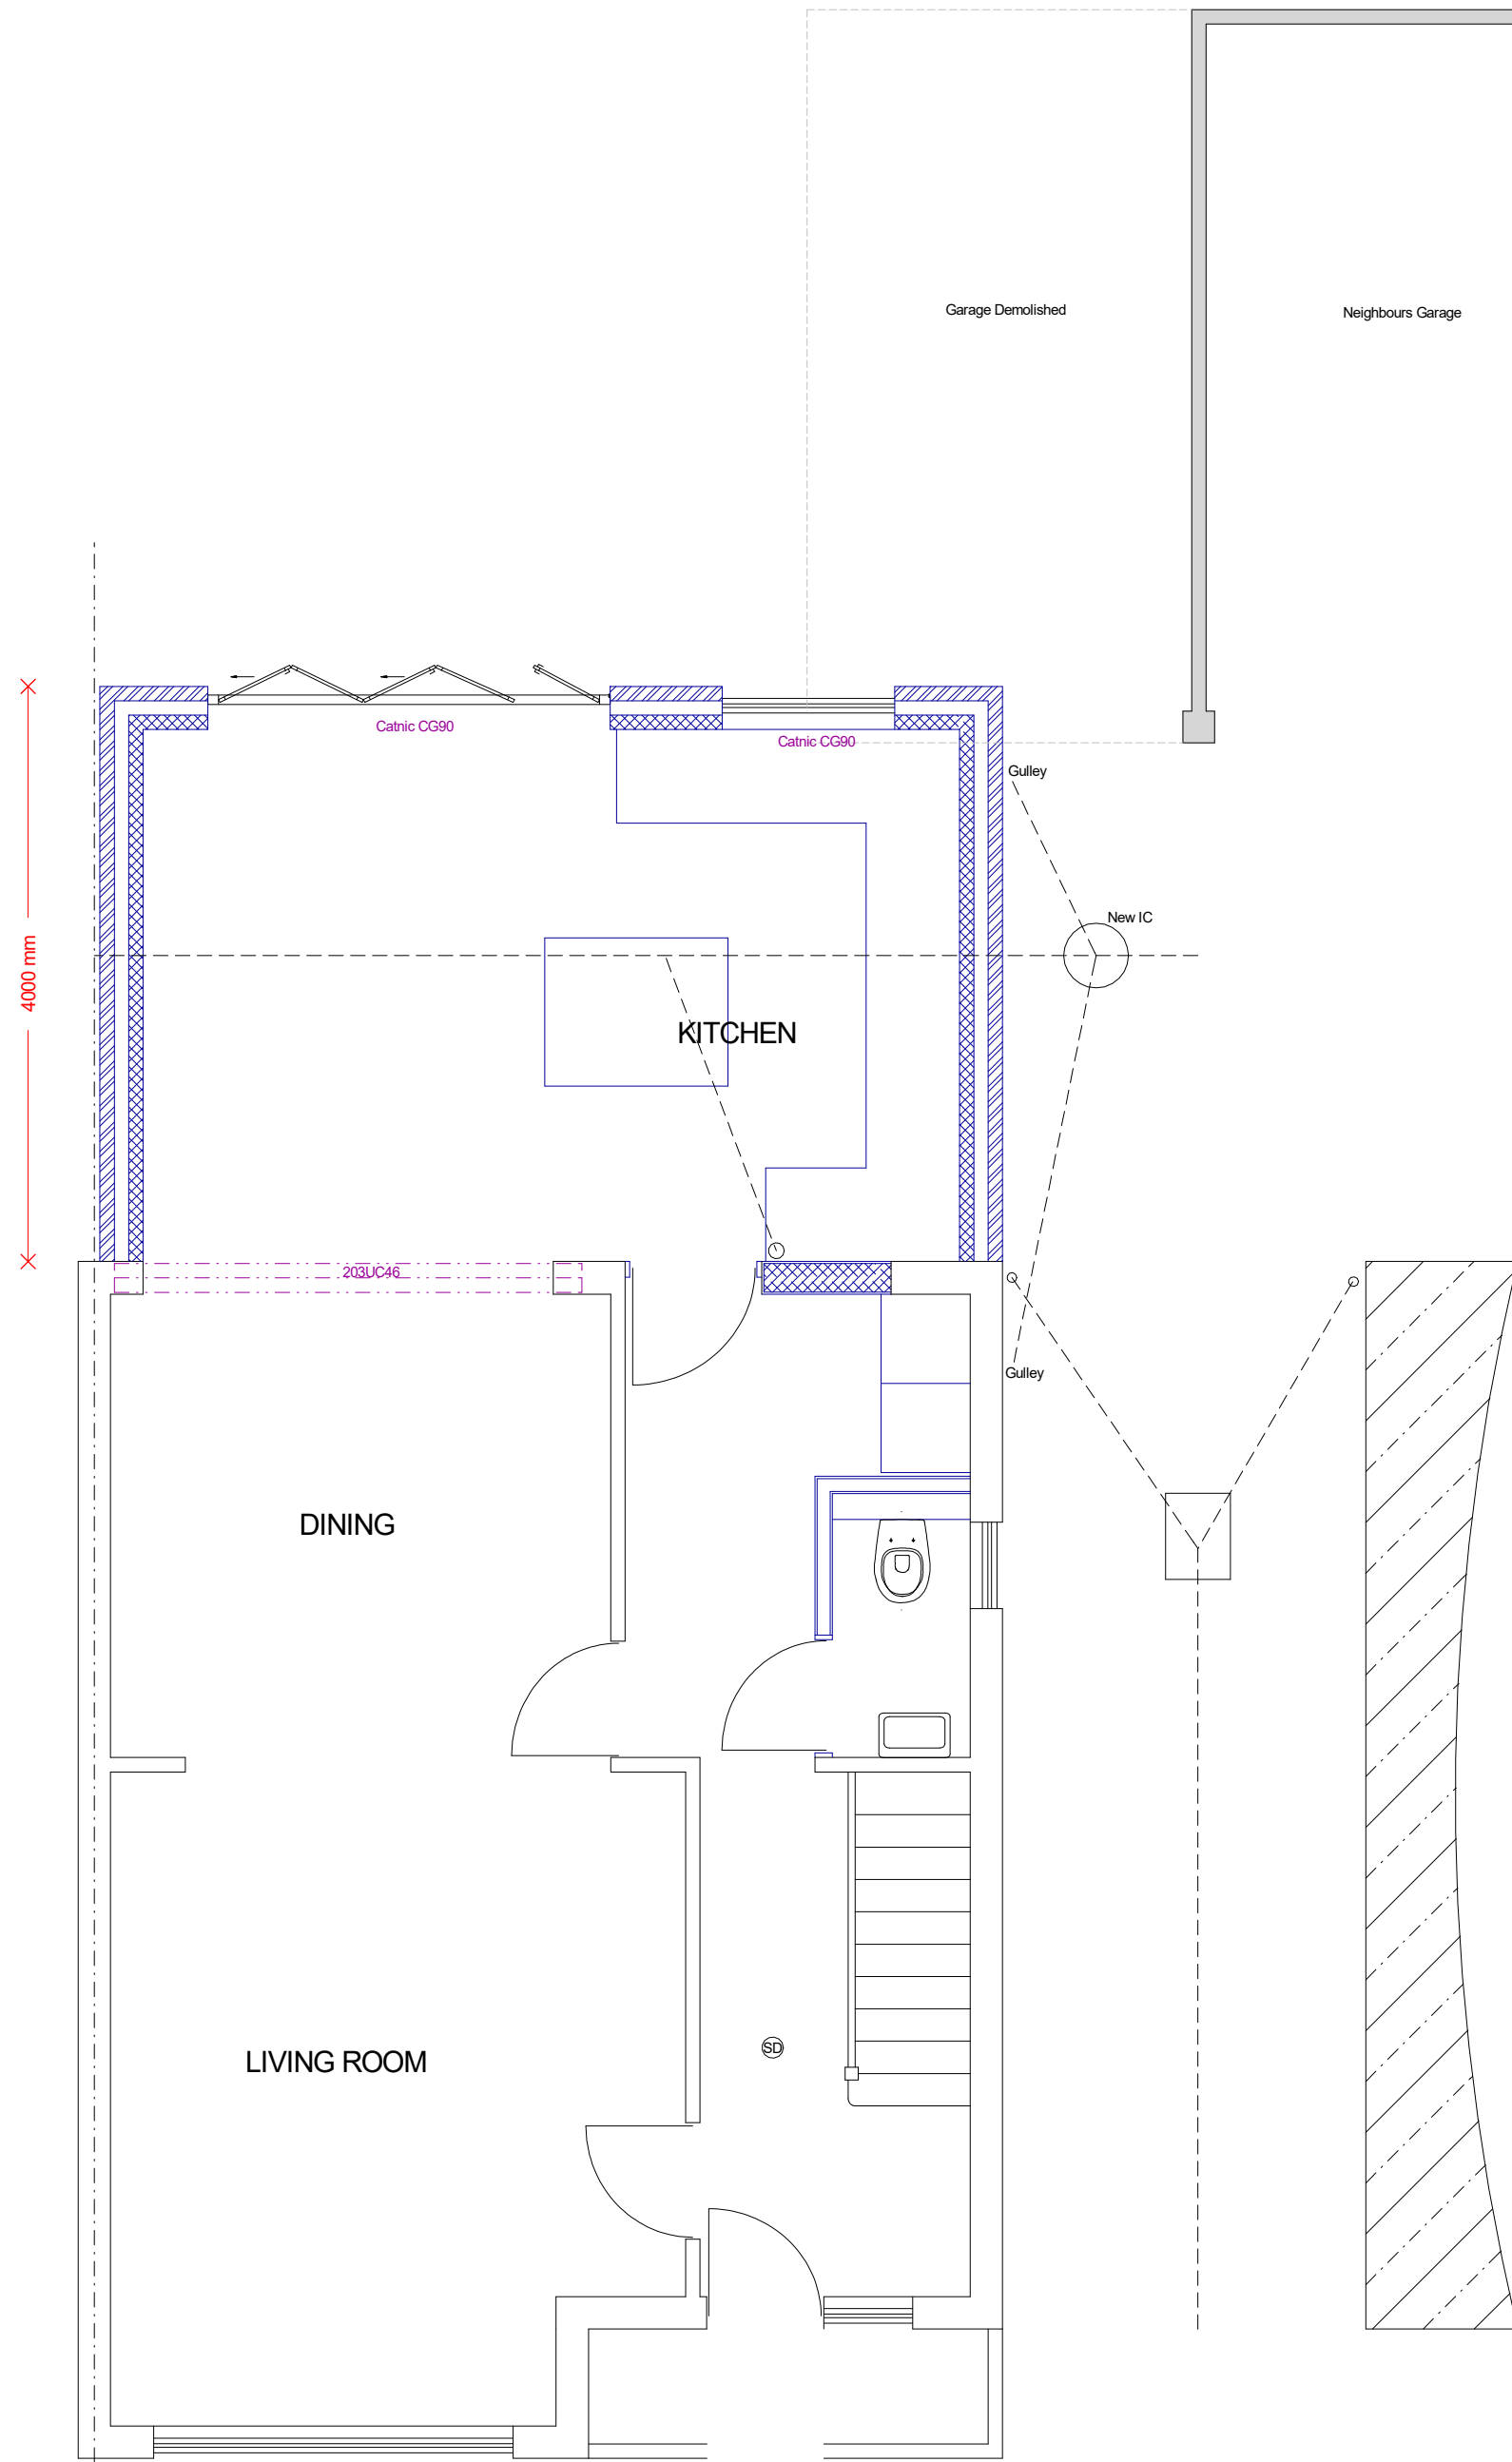

PROPOSED REAR ELEVATION



PROPOSED SIDE ELEVATION

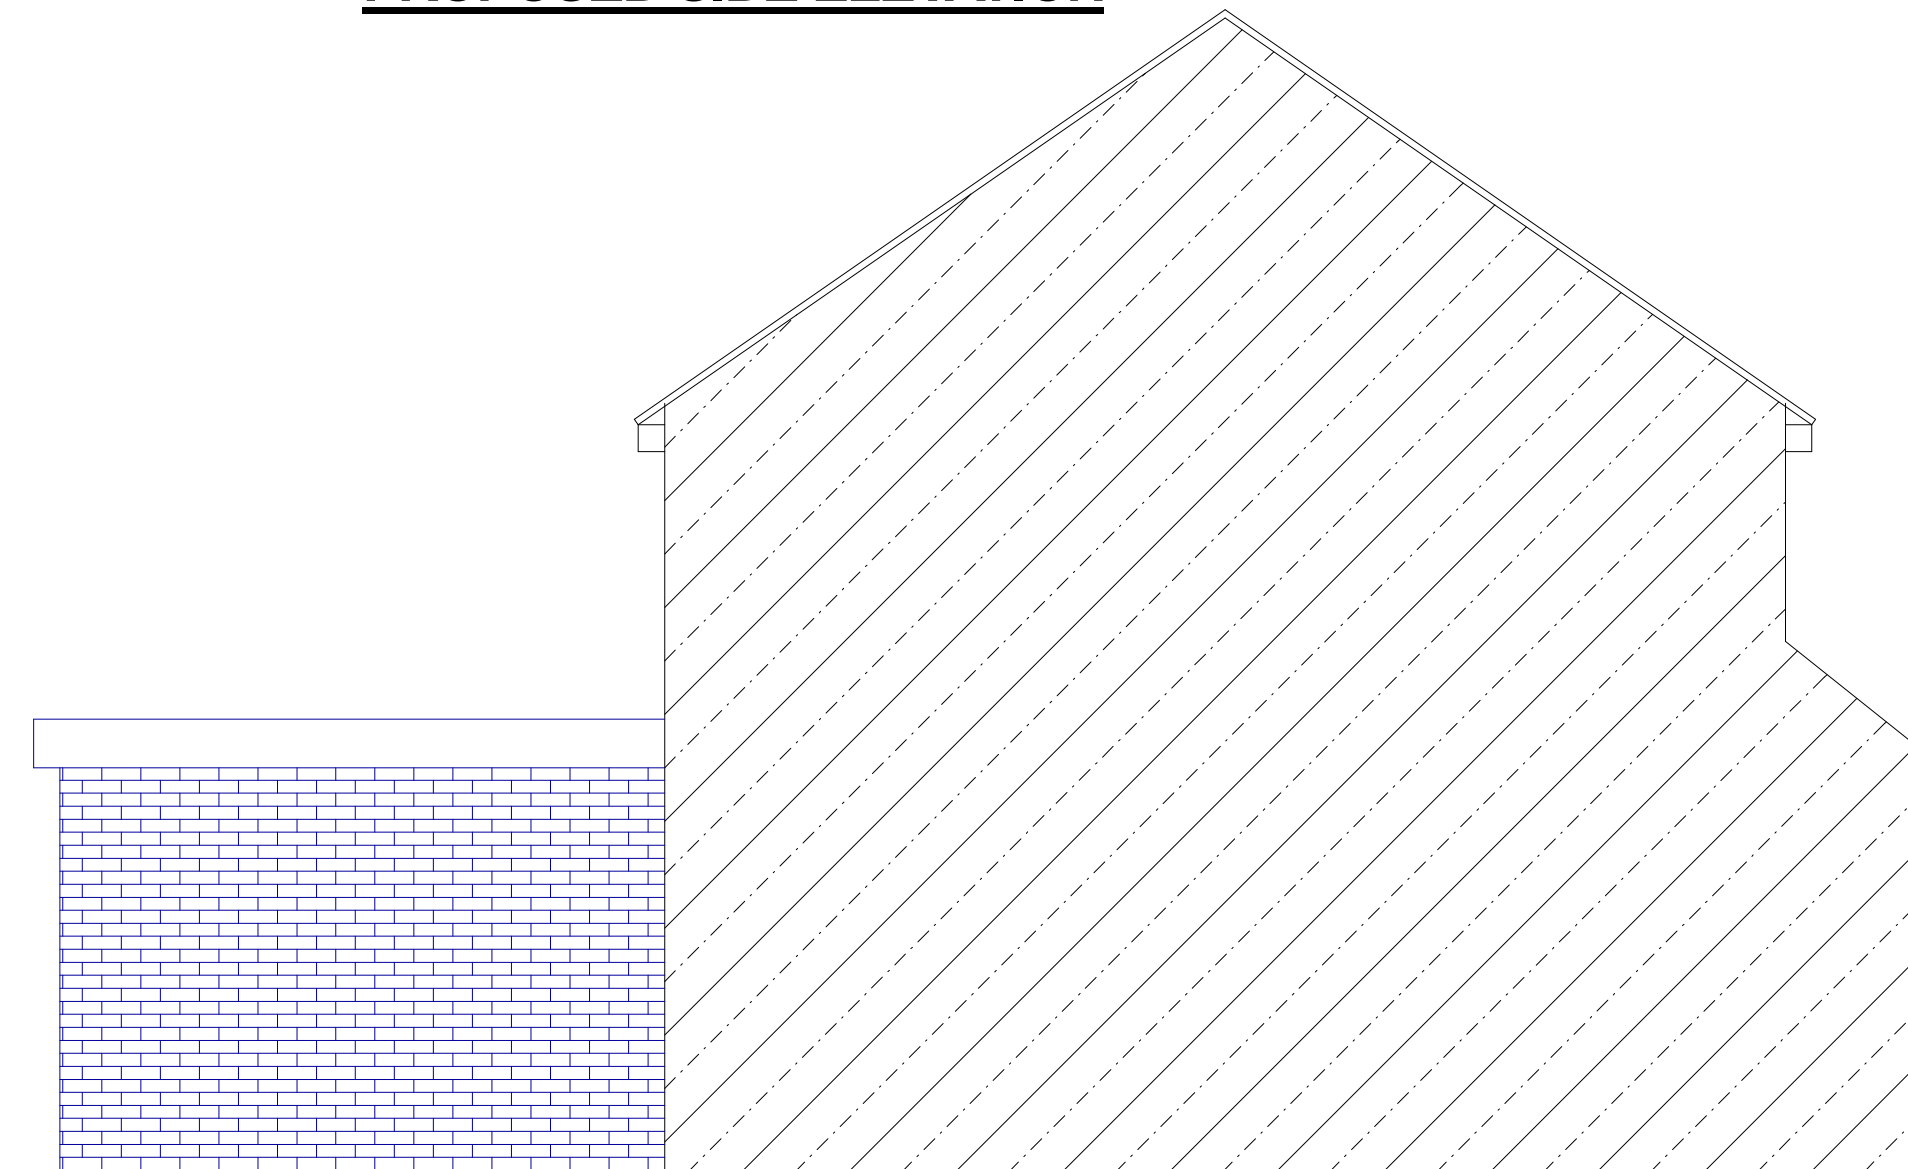

PROPOSED SIDE ELEVATION

56 EDINBURGH DRIVE
ICKENHAM




PLAN
PROJECT

Existing and Proposed
Single Storey Rear Extension


DWG No
02
Rev: - a

Date: May 2025
Project: 56 Edinburgh Drive, Ickenham
Scale 1:50 @ A1
Checked: AW
Drawing Title: Existing and Proposed
Status: Planning
Job No: 501


Highford
Design and Build Limited
27 Bellamy Close, Ickenham, Middlesex UB10 8SJ
email: info@highforddesign.co.uk - web: www.highforddesign.co.uk
telephone: 01845 622575 - mobile: 07557 340205

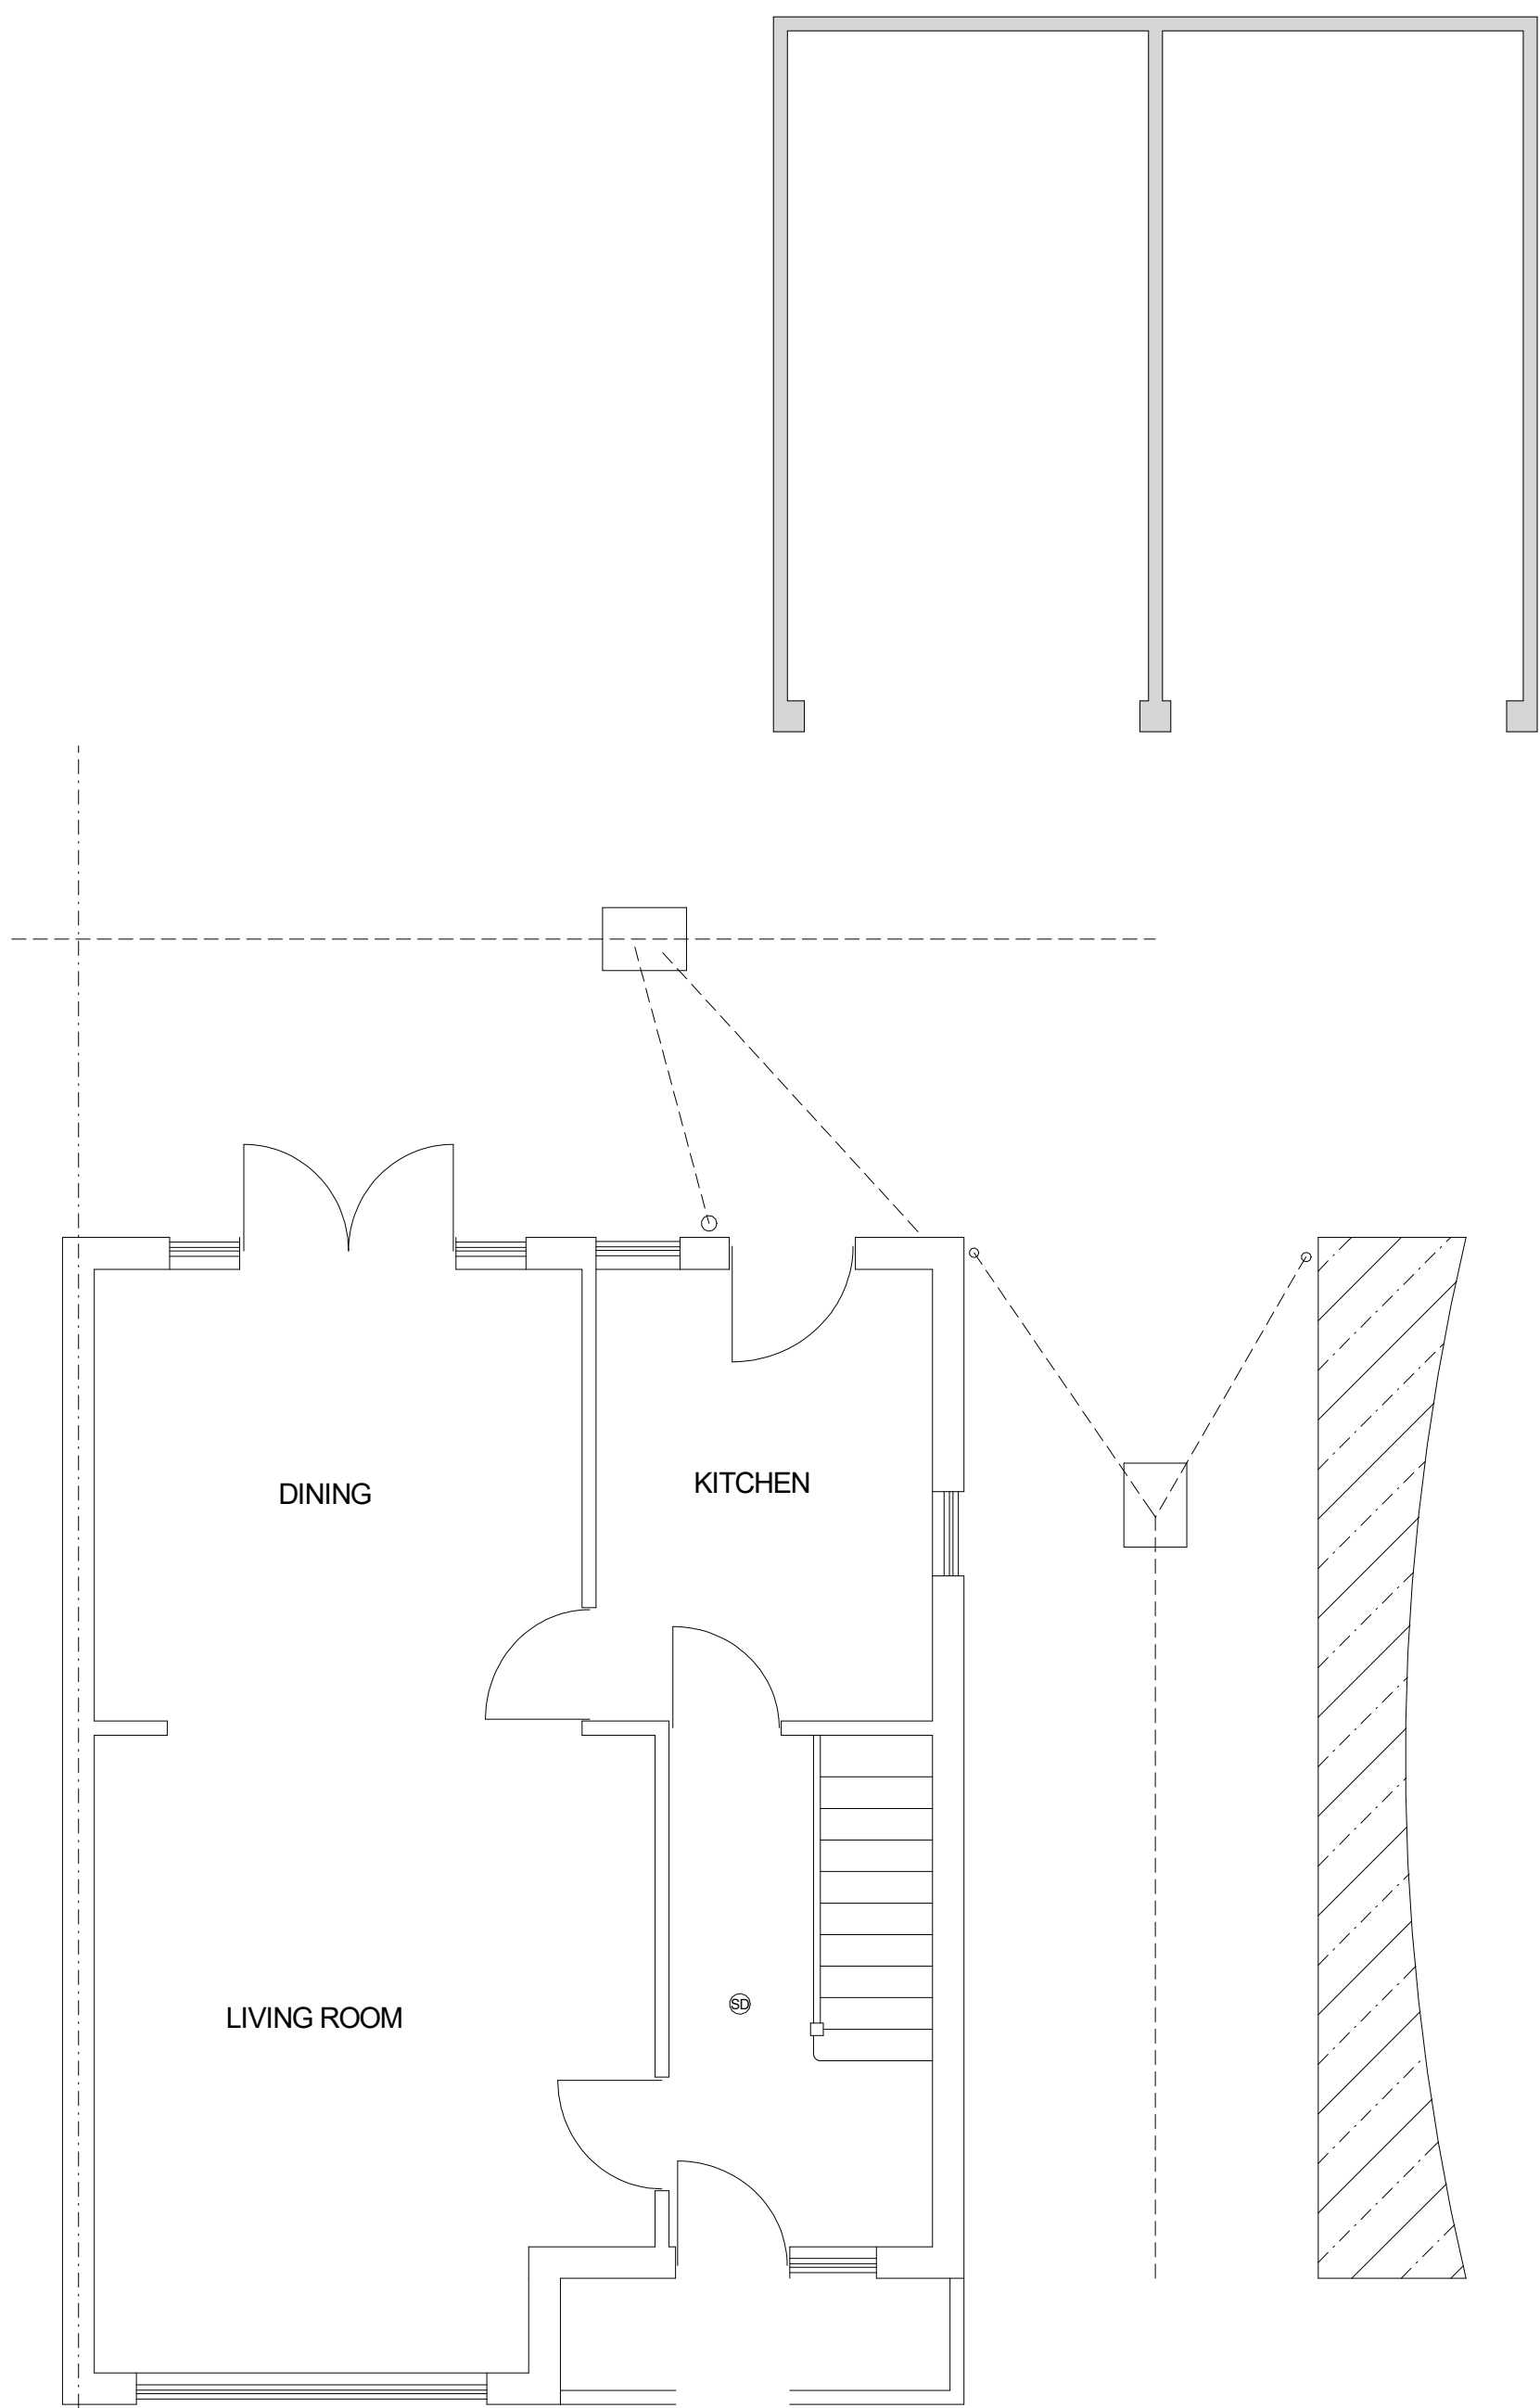


EXISTING GROUND FLOOR

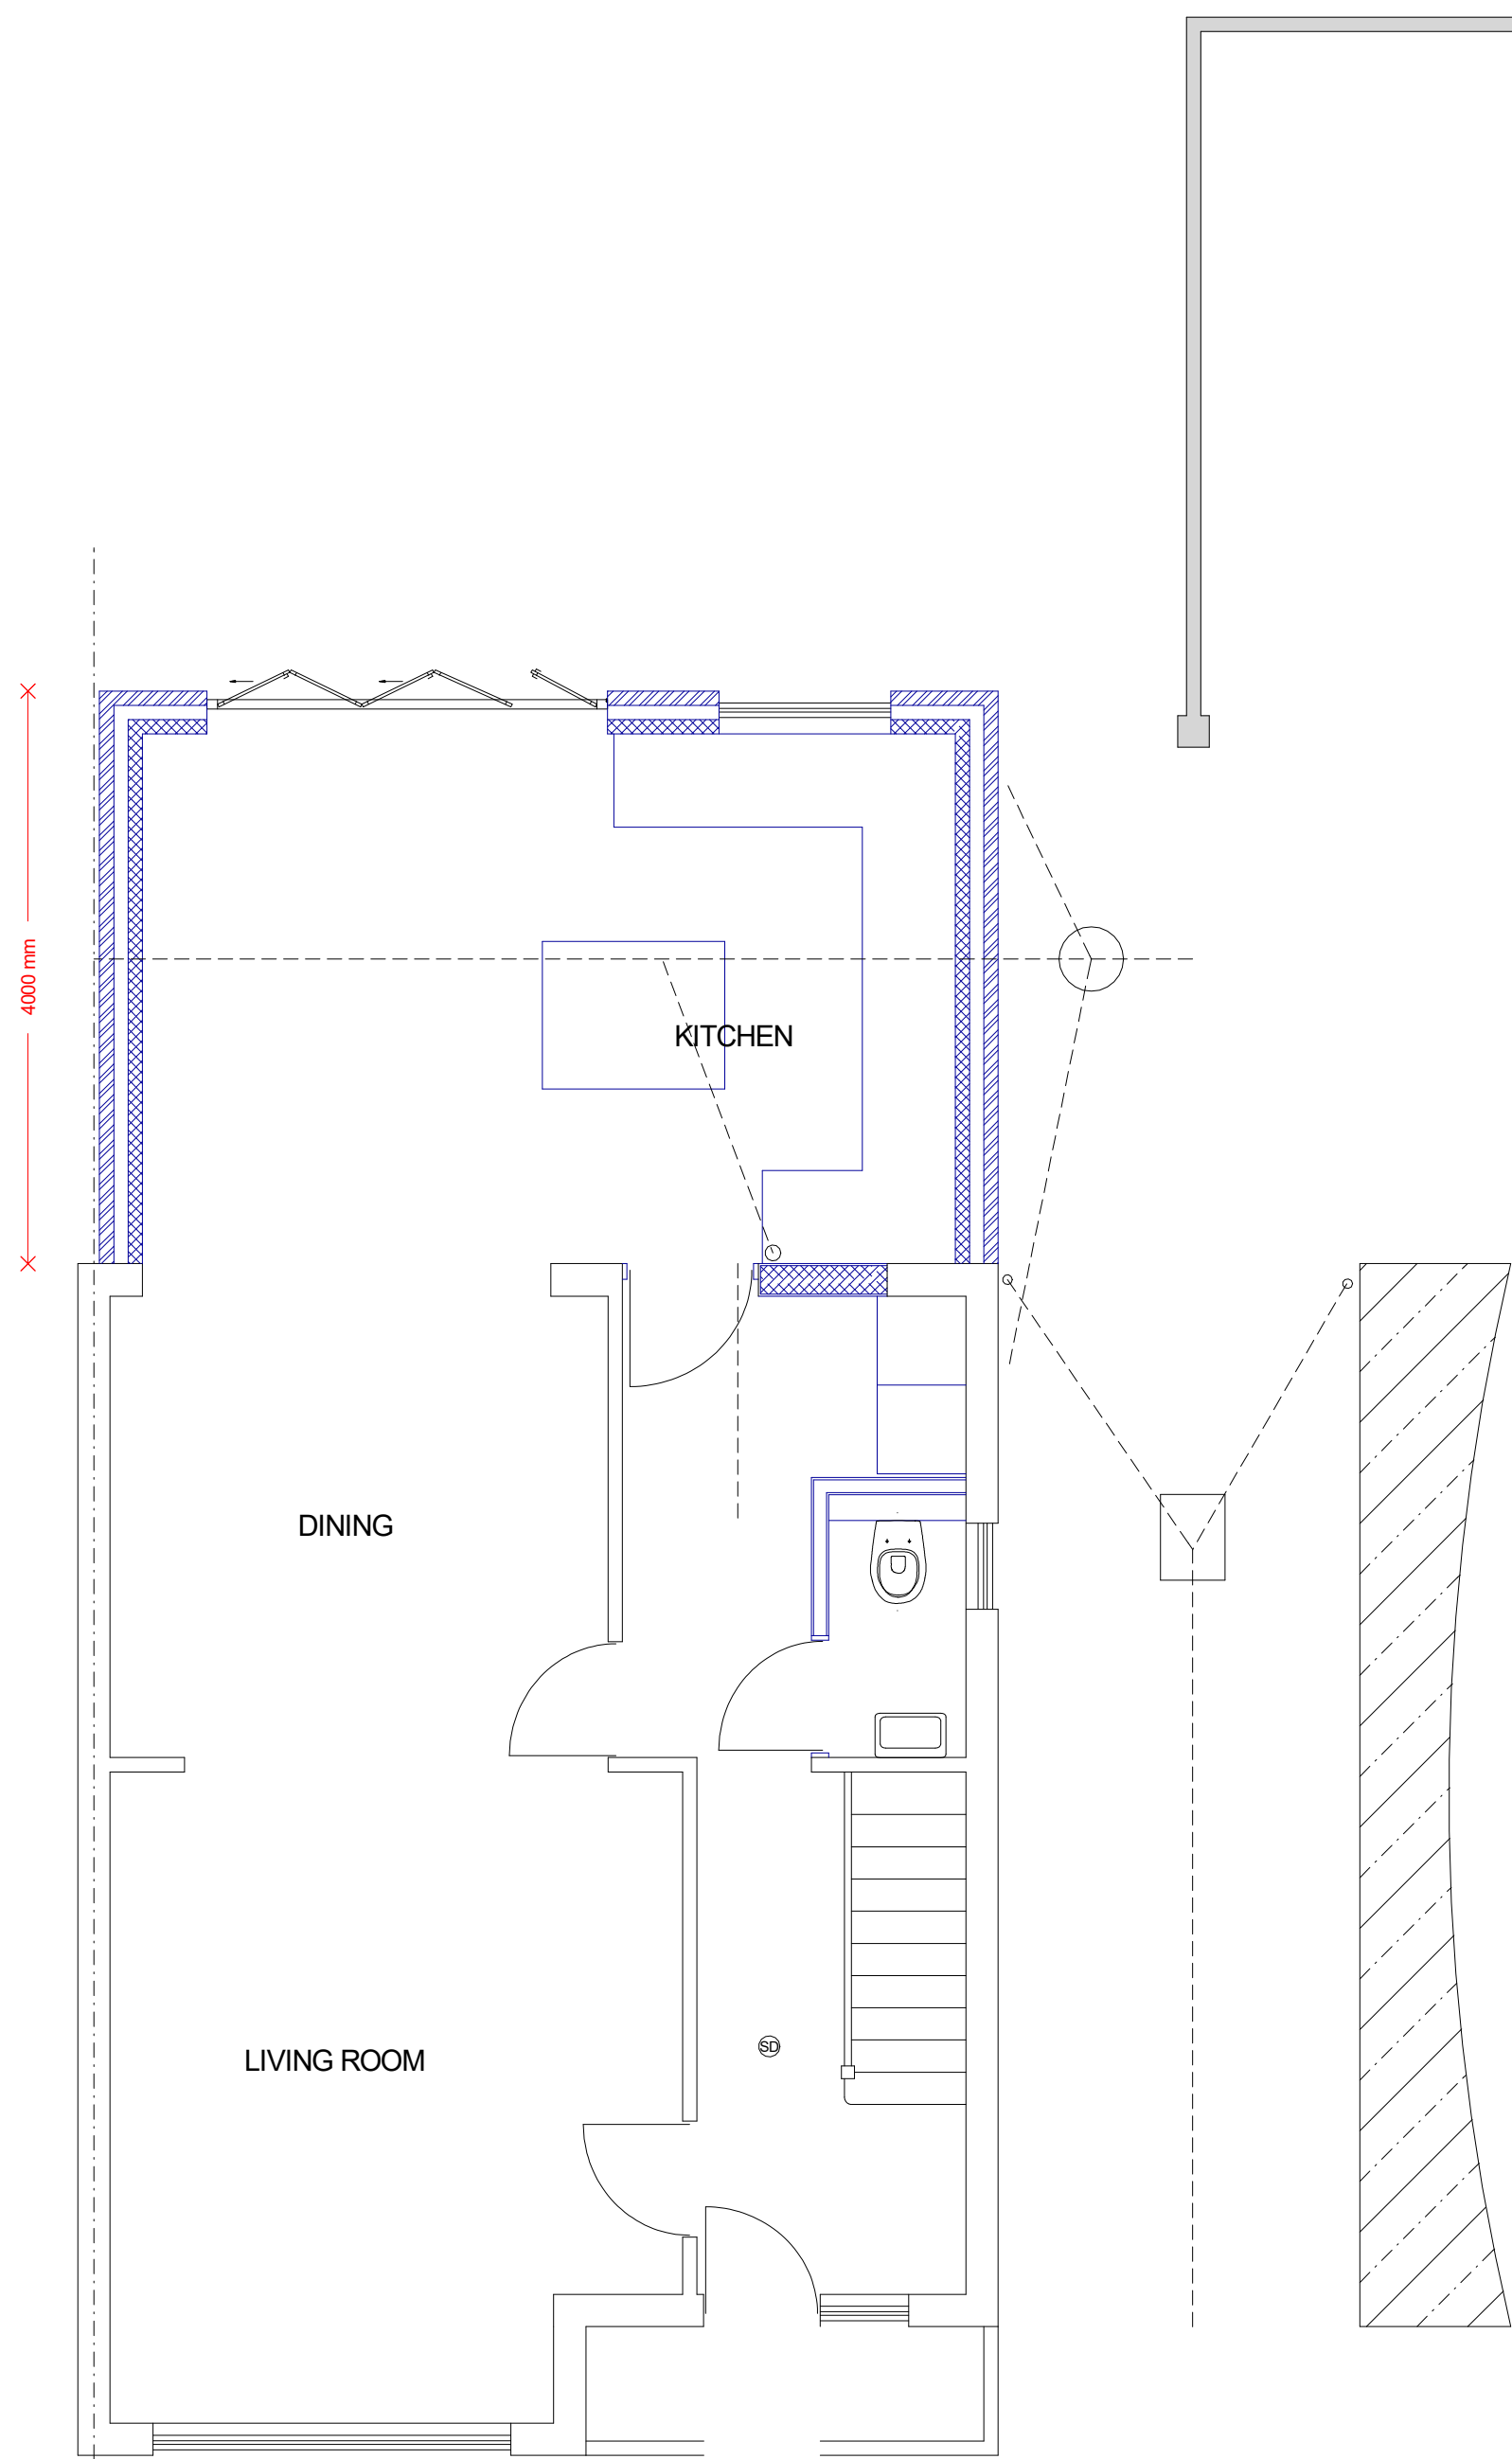

PROPOSED GROUND FLOOR

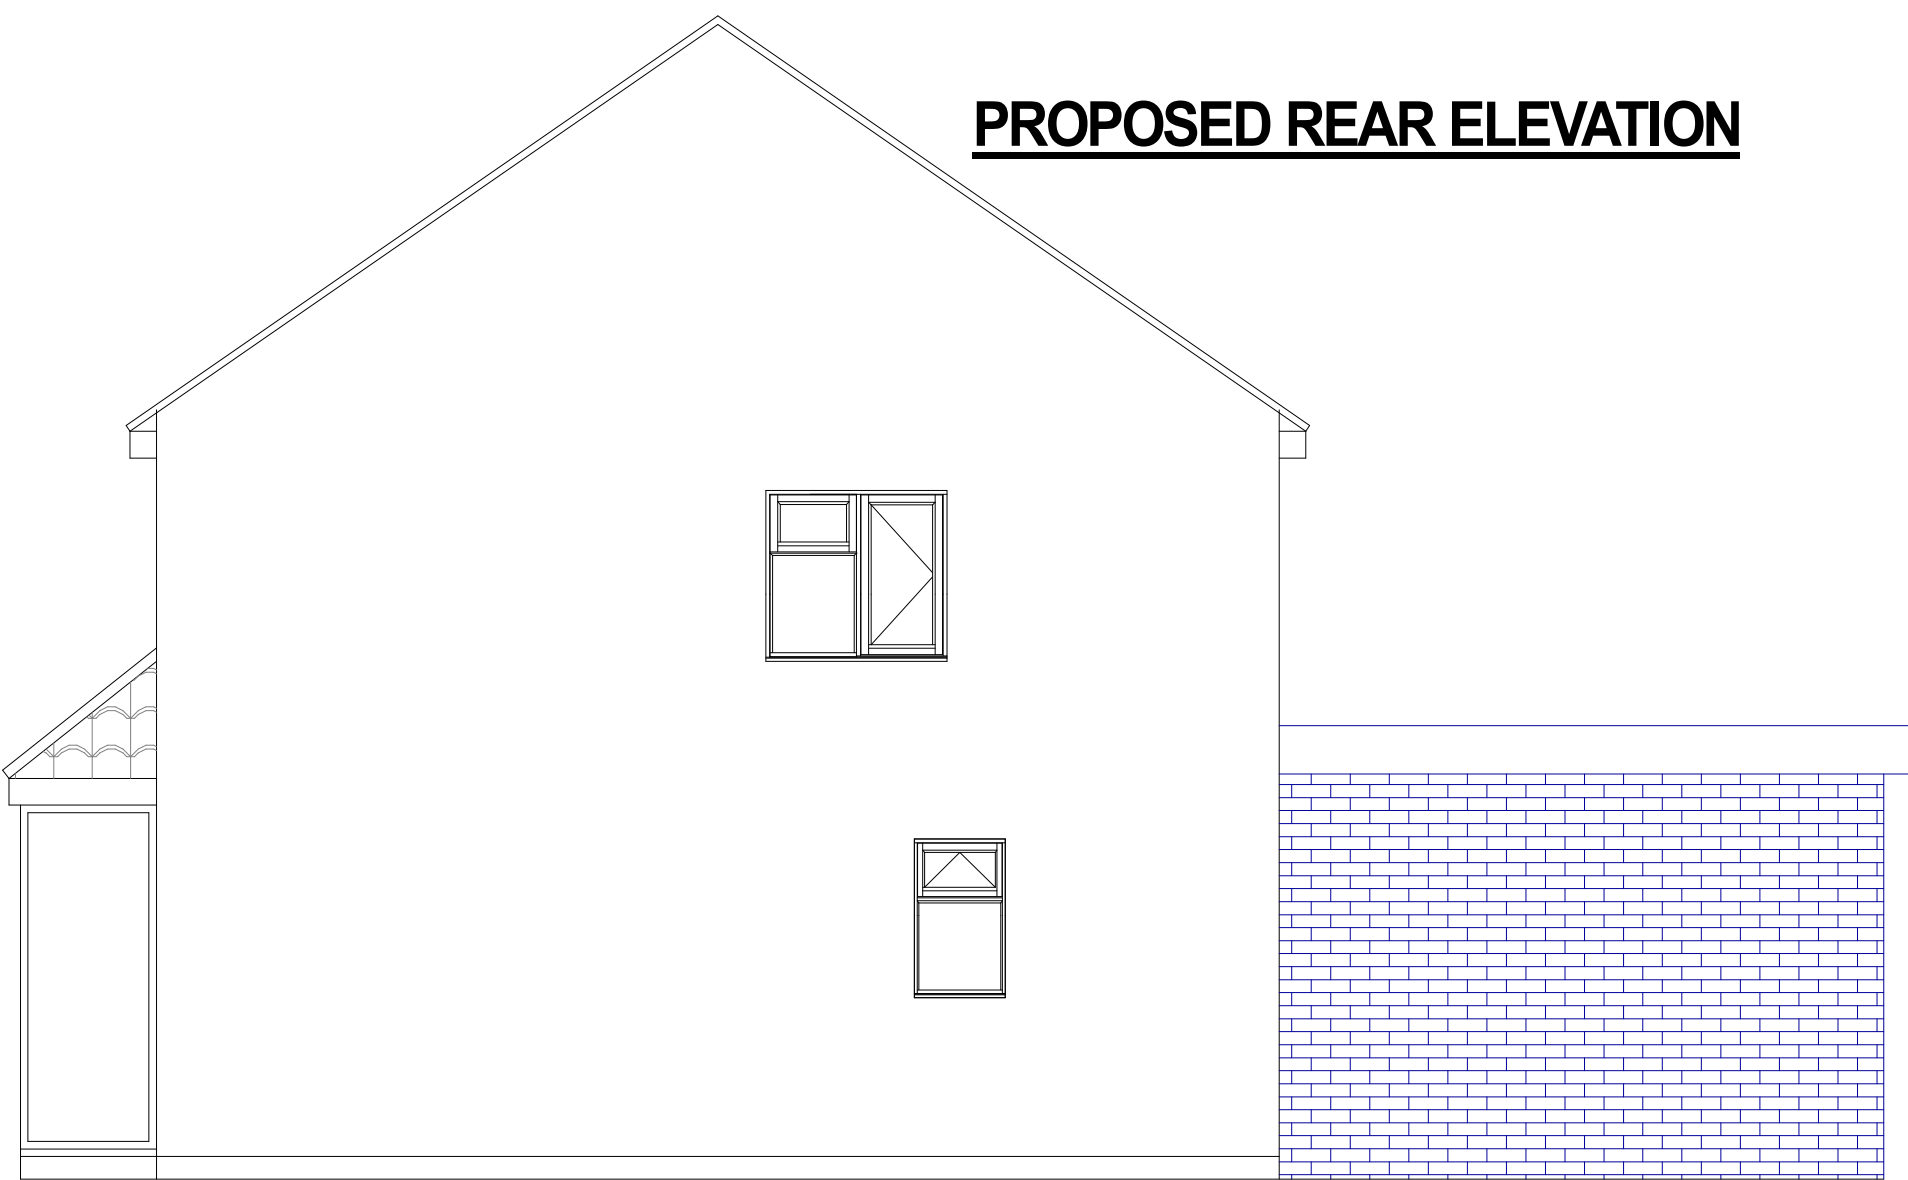

PROPOSED REAR ELEVATION

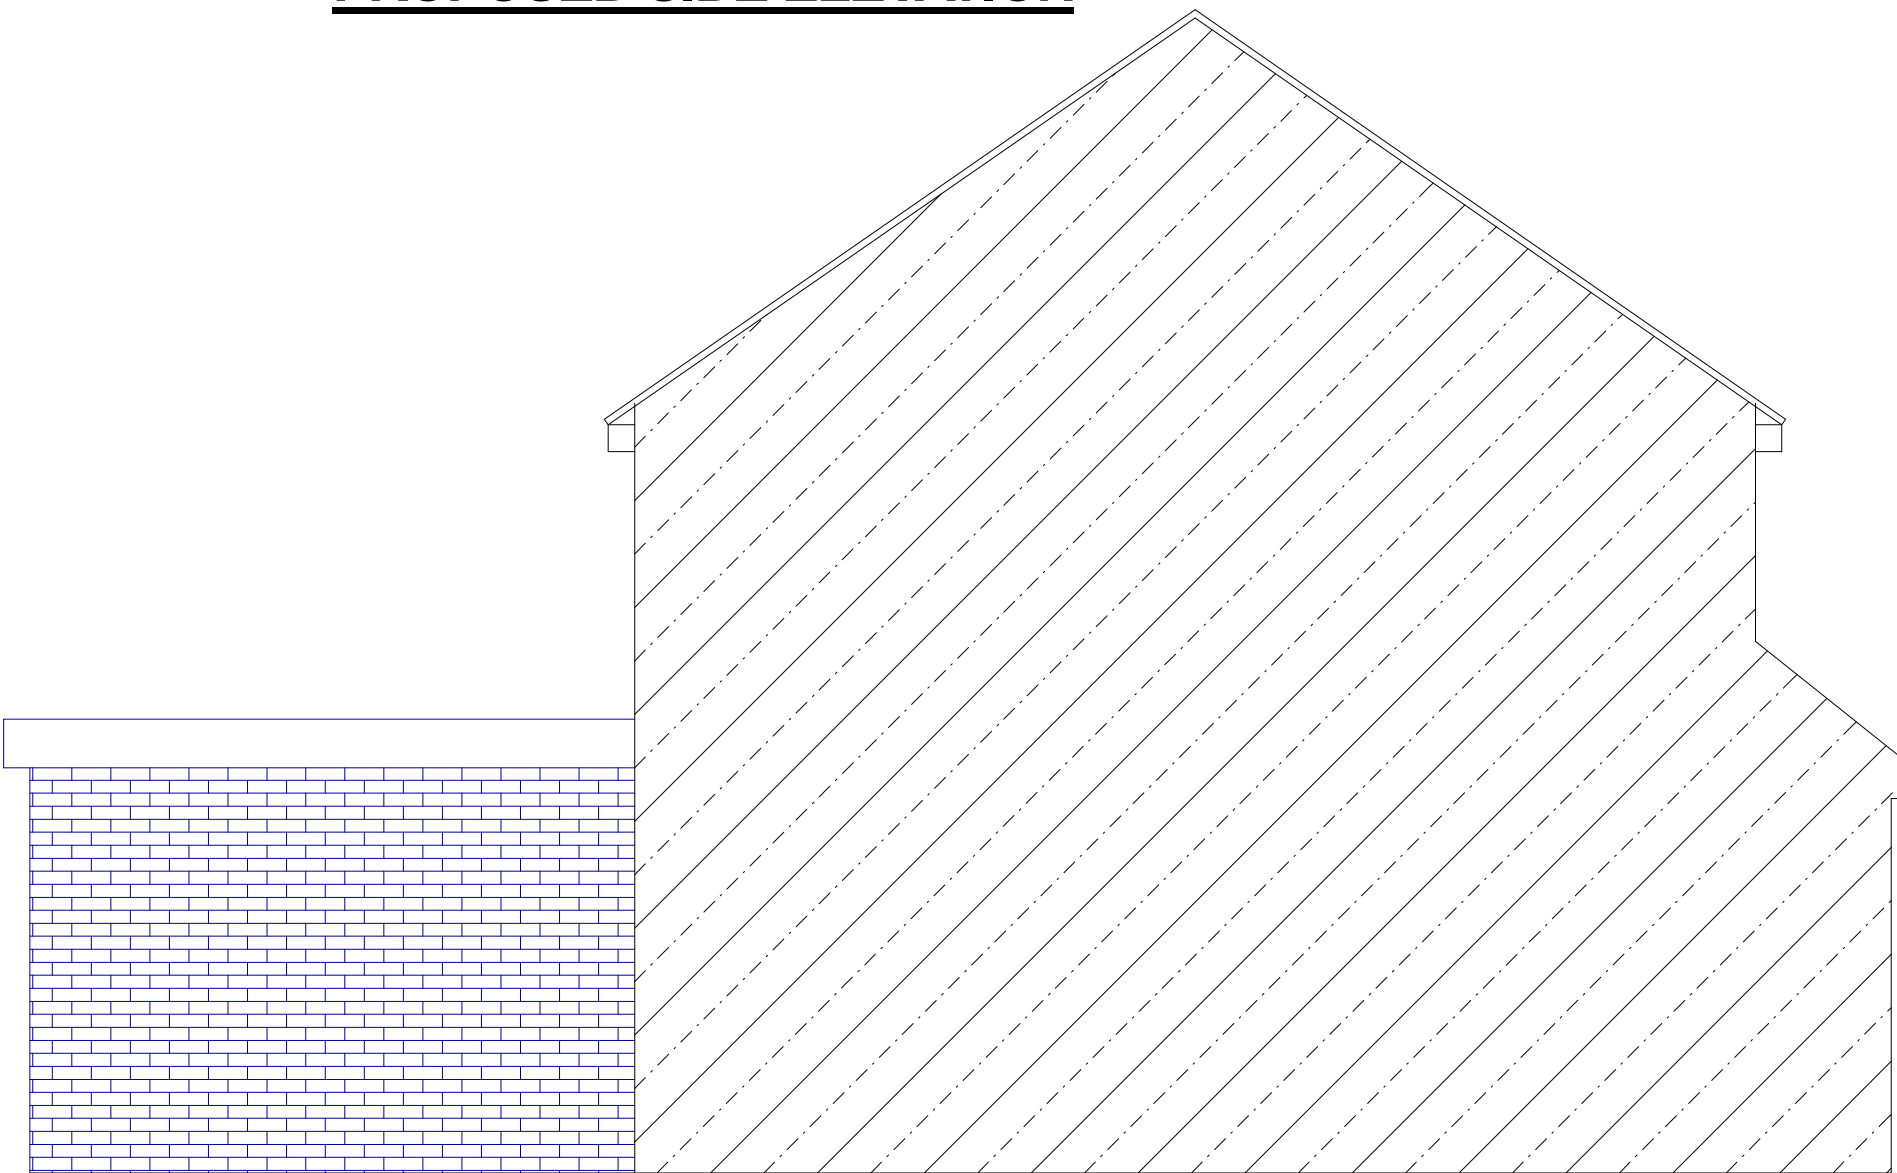

PROPOSED SIDE ELEVATION