




EXISTING SIDE ELEVATION

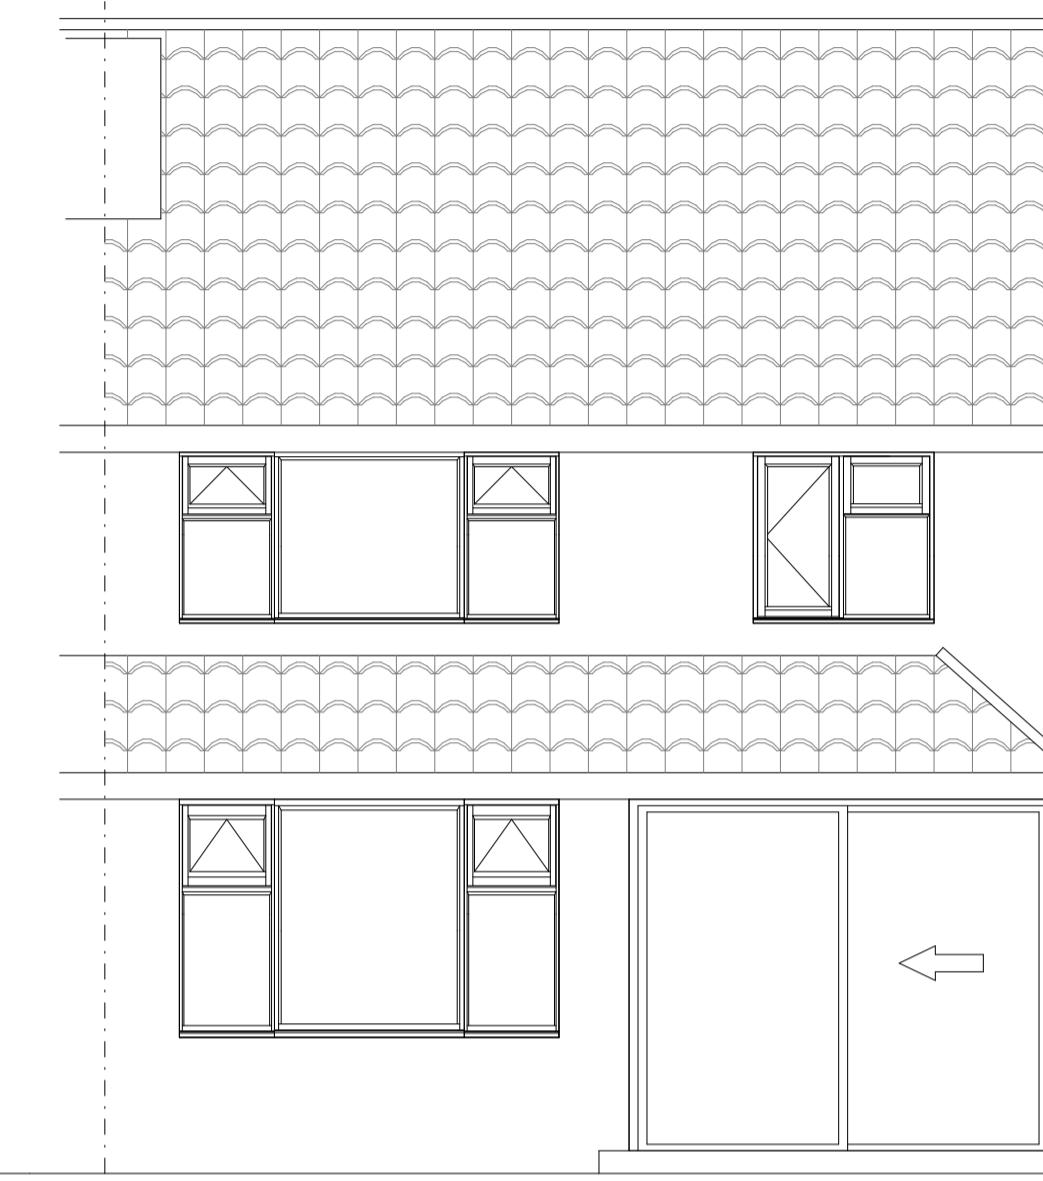


EXISTING FRONT ELEVATION

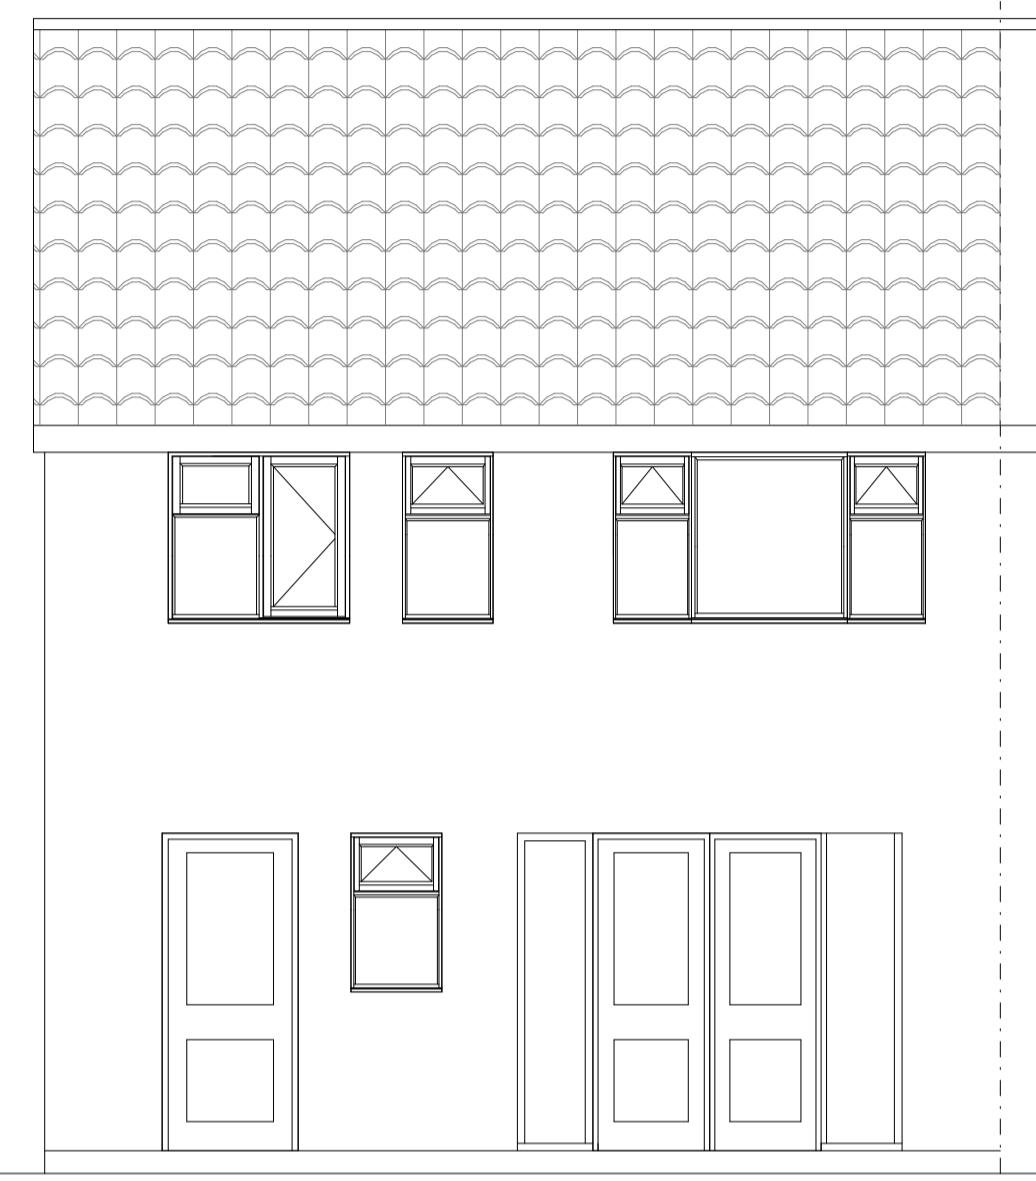

EXISTING REAR ELEVATION

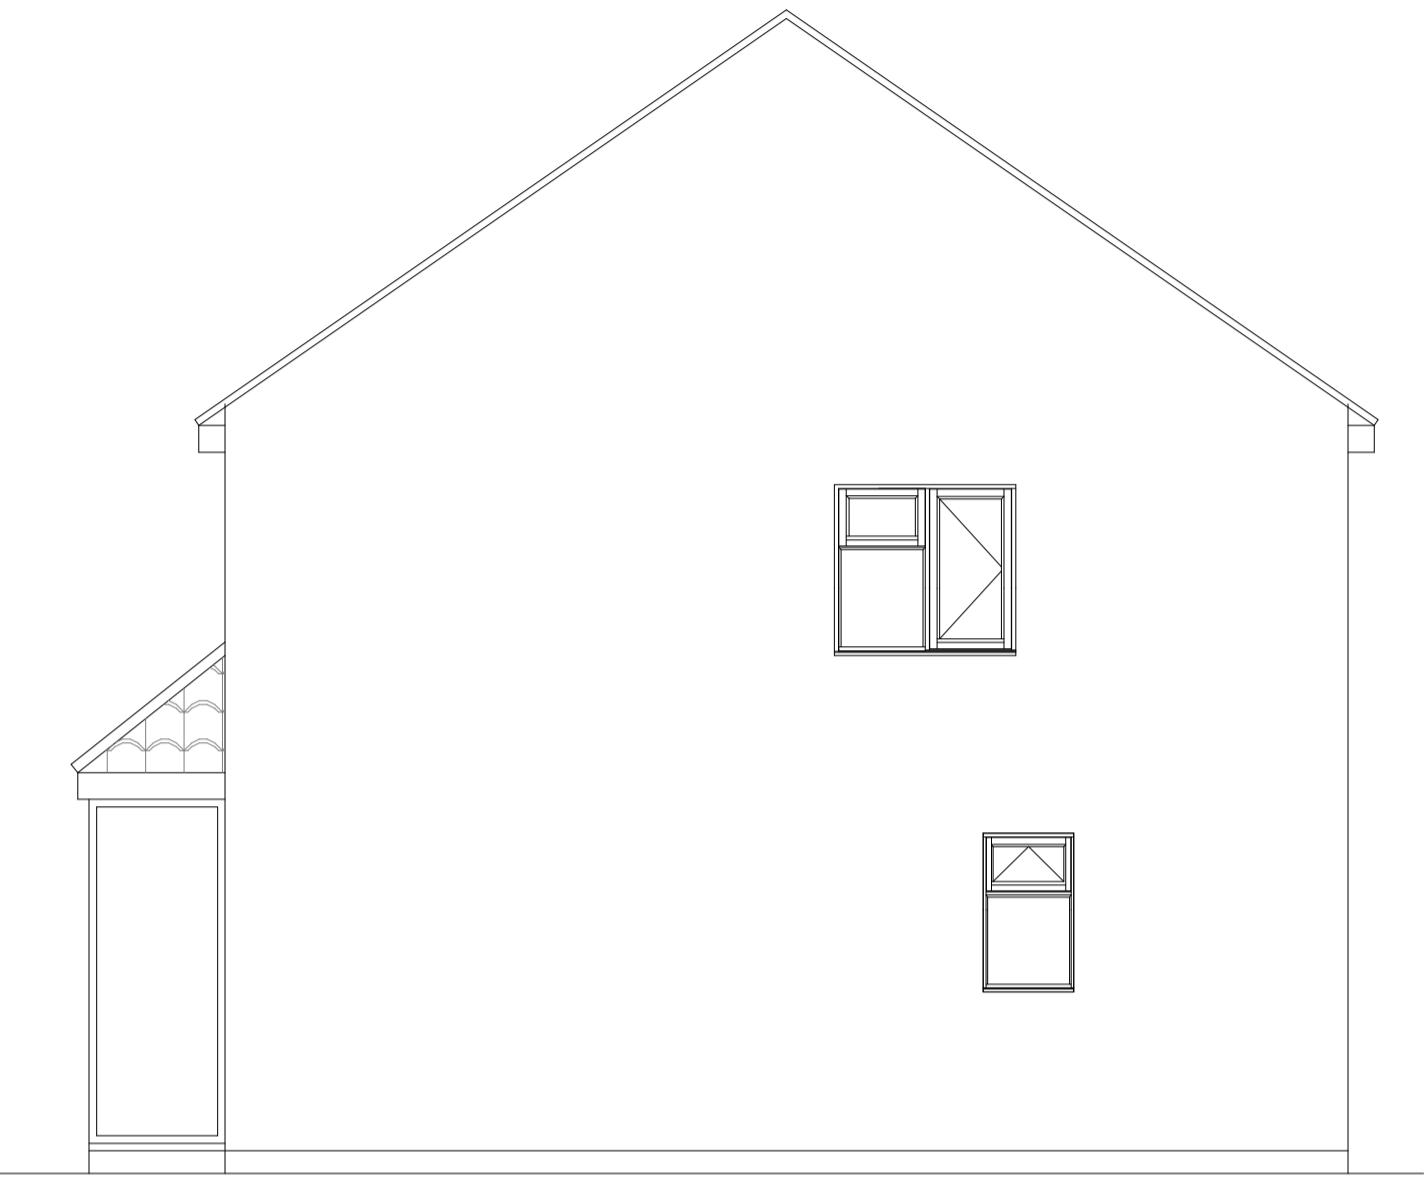

EXISTING SIDE ELEVATION

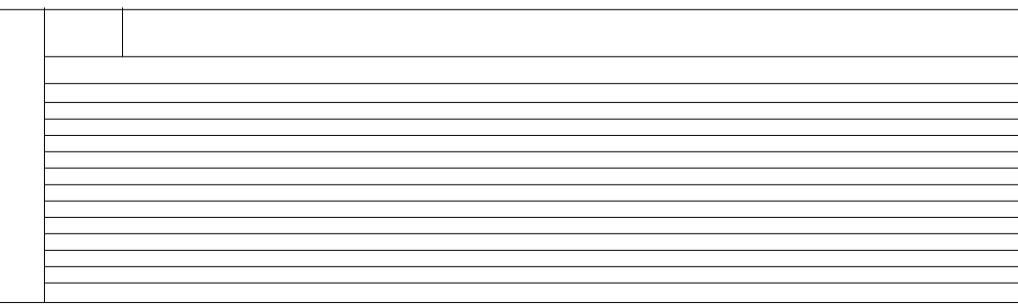

SCALE 1:50
0 1m 2m 3m 4m 5m

SCALE 1:100
0 1m 2m 3m 4m 5m

PLAN
PROJECT

Existing

04
Rev: -

DWG No
Date: May 2025
Project: 56 Edinburgh Drive, Ickenham
Scale 1:50 @ A1
Checked: AW
Drawing Title: Existing
Status: Planning
Job No: 501

Highford
Design and Build Limited
27 Bellamy Close, Ickenham, Middlesex, UB10 8SJ
email: info@highforddesign.co.uk - web: www.highforddesign.co.uk
telephone: 01895 622575 - mobile: 07957 390205