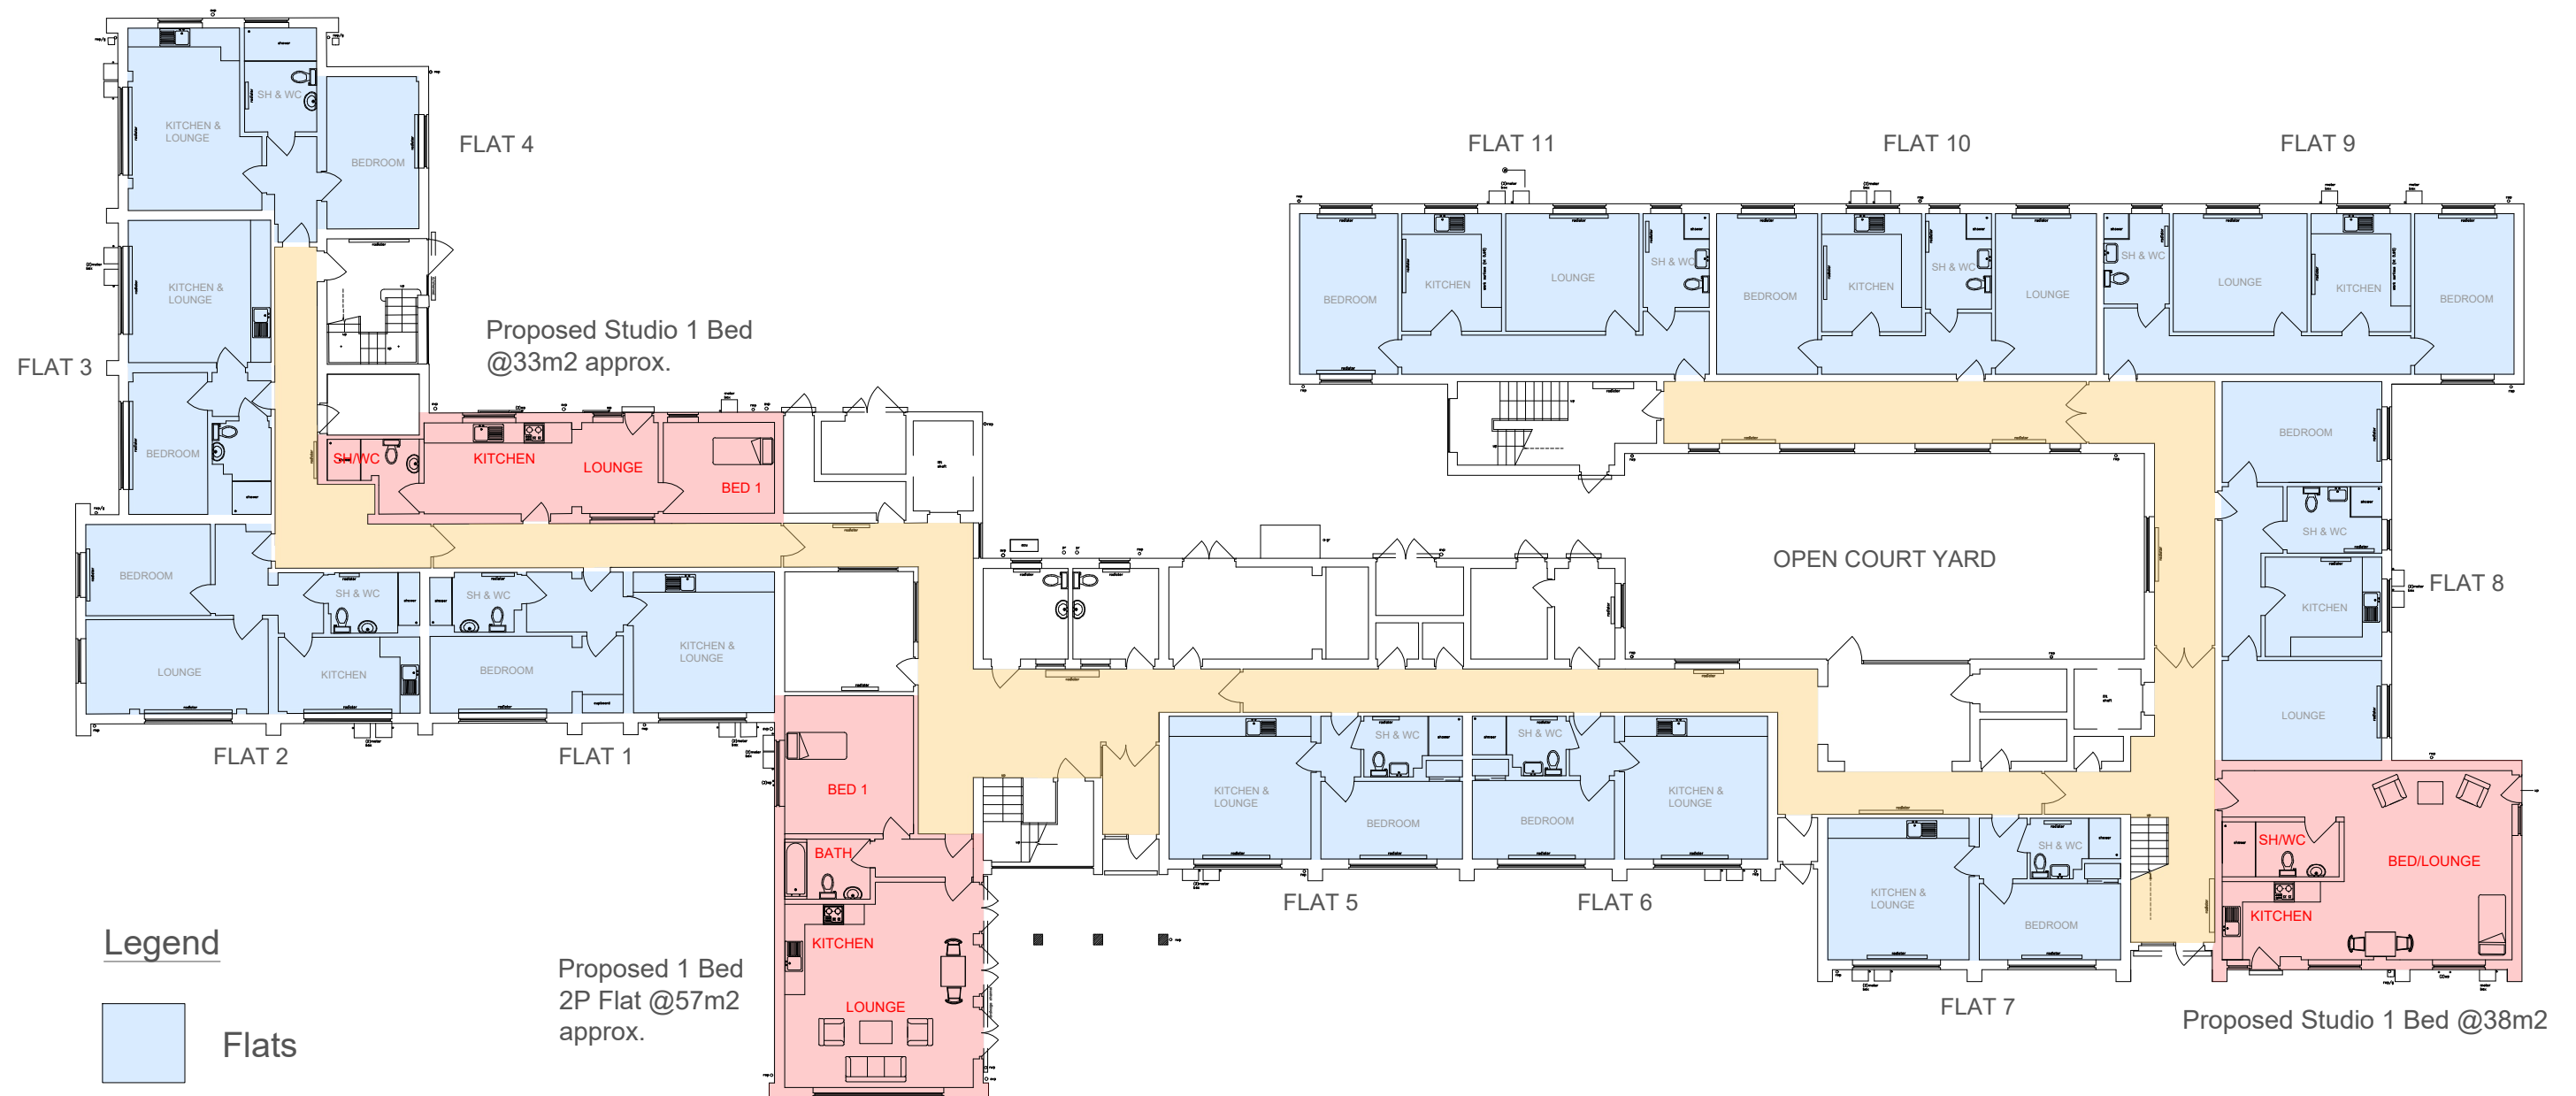


| Rev   | Revision notes | Initials         | Date             |
|---|----------------|------------------|------------------|
| <br>HILLINGDON<br>LONDON                                 |                |                  |                  |
| PLACE DIRECTORATE<br>CAPITAL PROGRAMME WORKS SERVICE<br>2E/10, CIVIC CENTRE, UXBRIDGE, UB8 1UW<br>Tel: 01895 250 111    www.hillingdon.gov.uk |                |                  |                  |
| PROJECT<br>YIEWSLEY COURT, HORTON ROAD,<br>WEST DRAYTON, UB7 8HQ                                                                              |                |                  |                  |
| DESCRIPTION<br>PROPOSED GROUND FLOOR PLAN   |                |                  |                  |
| SCALE<br>1:200 @ A3   | DRAWN BY<br>MY | CHECKED BY<br>SV | DATE<br>AUG 2024 |
| DRAWING No.<br>2024/D/350/P/08   |                |                  | REV.             |