



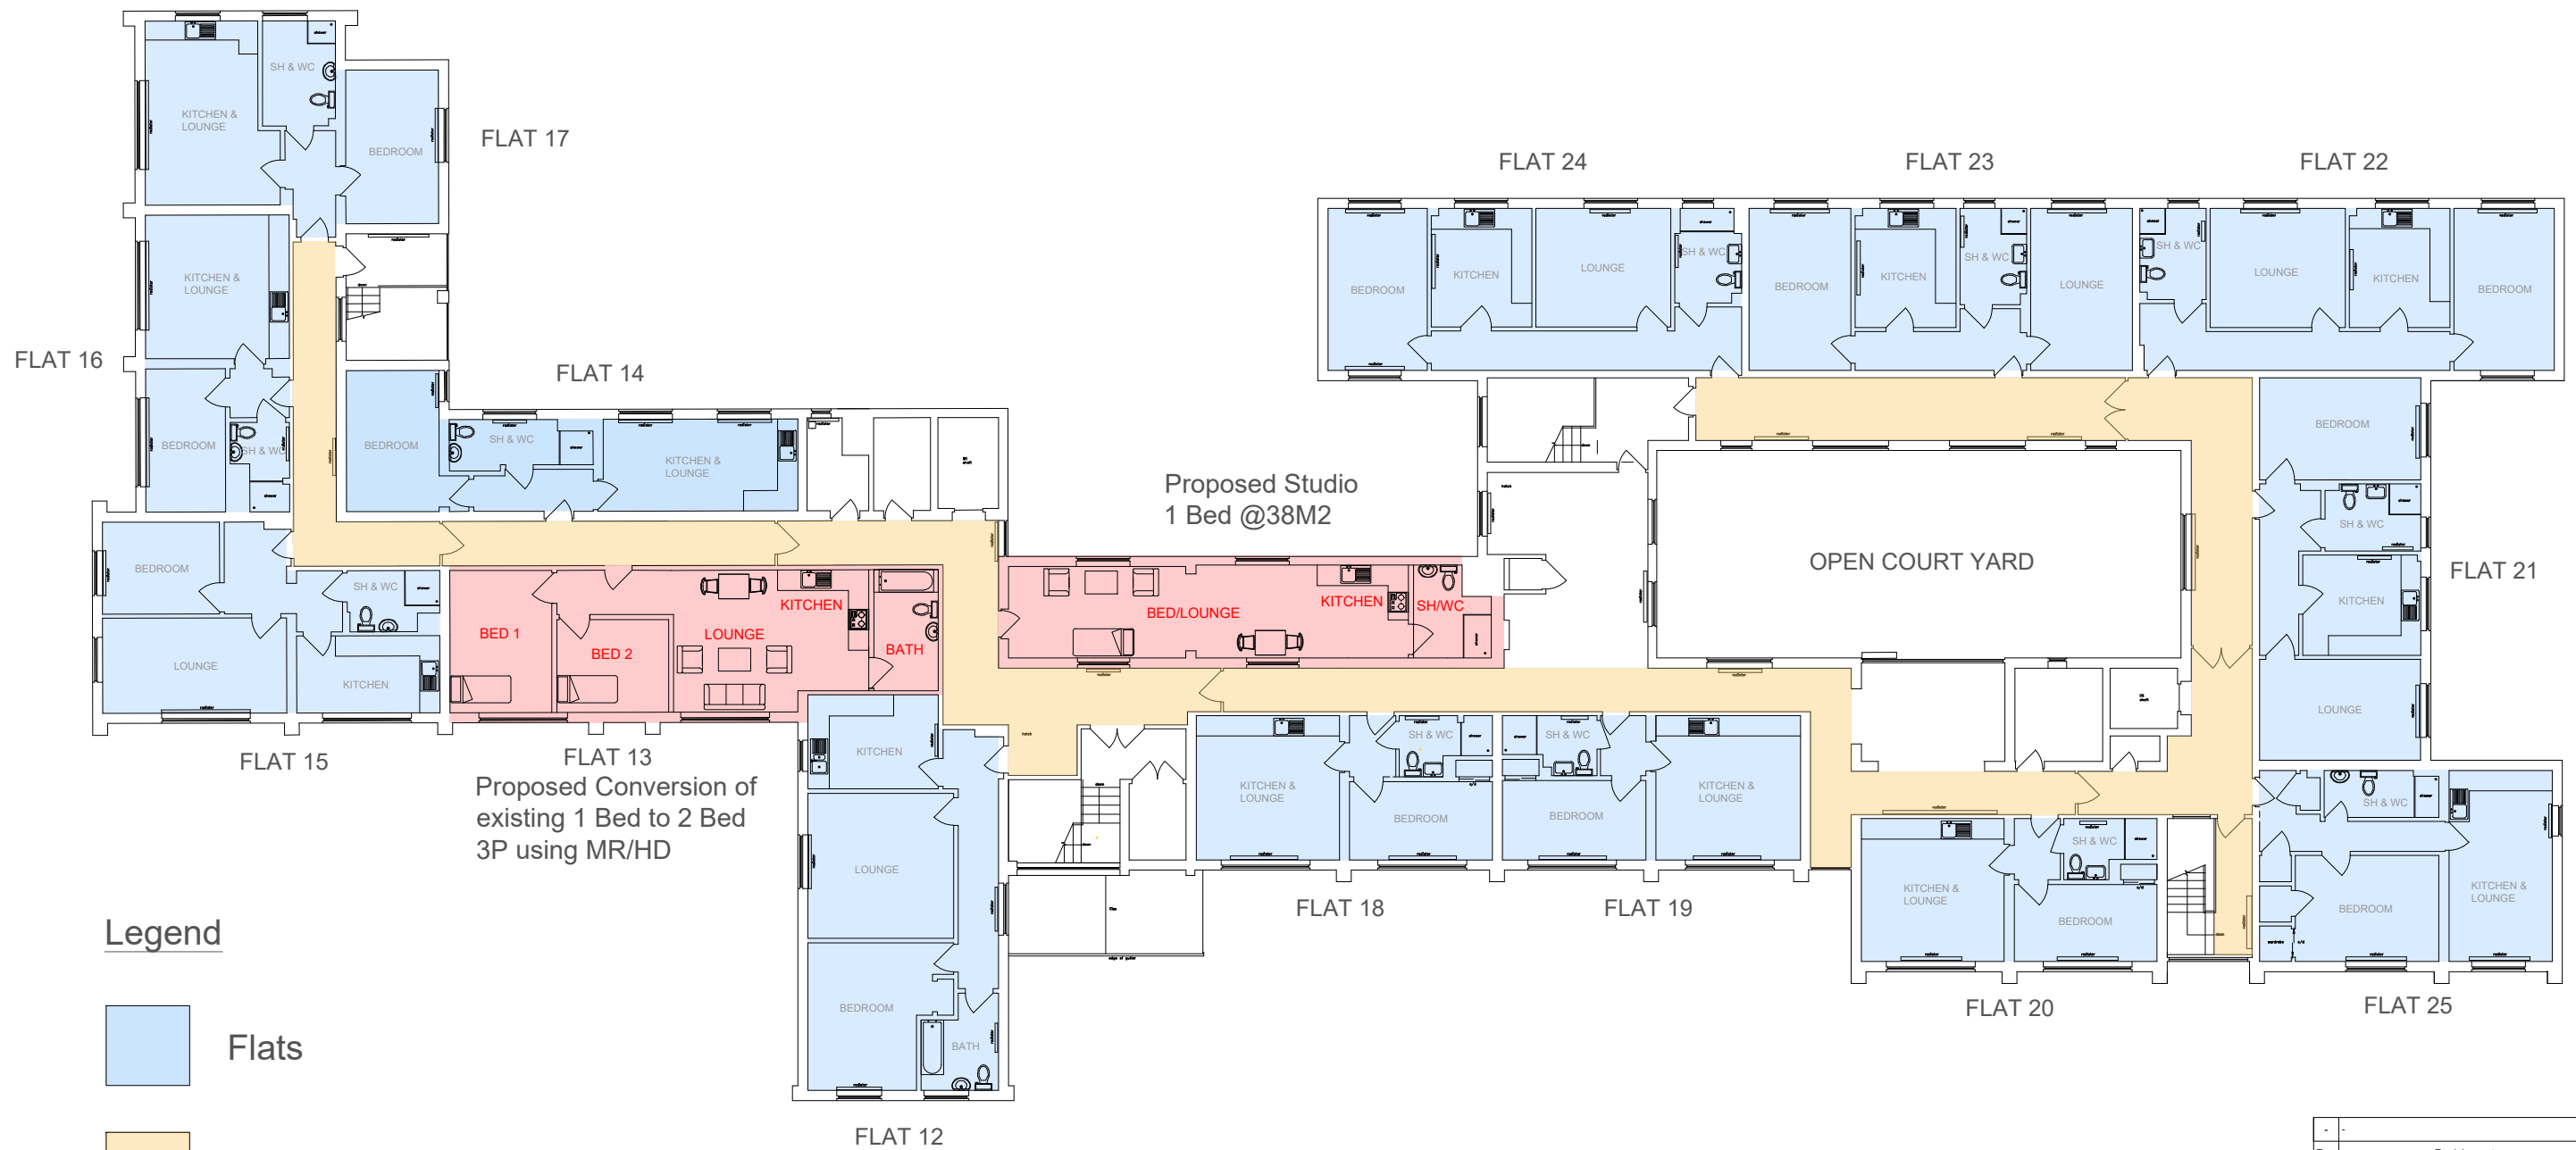

Legend

- Flats
- Circulation
- Proposed Changes

 

-	-	-	-
Rev	Revision notes	Initials	Date
 HILLINGDON LONDON PLACE DIRECTORATE CAPITAL PROGRAMME WORKS SERVICE 2E/10, CIVIC CENTRE, UXBRIDGE, UB8 1UW Tel: 01895 250 111 www.hillingdon.gov.uk			
PROJECT YIEWSLEY COURT, HORTON ROAD, WEST DRAYTON, UB7 8HQ			
DESCRIPTION PROPOSED FIRST FLOOR PLAN			
SCALE 1:200 @ A3	DRAWN BY MY	CHECKED BY SV	DATE AUG 2024
DRAWING No. 2024/D/350/P/09			REV.