


FRONT ELEVATION




REAR ELEVATION



SIDE ELEVATION

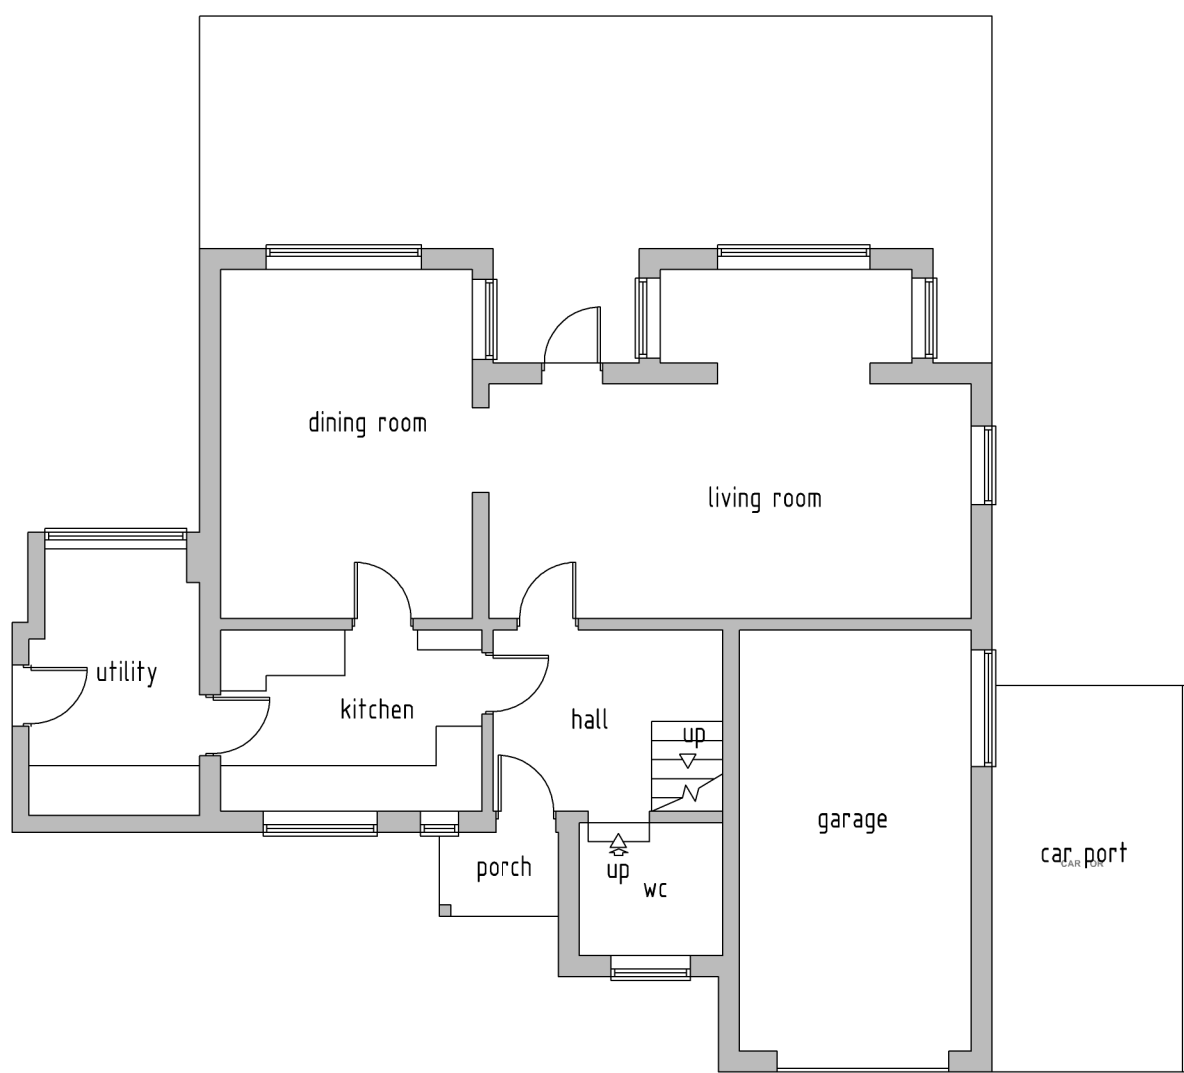


GROUND FLOOR PLAN

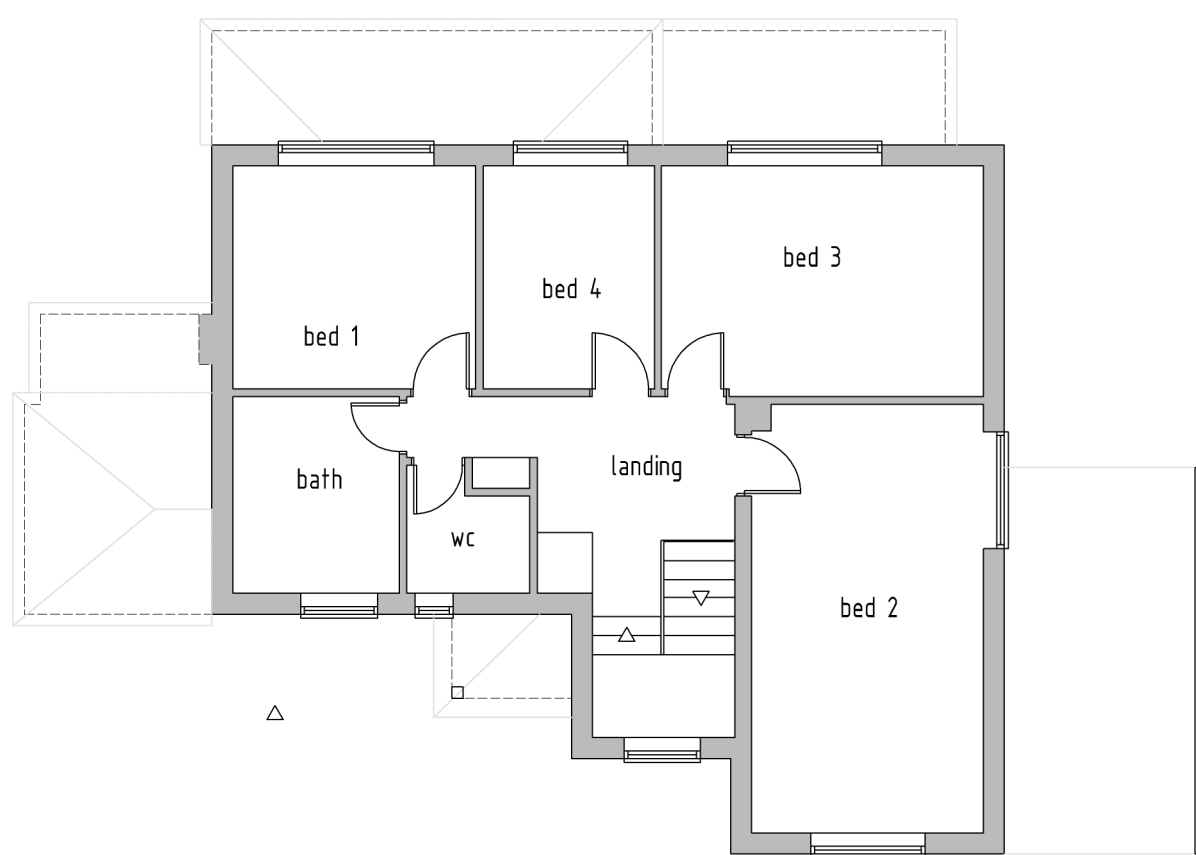

FIRST FLOOR PLAN



SIDE ELEVATION

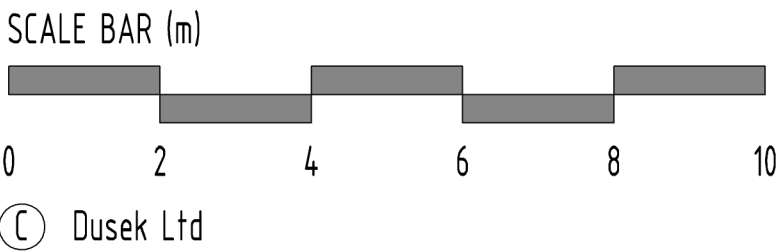

PLANNING PROPOSALS

rev	date	info	drawn : pd/jd
scale: 1 : 100 @ A1	date: 27-09-2022	drw no:	622-P-2
drawing:	PLANNING PROPOSALS EXISTING FLOOR PLANS & ELEVATIONS		
project:	41 COPSE WOOD WAY, NORTHWOOD, HA6 2TZ		
client:	MR & MRS P. RUDRAN		
			
T: 01895 831551		E: design@jackdusek.co.uk	