


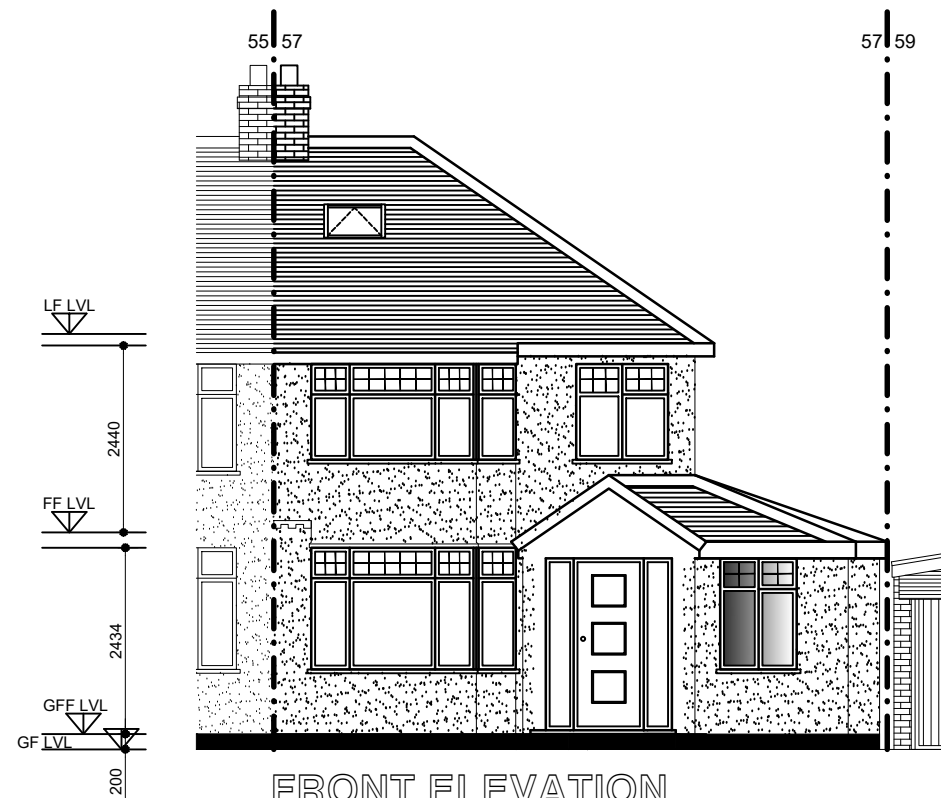


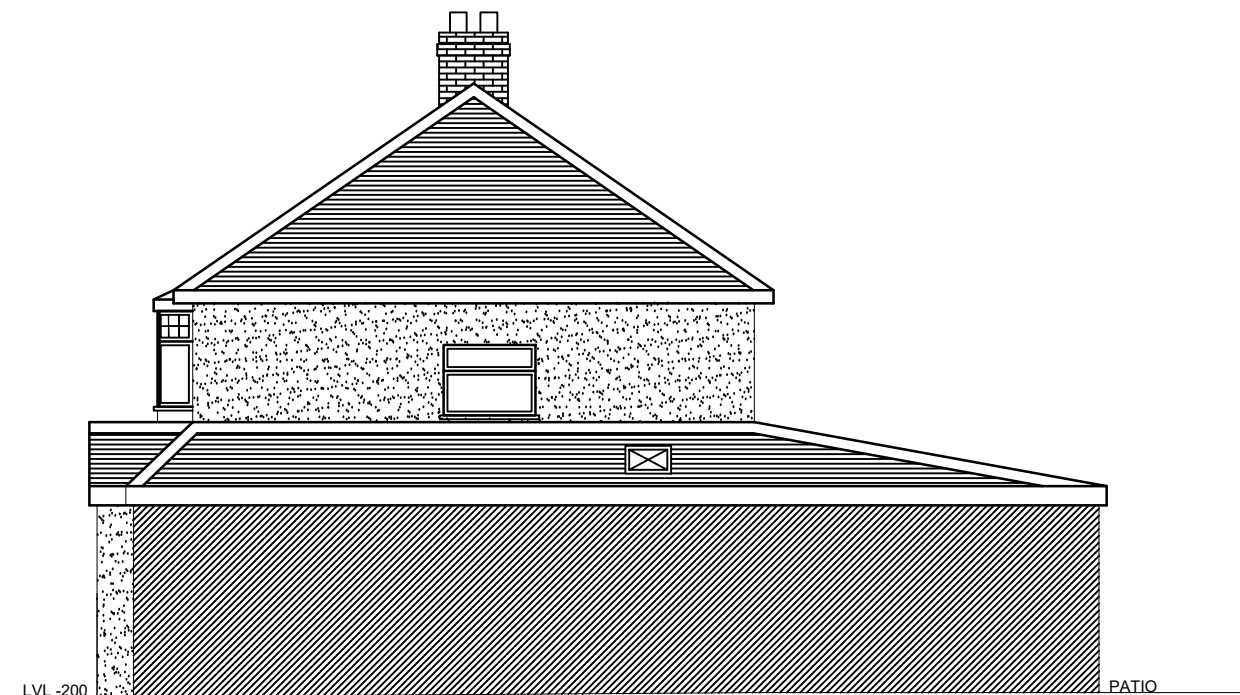


FRONT ELEVATION
PROPOSED

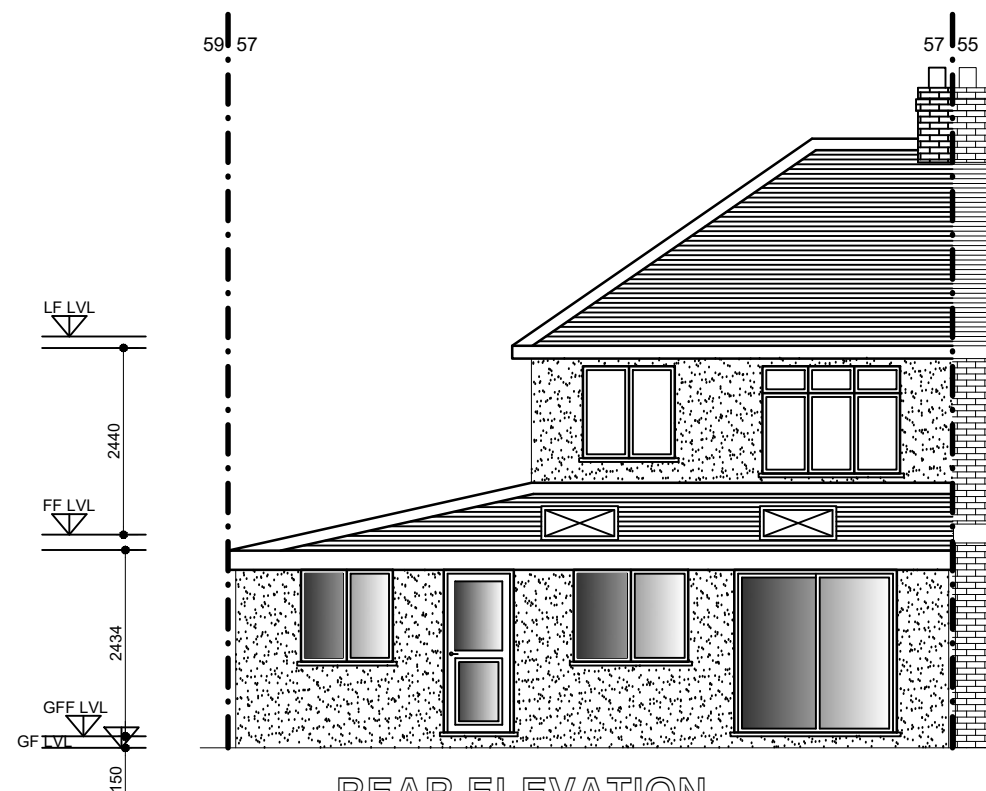

SIDE ELEVATION PROPOSED
(AS VIEWED FROM NO:59)

 

REAR ELEVATION
PROPOSED

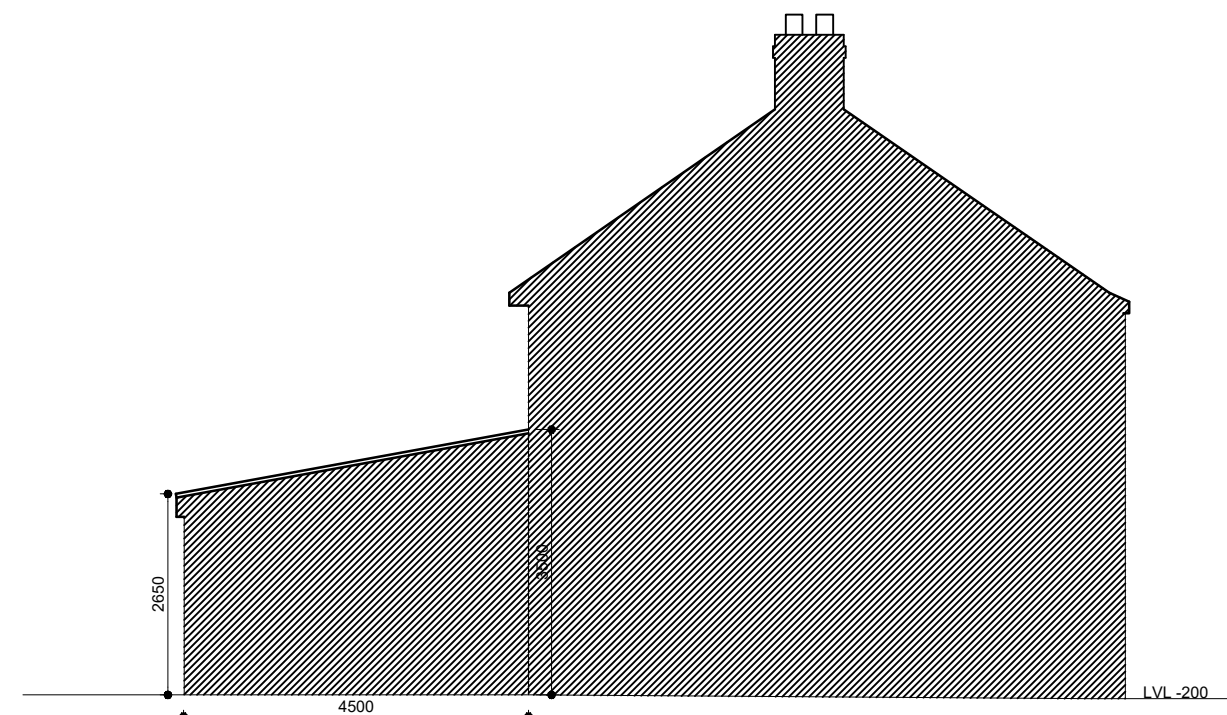

SIDE ELEVATION PROPOSED
(AS VIEWED FROM NO:55)

ICREATE ©
DESIGN LIMITED

Planning & Designing of All Types of Building Works
1 CRABTREE CLOSE, BUSHEY, WD23 3BJ
Tel: 07886759400 ; EM: ikreated@gmail.com

CLIENT :

MR. SHAFIQUE RANA
57 Ryefield AveNUE
Uxbridge
UB10 9BX

PROJECT/TITLE

SINGLE STOREY FRONT, SIDE AND
REAR EXTENSION INCORPORATING
PORCH.

	29.11.2023	FOR PLANNING APPLICATION
REV	DATES	COMMENTS
SCALE: 1:100@A3		DRG NO : 57 RYEFIELD AVE-004