



SCALE 1:50

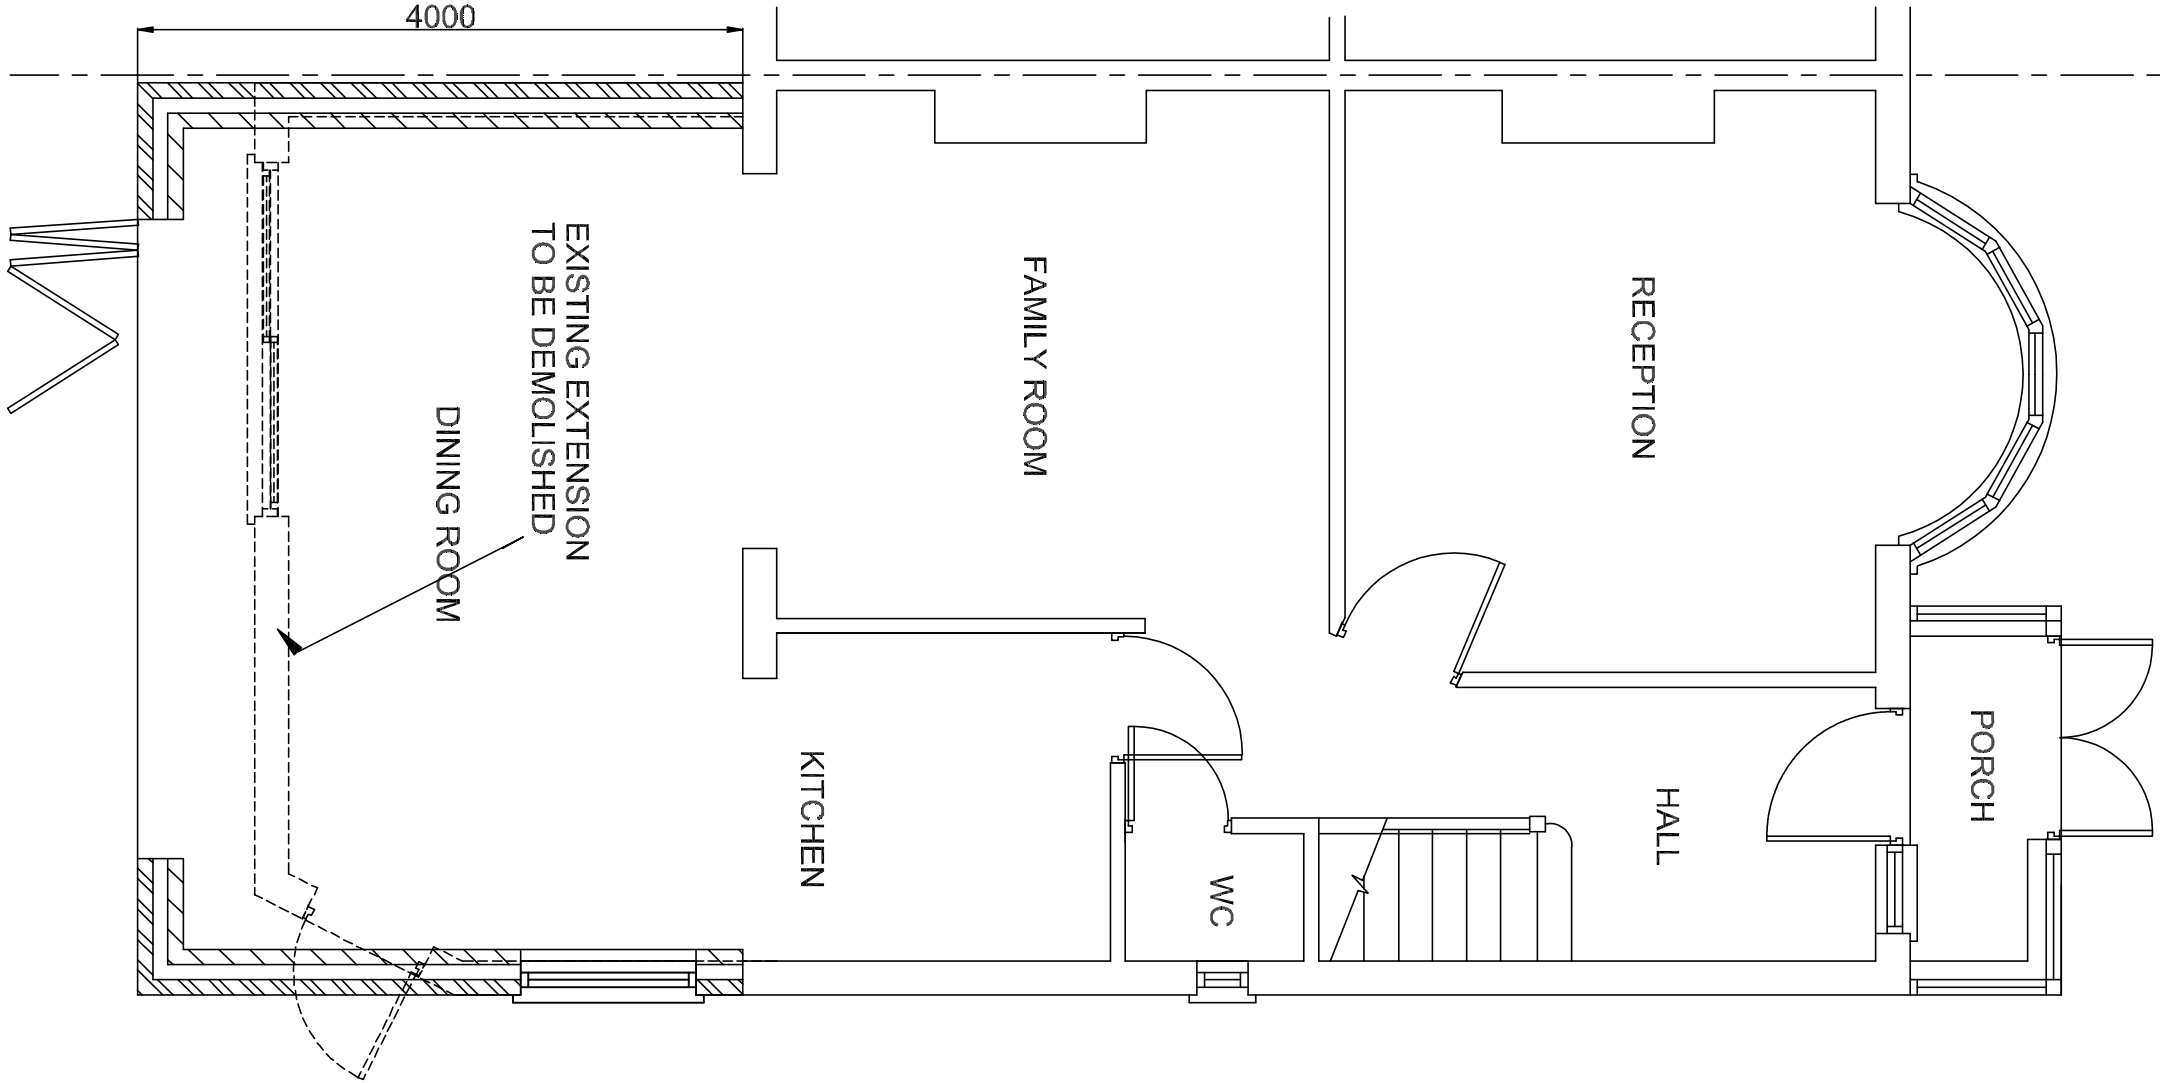


PROPOSED GROUND FLOOR PLAN

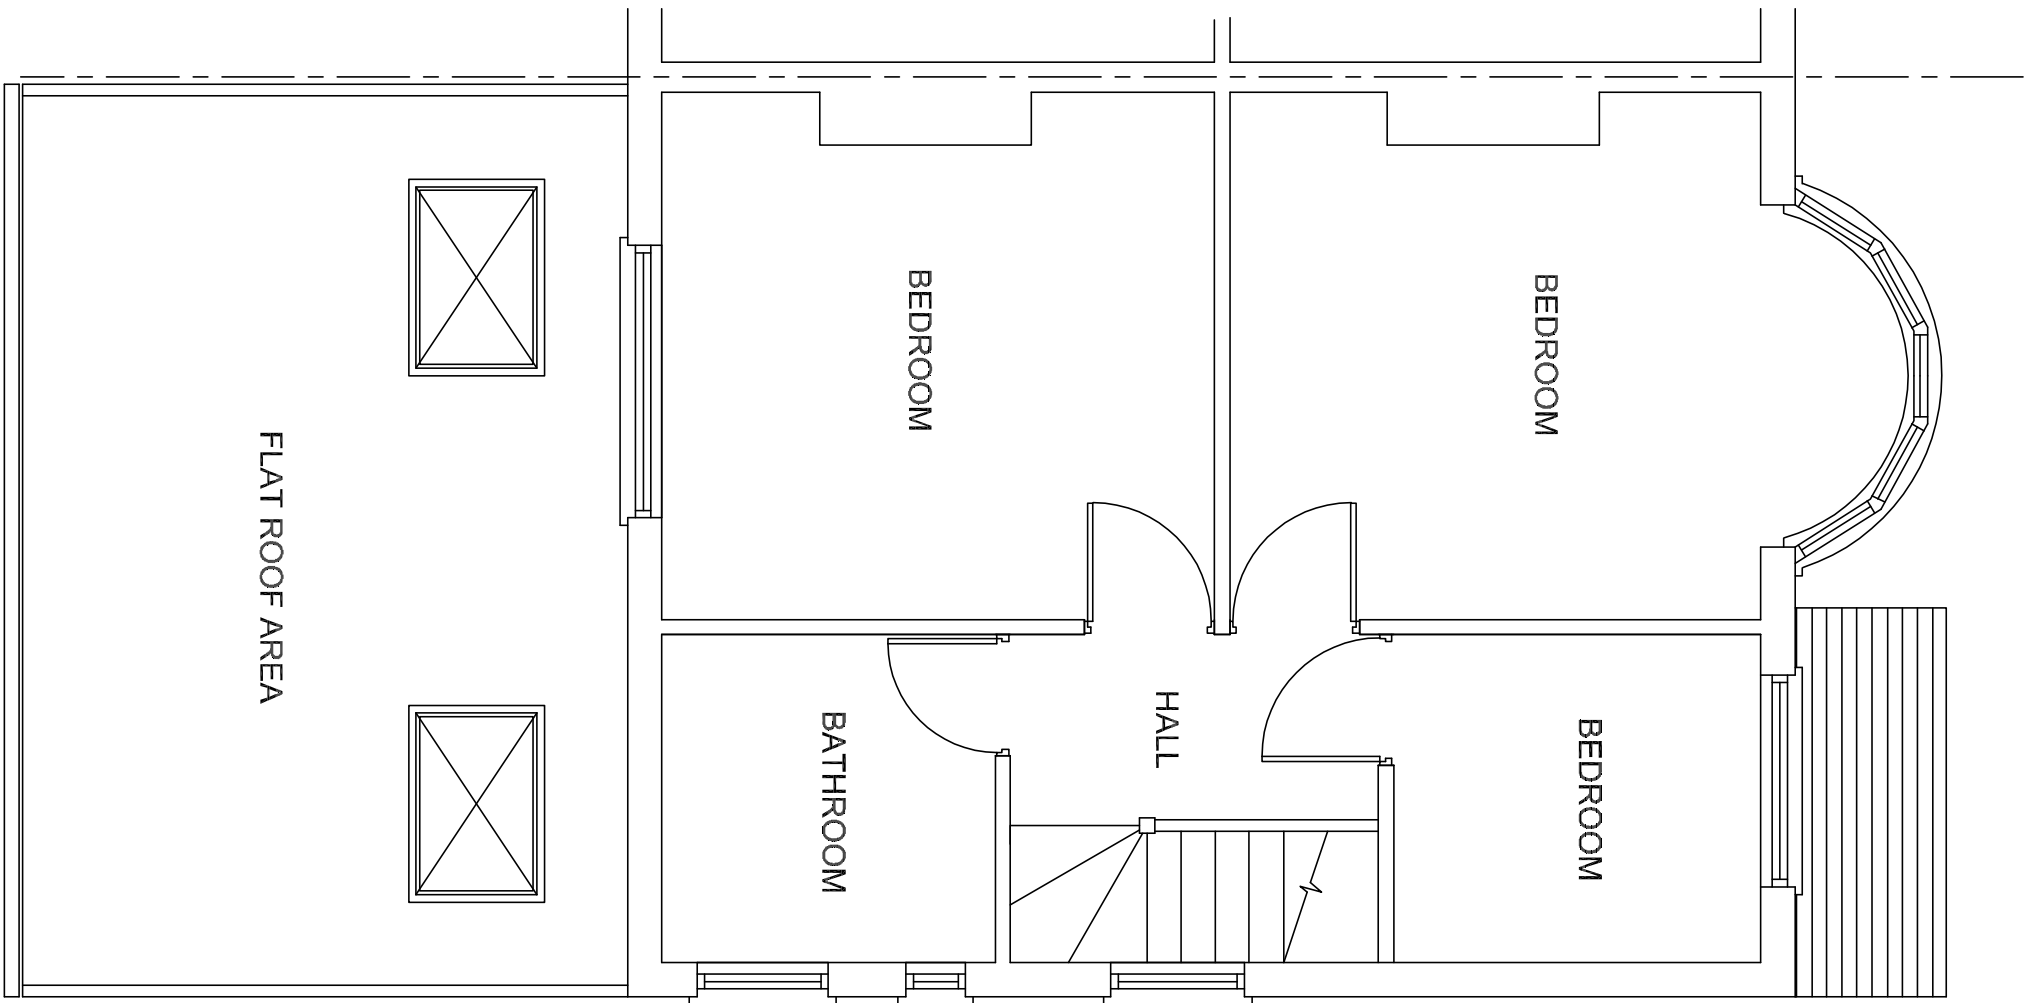


PROPOSED FIRST FLOOR PLAN




SITE LOCATION PLAN
(1:1250)

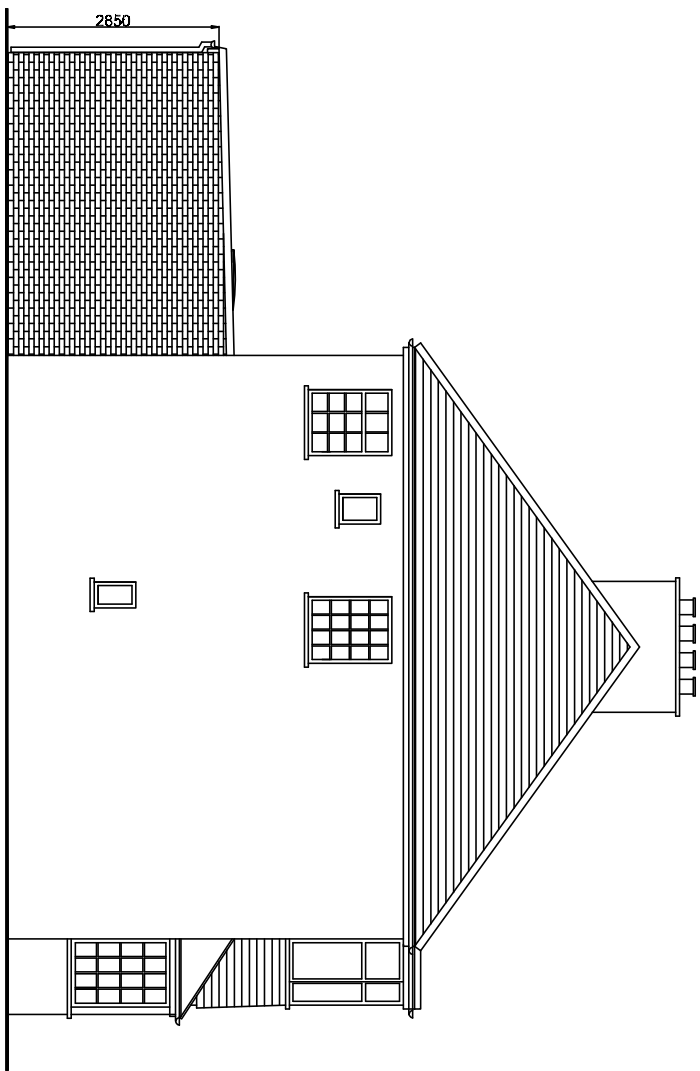

PROPOSED SIDE ELEVATION
(1:100)

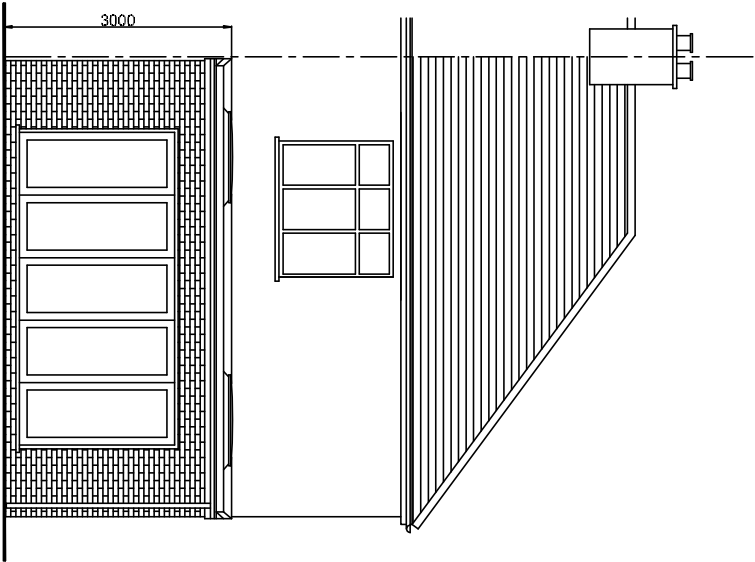

PROPOSED REAR ELEVATION
(1:100)

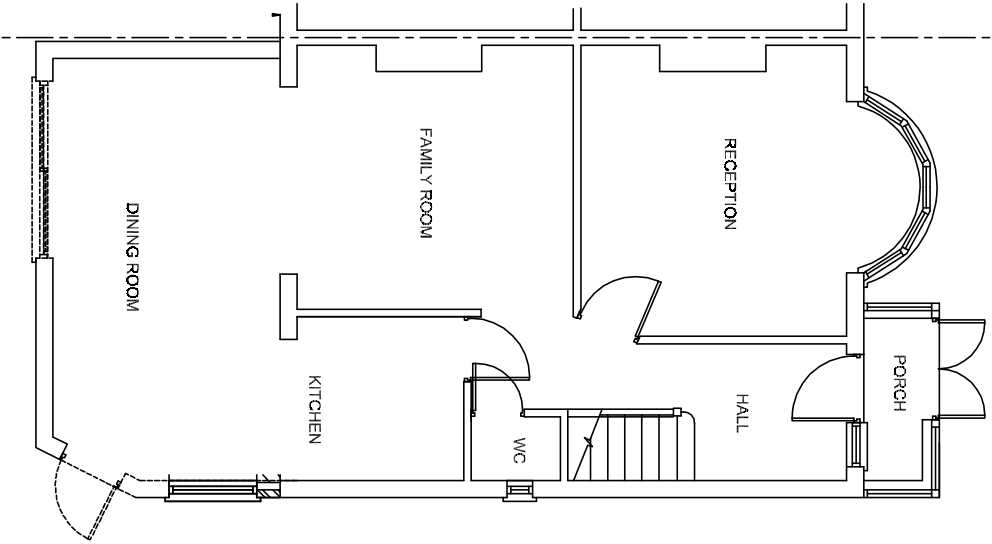

EXISTING REAR ELEVATION

Rev	Description	Date
Project		
SINGLE STOREY REAR EXTENSION		
Address 256 COLDHARBOUR LANE HAYES UB3 3HH		
Drawing EXISTING/PROPOSED PLANS/ELEVATIONS		
Drawn	KDA	Checked
Scale	A2@1:50	Date JULY 2023
Dwg. No.		256CL/P01