
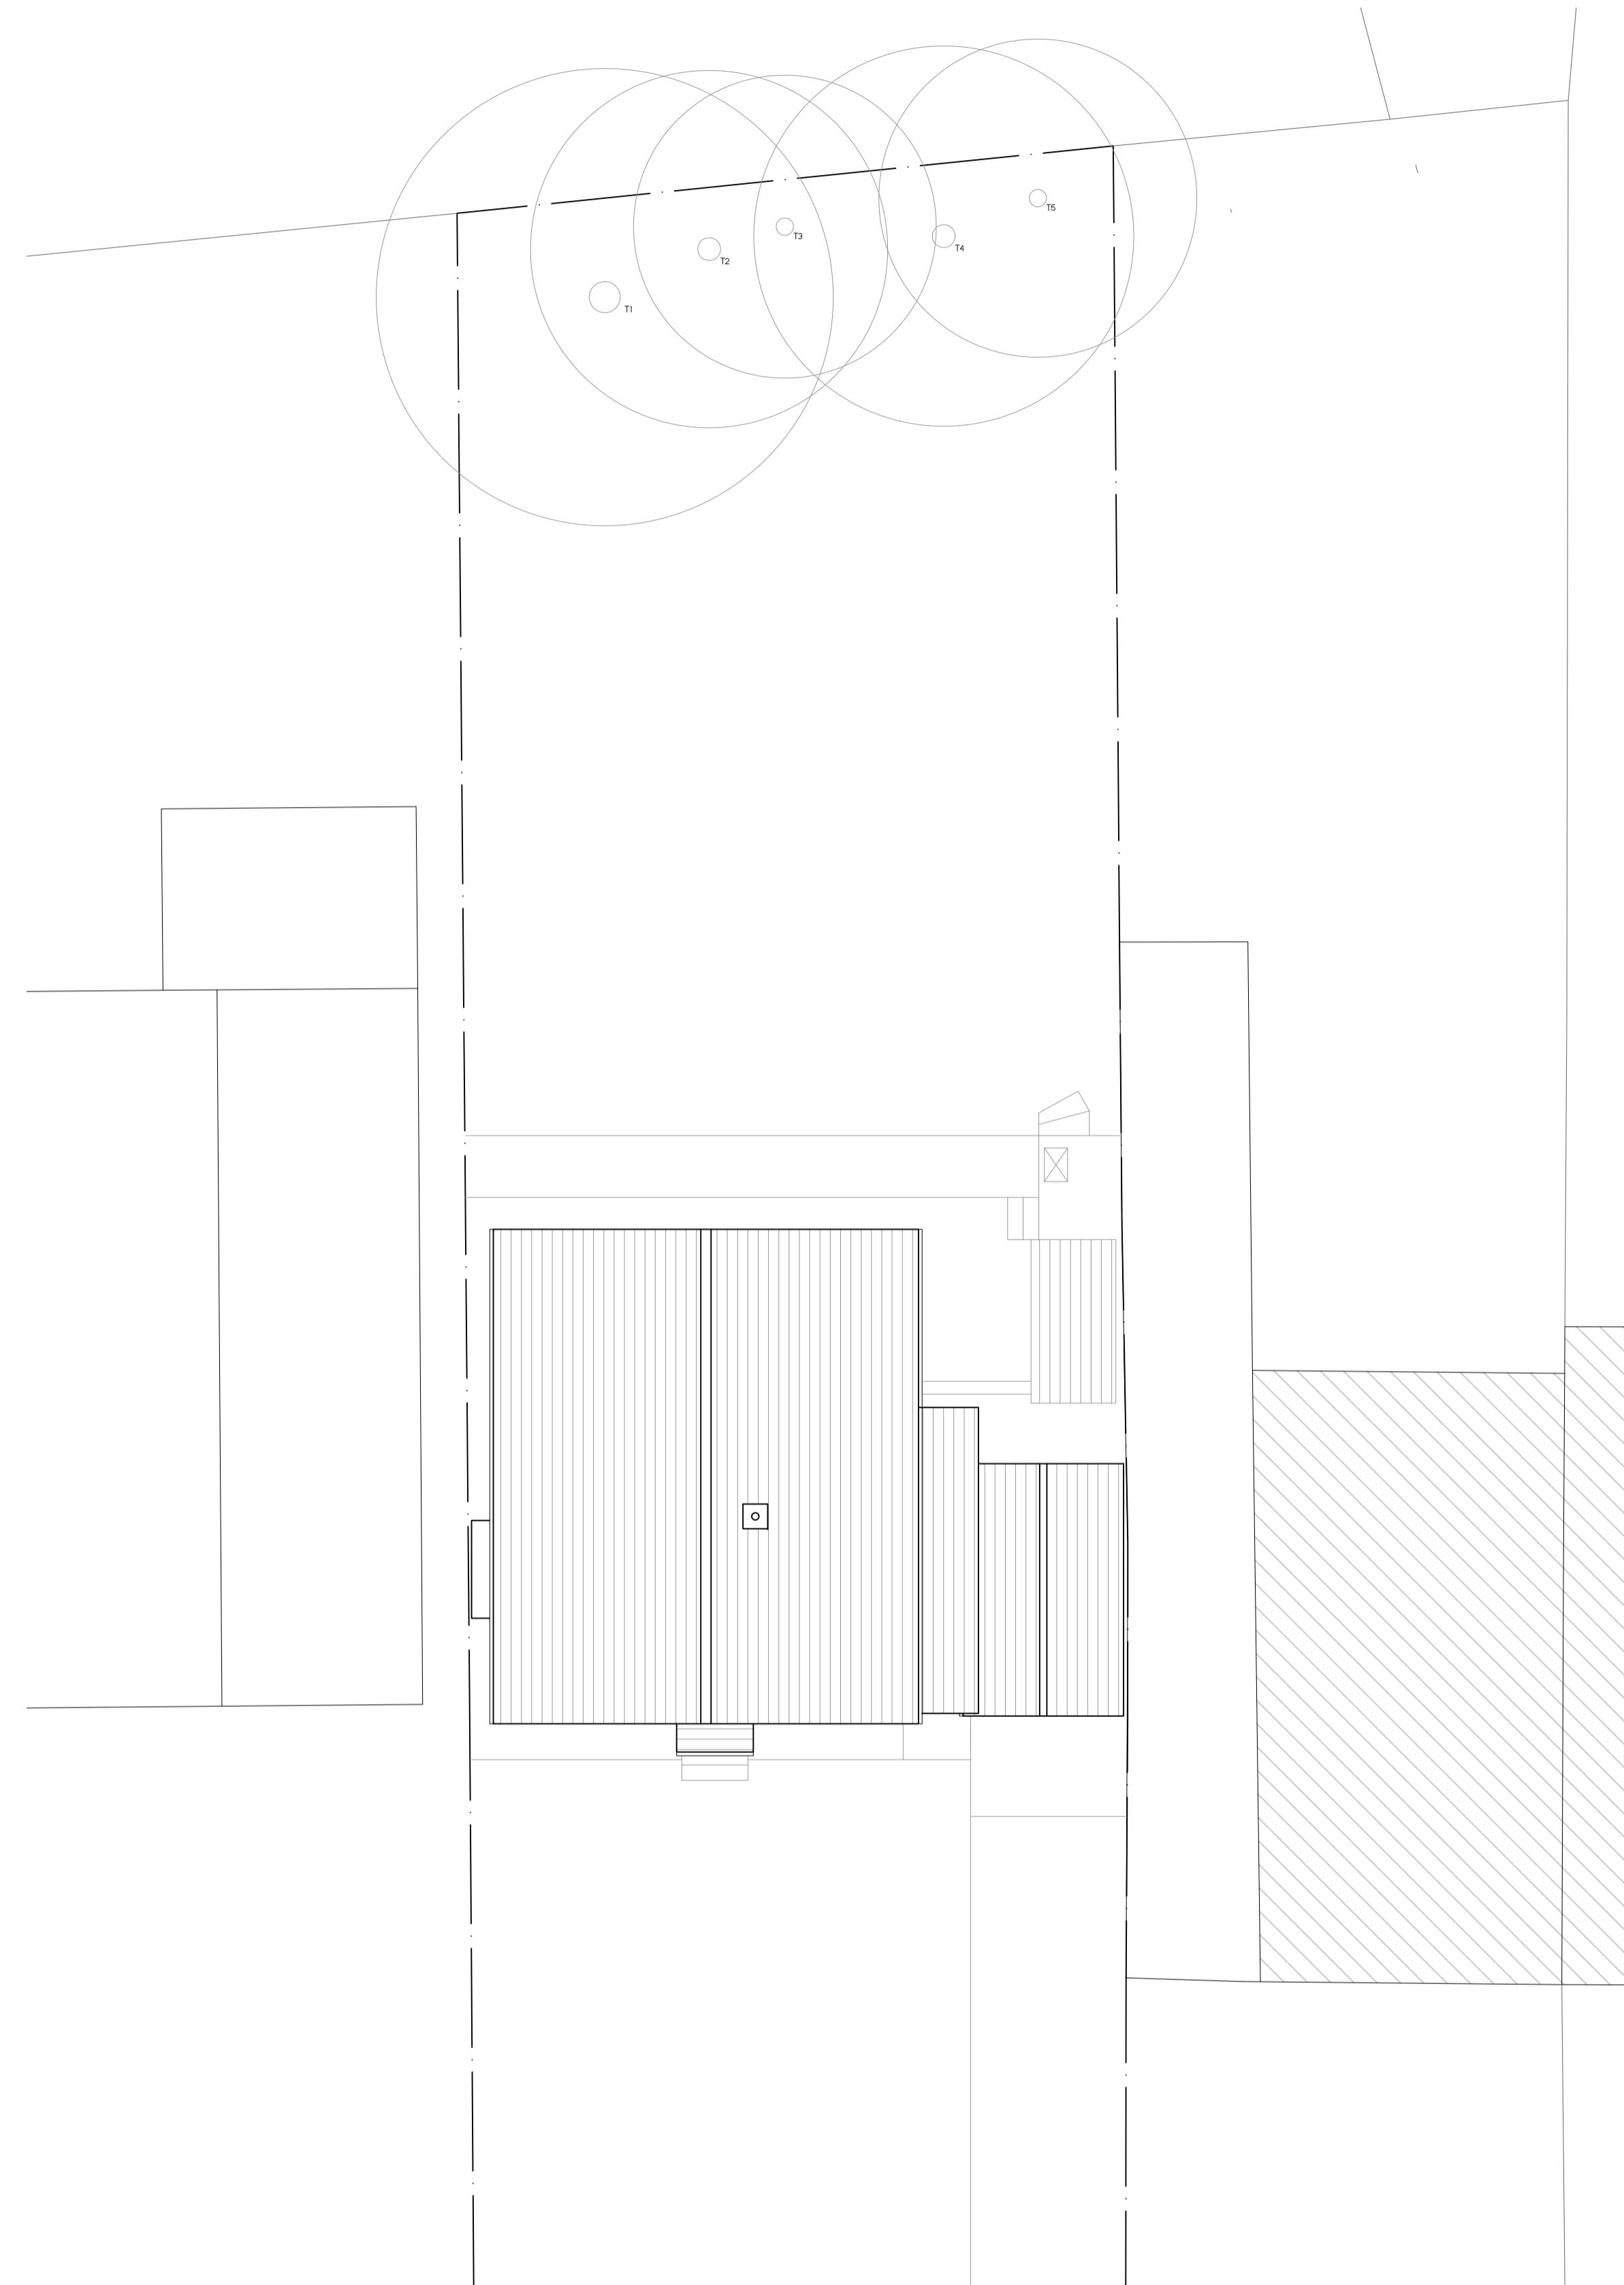


0 1m 2m 5m 10m 20m
SCALE BAR 1:100

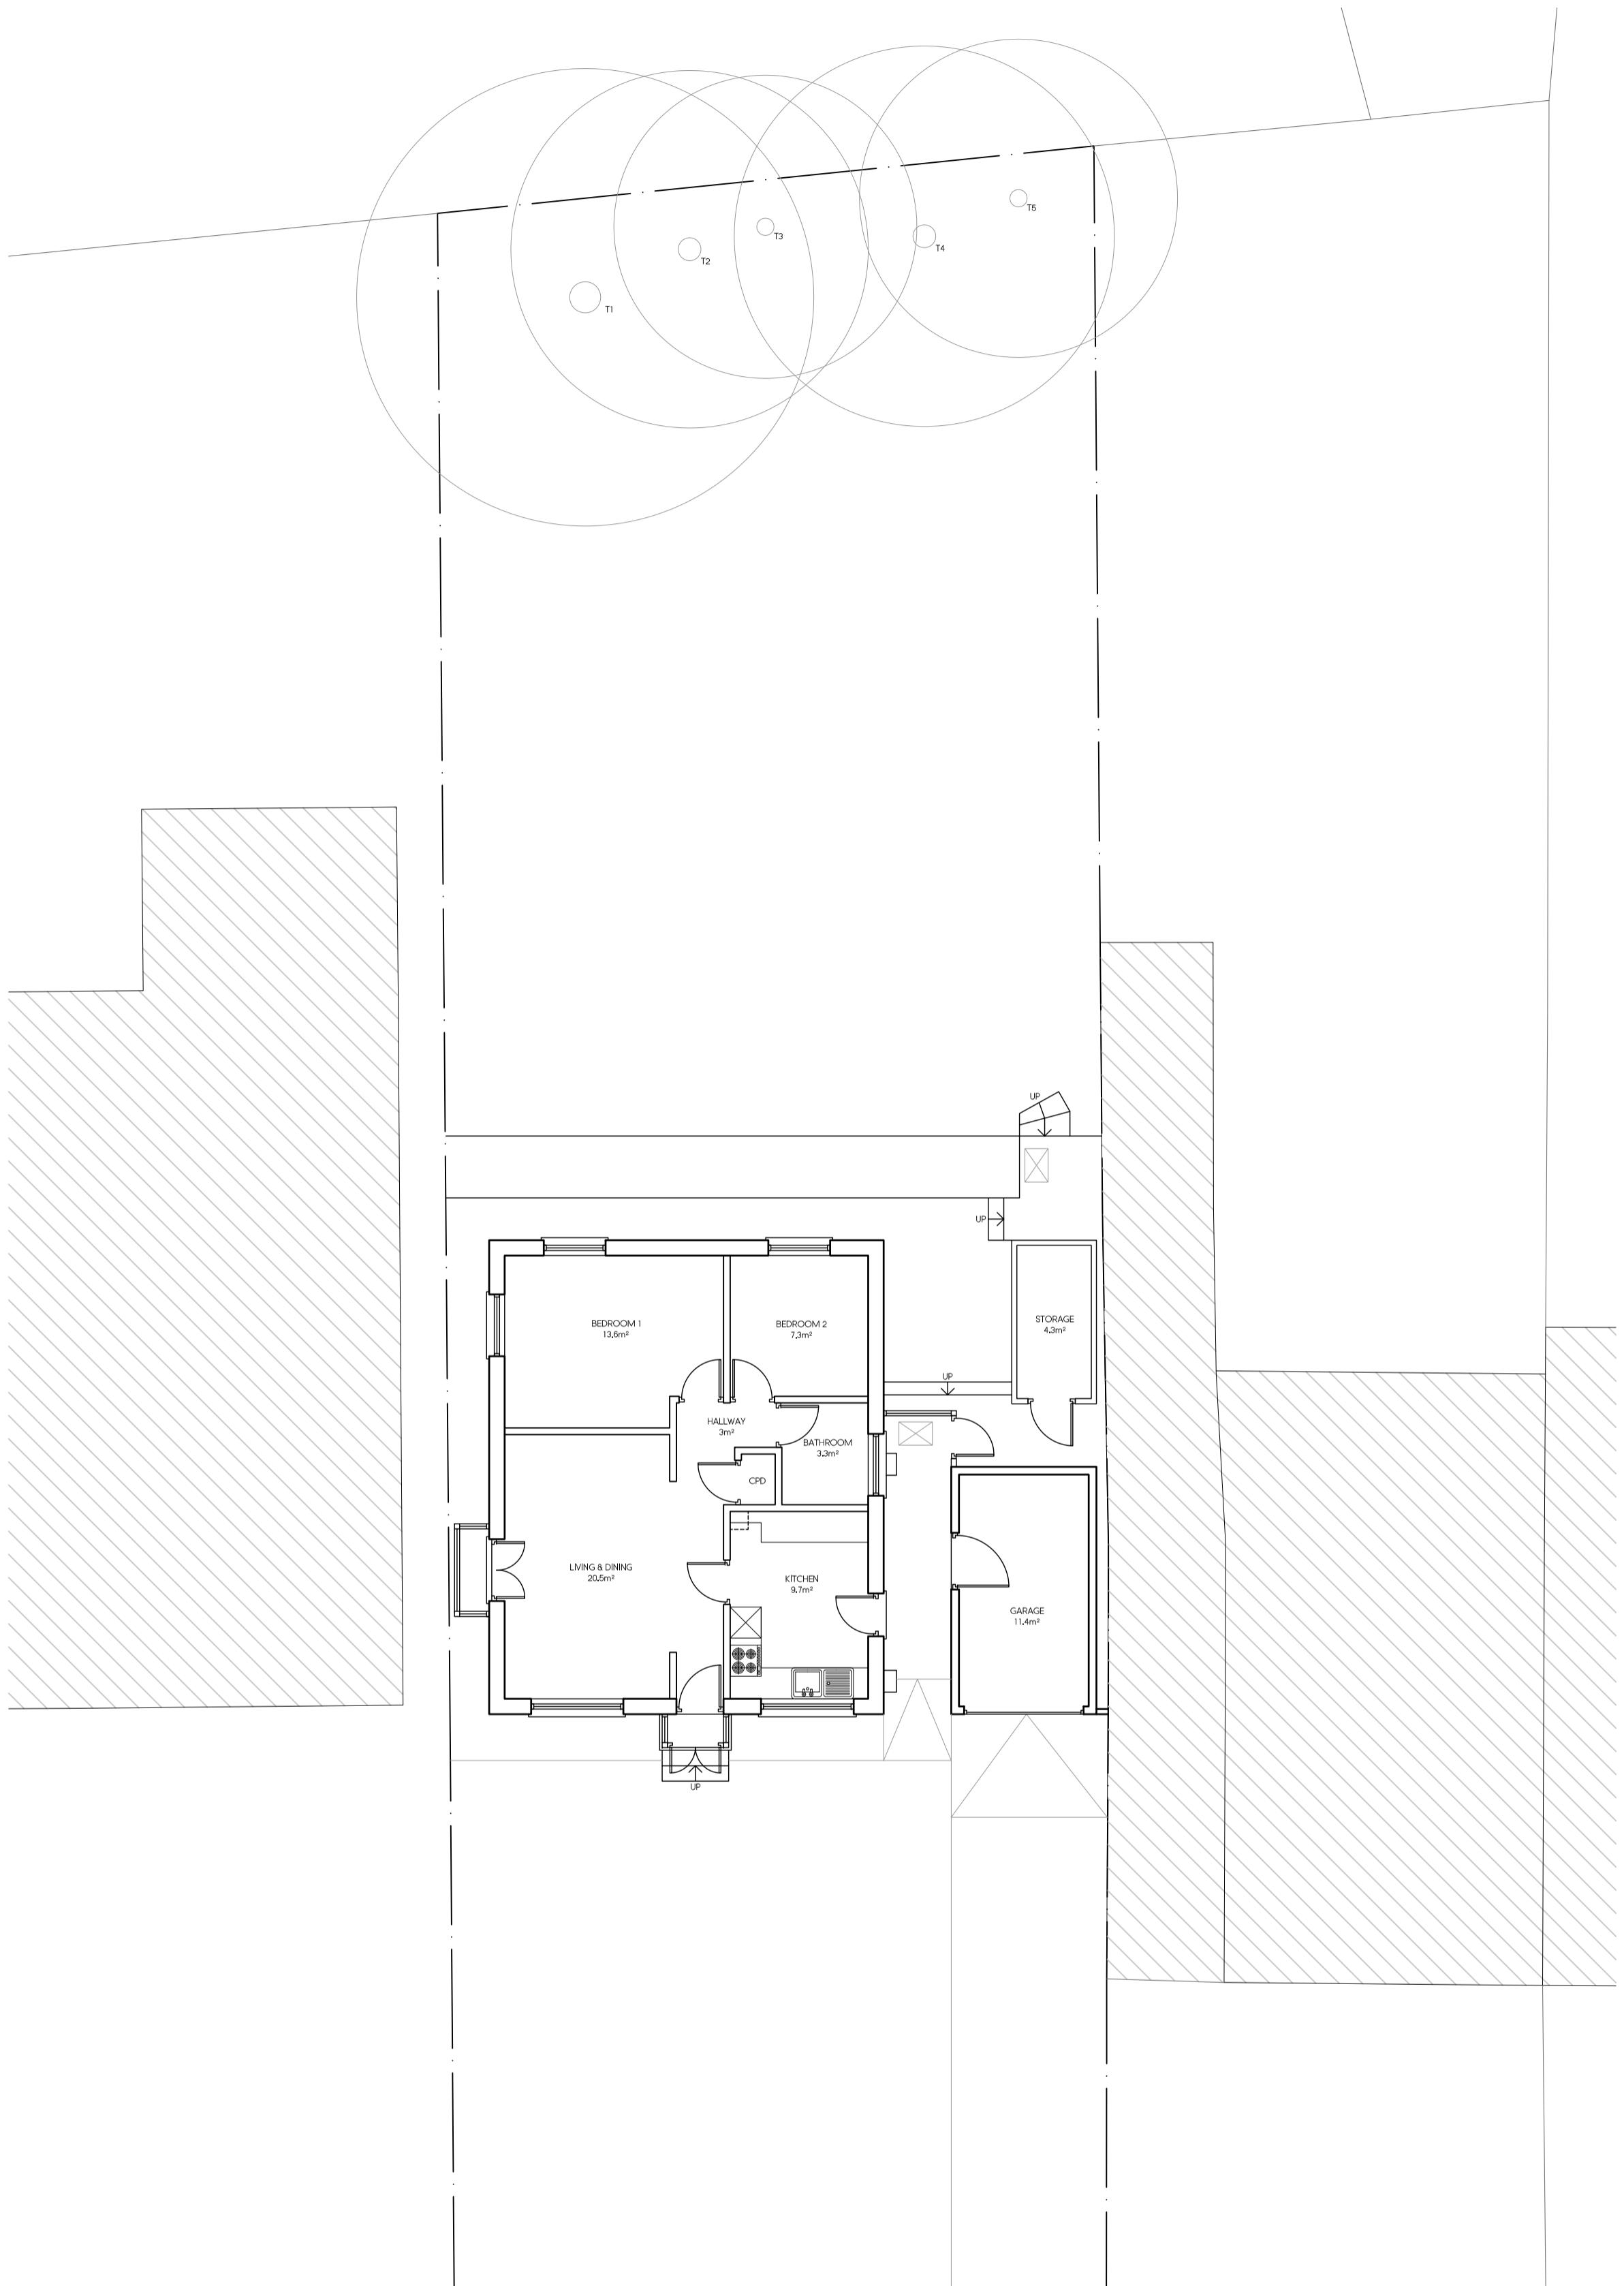

Rev Date Description Init.
Client

MR MALHI

Project Title
PROPOSED DEVELOPMENT
18 IVER LANE, UXBRIDGE, UB8 2JD

Drawing Title

EXISTING FLOOR PLAN & ROOF PLAN

Code File	Sheet Size	Scale
P001	A1	1:100
Drawn by	AA	Drawing Date
		DEC 2022
Approved by		NJ
Project No.		Drawing No.
1851	P202	-

**Juttla
Architects**
2-4 High Street, Ruislip,
Middlesex, HA4 7AR
01992 840077 | 01992 840076
info@juttla-architects.com

This drawing is property of Juttla Architects Ltd © and must not be copied or otherwise reproduced. All dimensions must be checked on site before commencing work. No dimensions to be scaled from this drawing. This drawing was produced using AutoCAD 2016.

PLANNING ISSUE