


0 1m 2m 5m 10m
SCALE BAR 1:100

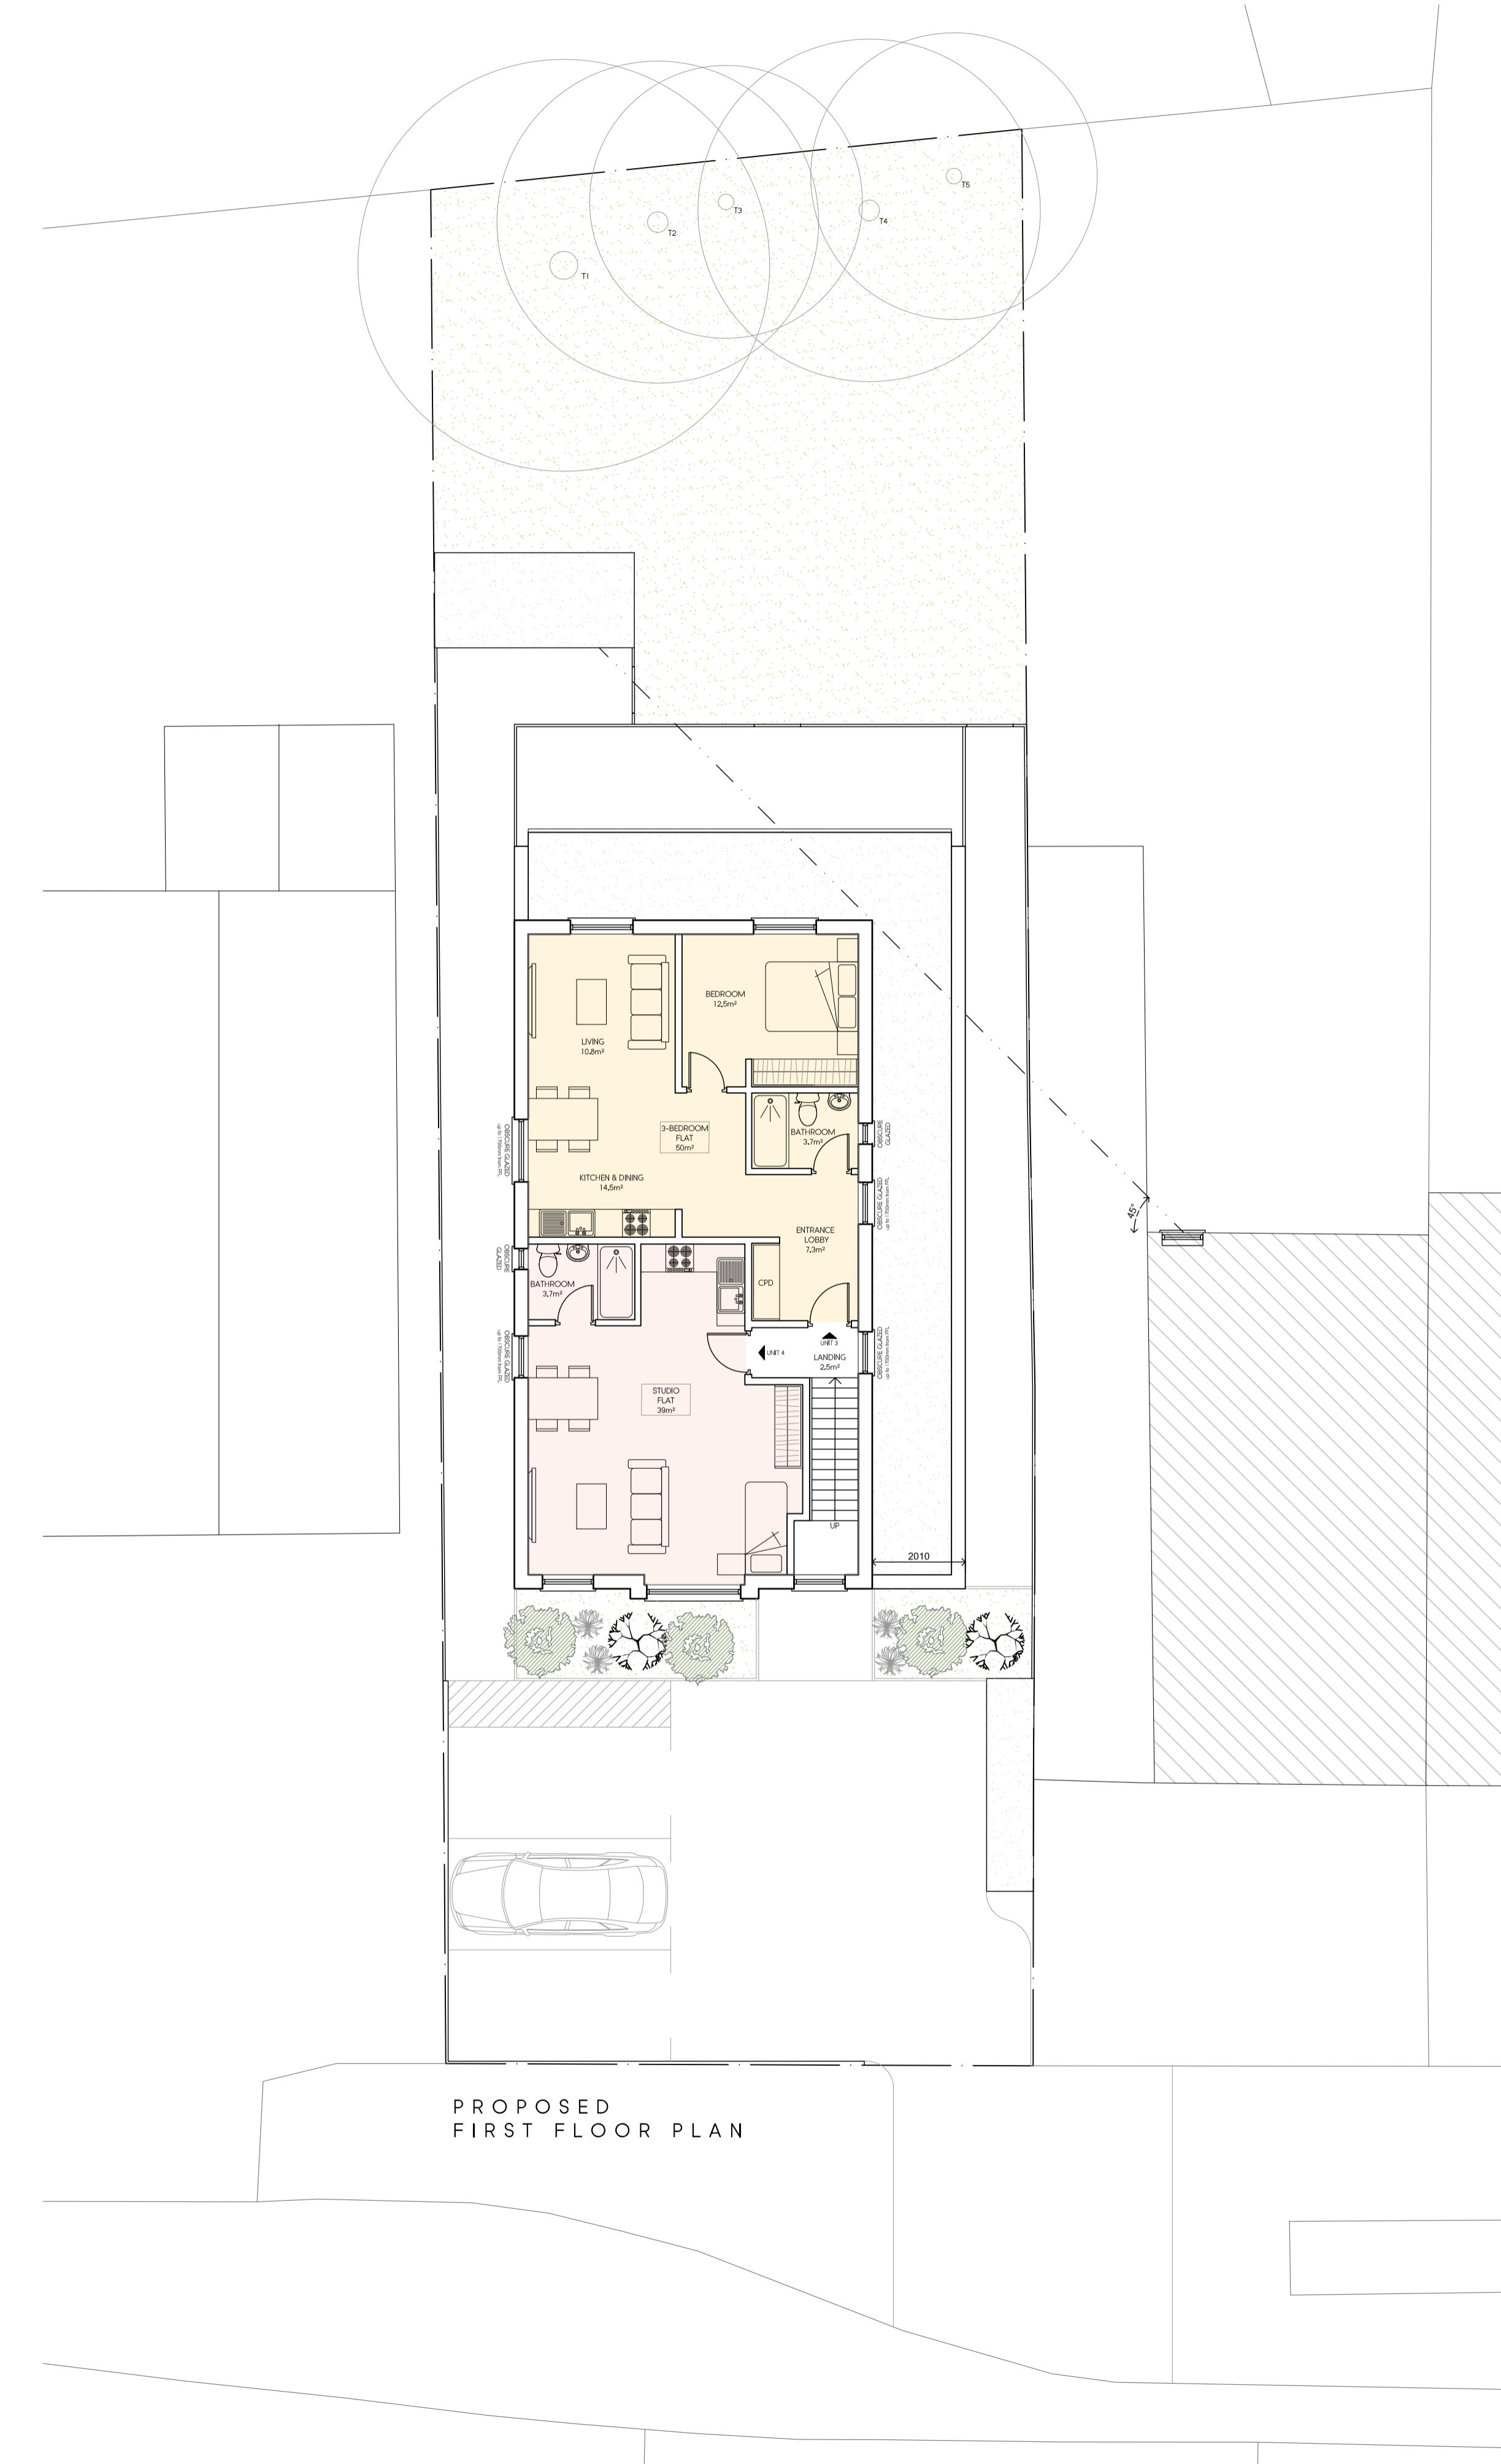

KEY

- UNIT 1 - 1-BEDROOM FLAT - 50m²
- UNIT 2 - 3-BEDROOM FLAT - 81m²
- UNIT 3 - 1-BEDROOM FLAT - 50m²
- UNIT 4 - STUDIO FLAT - 39m²

Rev Date Description Init.
Client

MR MALHI

Project Title

PROPOSED DEVELOPMENT

18 IVER LANE, UXBRIDGE, UB8 2JD

Drawing Title

PROPOSED GROUND FLOOR & FIRST FLOOR PLAN

Code File P001 Sheet Size A1 Scale 1:100
Drawn by AA Drawing Date DEC 2022 Approved by NJ
Project No. 1851 Drawing No. P204 Revision -

Jutta Architects
2-4 High Street, Ruislip,
Middlesex, HA4 7AR
01992 840077 | 01992 840076
info@jutta-architects.com

This drawing is property of Jutta Architects Ltd © and must not be copied or otherwise reproduced. All dimensions must be checked on site before commencing work. No dimensions to be scaled from this drawing. This drawing was produced using AutoCAD 2016.

PLANNING ISSUE