


0 1m 2m 5m 10m 20m  
SCALE BAR 1:100

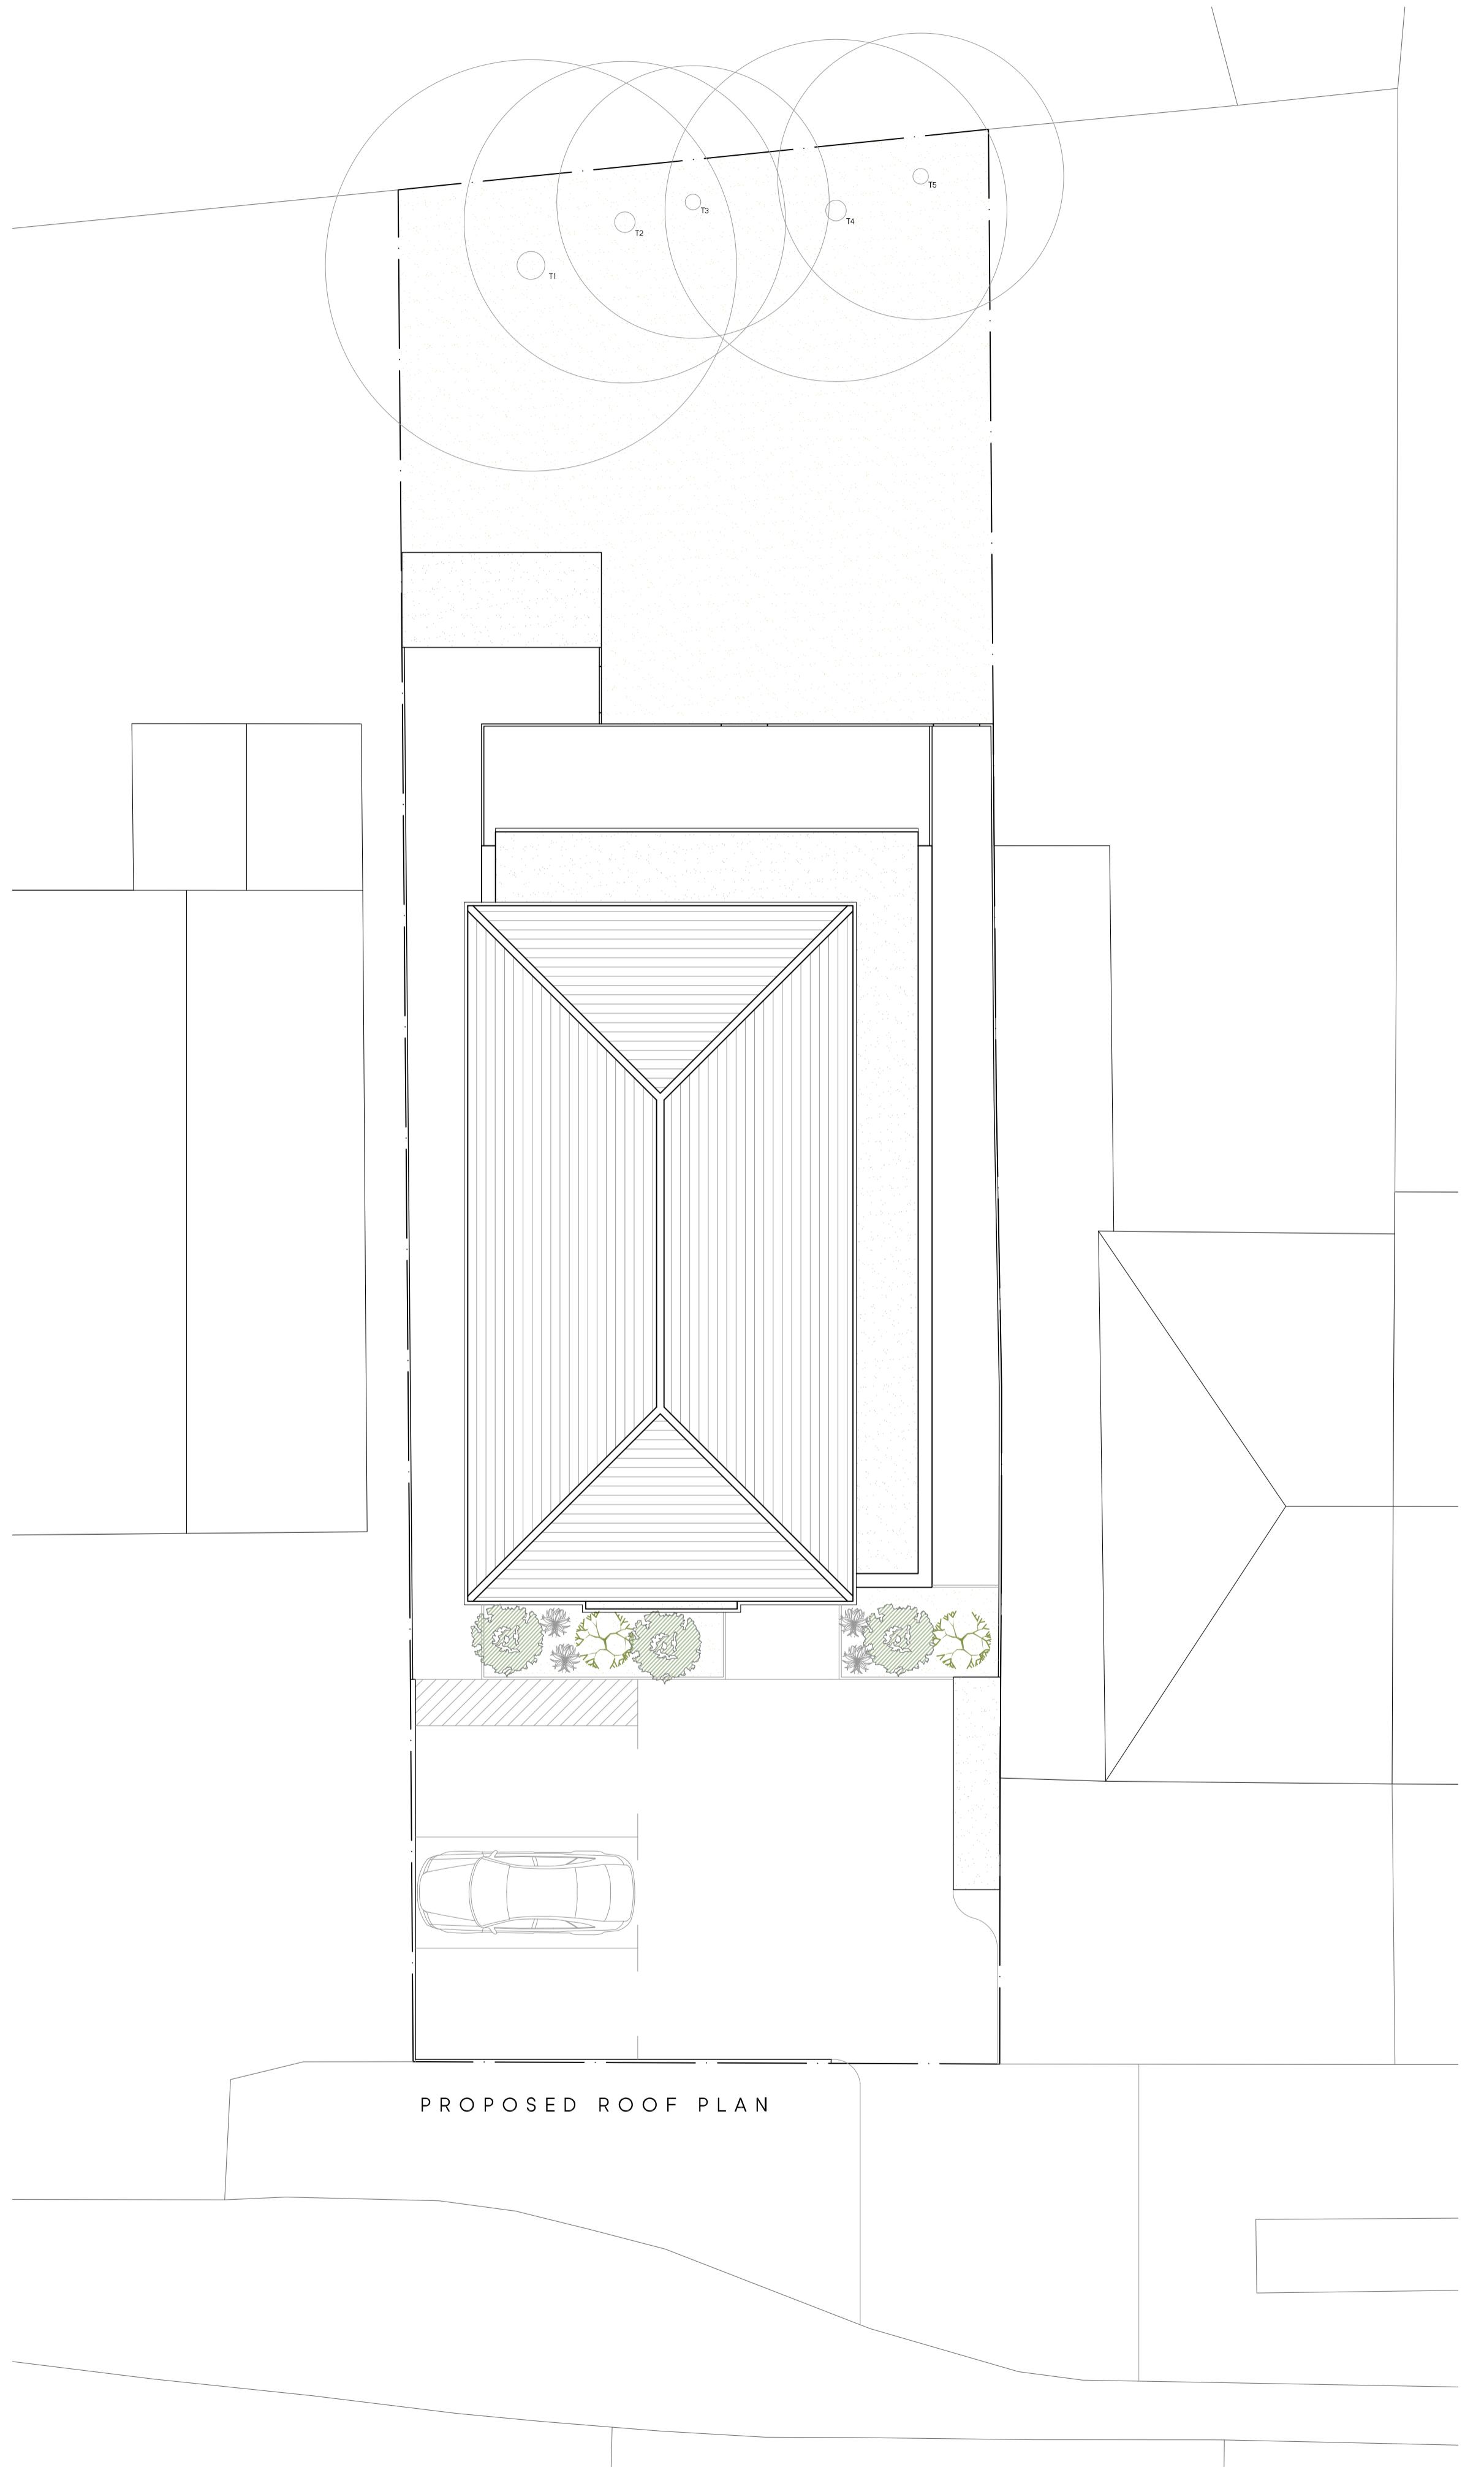

Rev	Date	Description	Init.
-----	------	-------------	-------

Client  
MR MALHI  
Project Title  
PROPOSED DEVELOPMENT  
18 IVER LANE, UXBRIDGE, UB8 2JD  
Drawing Title  
PROPOSED SECOND FLOOR PLAN & ROOF PLAN  
Drawing No. P205  
Scale 1:100  
Approved by NJ  
Drawing Date DEC 2022  
Drawn by AA  
Project No. 1851  
Sheet Size A1  
Code File P001

Juttla  
Architects  
2-4 High Street, Ruislip,  
Middlesex, HA4 7AR  
01992 840077 | 01992 840076  
info@juttla-architects.com  
juttla-architects.com

This drawing is property of Juttla Architects Ltd © and must not be  
copied or otherwise reproduced. All dimensions must be checked on  
site before commencing work. No dimensions to be scaled from this  
drawing. This drawing was produced using AutoCAD 2016.

PLANNING ISSUE