


EXISTING GROUND FLOOR PLAN

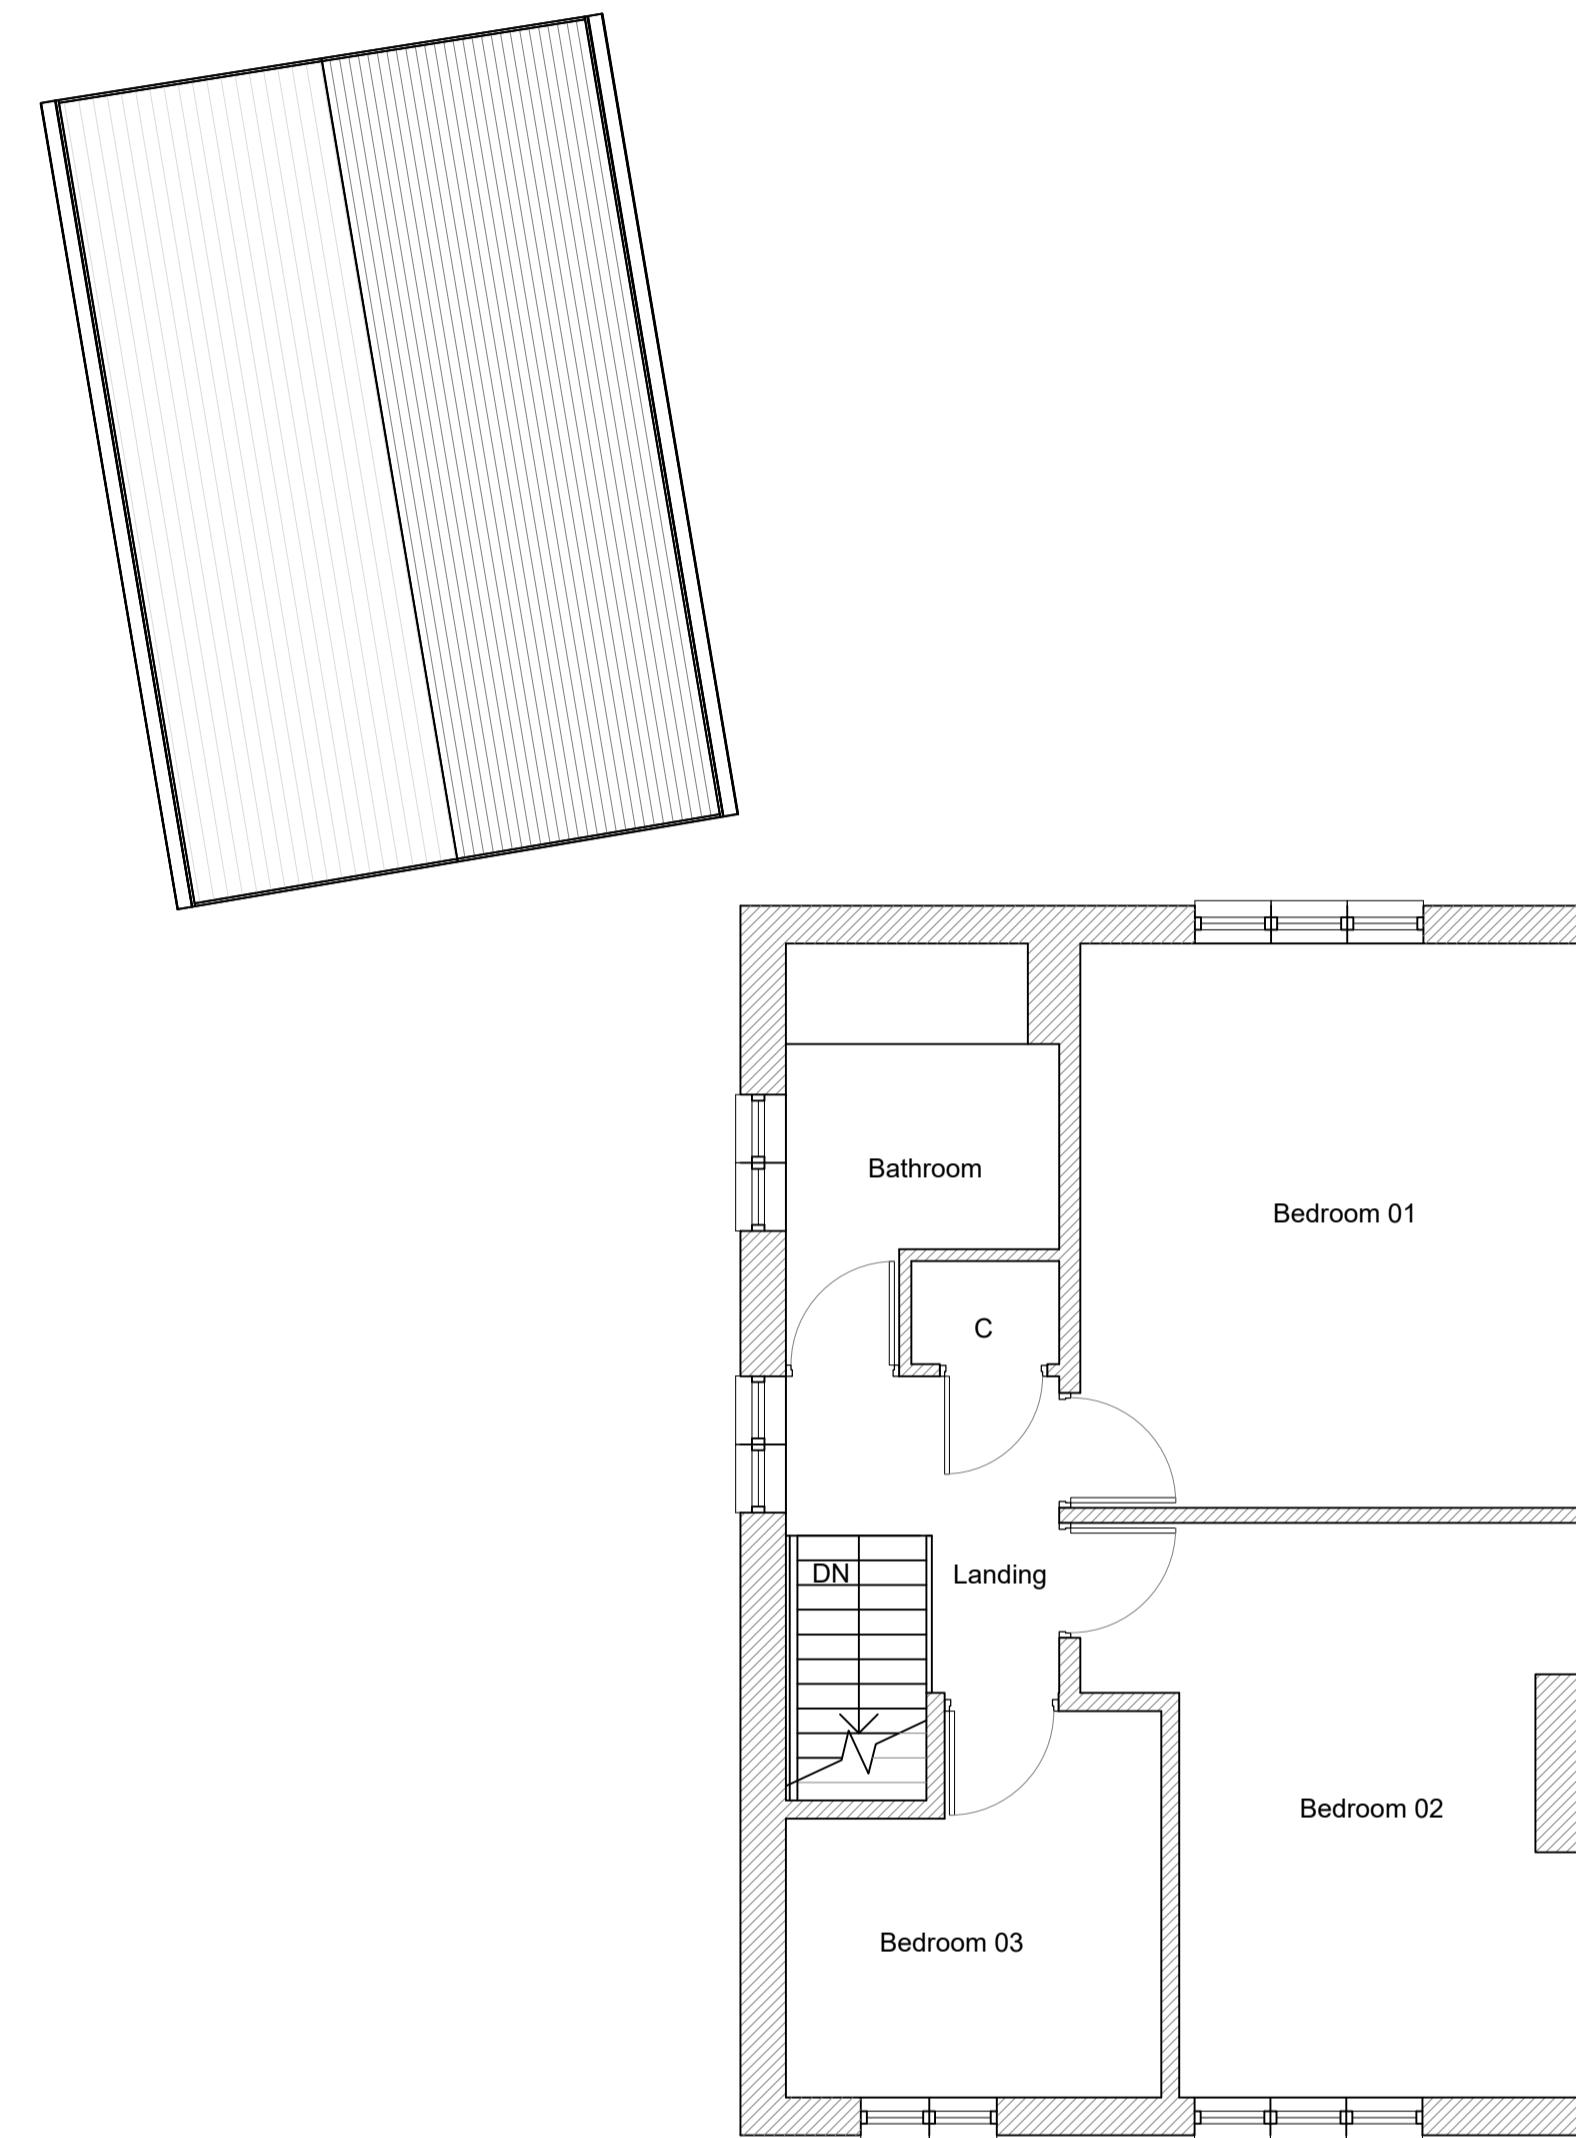

EXISTING FIRST FLOOR PLAN

01 EXISTING PLANS
SCALE 1:50 @ A1

NOTES:

1. All dimensions to be checked on site.
2. Any discrepancies to be reported back to CR Design Services.
3. This drawing is part of a Planning package, and should only be used for Planning purposes.
4. Refer to Structural Engineer's drawings and specification for all structural elements.


		DRAWING NO	DATE	DRAWING	PROJECT
		3351 - 01	15.01.24	EXISTING PLANS	45 HARLINGTON ROAD, UXBRIDGE UB8 3HX.
		DRAWN	SCALE		
		A 02.01.24 North arrow added. Rev. Date Description	LH	1:50 @ A1	

0 2.5m 5m

1:50



EXISTING FRONT ELEVATION

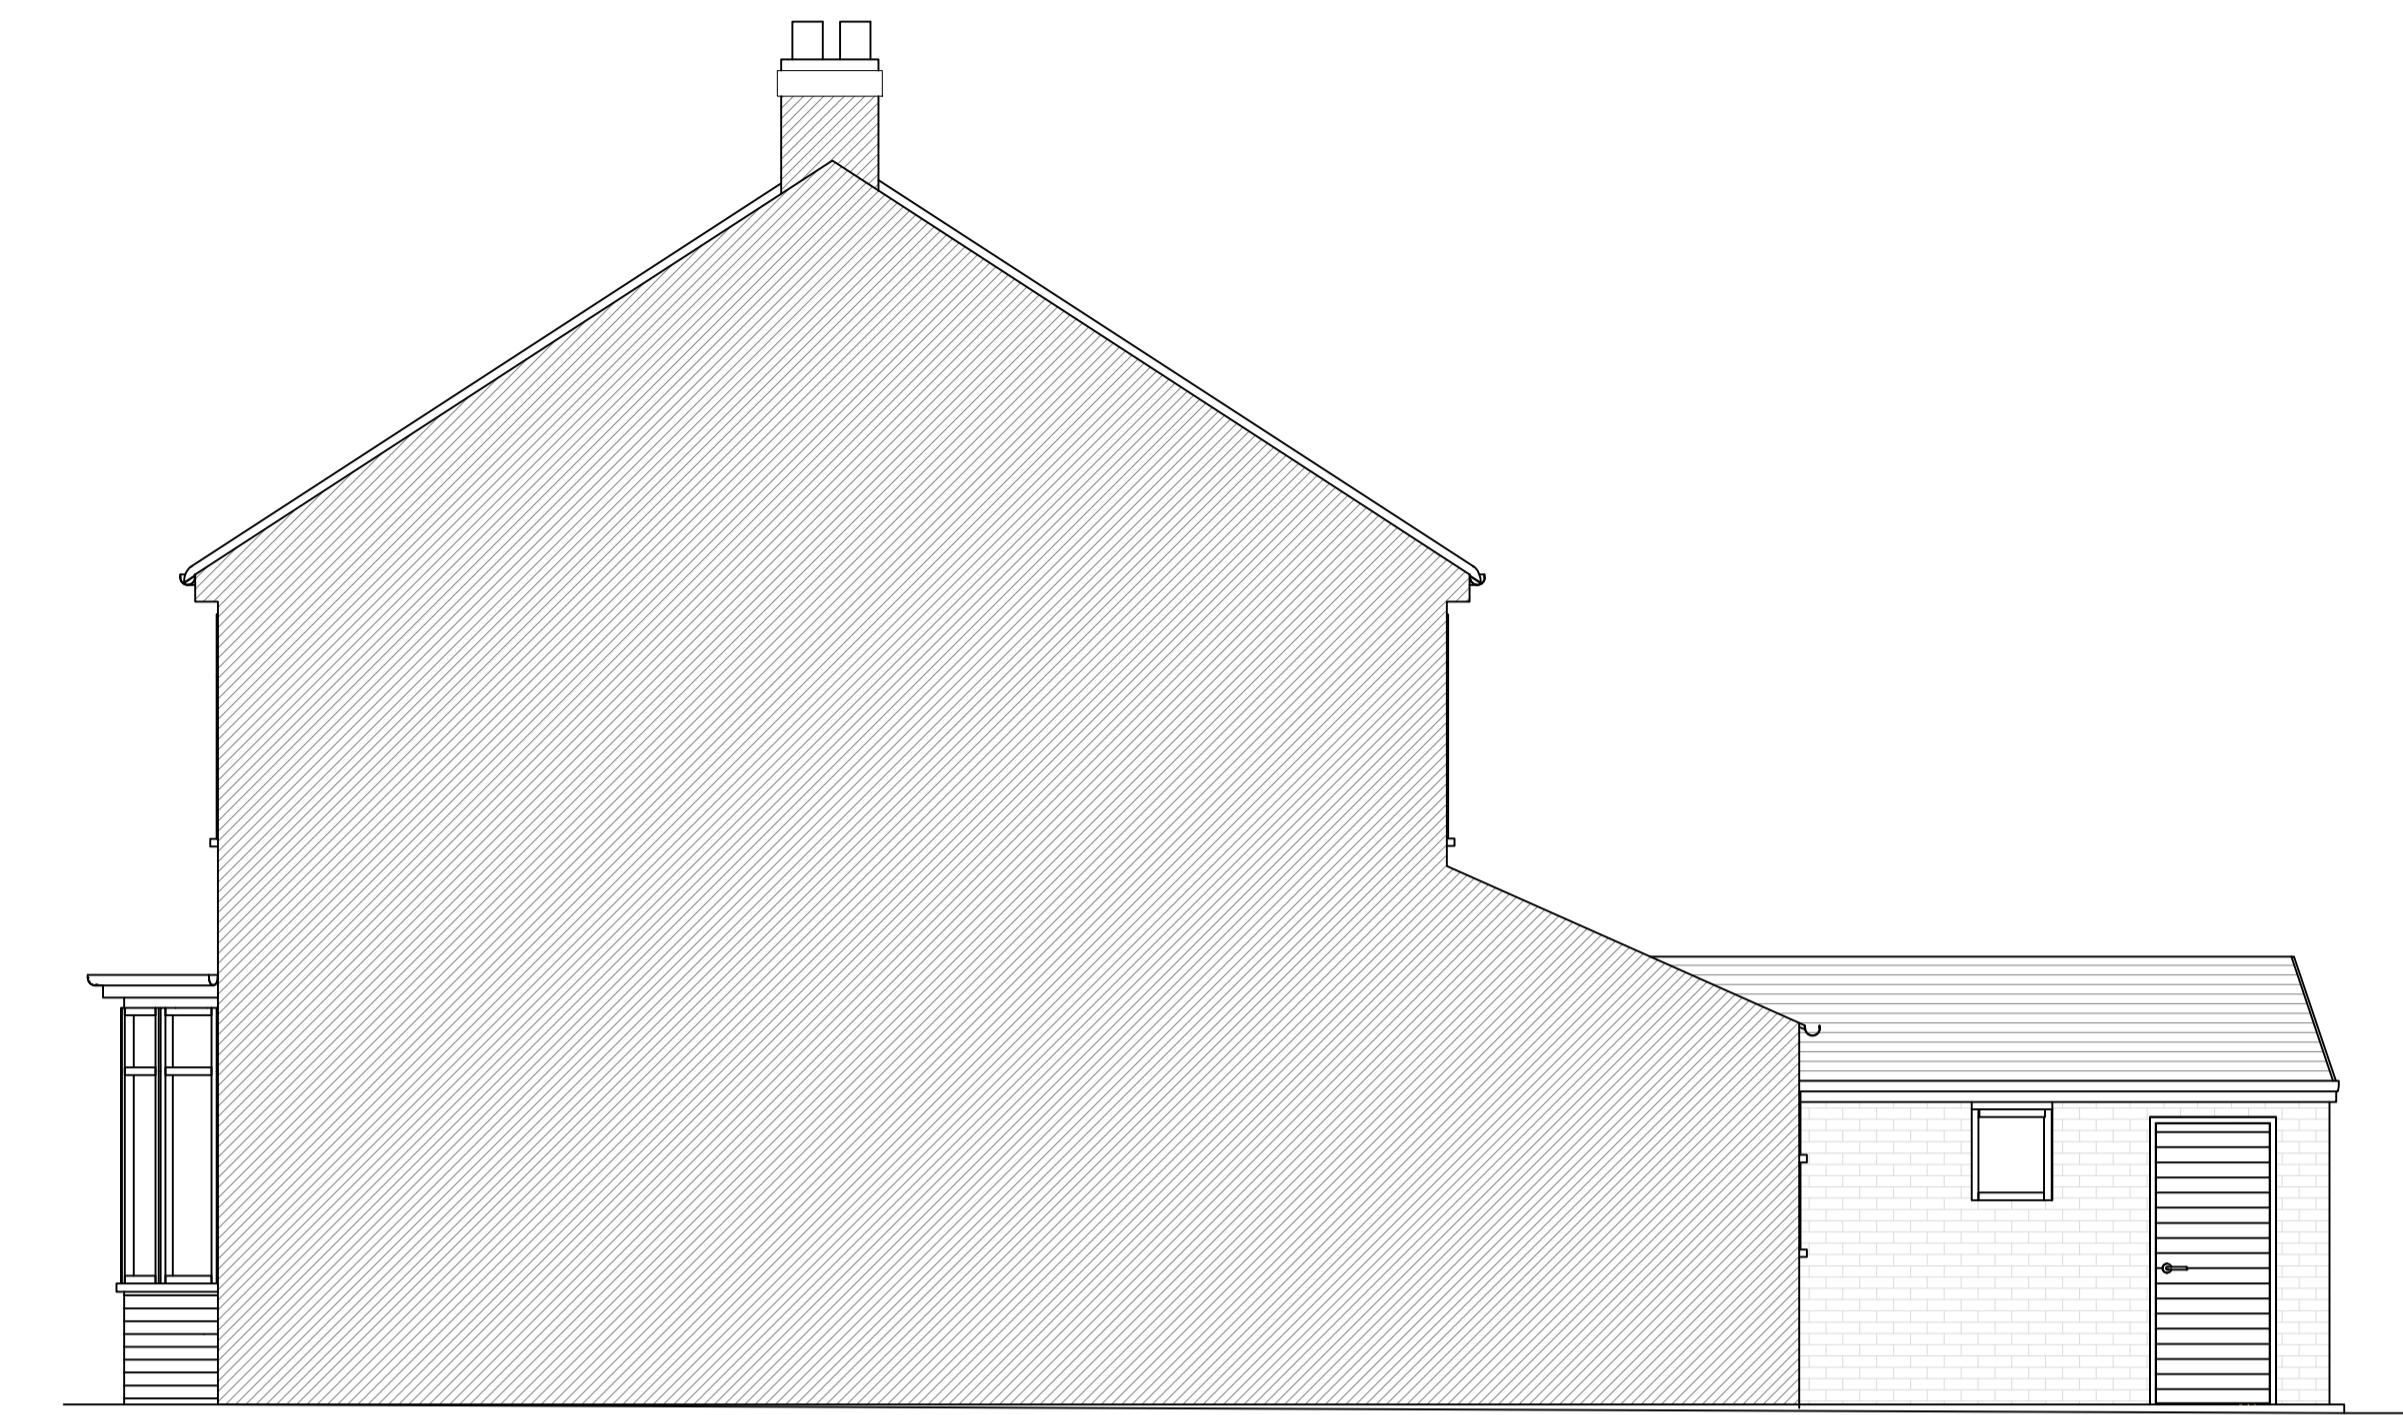

EXISTING SIDE ELEVATION



EXISTING REAR ELEVATION




EXISTING SIDE ELEVATION

02 EXISTING ELEVATIONS
SCALE 1:50 @ A1

NOTES:

1. All dimensions to be checked on site.
2. Any discrepancies to be reported back to CR Design Services.
3. This drawing is part of a Planning package, and should only be used for Planning purposes.
4. Refer to Structural Engineer's drawings and specification for all structural elements.

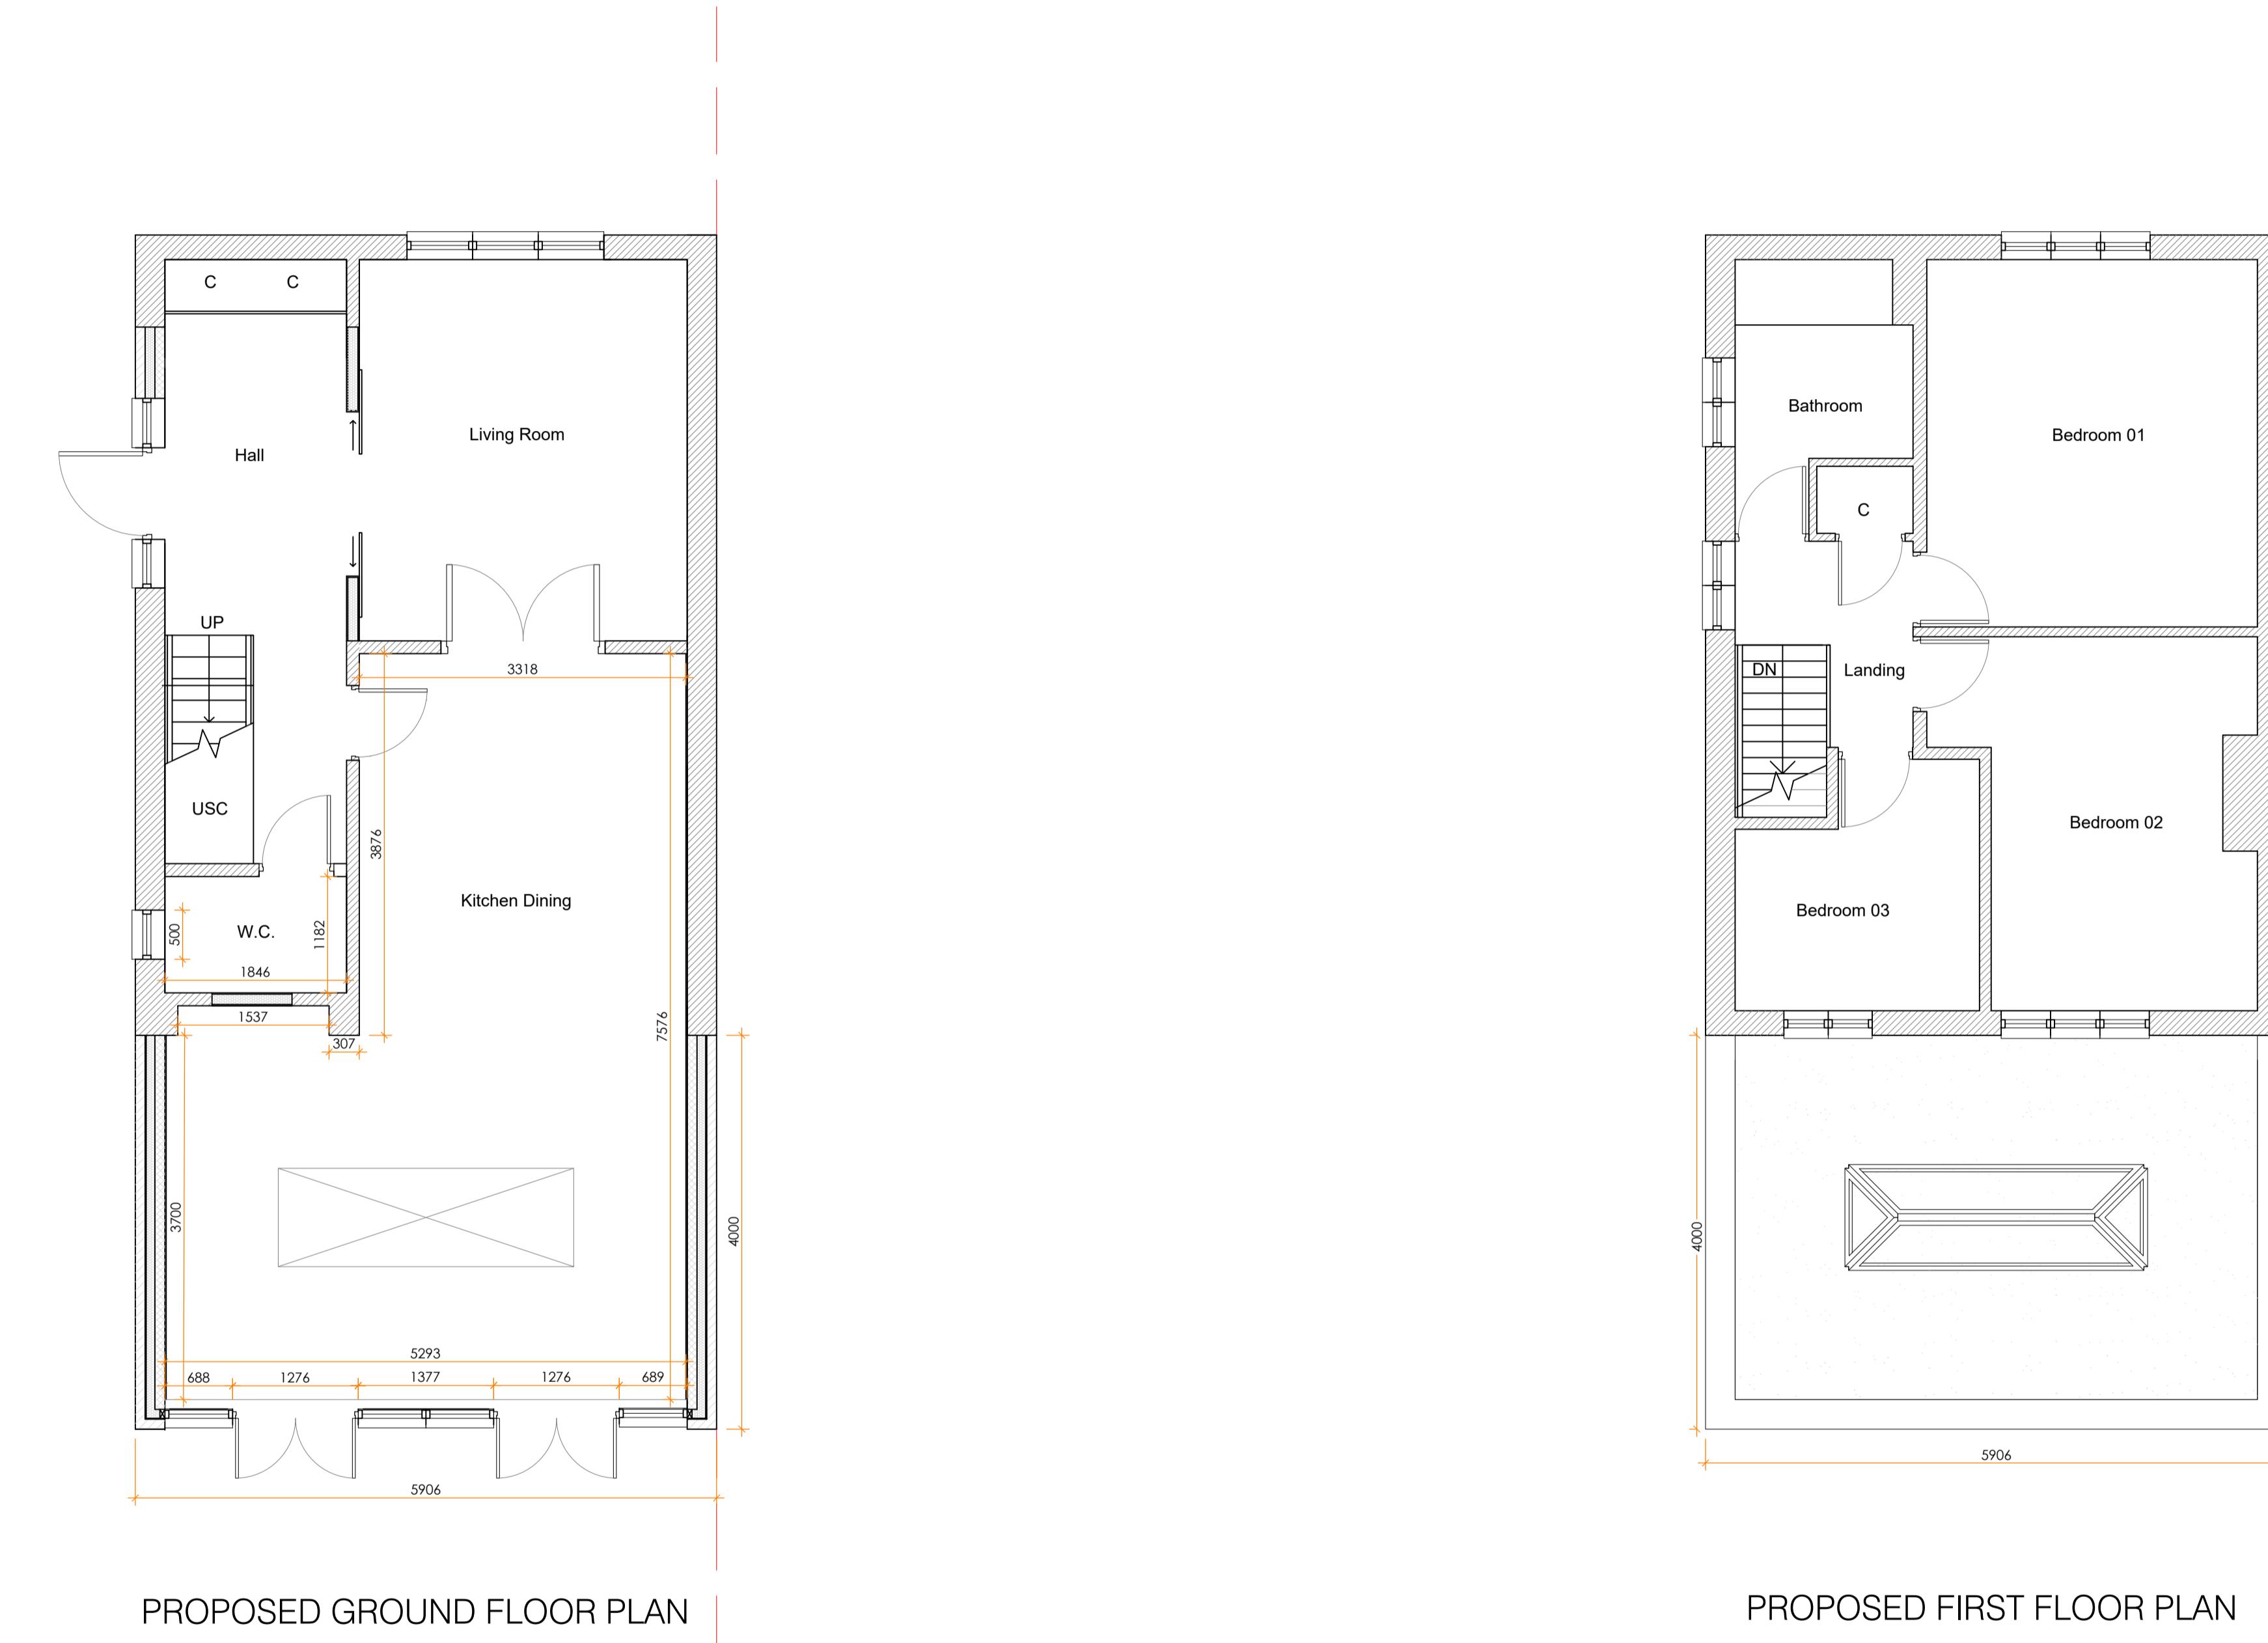


03 PROPOSED FLOOR PLAN
SCALE 1:50 @ A1

NOTES:


1. All dimensions to be checked on site.
2. Any discrepancies to be reported back to CR Design Services.
3. This drawing is part of a Planning package, and should only be used for Planning purposes.
4. Refer to Structural Engineer's drawings and specification for all structural elements.

	DRAWING NO	DATE	DRAWING	PROJECT
	DRAWN	SCALE		
	B 12.03.24	Rear extension extended 1m to suit the client's comment.		
	A 02.01.24	Drawing titles corrected. North arrow added.	LH	1:50 @ A1
	Rev. Date	Description		

0 2.5m 5m
1:50

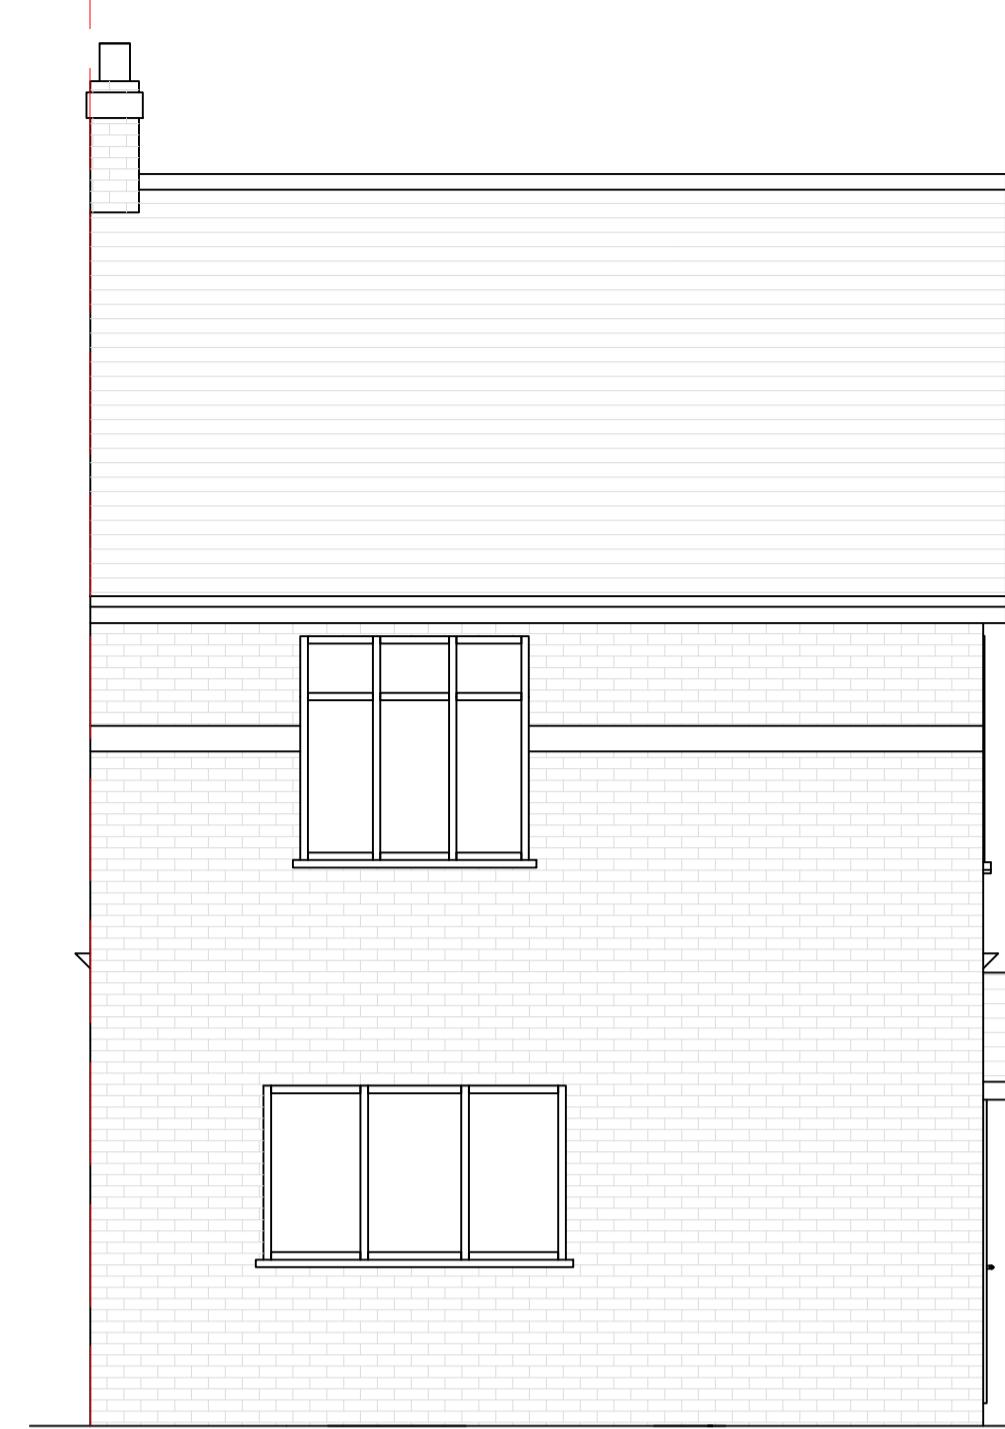


PROPOSED FRONT ELEVATION

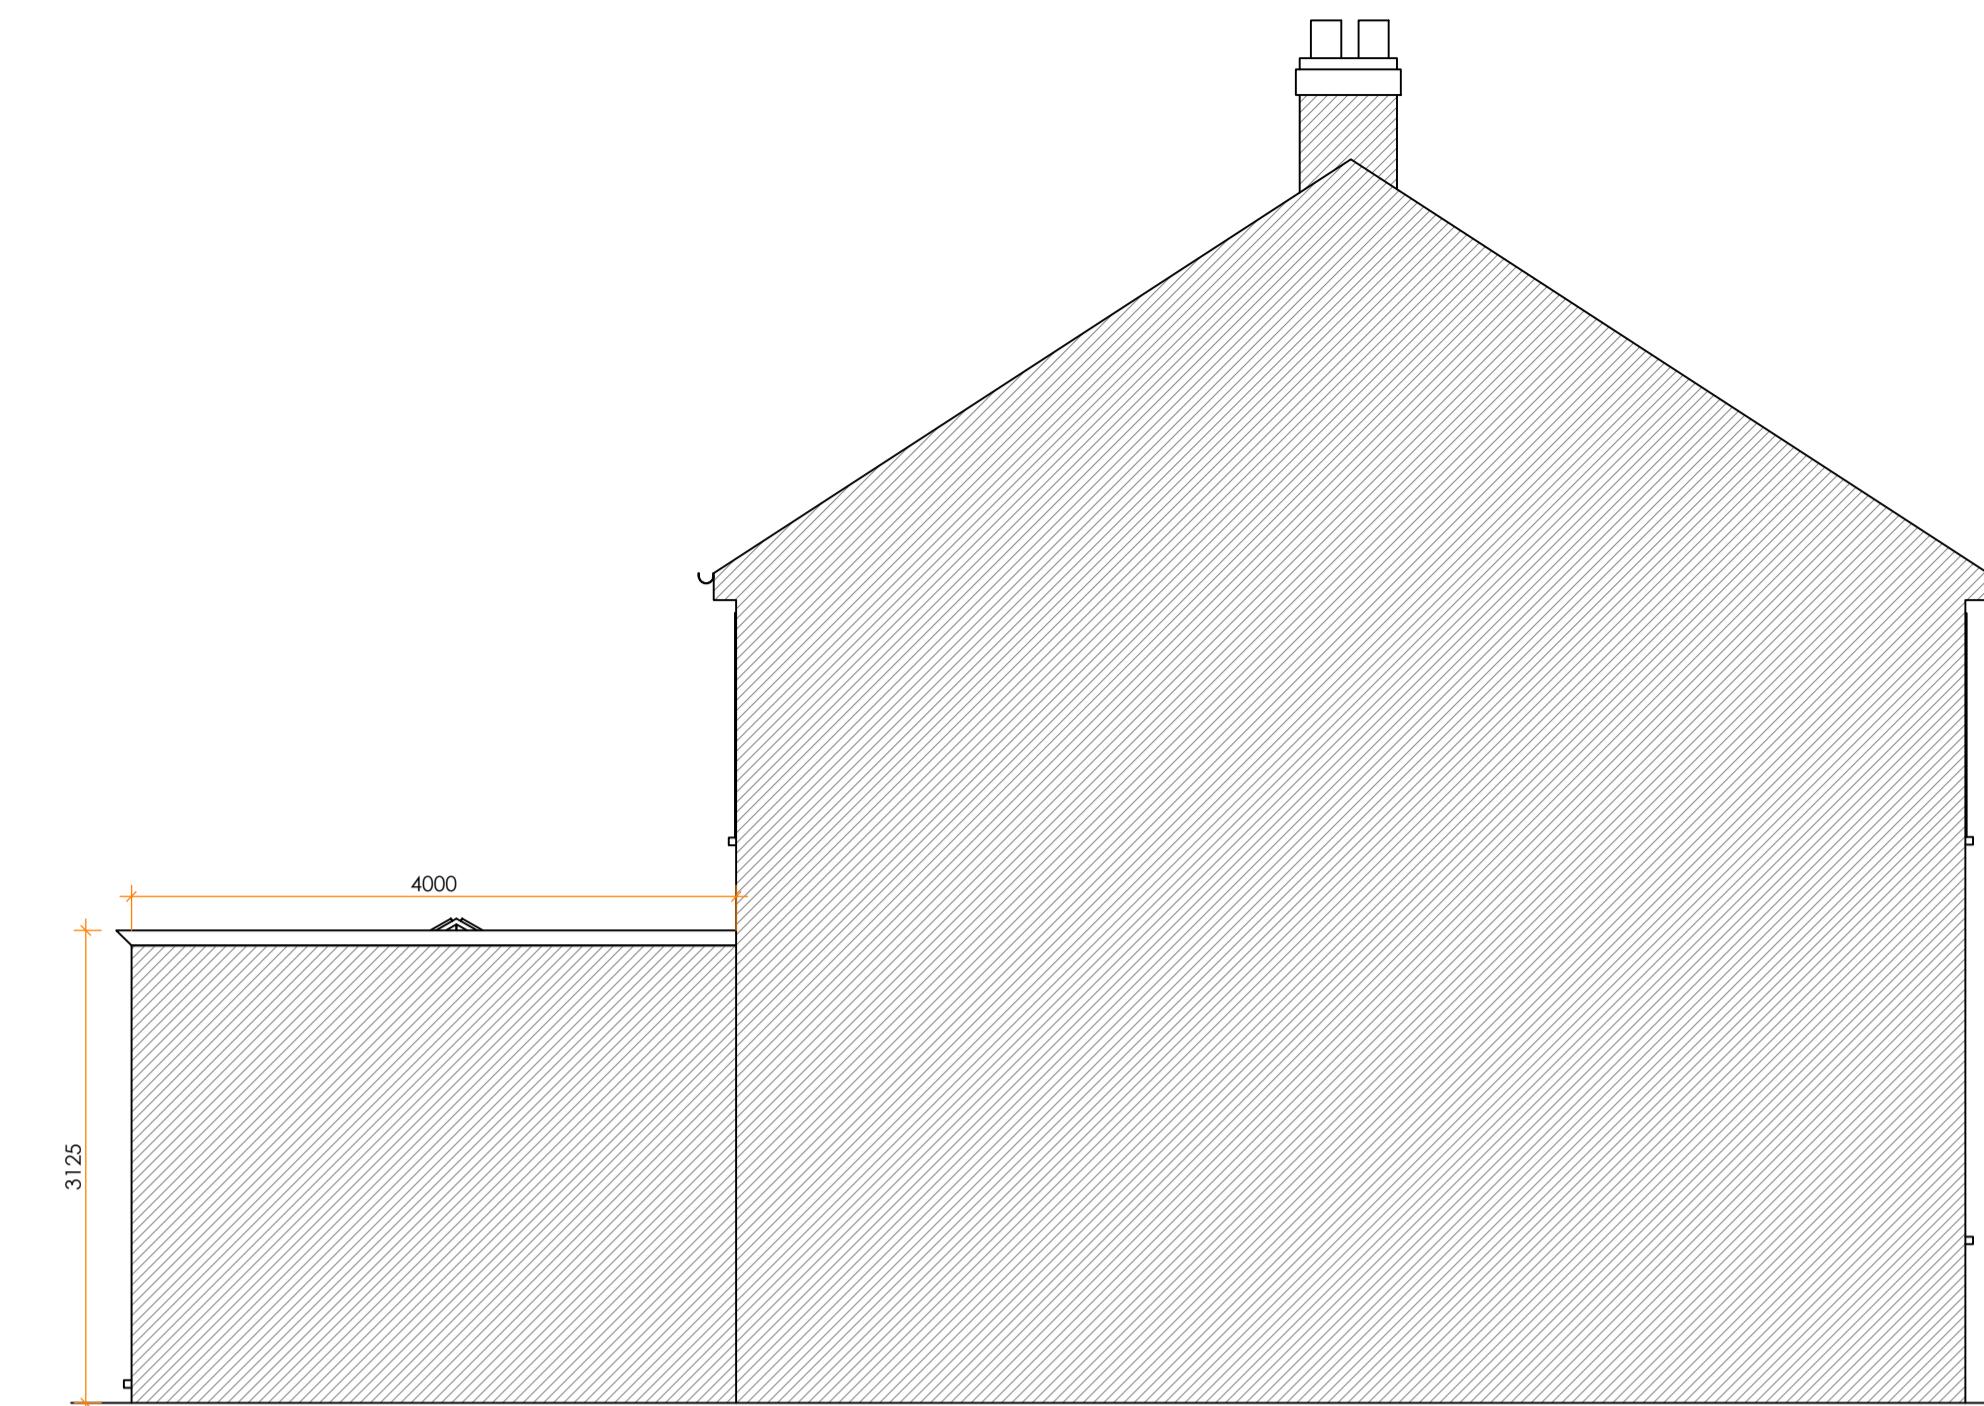

PROPOSED SIDE ELEVATION



PROPOSED REAR ELEVATION

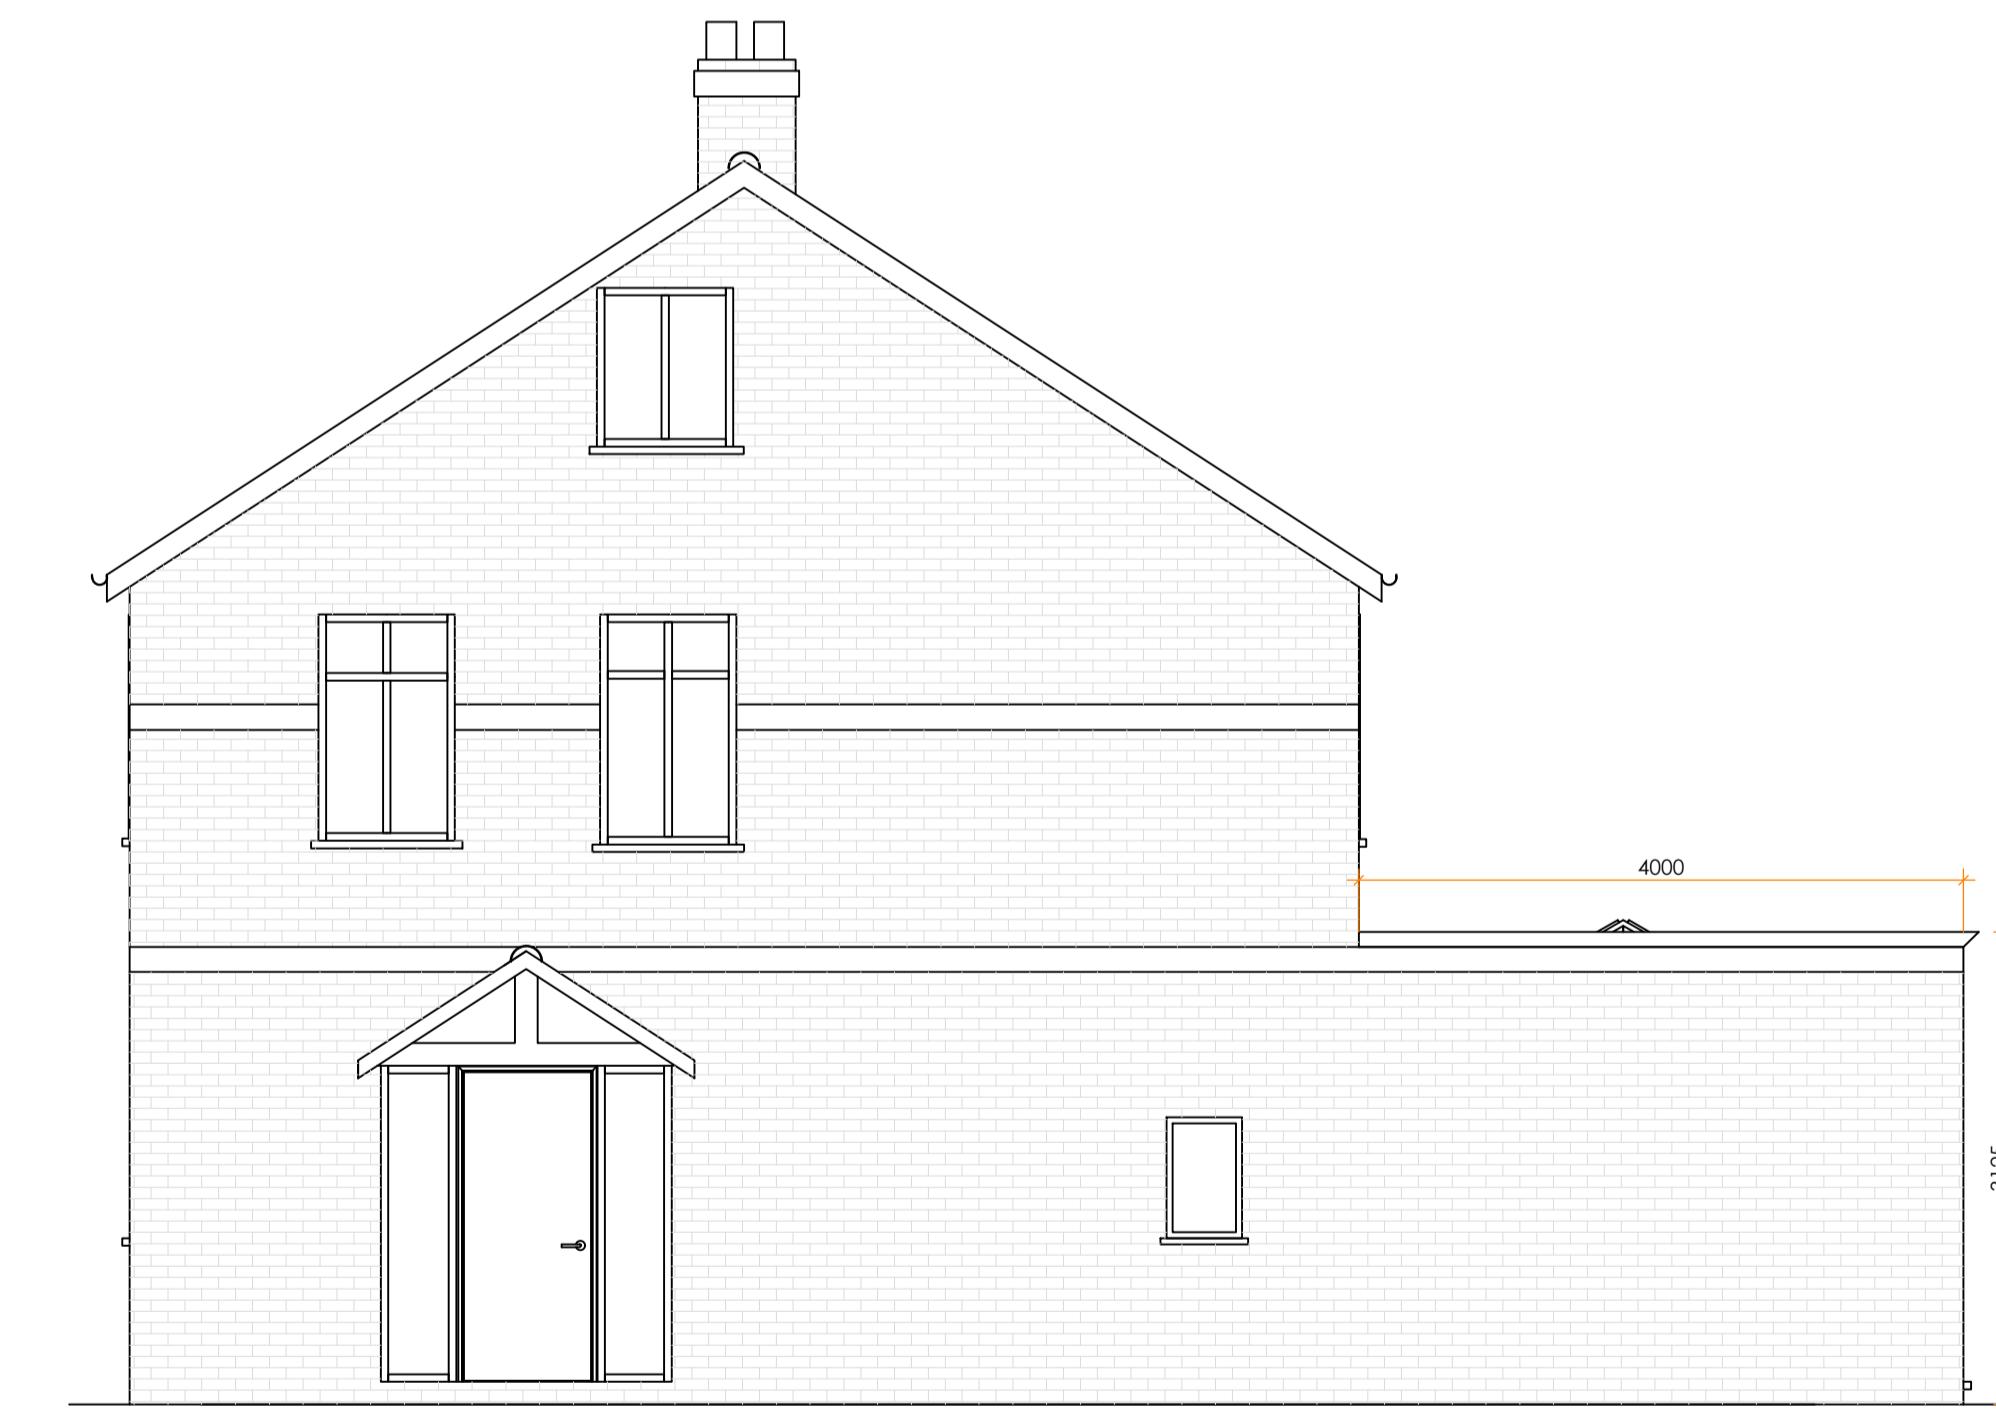

PROPOSED SIDE ELEVATION

04 PROPOSED ELEVATIONS
SCALE 1:50 @ A1

NOTES:

1. All dimensions to be checked on site.
2. Any discrepancies to be reported back to CR Design Services.
3. This drawing is part of a Planning package, and should only be used for Planning purposes.
4. Refer to Structural Engineer's drawings and specification for all structural elements.

A	12.03.24	Rear extension extended 1m to suit the client's comment.
Rev.	Date	Description

DRAWING NO	DATE
3351 - 04	15.01.24
LH	1:50 @ A1


0 2.5m 5m

1:50


PROJECT

45 HARLINGTON ROAD,
UXBRIDGE
UB8 3HX.

PROPOSED ELEVATIONS

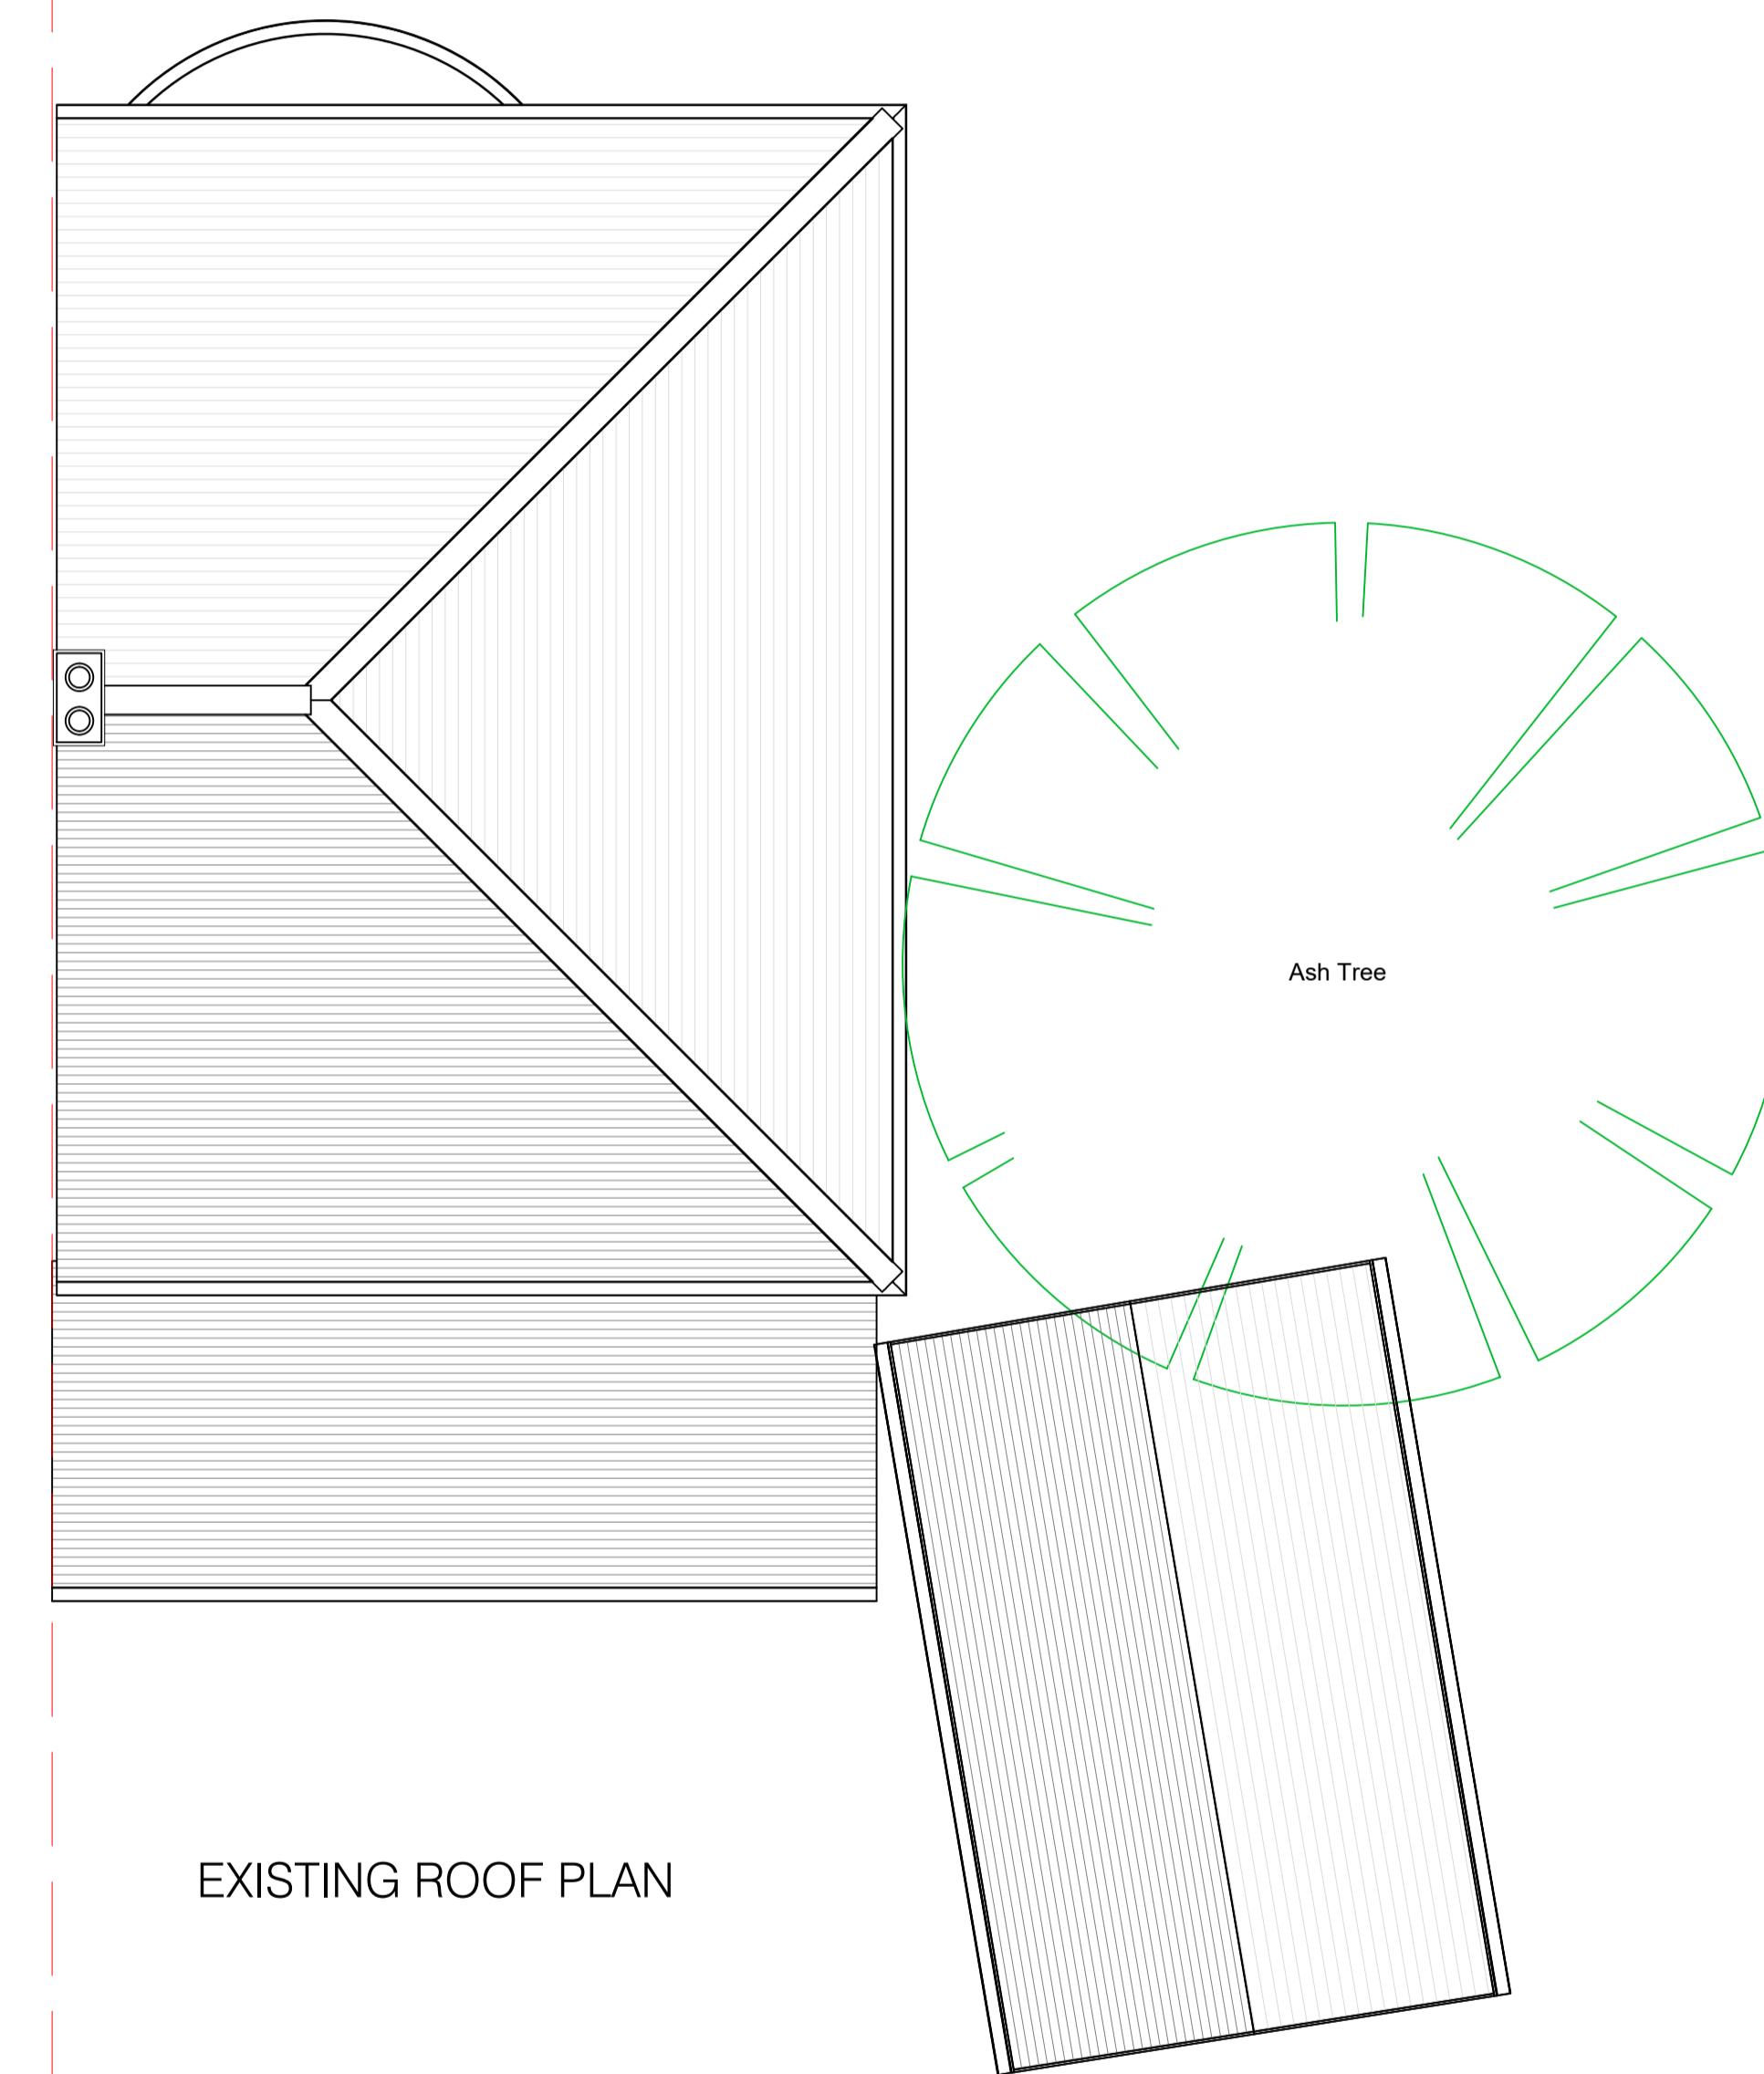

EXISTING ROOF PLAN

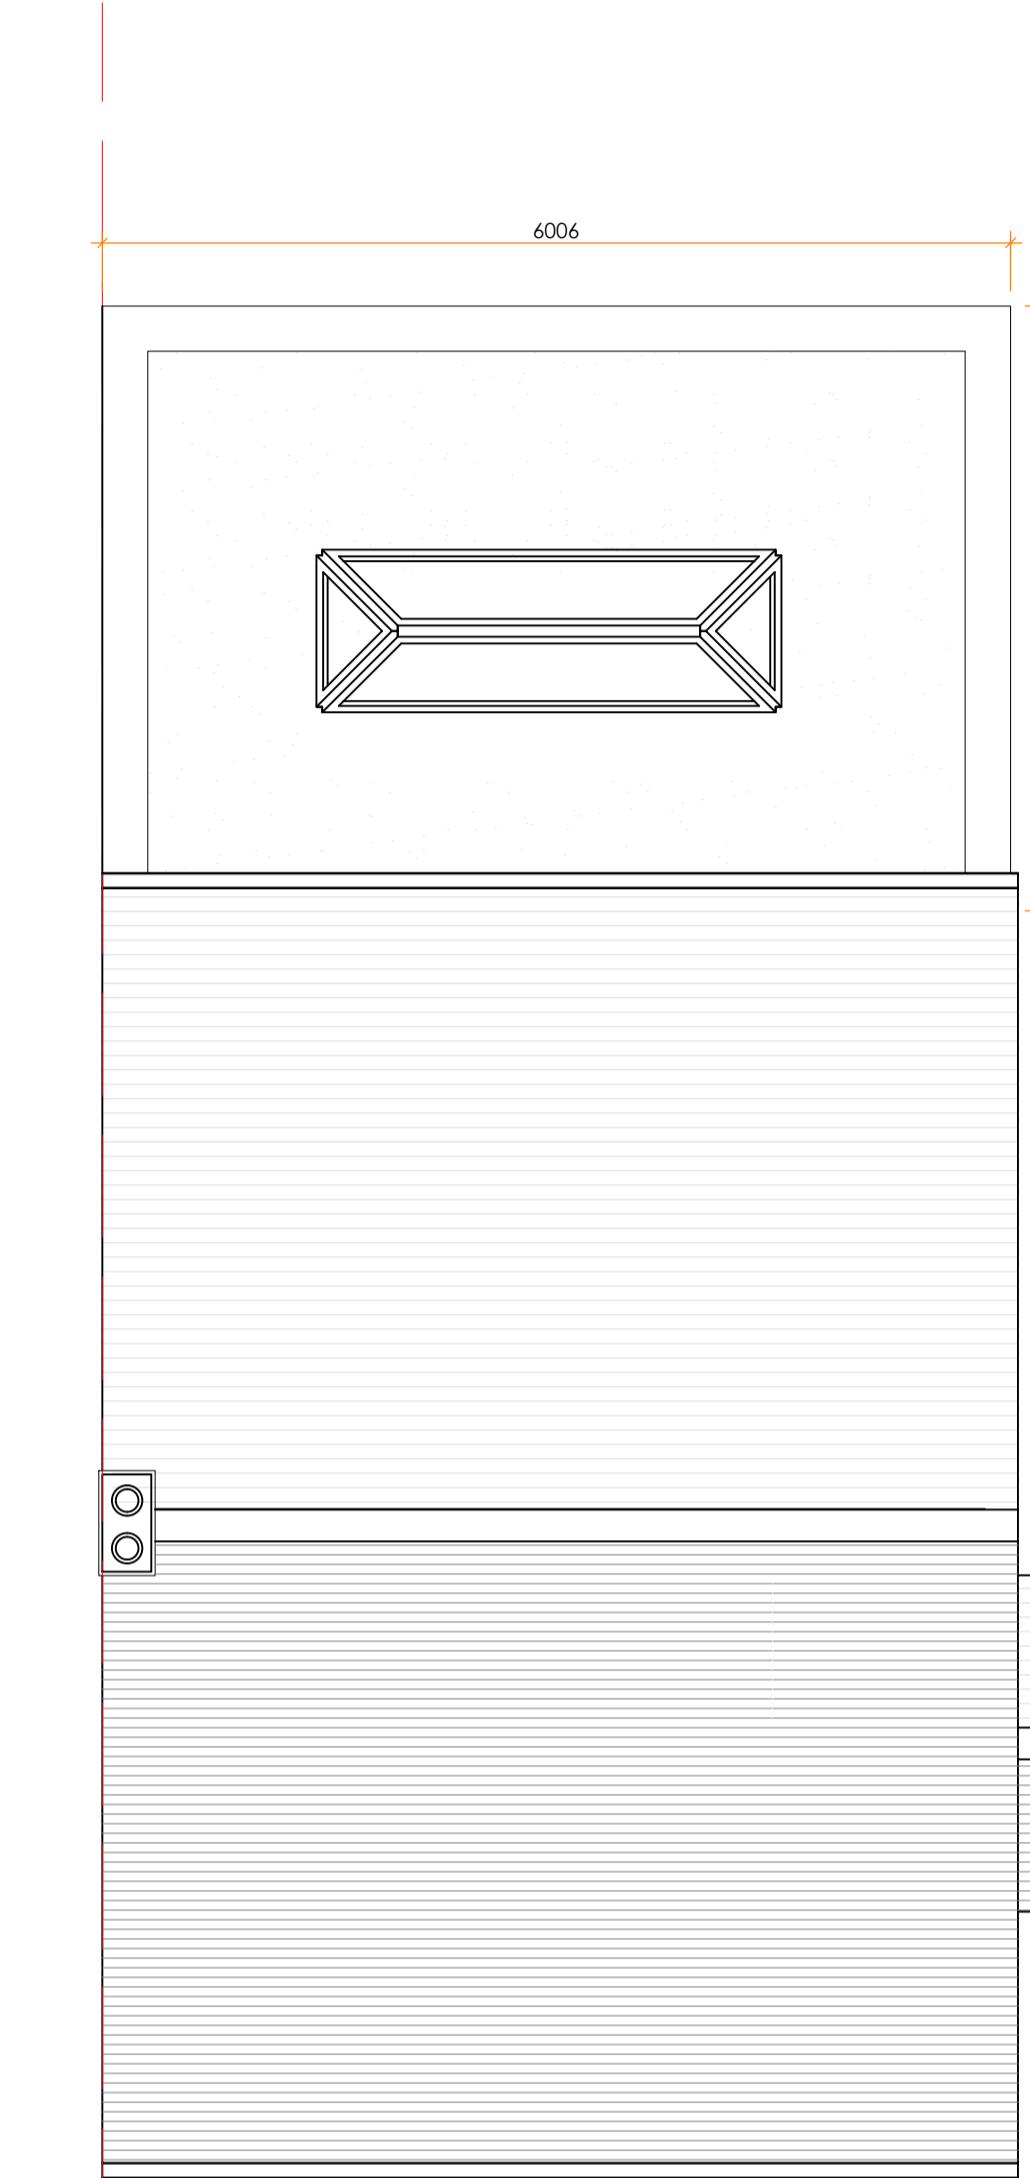

PROPOSED ROOF PLAN

NOTES:

1. All dimensions to be checked on site.
2. Any discrepancies to be reported back to CR Design Services.
3. This drawing is part of a Planning package, and should only be used for Planning purposes.
4. Refer to Structural Engineer's drawings and specification for all structural elements.

	DRAWING NO	DATE	DRAWING	PROJECT
	3351 - 05	15.01.24	EXISTING AND PROPOSED ROOF PLANS	45 HARLINGTON ROAD, UXBRIDGE UB8 3HX.
DRAWN				
SCALE				
A 12.03.24 Rear extension extended 1m to suit the client's comment. Rev. Date Description	LH	1:50 @ A1		