




PROPOSED FRONT ELEVATION
(SCALE 1:50)

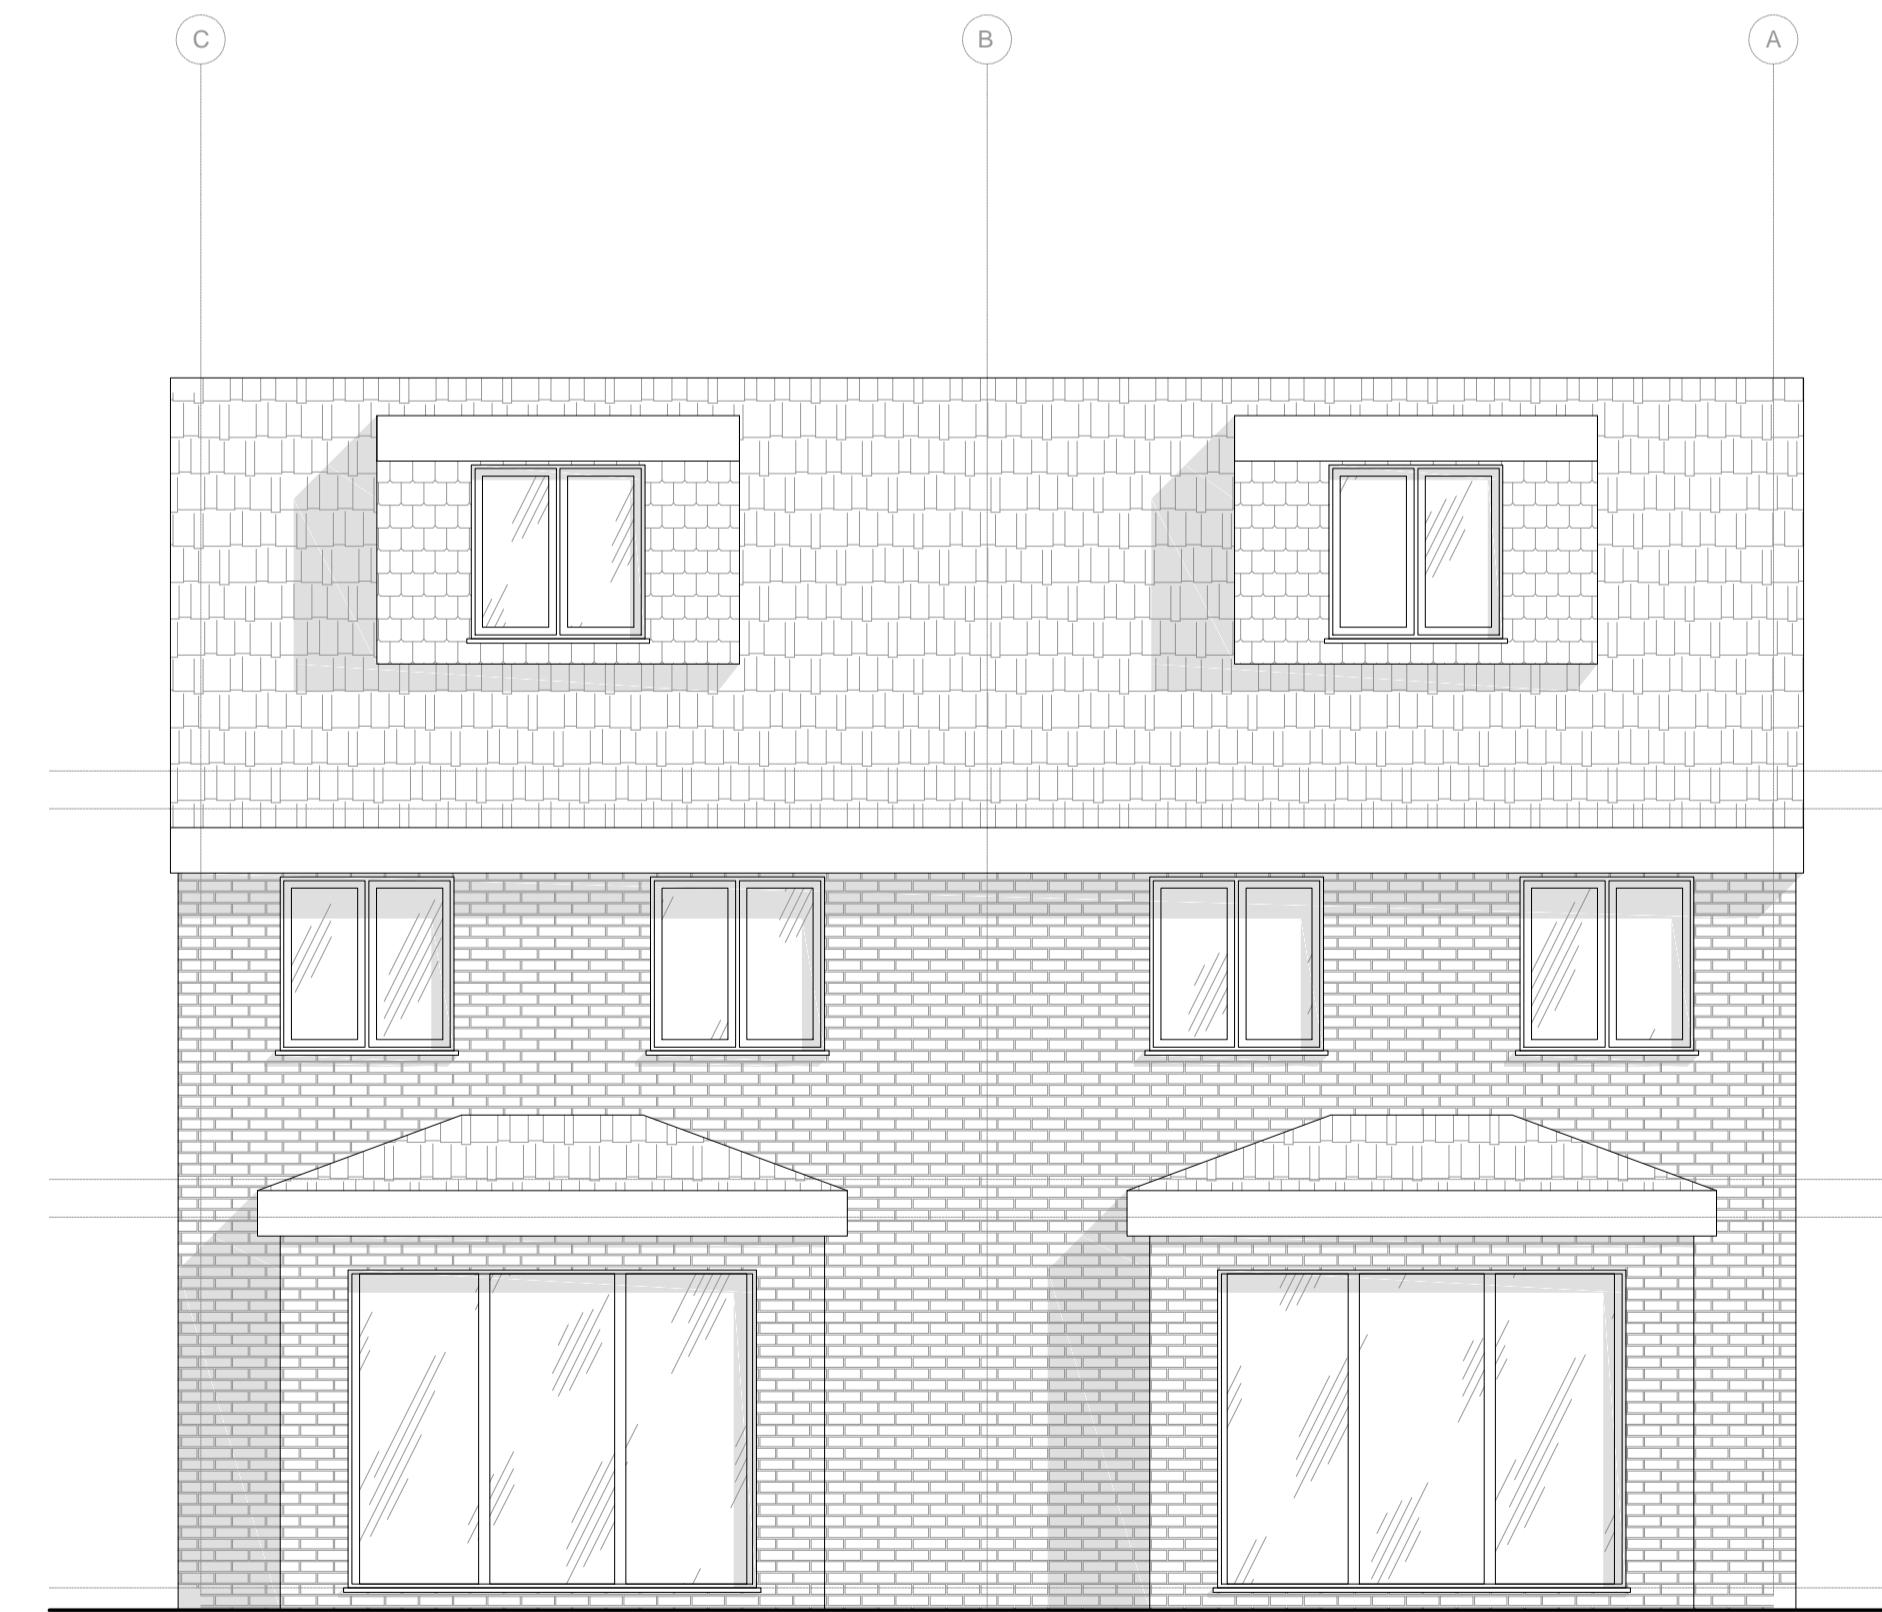

PROPOSED REAR ELEVATION
(SCALE 1:50)

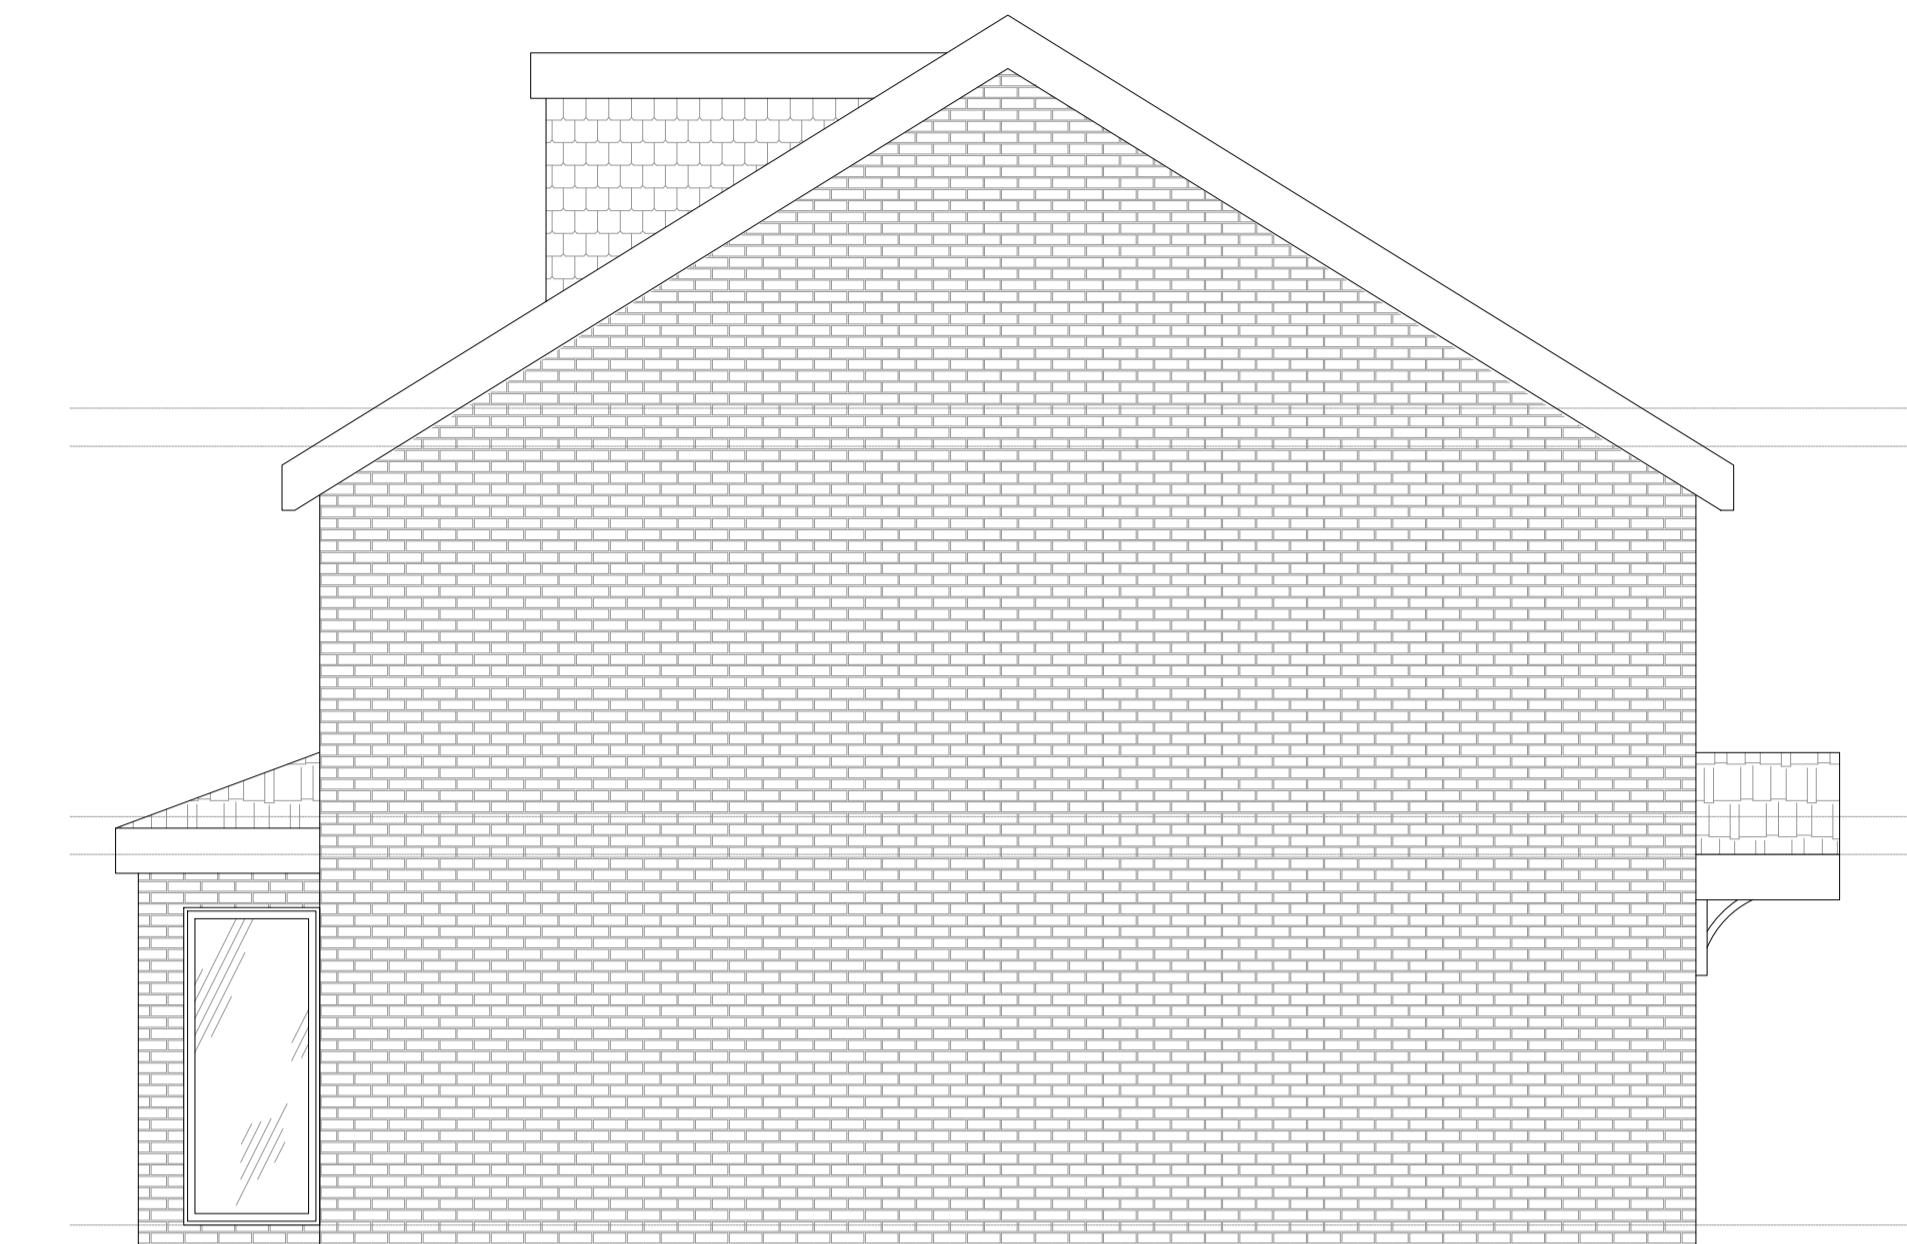

PROPOSED SIDE I ELEVATION
(SCALE 1:50)

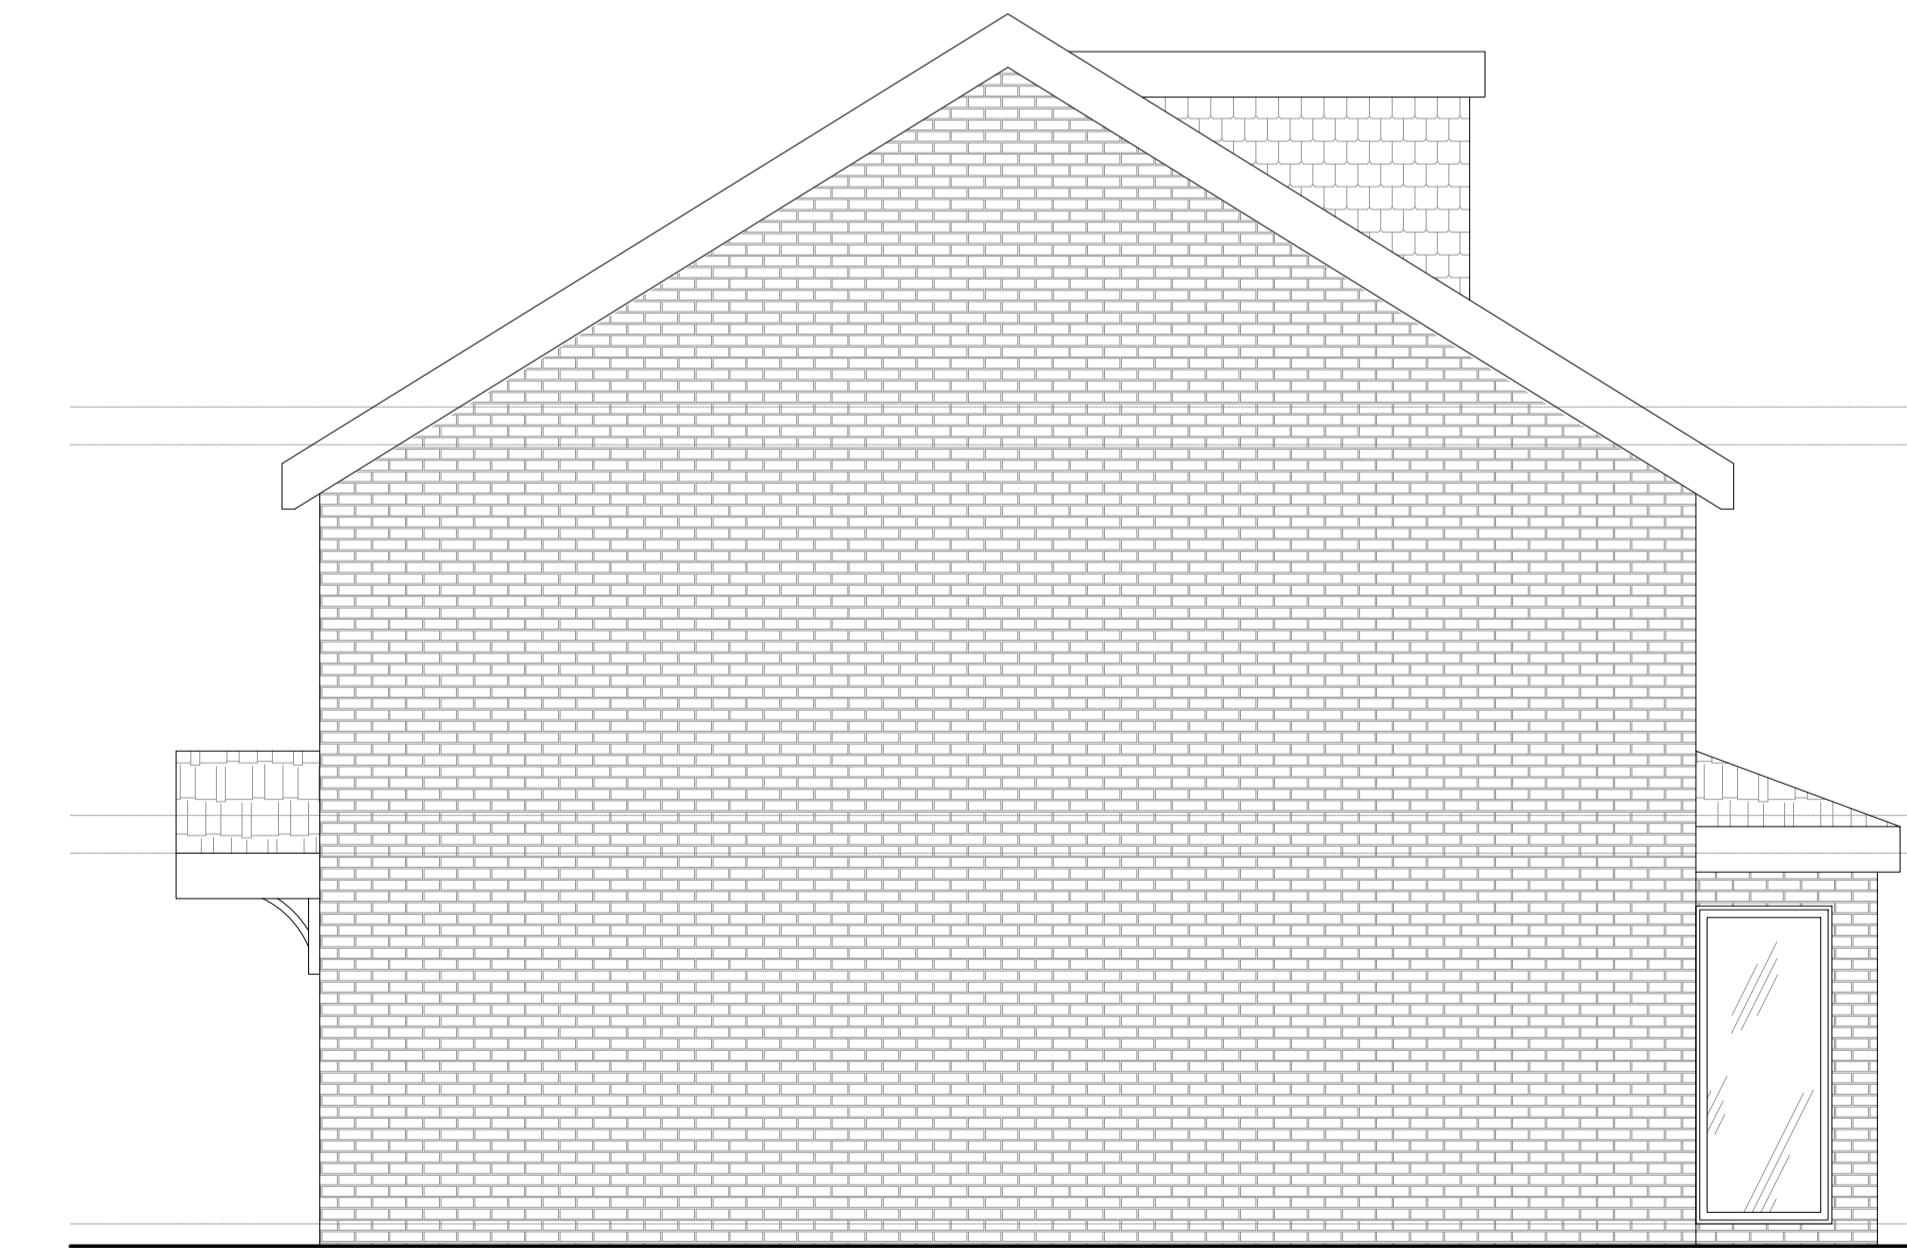

PROPOSED SIDE II ELEVATION
(SCALE 1:50)

SCALE 1:50 0 1M 2M 3M 4M 5M



ROOF TILES - BROWN



DORMER TILES - RUSTIC RED



BRICK - RED MULTI GILT STOCK



GLASS

NOT APPROVED FOR CONSTRUCTION

All measurements to be checked on site and not scaled from this drawing.
Any discrepancies to be reported to The White House Design LTD.
Party wall (etc) act 1997 to be agreed with adjoining neighbours prior to commencing.
All works to the satisfaction of local authority inspector.
No deviation from these drawing what so ever, unless agreed in writing with The White House Design LTD.

DESCRIPTION
CONDITION 3 - MATERIALS
PROPOSED ARCHITECTURAL ELEVATIONS

THE WHITE HOUSE DESIGN LTD
CONSULTING CIVIL AND STRUCTURAL
ENGINEERS
7 PROGRESS BUSINESS CENTRE
WHITTLE PARKWAY SLOUGH BUCKSHIRE
SL1 6DQ
TEL: 01628 660 444
FAX: 01628 660 555

SITE ADDRESS:
LAND BETWEEN 36 & 42 LANCASTER ROAD
UXBRIDGE
UB8 1AR

REVISIONS	
DATE: 07-07-2022	DRAWN BY: KKC
SCALE: 1:50 @ A1	CHECKED BY:
DRAWING TITLE: ARCHITECTURAL	DRAWING NUMBER: KKC/LR/2022/A2