



PROPOSED GROUND FLOOR PLAN  
(SCALE 1:100)




PROPOSED FIRST FLOOR PLAN  
(SCALE 1:100)

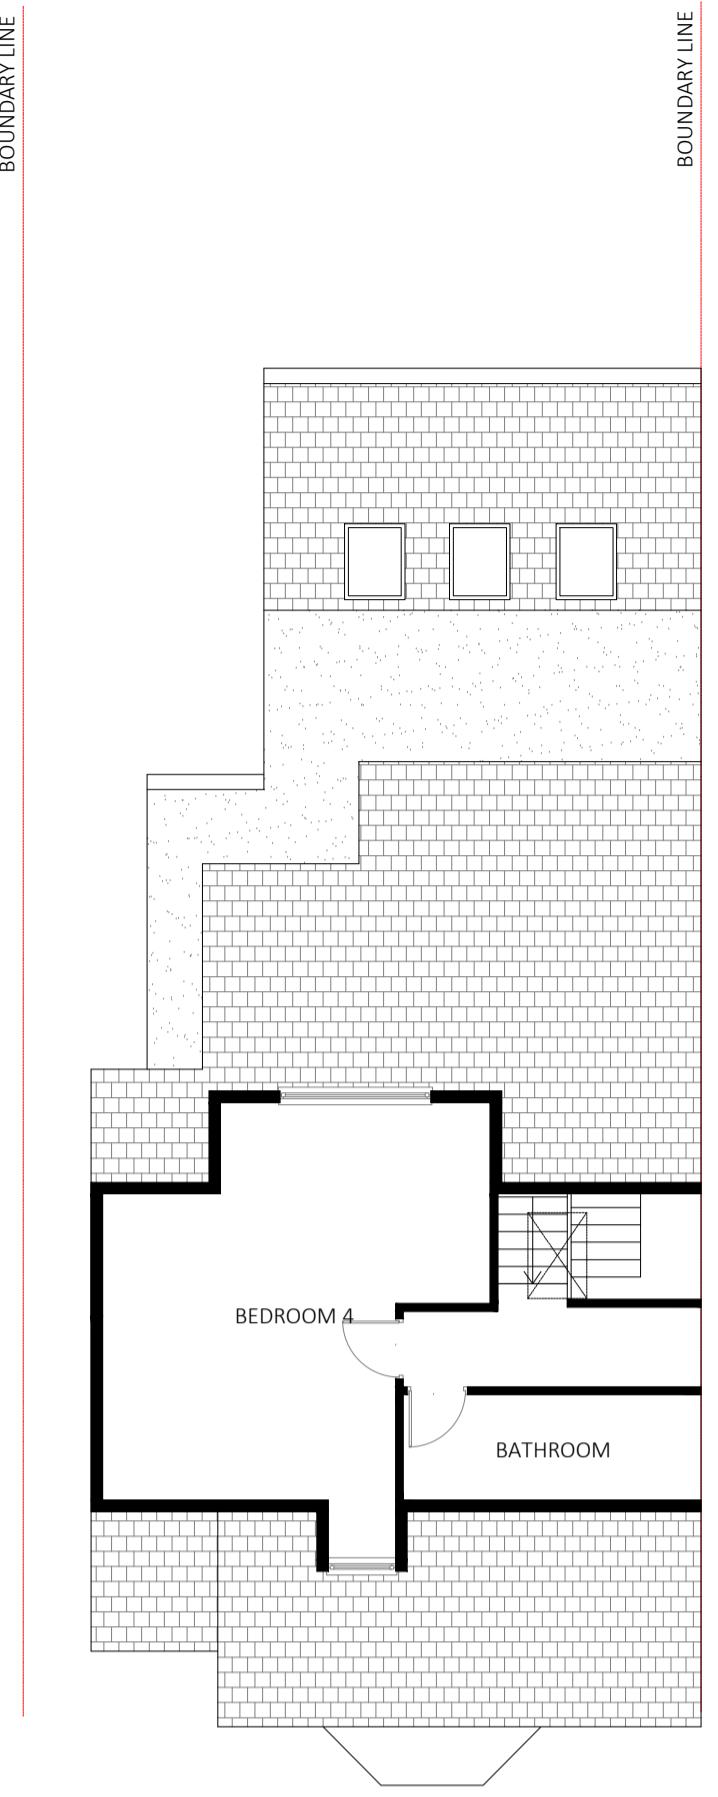


PROPOSED SECOND FLOOR PLAN  
(SCALE 1:100)

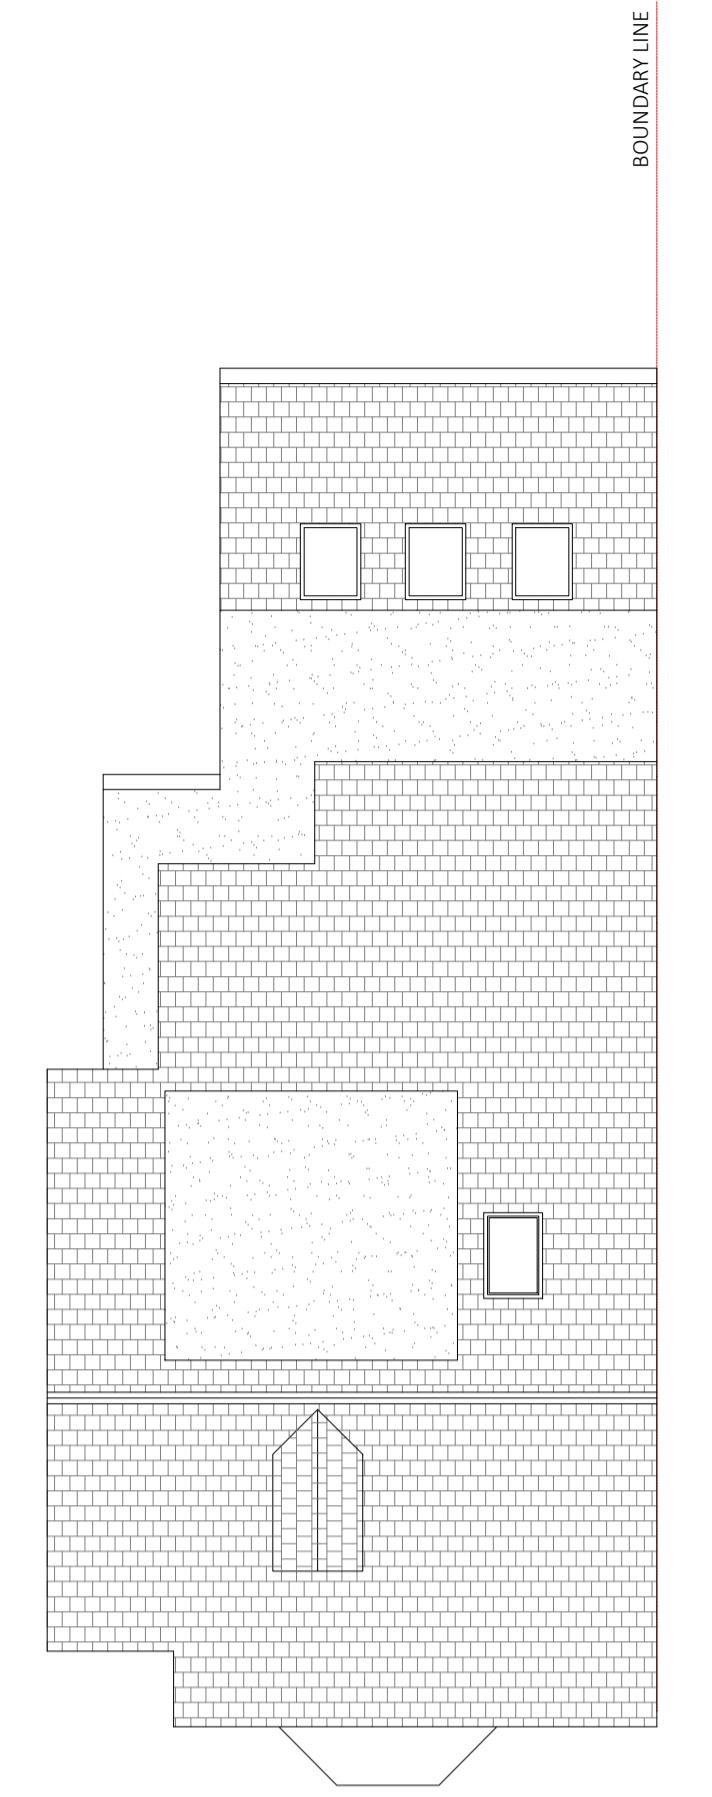


PROPOSED ROOF PLAN  
(SCALE 1:100)

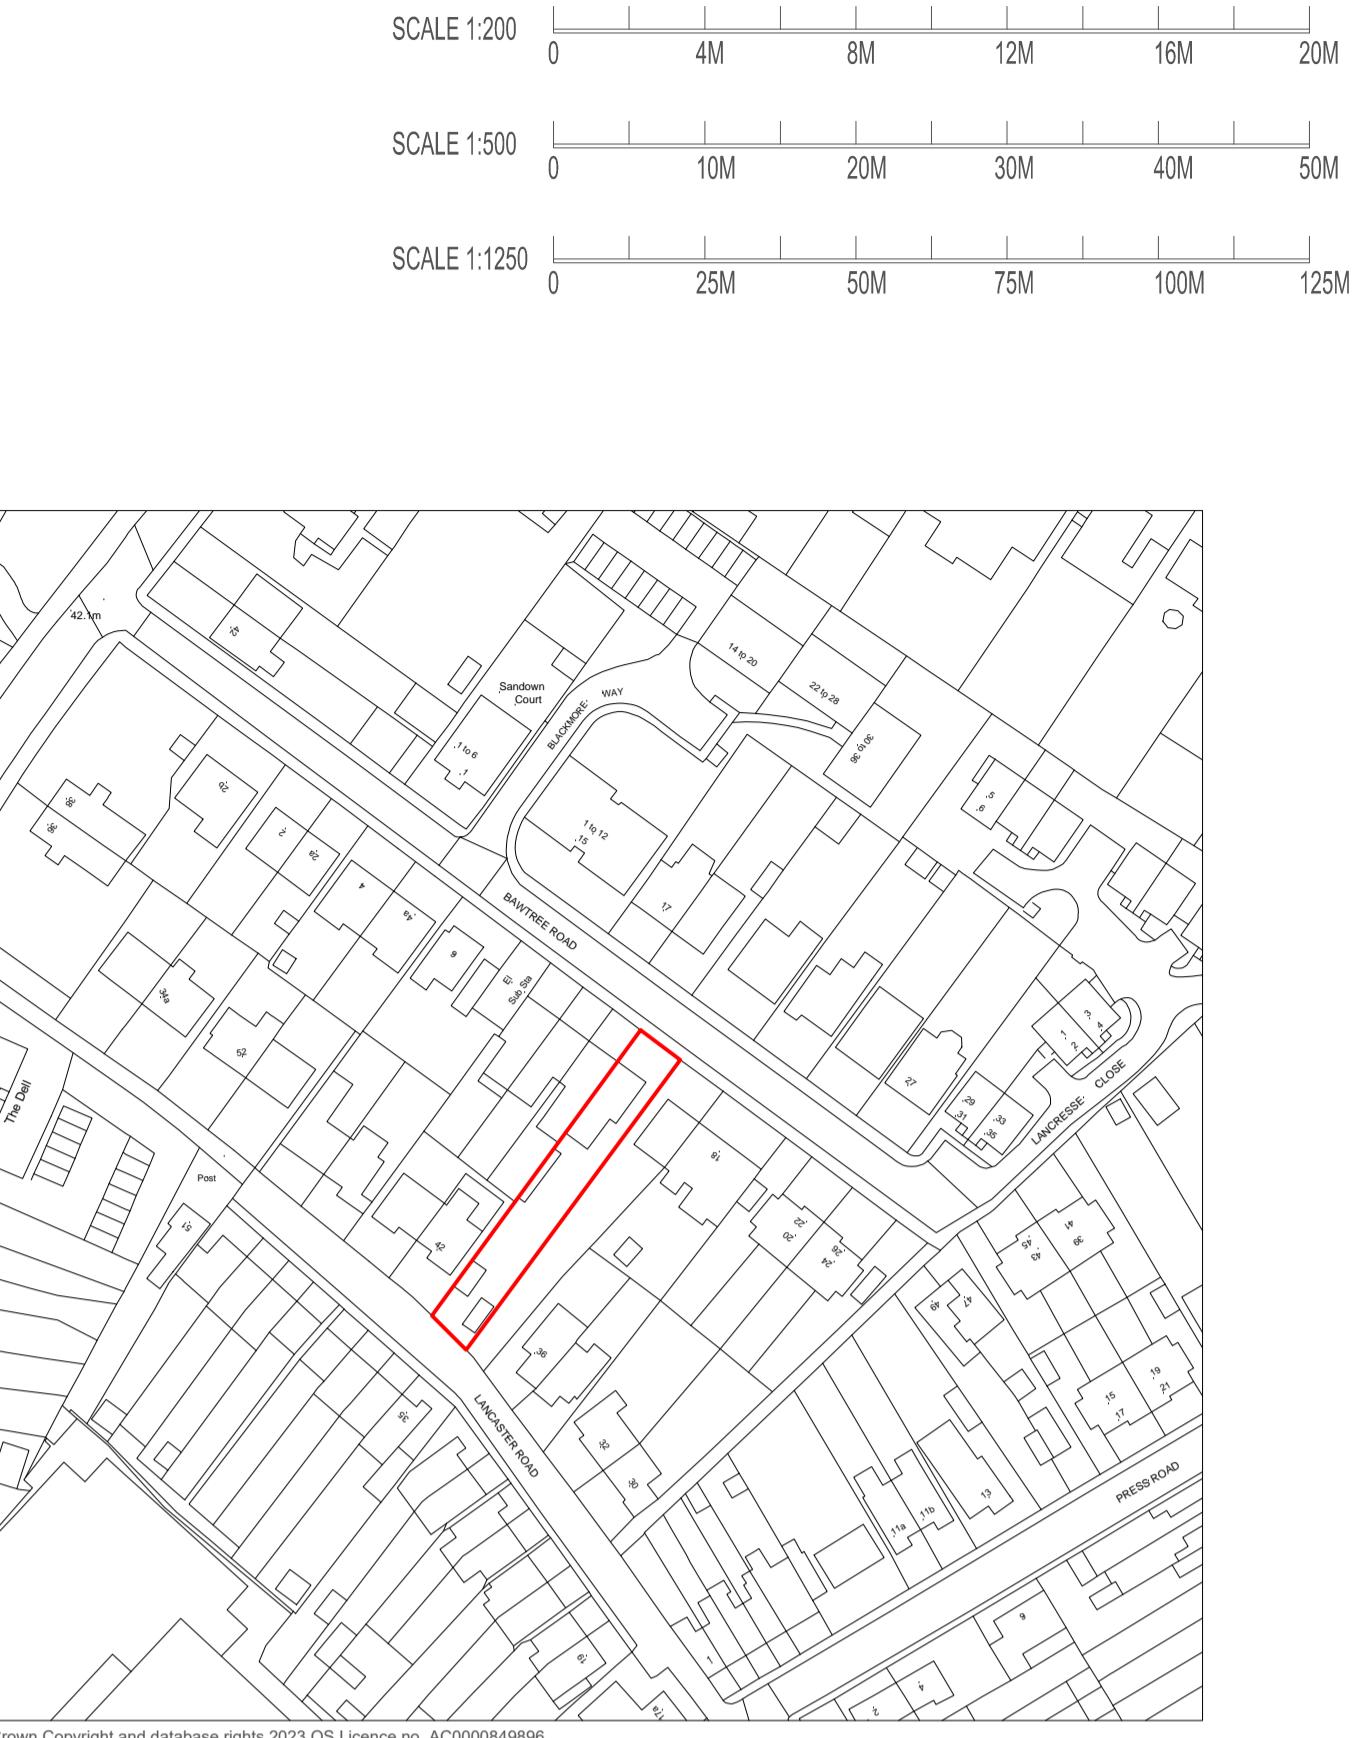


LOCATION PLAN  
(SCALE 1:1250)

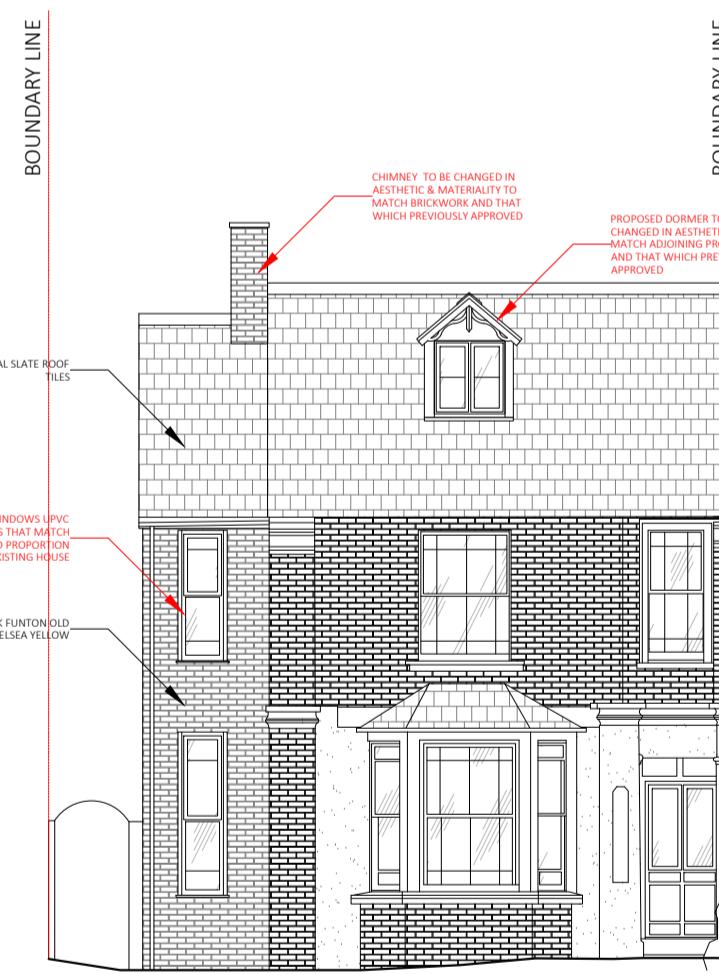

PROPOSED FRONT ELEVATION  
(SCALE 1:100)

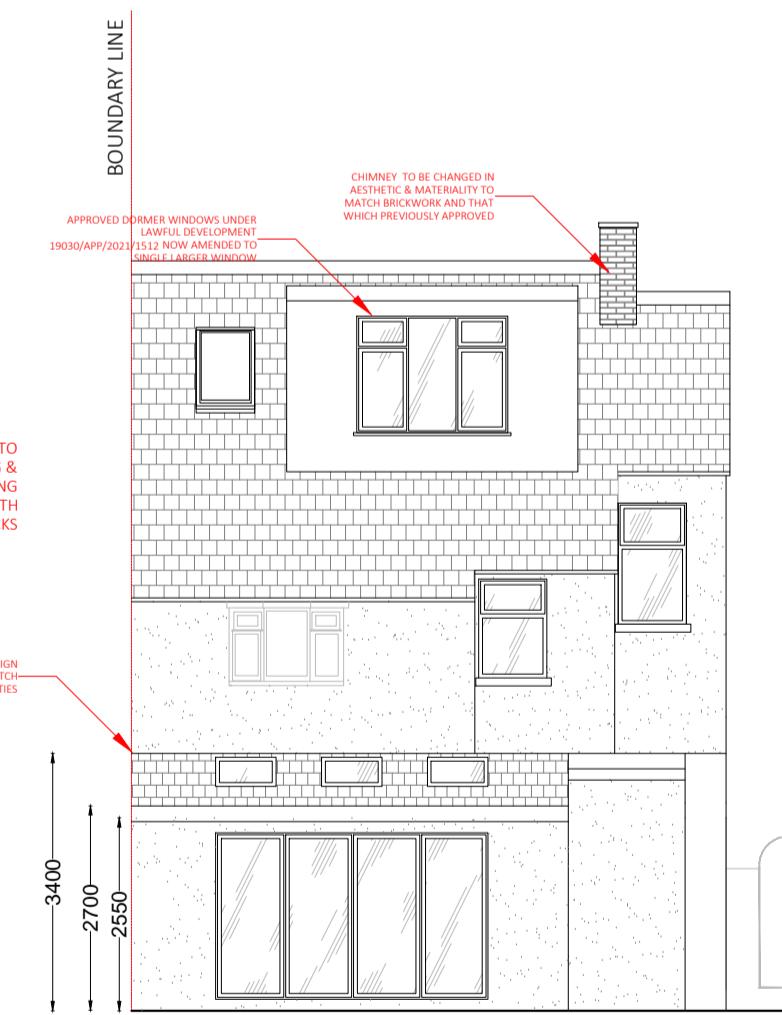

PROPOSED REAR ELEVATION  
(SCALE 1:100)

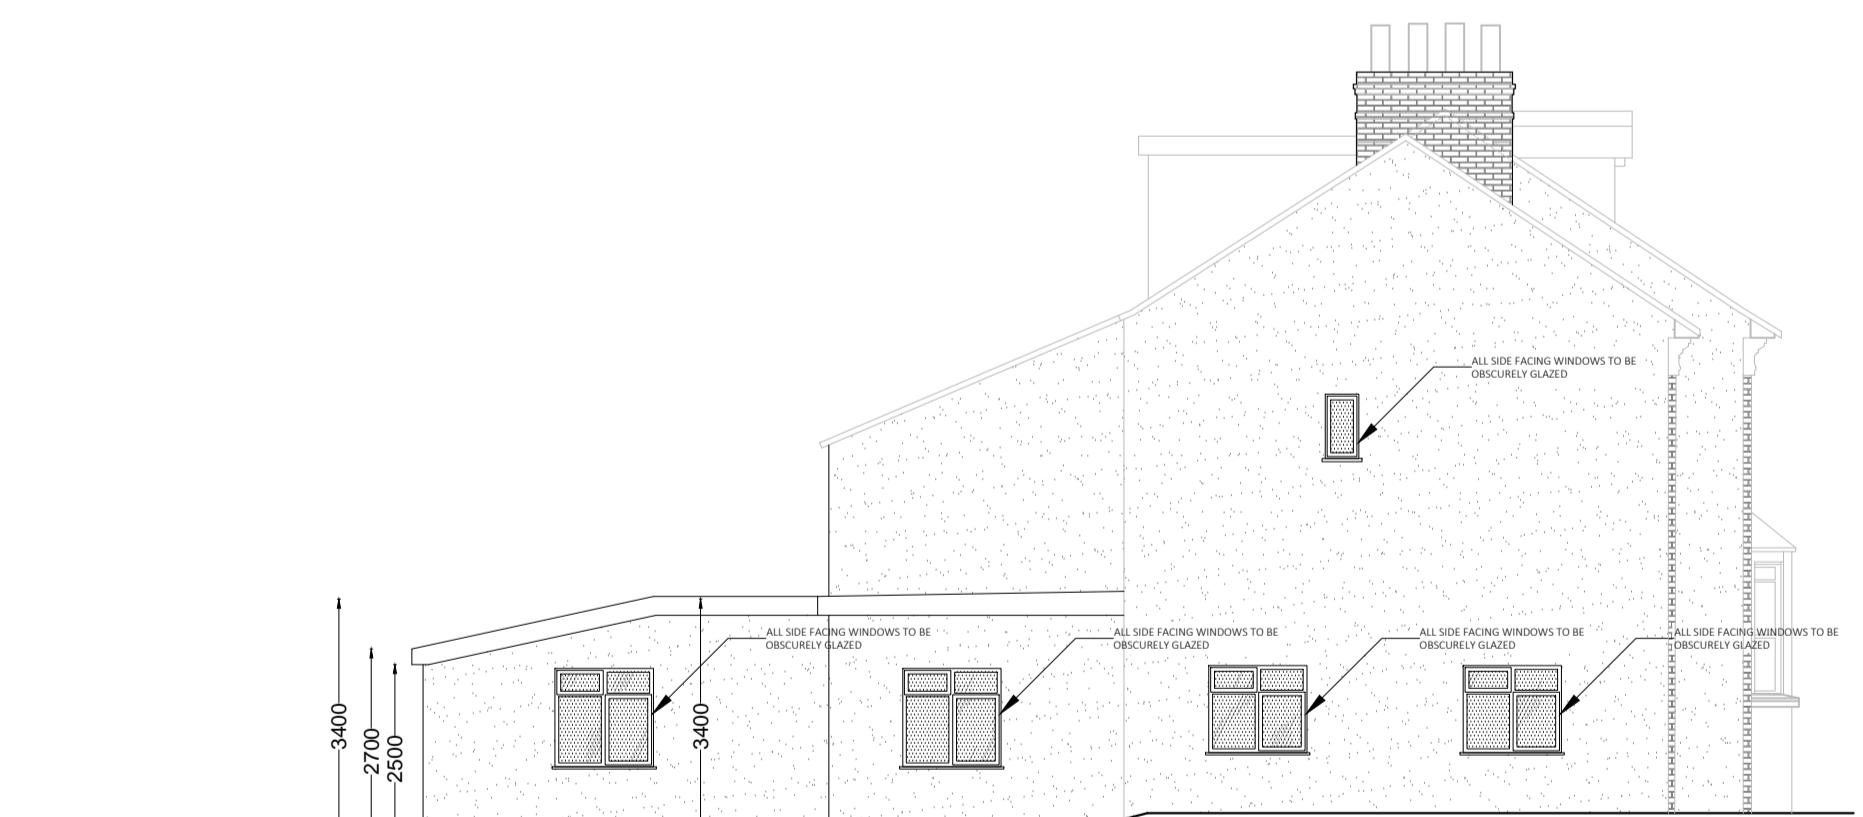

PROPOSED SIDE ELEVATION  
(SCALE 1:100)



PROPOSED SITE PLAN  
(SCALE 1:500)

NOT APPROVED FOR CONSTRUCTION

All measurements to be checked on site and not scaled from this drawing.  
All works to the satisfaction of local authority inspector.  
No deviation from these drawing what so ever.

**DESCRIPTION**  
PROPOSED PLANS AND ELEVATIONS

**PLANNING REFERENCES**  
19030/APP/2022/139  
19030/APP/2021/3971  
19030/APP/2021/1512  
19030/APP/2021/2339  
ENFORCEMENT ACTION ENF/213/22

**SITE ADDRESS:**  
14 BAWTREE ROAD  
UXBRIDGE  
UB8 1PU

<b>REVISIONS</b>	
DATE: 17-05-2023	DRAWN BY:
SCALE: 1:100, 1:500, 1:1250 @ A1	CHECKED BY:
DRAWING TITLE: PLANNING	DRAWING NUMBER: BAWTREE/14/2023/D