




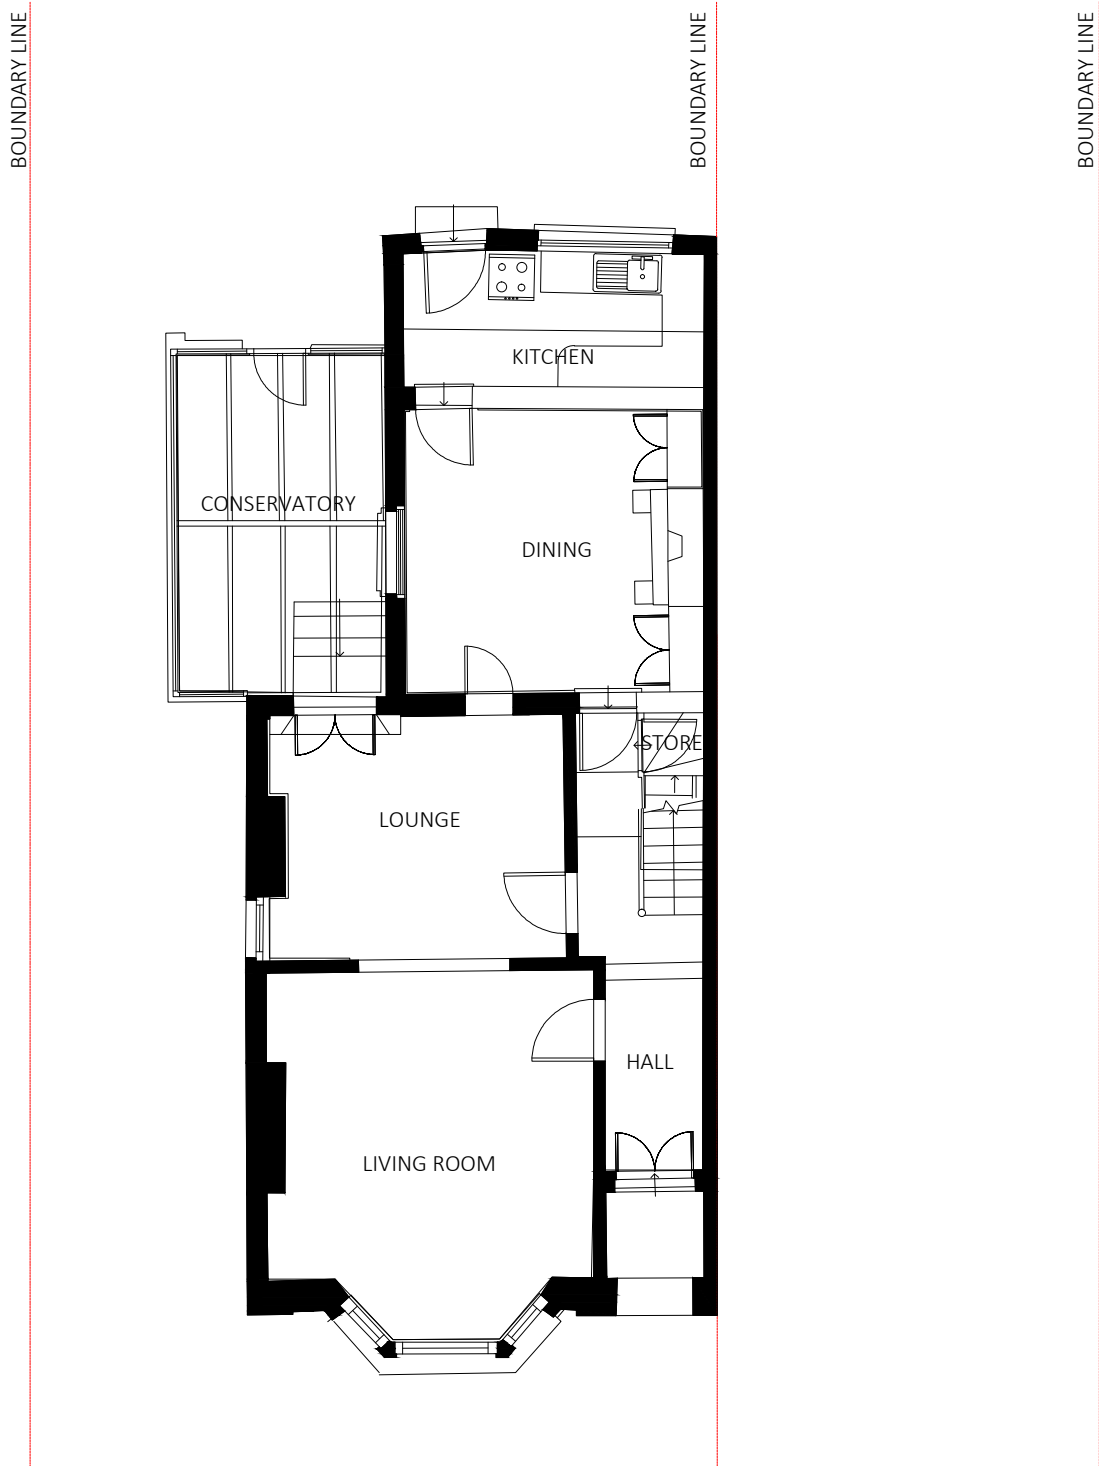


EXISTING PLAN - GROUND FLOOR
(SCALE 1:100)

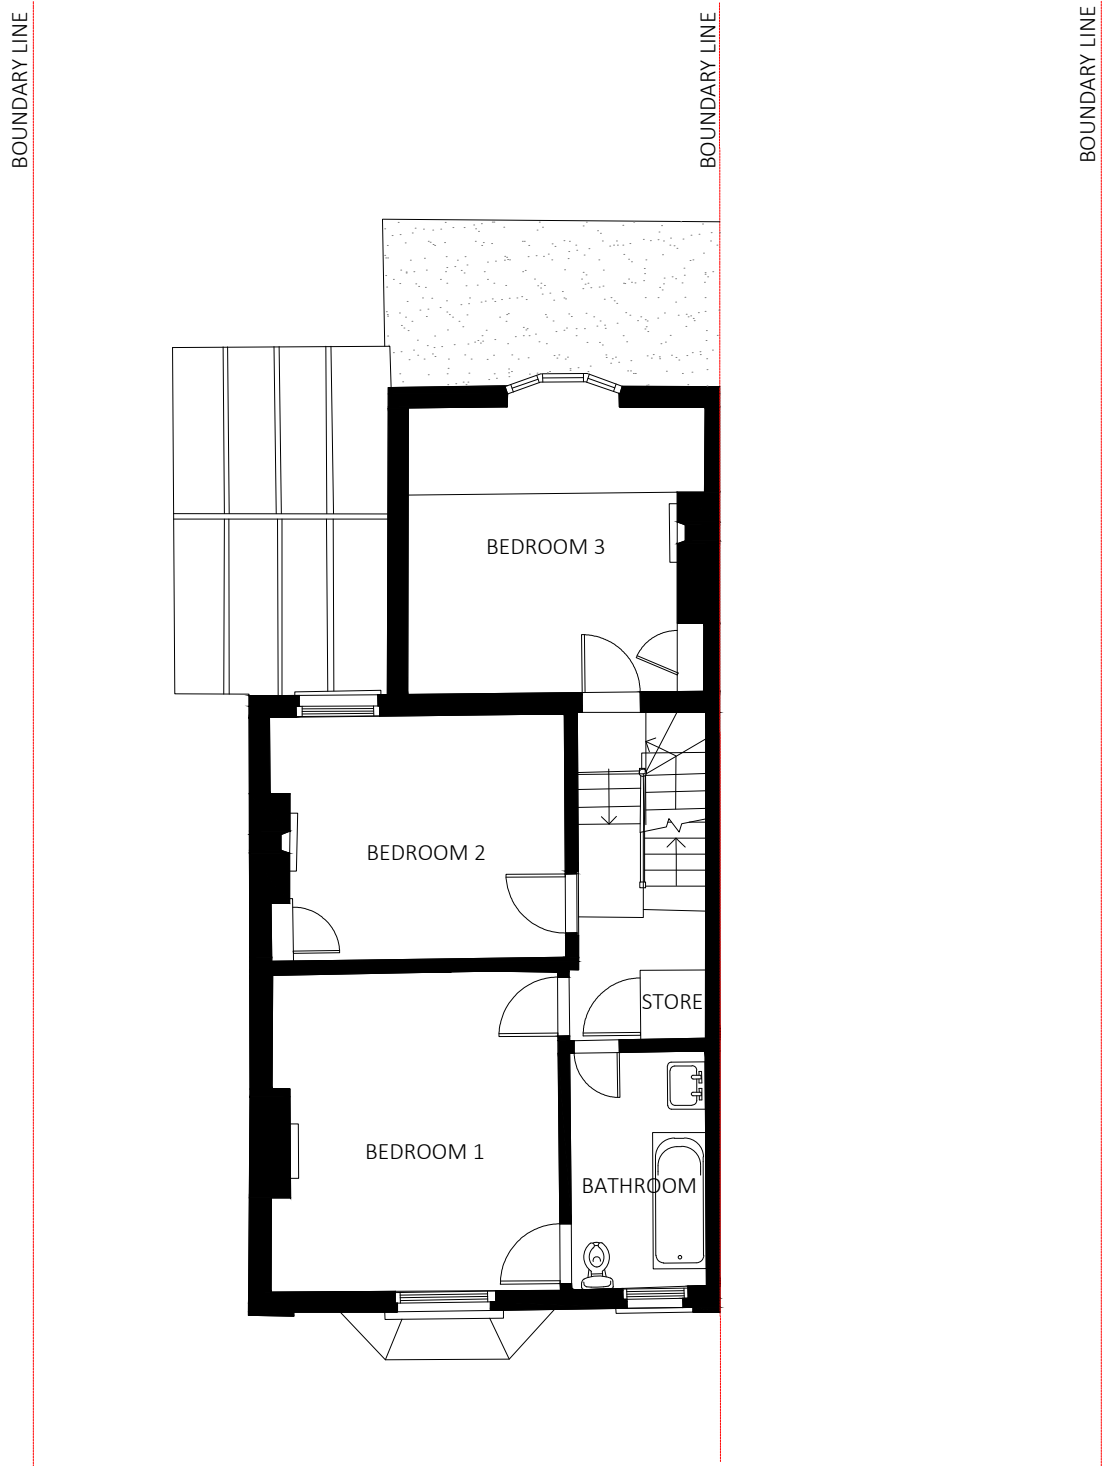

EXISTING PLAN - FIRST FLOOR
(SCALE 1:100)

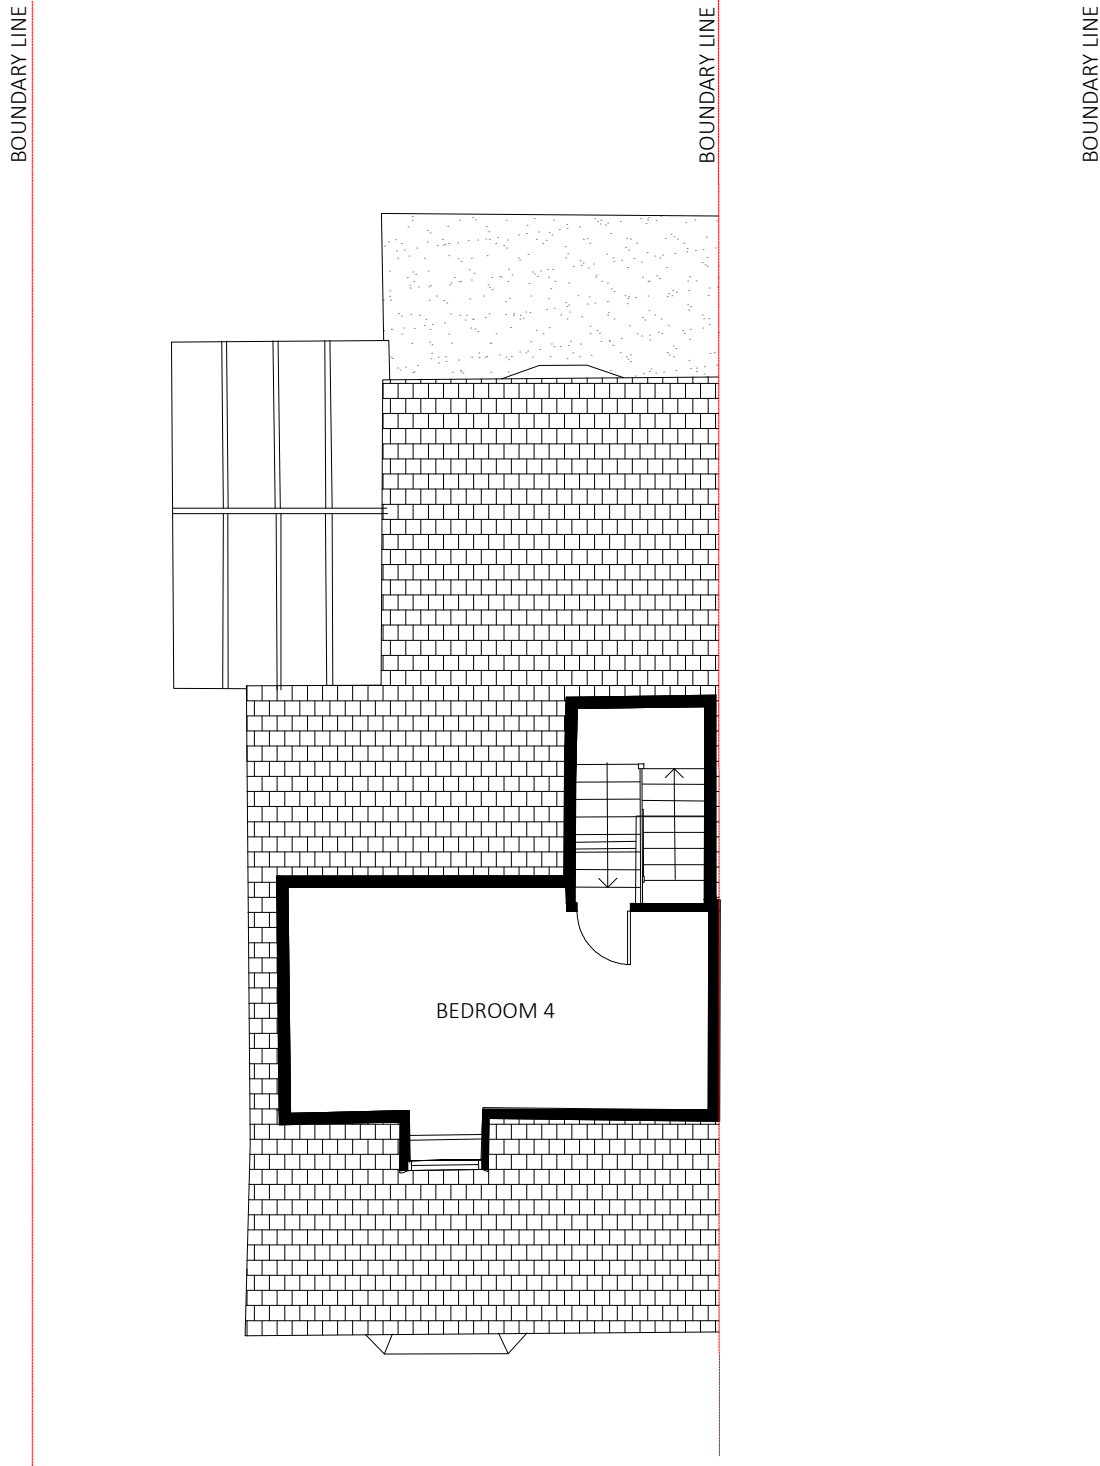

EXISTING PLAN - LOFT FLOOR
(SCALE 1:100)

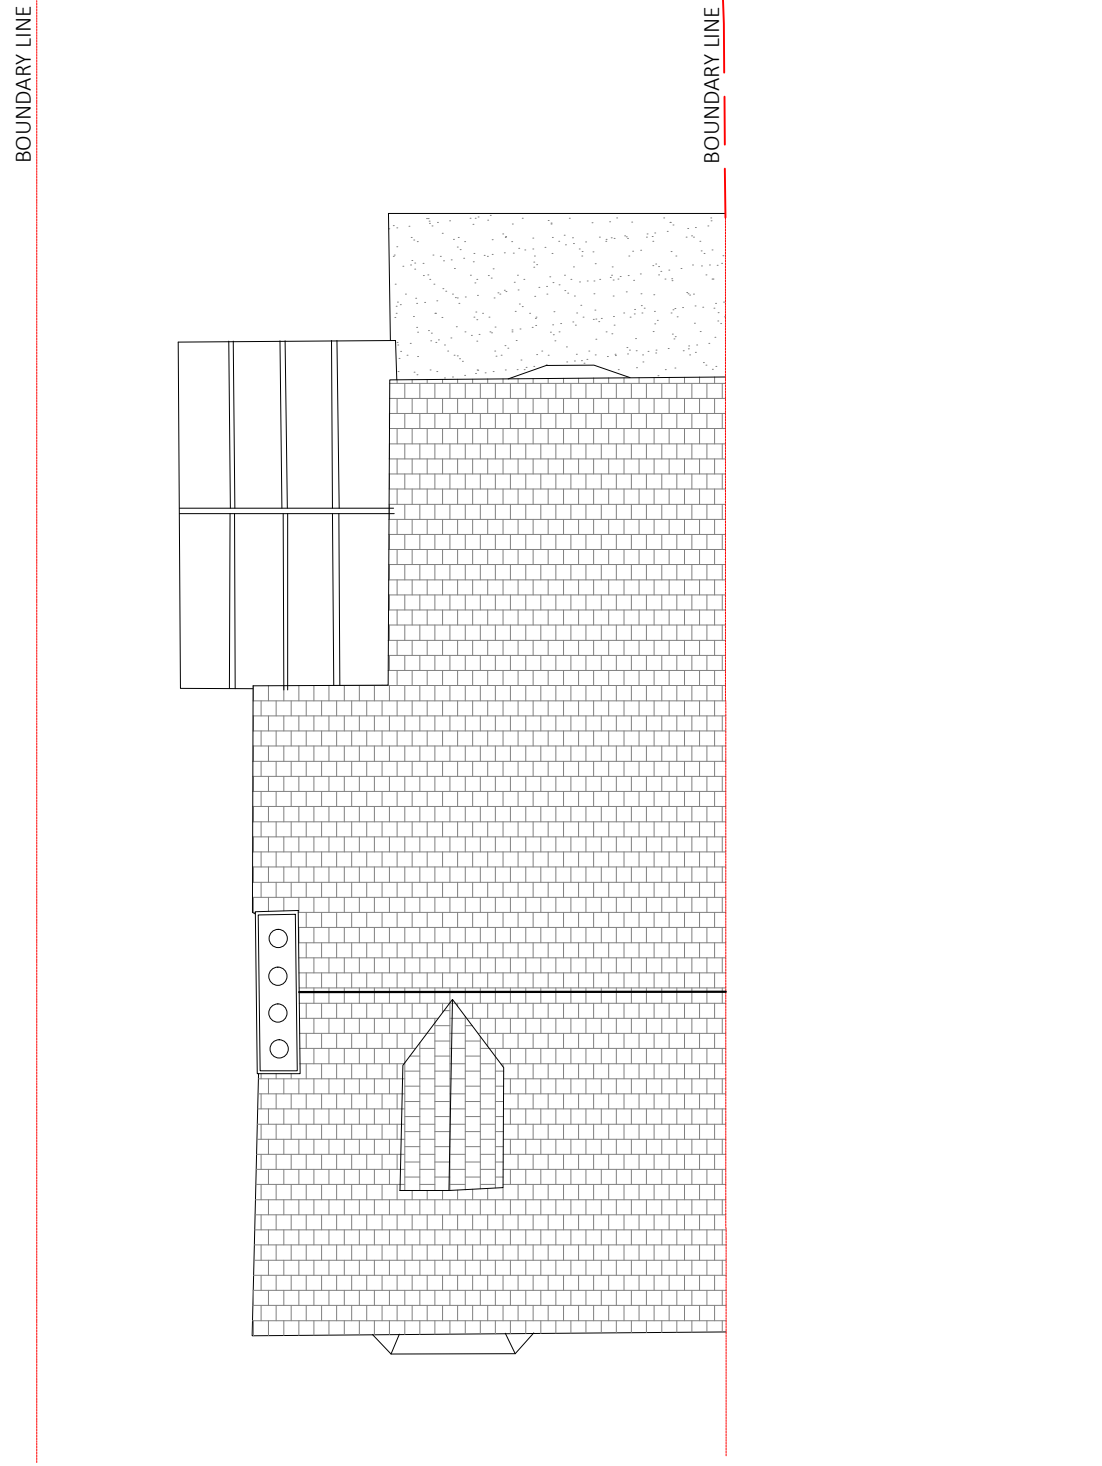

EXISTING PLAN - ROOF PLAN
(SCALE 1:100)



EXISTING ELEVATION - FRONT
(SCALE 1:100)



EXISTING ELEVATION - REAR
(SCALE 1:100)



EXISTING ELEVATION - SIDE
(SCALE 1:100)

NOT APPROVED FOR CONSTRUCTION

All measurements to be checked on site and not scaled from this drawing.
All works to the satisfaction of local authority inspector.
No deviation from these drawing what so ever.

DESCRIPTION
PRE EXISTING PLANS AND ELEVATIONS

PLANNING REFERENCES
19030/APP/2022/139
19030/APP/2021/3971
19030/APP/2021/1512
19030/APP/2021/2339
ENFORCEMENT ACTION ENF/213/22

SITE ADDRESS:
14 BAWTREE ROAD
UXBRIDGE
UB8 1PU

REVISIONS		
DATE: 17-05-2023		DRAWN BY:
SCALE: 1:100 @ A1		CHECKED BY:
DRAWING TITLE: PLANNING		DRAWING NUMBER:BAWTREE/14/2023/PE