




LOFT PLAN

Scale 1:100

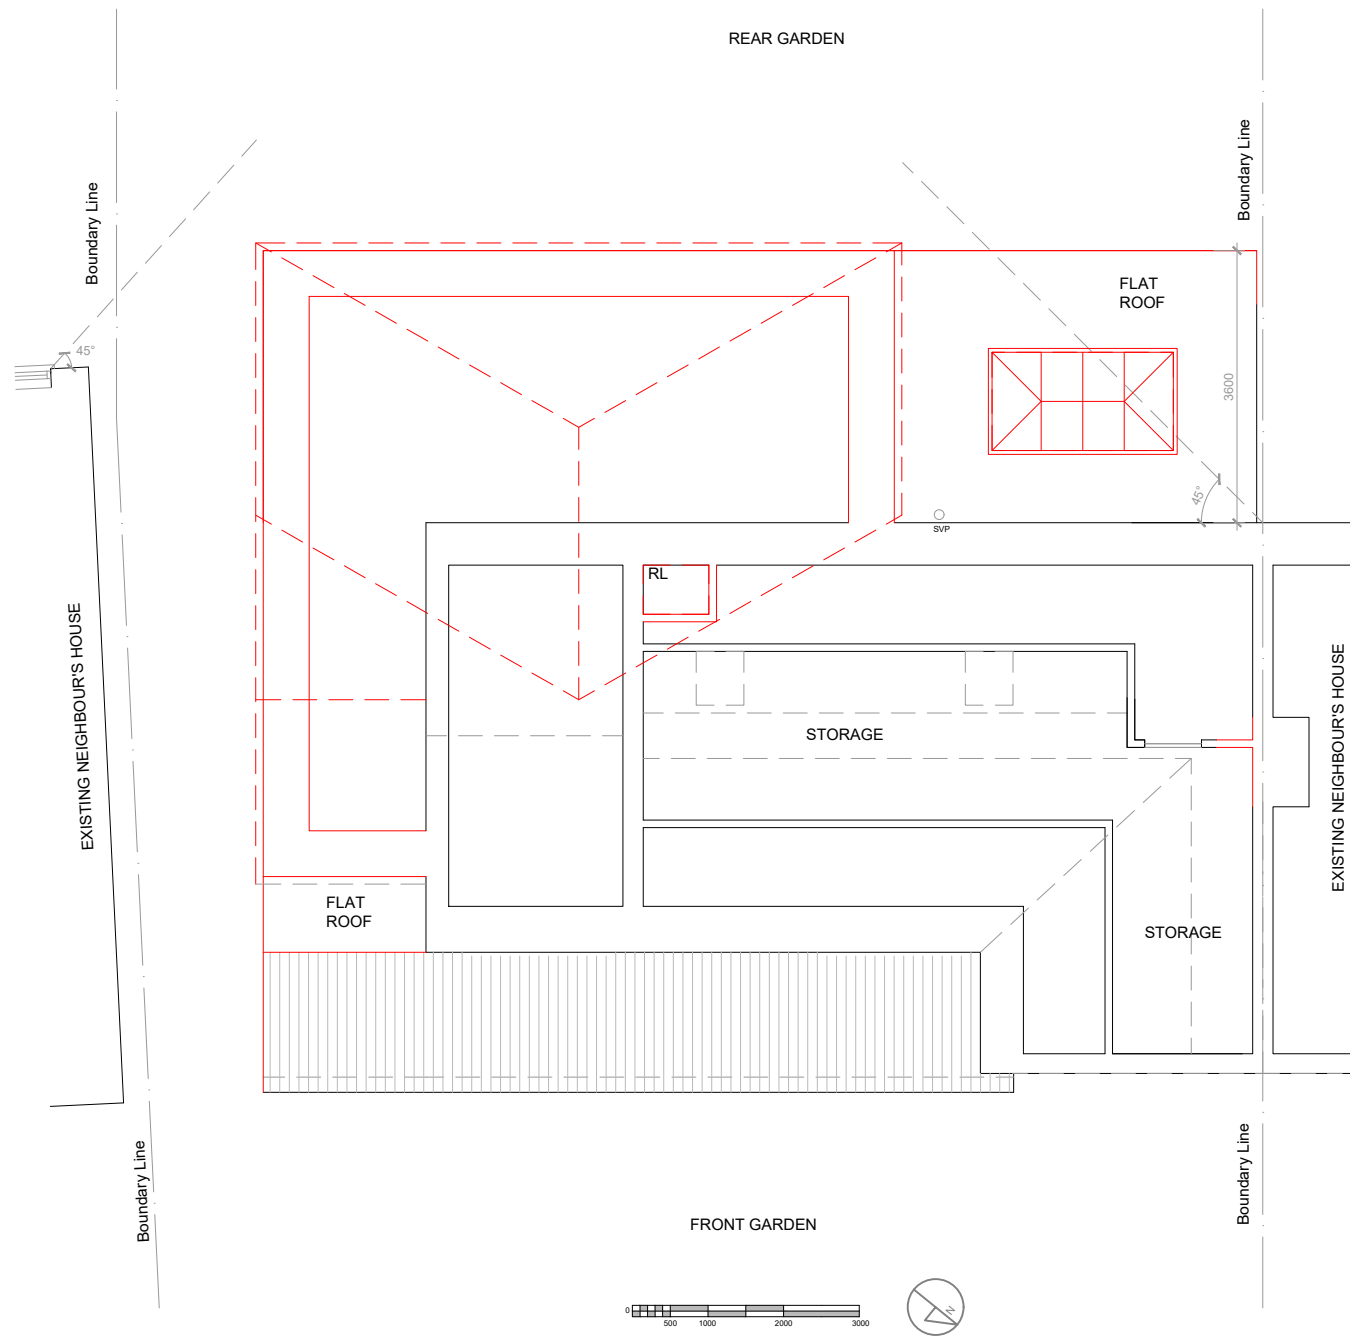

ROOF PLAN

Scale 1:100

DATE:
07/11/2022

REV: F



All measurements are taken using laser measure and therefore, may be subject to a small margin of error.

Client: Dharmesh Yadav

Rear and Side extension
101 Sweetcroft Lane, Uxbridge UB10 9LG

This drawing is copyright © and may not be reproduced without permission

Title: **Proposed Loft & Roof plans**

DWG no:
DY-007F

Scale:
1/100

Sheet:
A3

Plans not suitable for construction purposes