
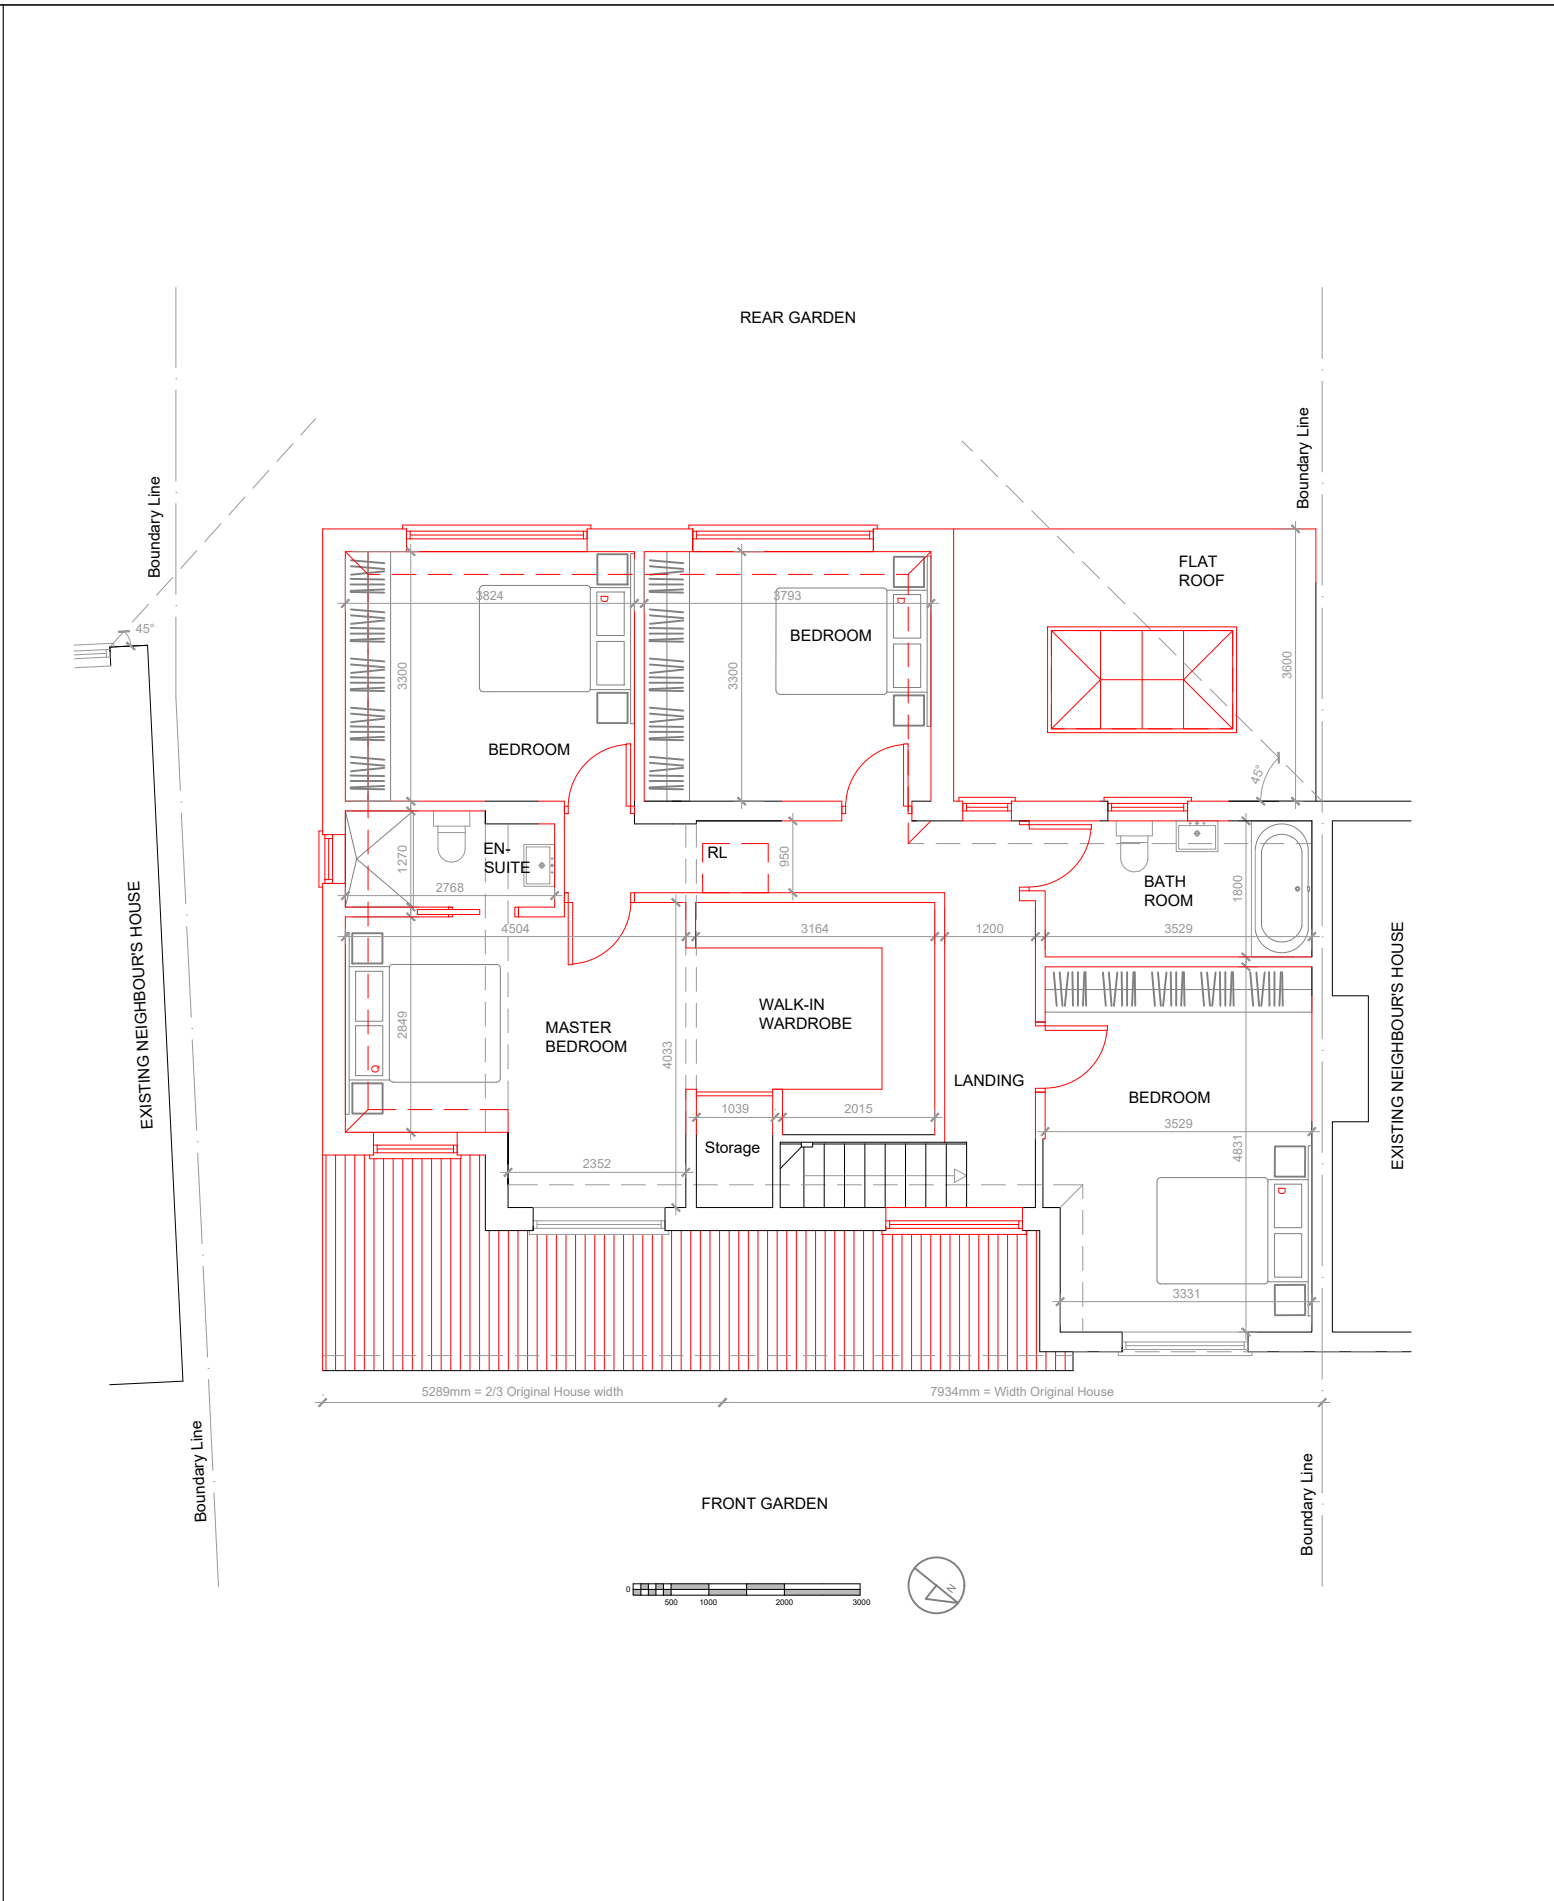


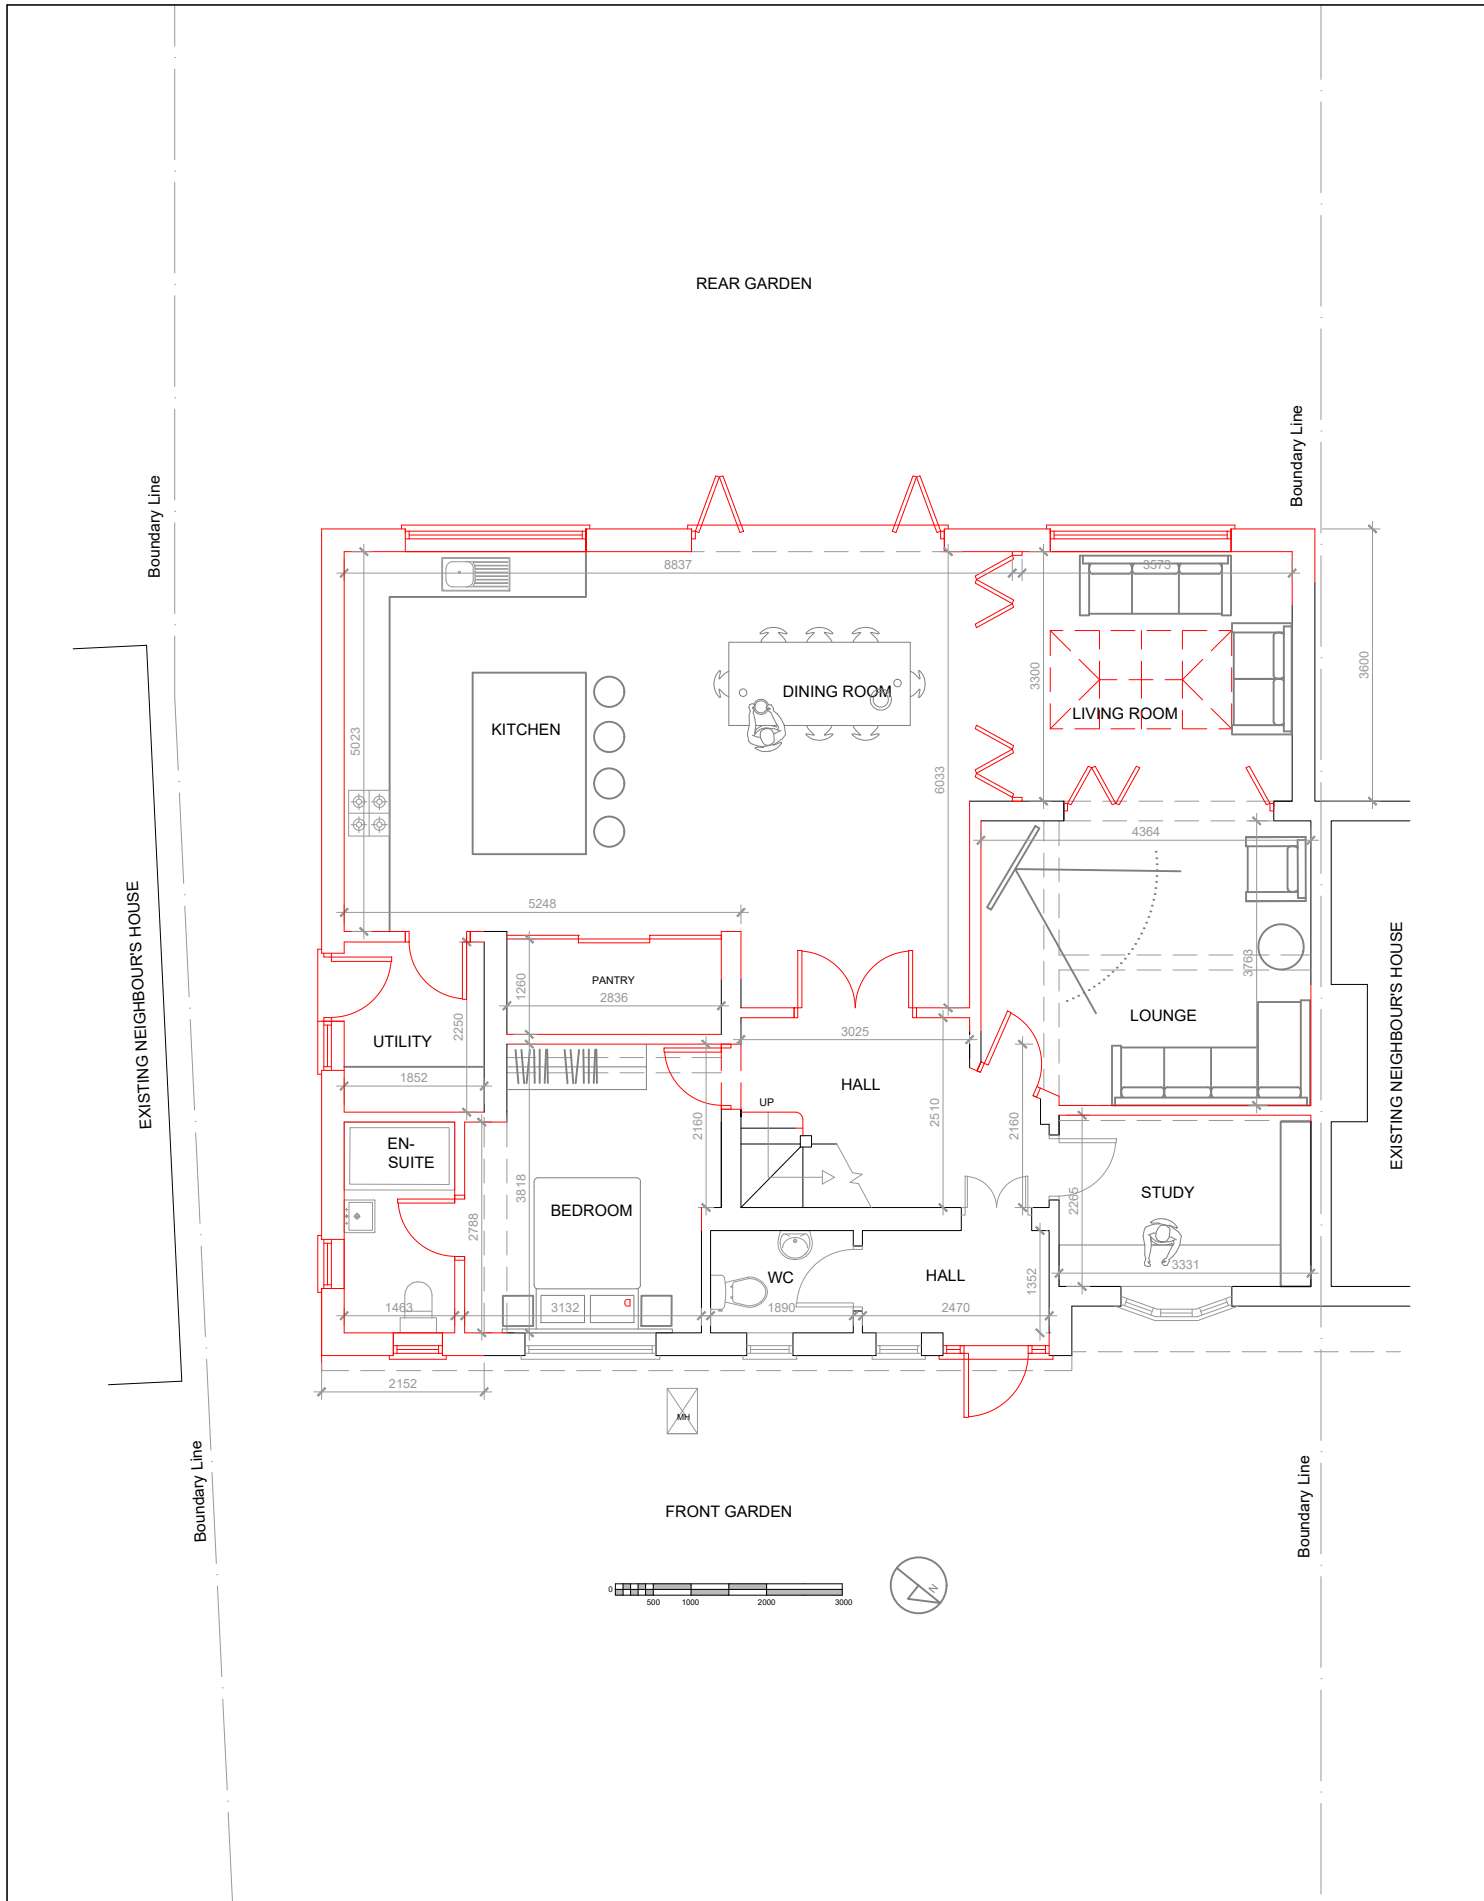

GROUND FLOOR PLAN		Scale 1:100		FIRST FLOOR PLAN		Scale 1:100		
		DATE: 30/11/2021		Client: Dharmesh Yadav		Title: Approved Ground & First floor plans		
		REV: G		Rear and Side extension 101 Sweetcroft Lane, Uxbridge UB10 9LG		DWG no: DY-006G1	Scale: 1/100	Sheet: A3
		All measurements are taken using laser measure and therefore, may be subject to a small margin of error.				This drawing is copyright © and may not be reproduced without permission		Plans not suitable for construction purposes