



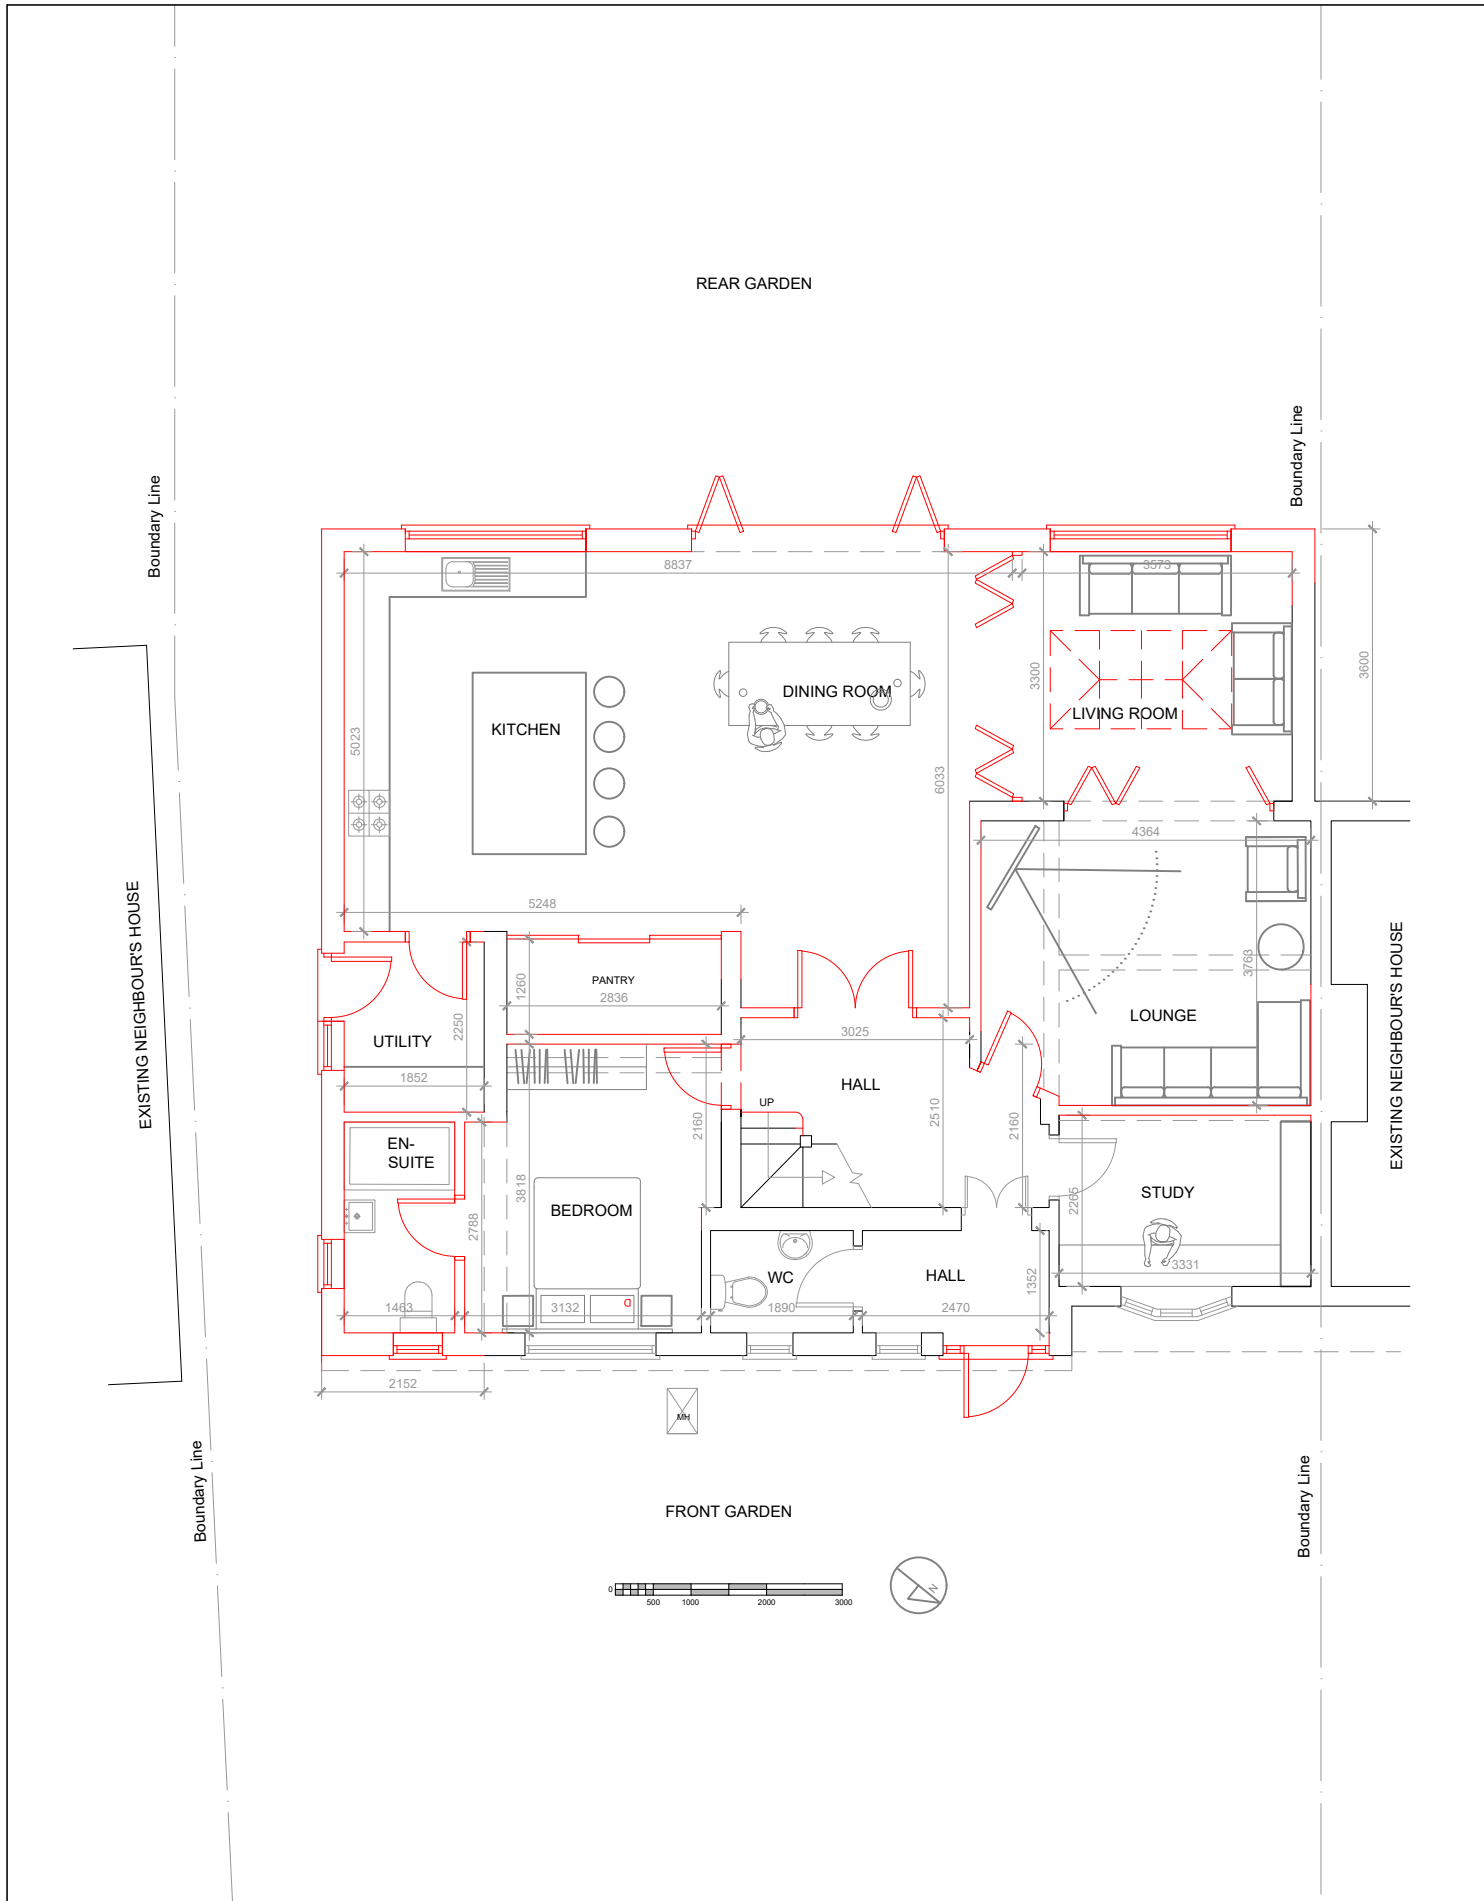

GROUND FLOOR PLAN **Scale 1:100**

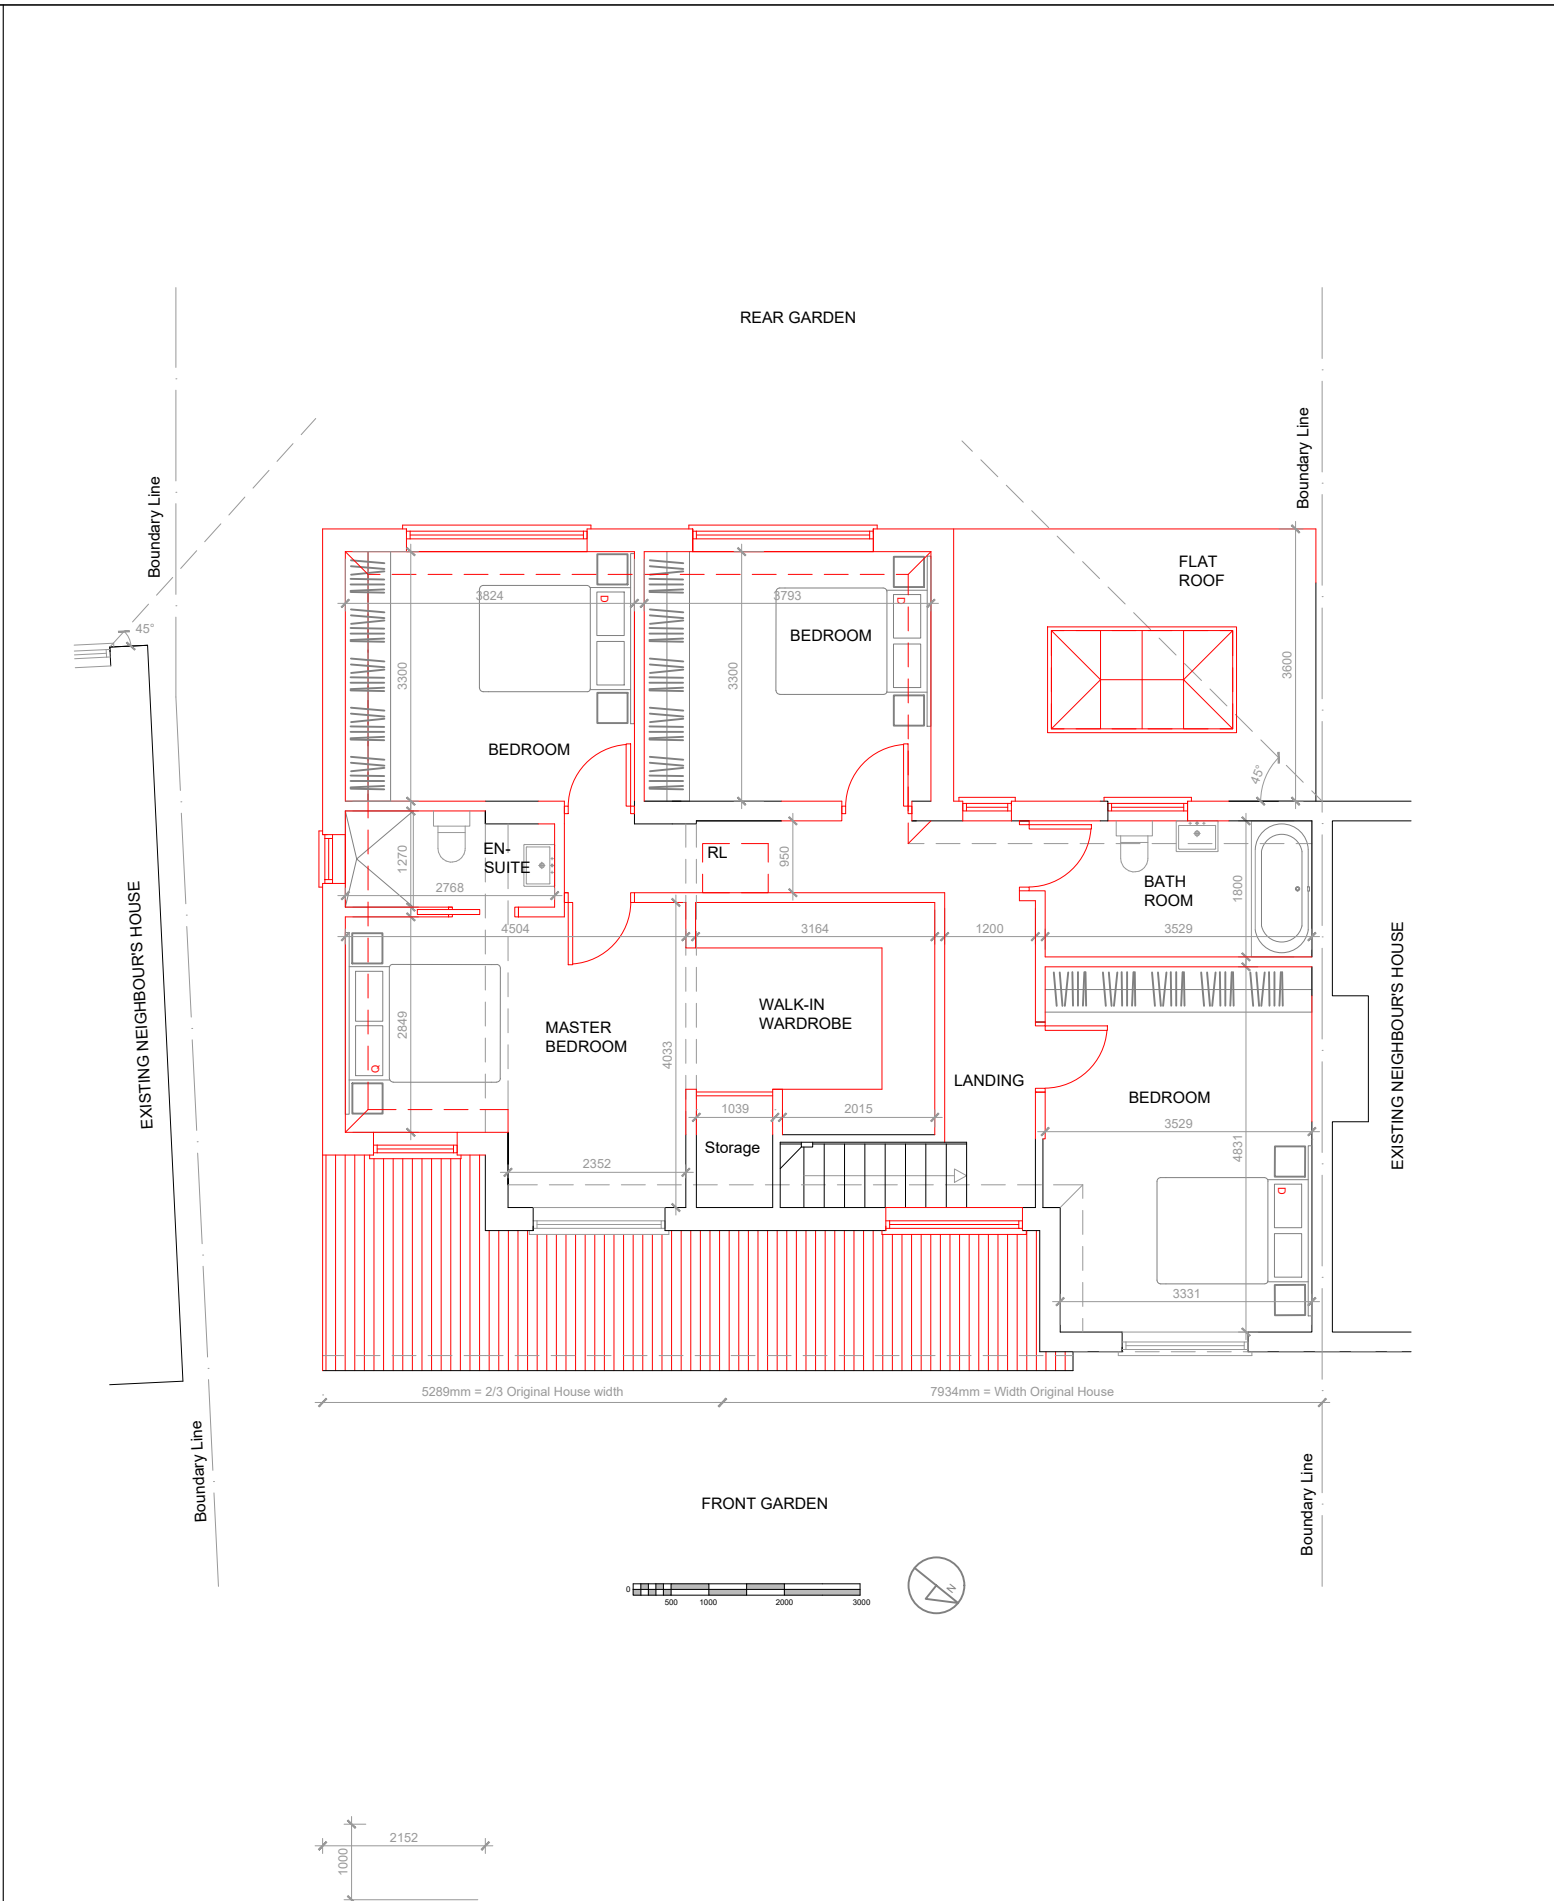

FIRST FLOOR PLAN **Scale 1:100**

	DATE: 30/03/2020	 +44 (0) 7728018135 @isalcedo@gmail.com	Client: Dharmesh Yadav		Title: Proposed Ground & First floor plans		
	REV: G		Rear and Side extension 101 Sweetcroft Lane, Uxbridge UB10 9LG		DWG no: DY-006G	Scale: 1/100	Sheet: A3
	All measurements are taken using laser measure and therefore, may be subject to a small margin of error.			This drawing is copyright © and may not be reproduced without permission			Plans not suitable for construction purposes