




LOFT PLAN

Scale 1:100

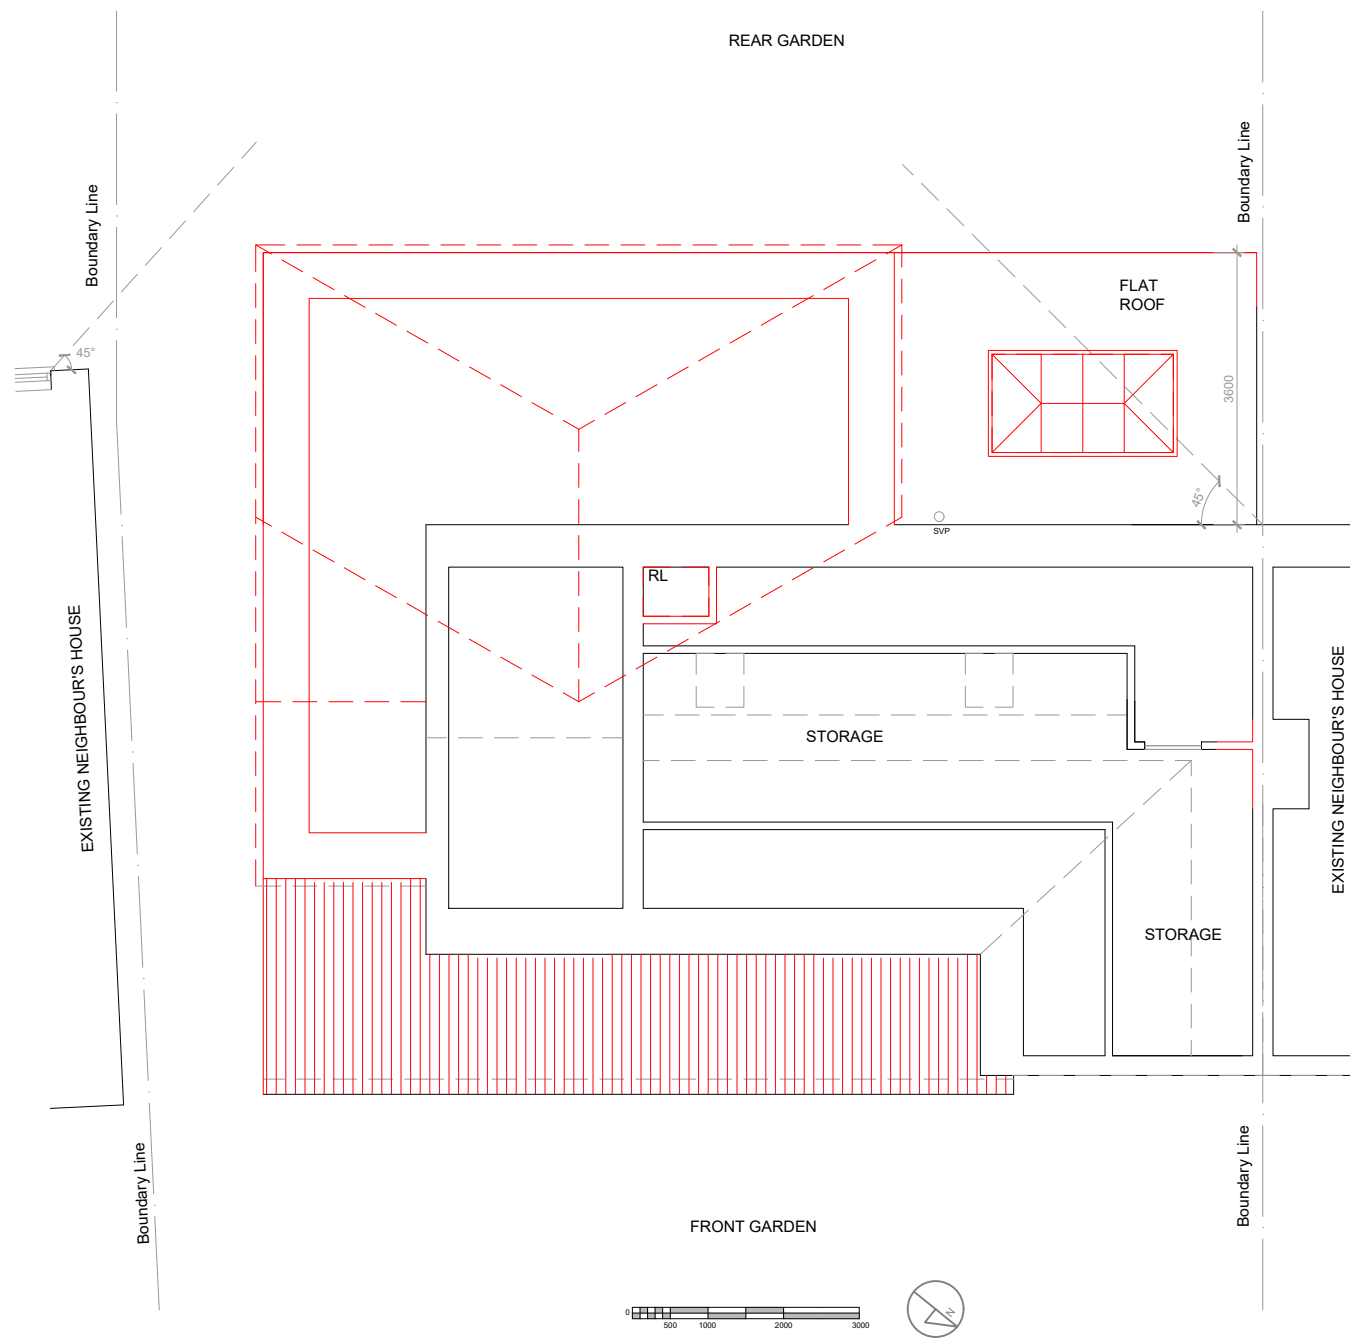

ROOF PLAN

Scale 1:100

DATE: 30/03/2021	Ana Salcedo architectural services +44 (0) 7728018135 a@salcedoatmail.com	Client: Dharmesh Yadav	Title: Proposed Loft & Roof plans		
REV: E		Rear and Side extension 101 Sweetcroft Lane, Uxbridge UB10 9LG	DWG no: DY-007E	Scale: 1/100	Sheet: A3
All measurements are taken using laser measure and therefore, may be subject to a small margin of error.		This drawing is copyright © and may not be reproduced without permission		Plans not suitable for construction purposes	