


SITE LAYOUT PLAN - 1:500

1:500 SCALE BAR (m)


0 10 20 30 40 50

1:100 SCALE BAR (m)


0 2 4 6 8 10

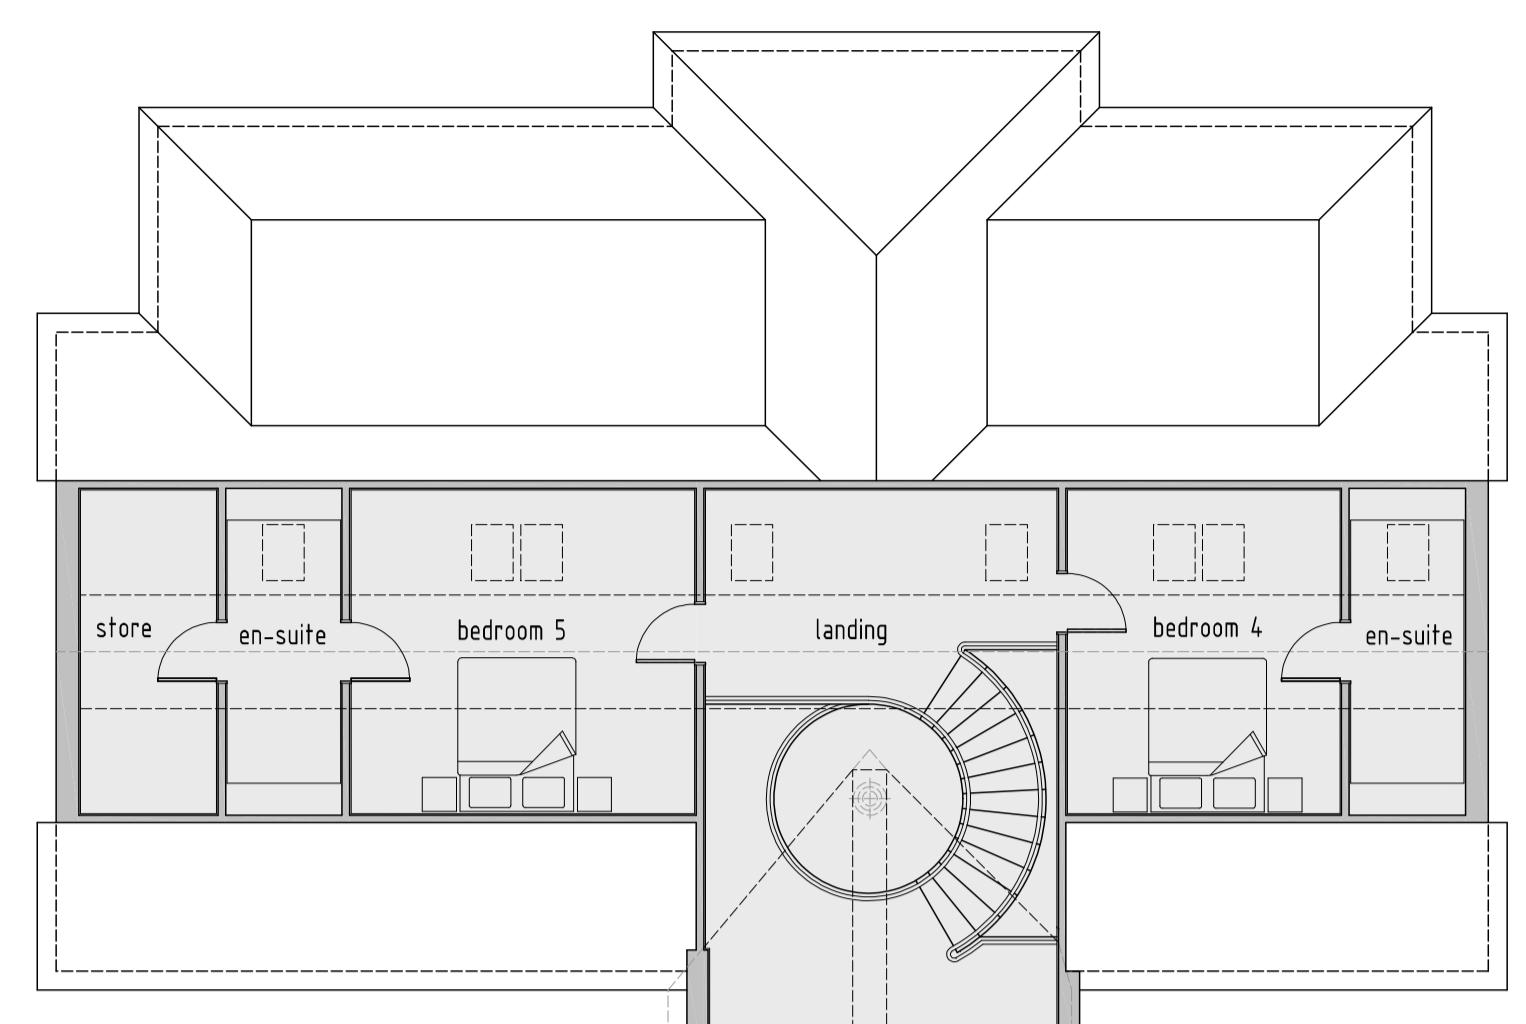


ROOF PLAN - 1:100

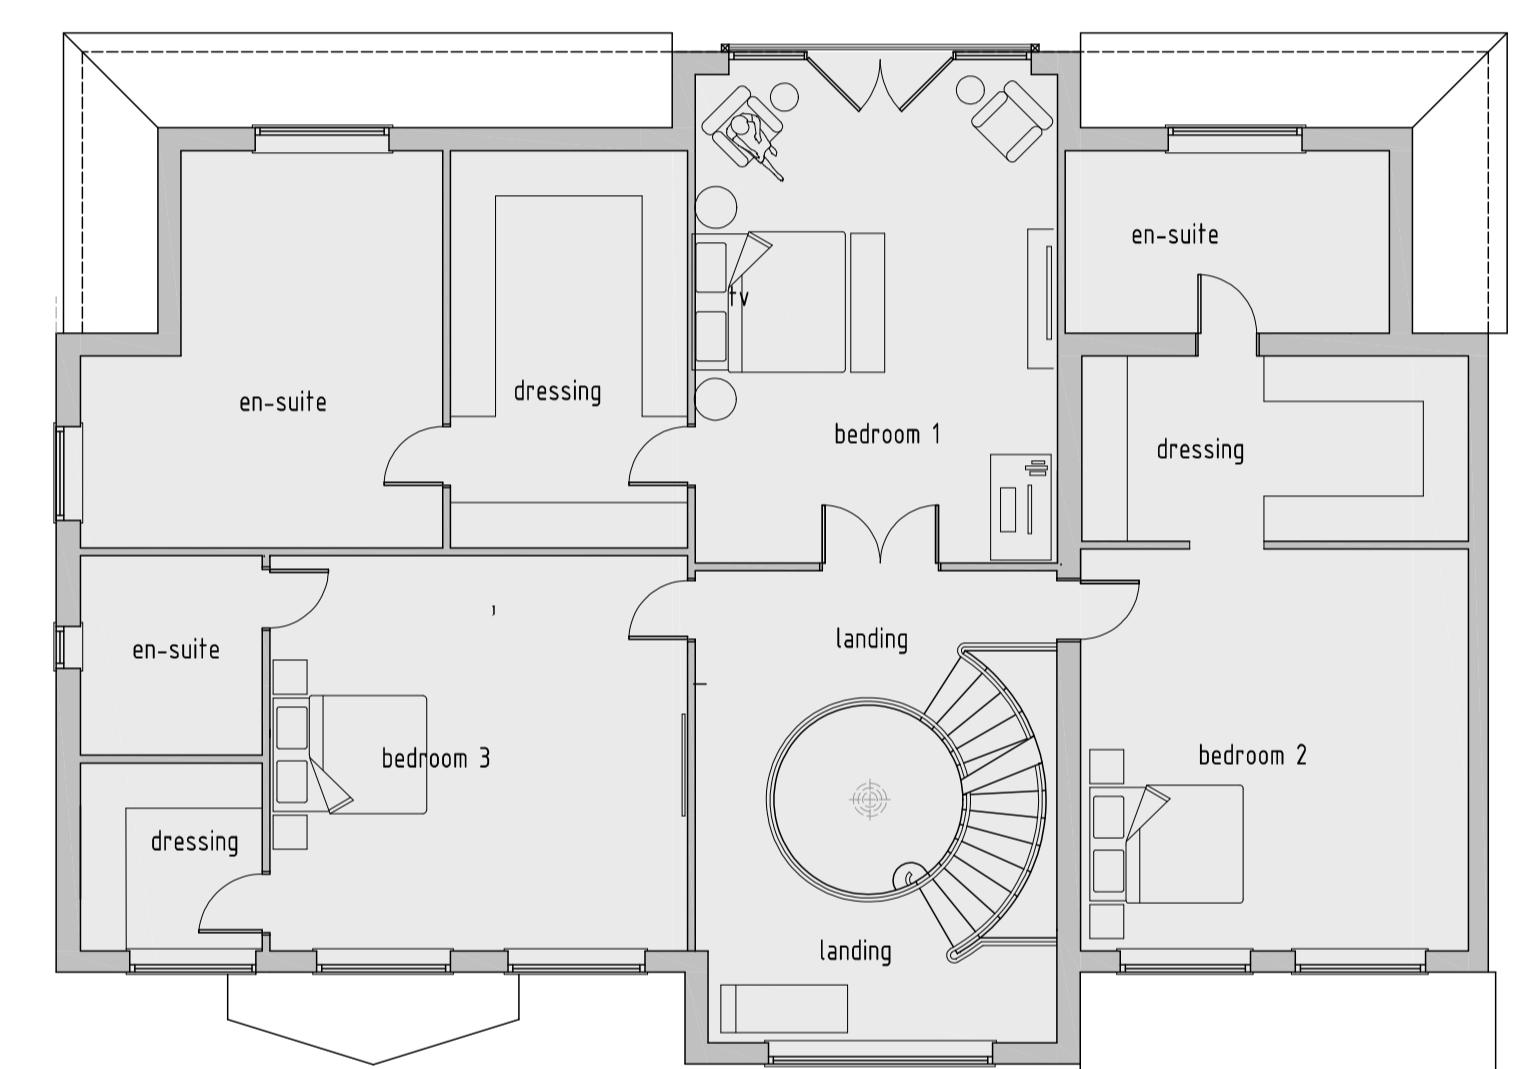

FIRST FLOOR PLAN - 1:100

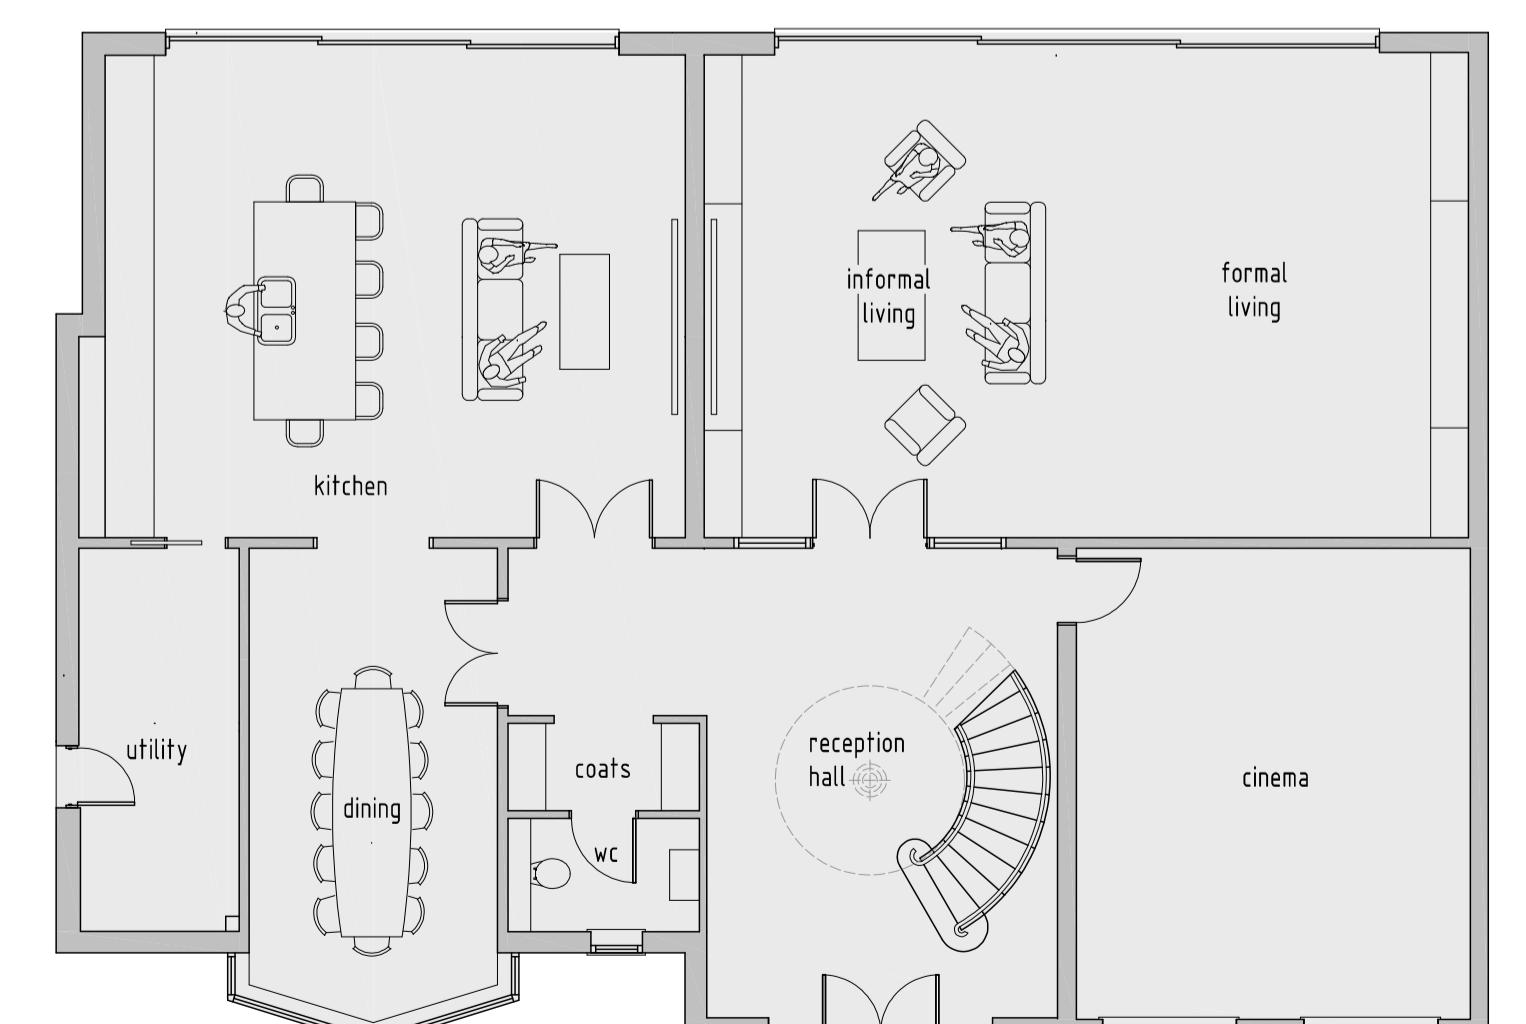


GROUND FLOOR PLAN - 1:100

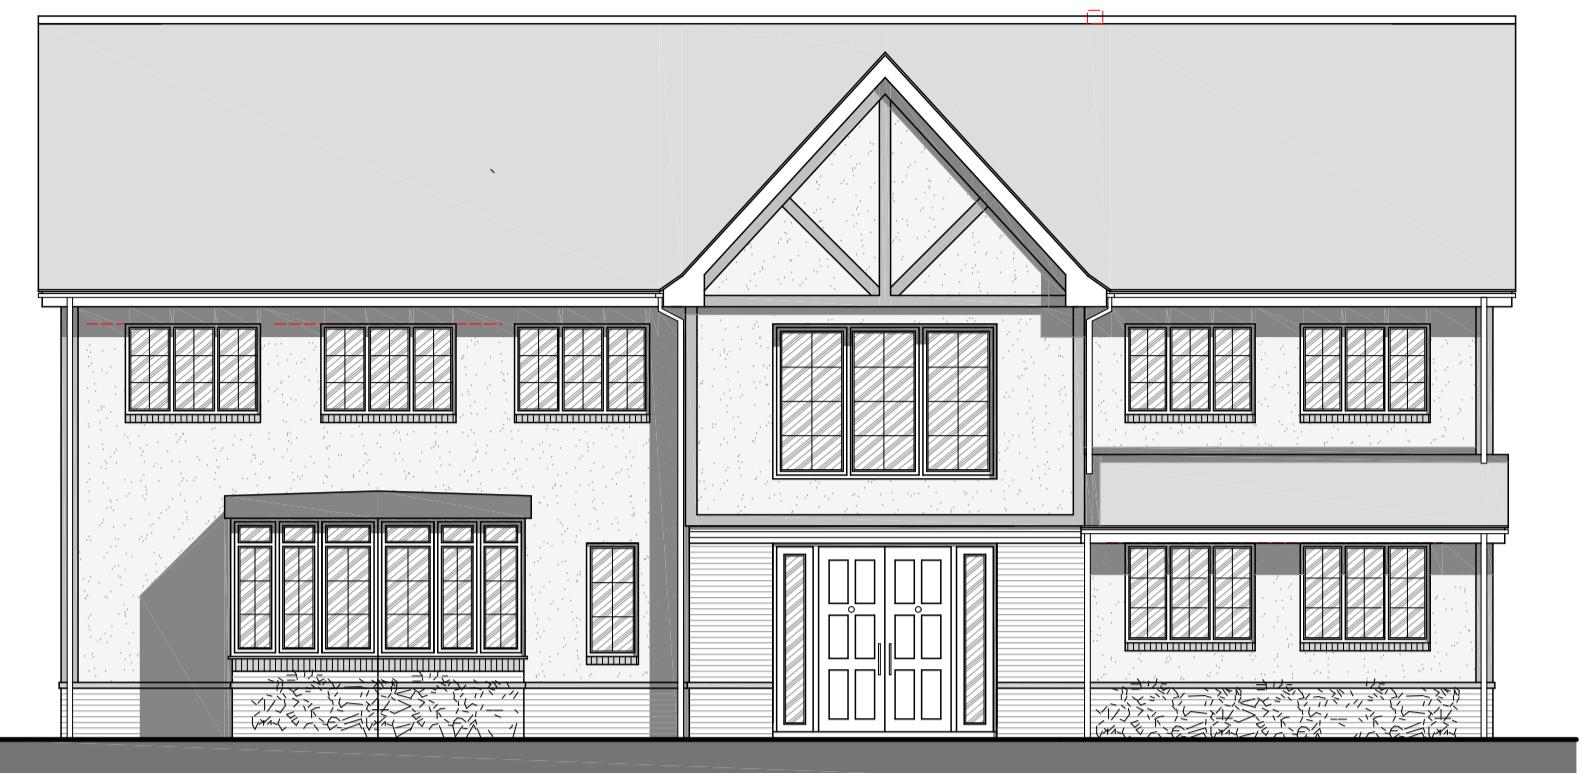

FRONT ELEVATION - 1:100



REAR ELEVATION - 1:100

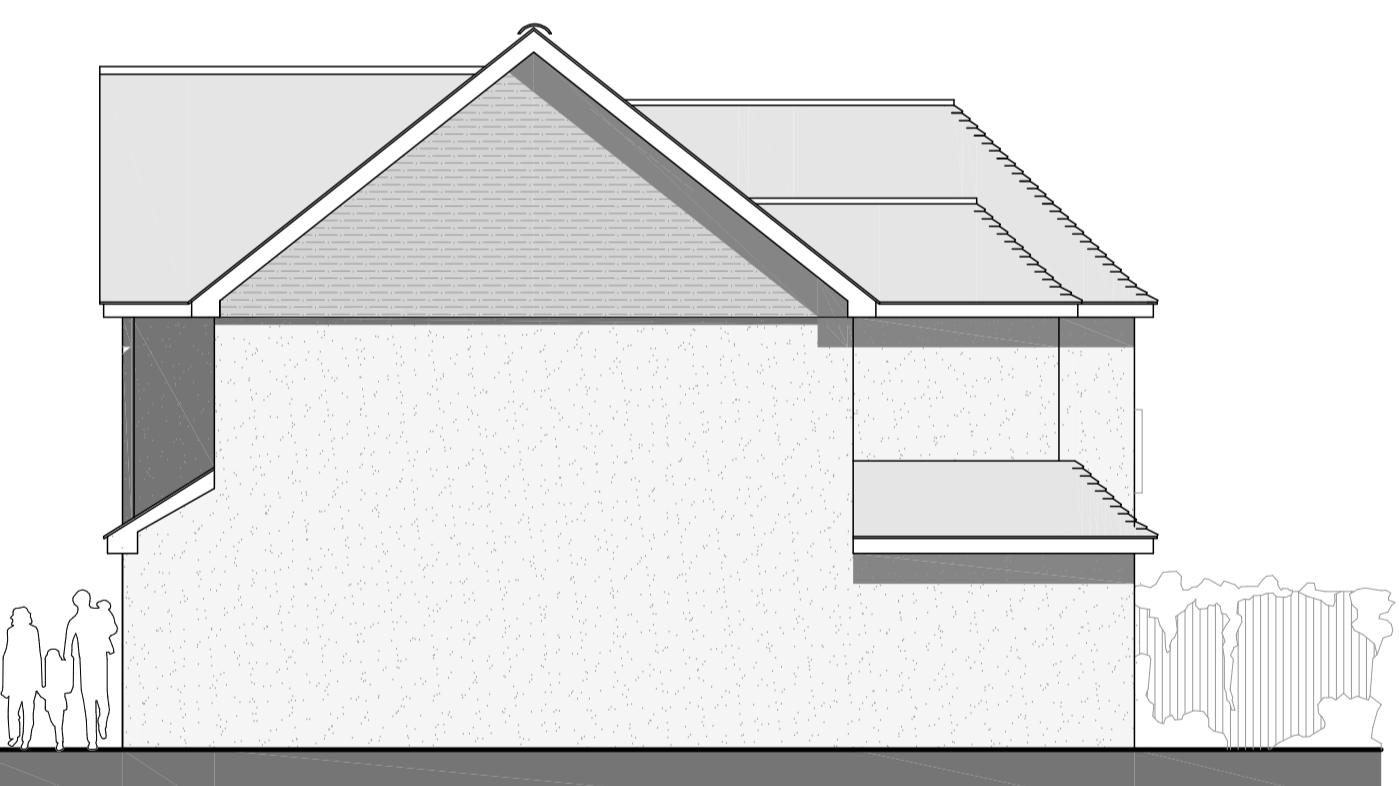

SIDE ELEVATION - 1:100



SIDE ELEVATION - 1:100

NOTES

- All dimensions are to be checked on site prior to the commencement of work and any deviation is to be reported to the Construction Manager before construction.
- All work is to comply with current Building Regulations and allied legislation.
- All contractors and sub-contractors must ensure that they have the latest issue of this drawing and details before the commencement of work on site.
- All materials used to be used and installed in strict accordance with the relevant manufacturers instructions and recommendations.
- All works on site, managed and implemented as a result of the designs indicated on this drawing, are to be given full consideration for compliance with the Health and Safety CDM Regulations in respect of design and management of the site works and to be undertaken if it is considered that compliance with the Building Regulations cannot be achieved.
- All dimensions shown in millimetres.
- Footprint of building shown at 0m above ground level.

6. All dimensions shown in millimetres.

7. Footprint of building shown at 0m above ground level.

rev: date: description:  
scale: 1:100 A1 date: 07-07-2022  
drawing no: 1020-P5-1 drawn: AT

drawing: EXISTING FLOOR PLANS, ELEVATIONS,  
SITE AND LOCATION PLAN  
project: LAND AT BEAUFORT, TILE KILN LANE  
HAREFIELD, UXBRIDGE, UB9 6LU

client: MR & MRS JARIWALA



DUSEK DESIGN ASSOCIATES LTD  
ARCHITECTURE + PLANNING

01895 831 103  
info@dusek.co.uk  
www.dusek.co.uk

print history: Thursday, 7 July, 2022 16:51:47

1020-P5-1020-P5-100.dwg