


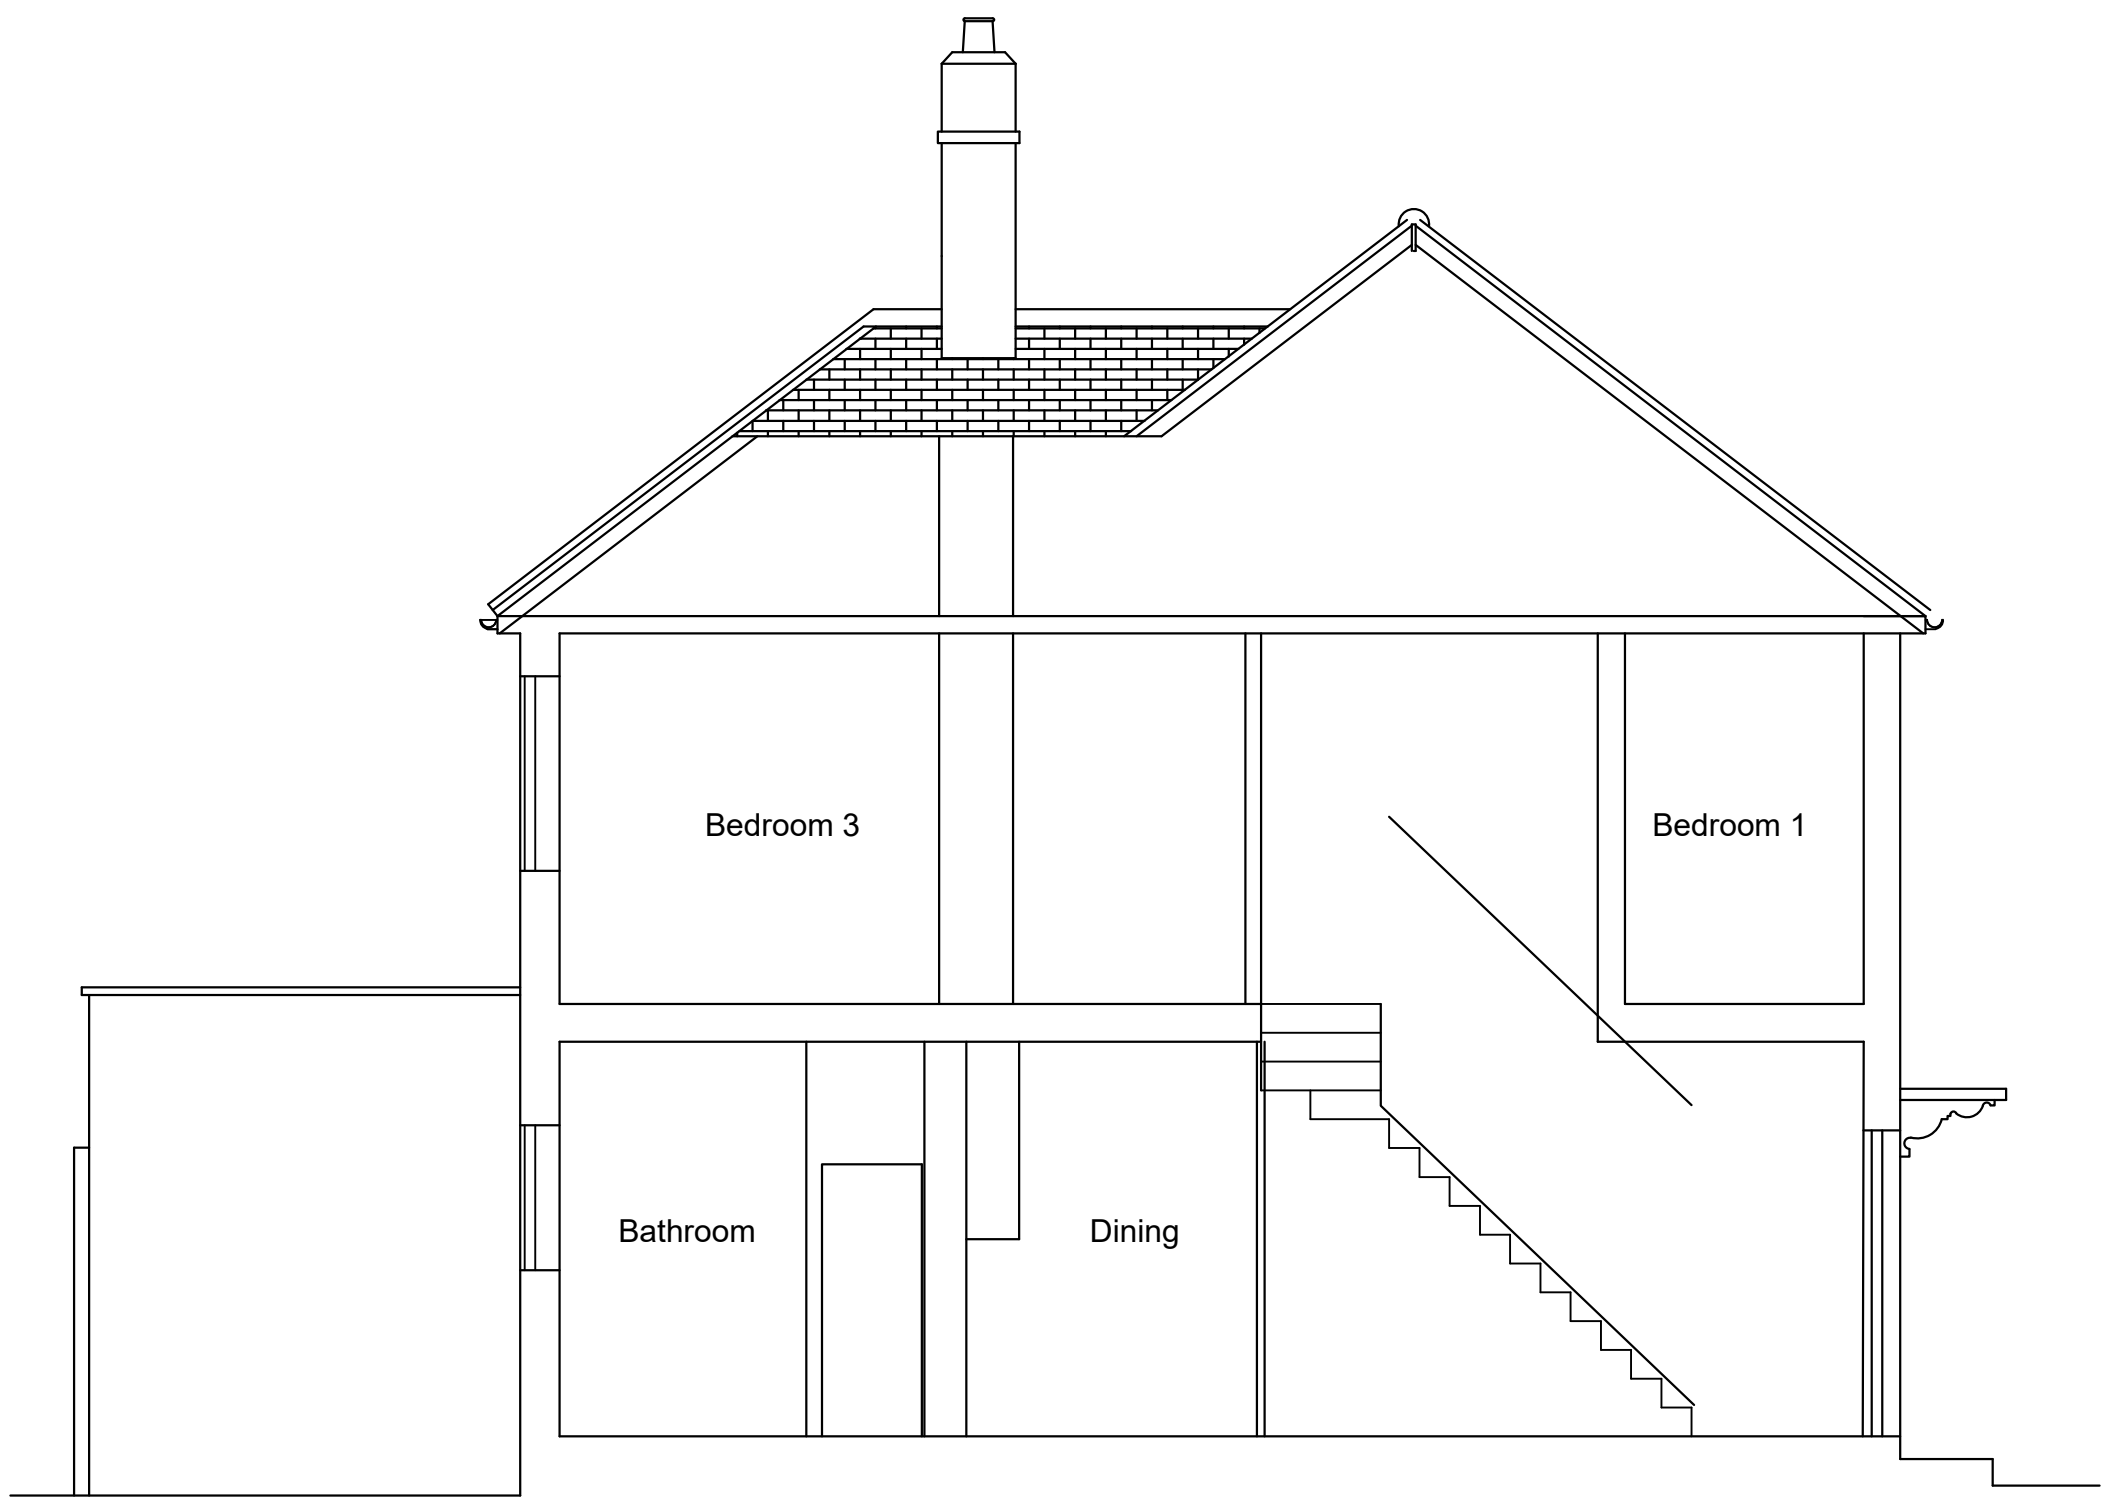

Section A-A



Section B-B




Section C-C



Front Elevation



Rear Elevation

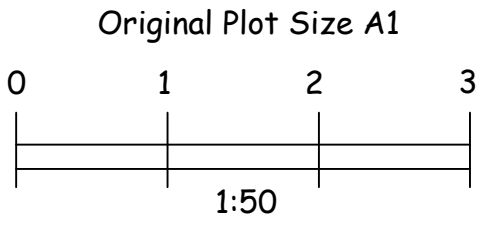

Issue **SURVEY**

Reproduction of drawing may affect scale - check on site.

Client **Mr & Mrs Melnyk**

Address **94 Hartland Drive
Ruislip HA4 0TJ**

**EXISTING ELEVATIONS &
SECTIONS**

Scale: 1:50 @A1 Drawn By: ASR
Drwg No: **24/1063/02** Date: May. 2024 Rev:

Originator/Author
RUMUN CONSULTING
Chartered Building Surveyors
32 Queens Walk, Ealing, London W5 1TP
T: 0208 810 9615 F: 0208 810 8241
E: andy@rumun.co.uk