



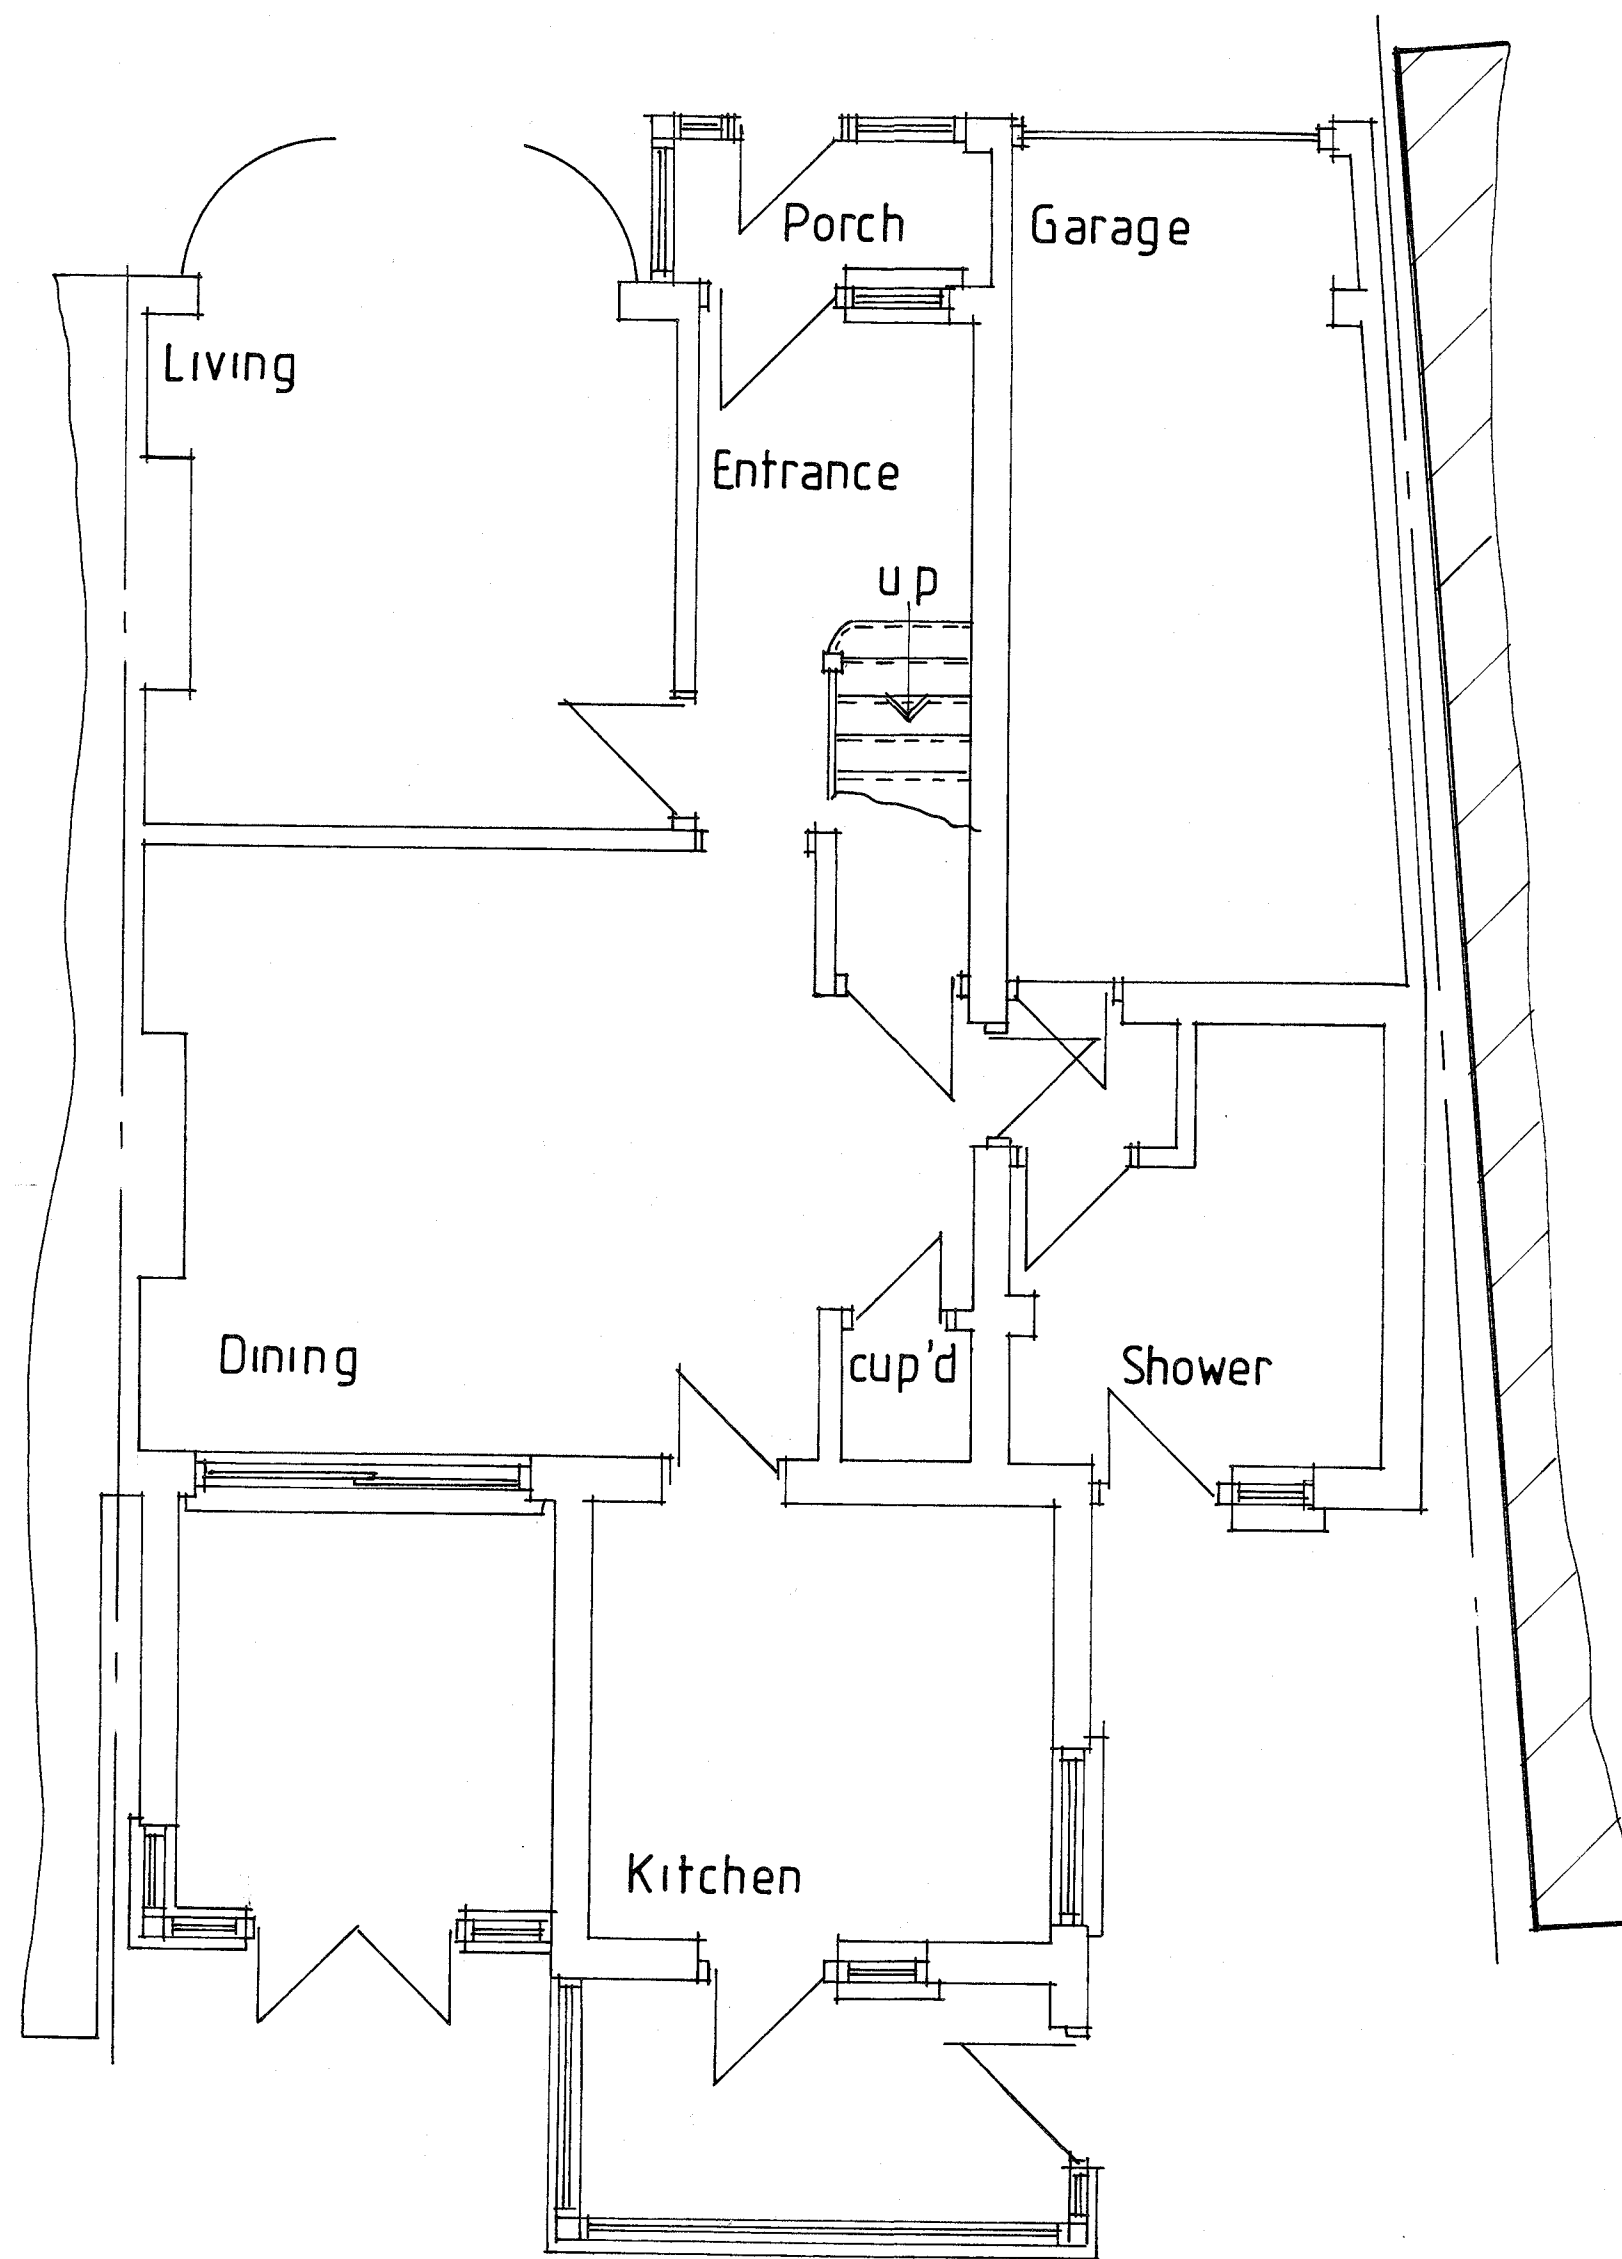


EXISTING GROUND FLOOR PLAN

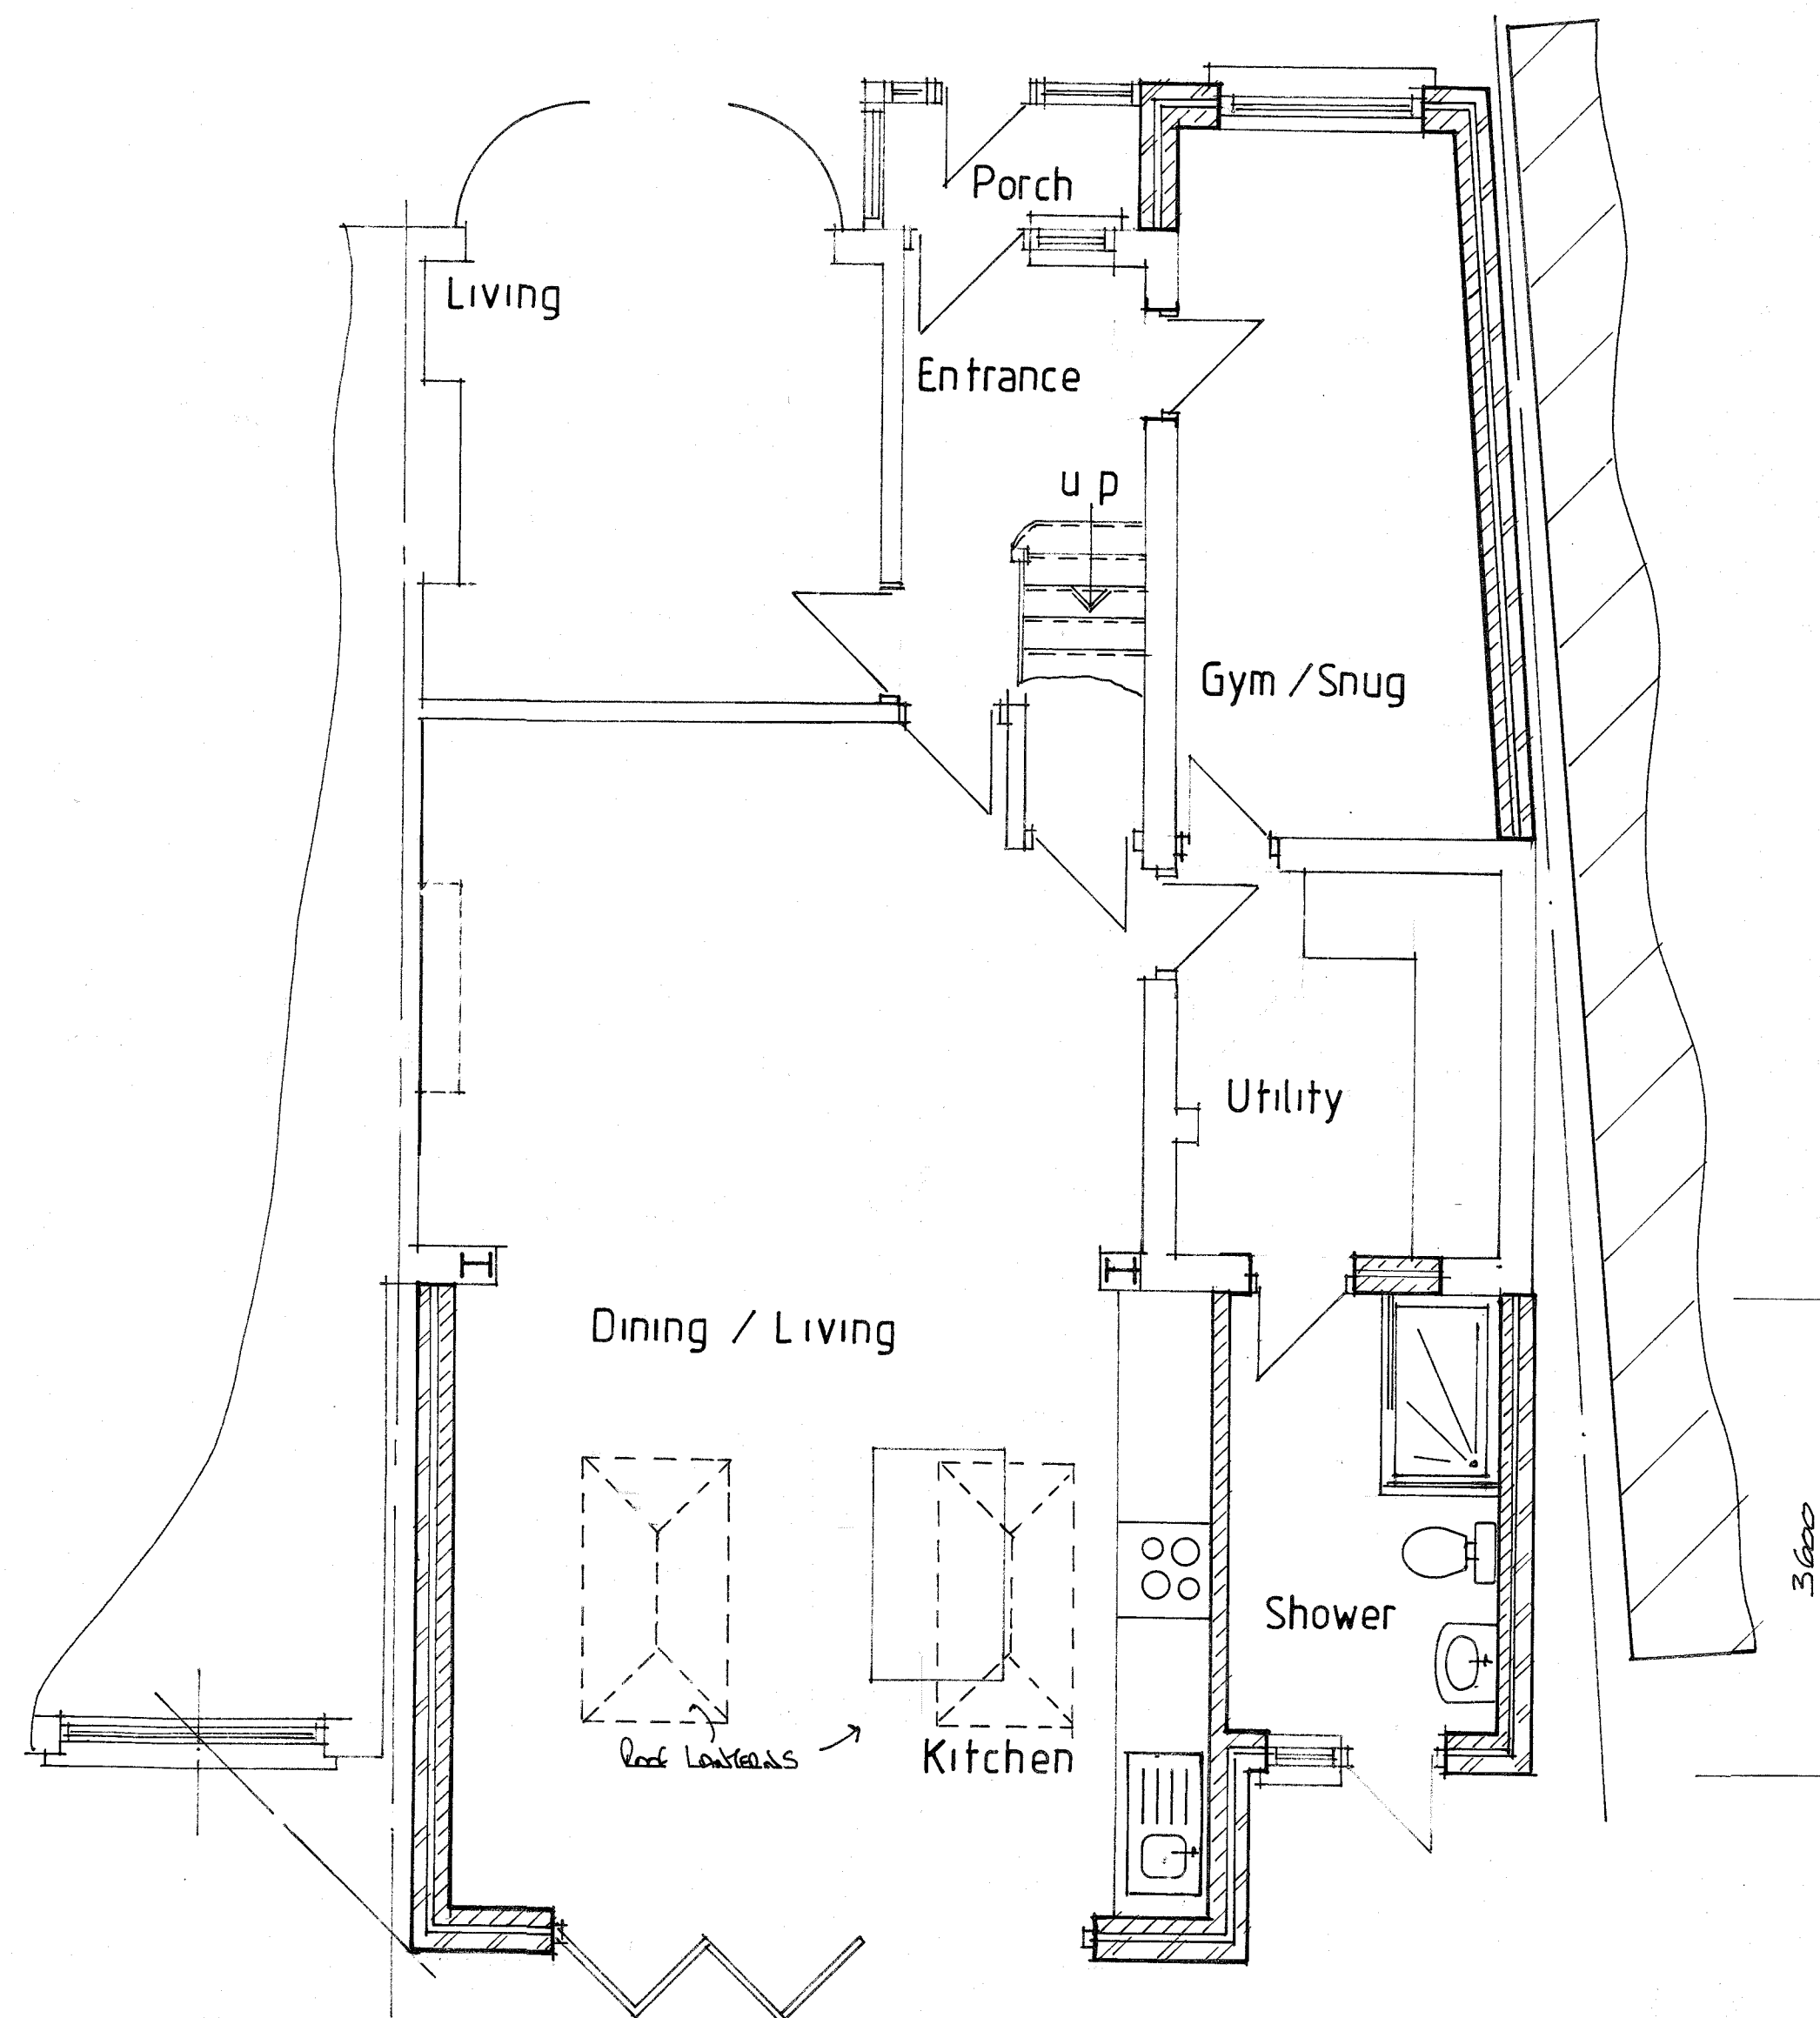


PROPOSED GROUND FLOOR PLAN

for Scale

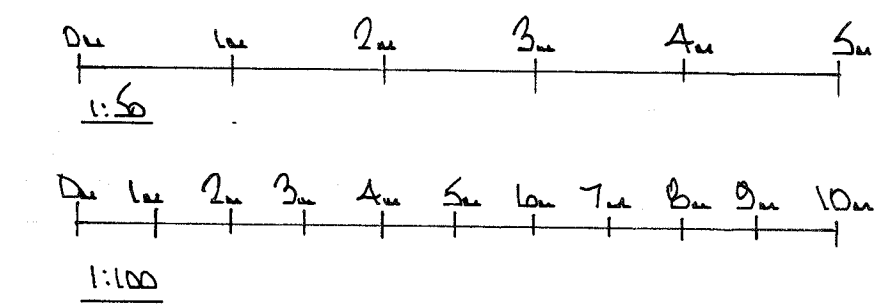


NOTES:
All dimensions must be checked on site and not scaled from this drawing.


ALL MATERIALS TO MATCH EXISTING

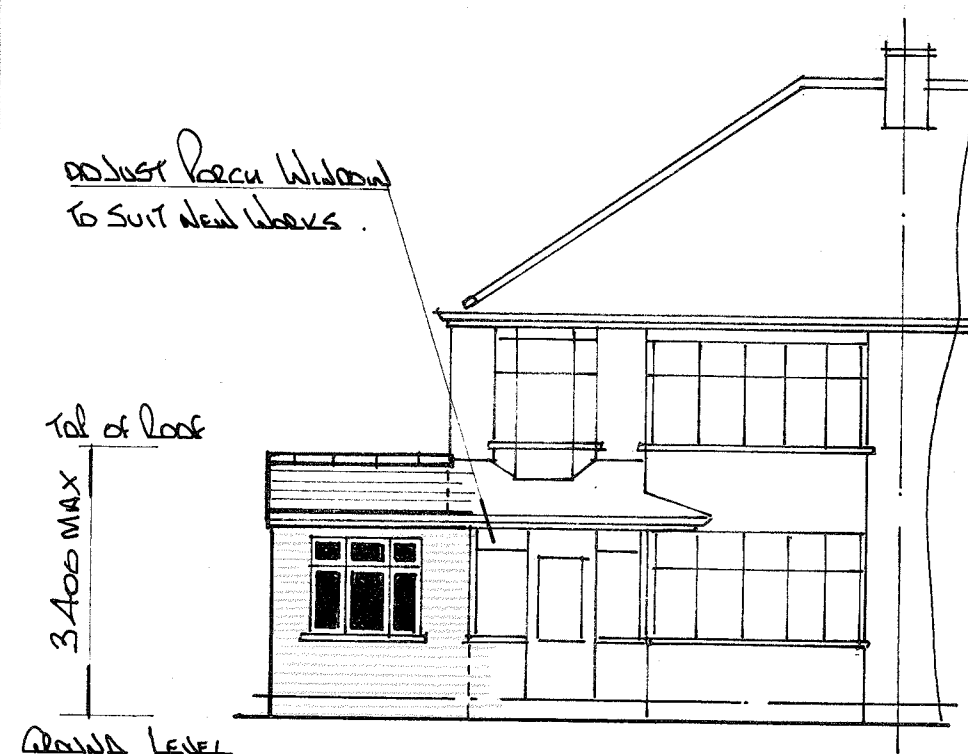


FRONT ELEVATION

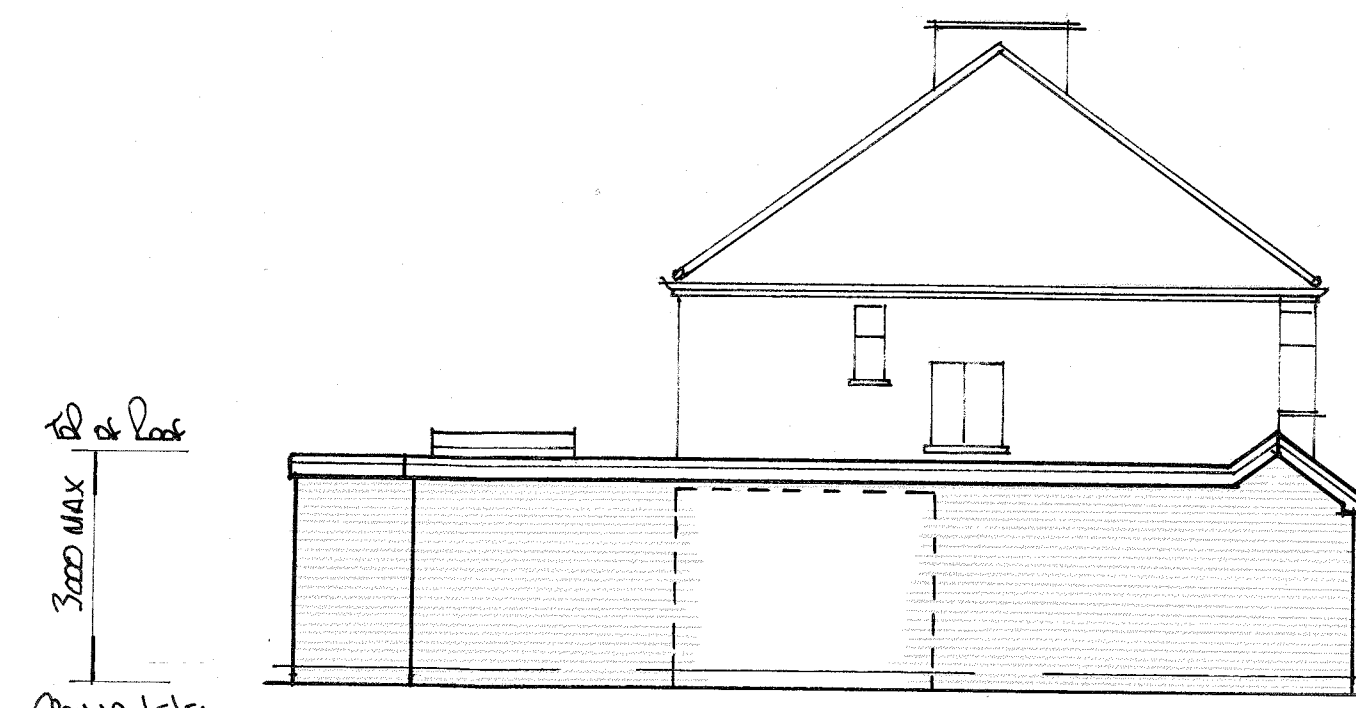


SIDE ELEVATION

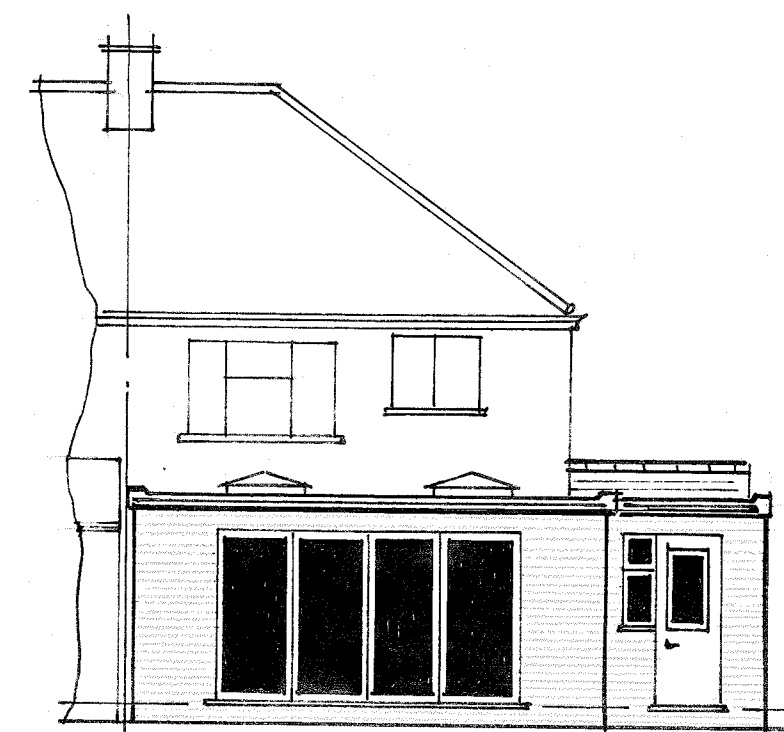

REAR ELEVATION

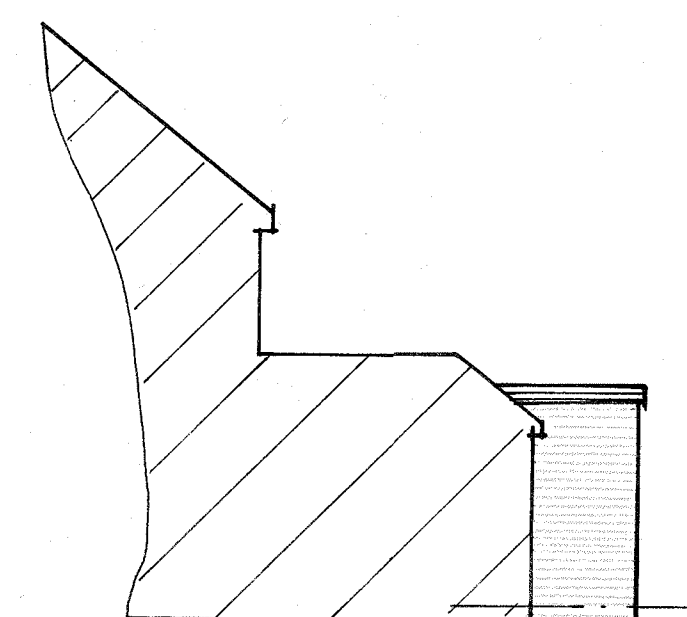

SIDE ELEVATION

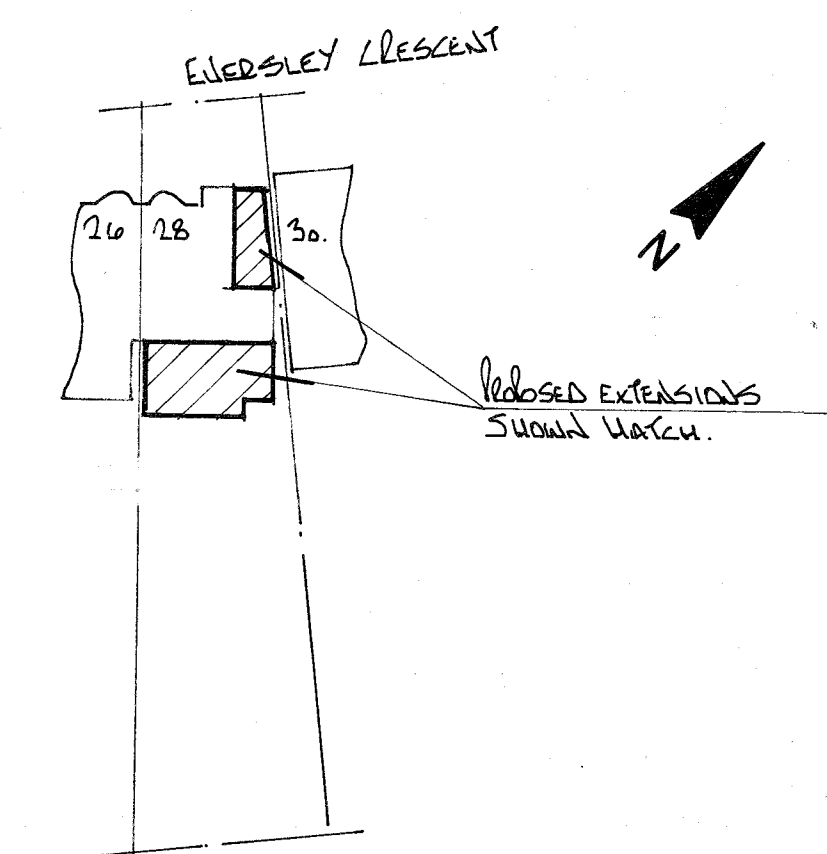

SITE PLAN scale 1:500

A	Date	Revisions

Pottle & Co Ltd
Planning & Building Consultants
Suite A, 128 Manor Way
Ruislip, Middlesex, HA4 8HR
Tel: 01895 622800
www.pottle.uk.com

Client
MR MRS KANE

Job Title
**28 EVERSLEY CRESCENT
RUISLIP
MIDDX**

Drawing Title
**PROPOSED SINGLE
STOREY SIDE / REAR
EXTENSION**

Scale 1:50, 1:100, 1:500

Date **March 2021** Drawn by **CEL**

Drg No. **4527 / 02** Rev.