

Proposed Extension





Dimensions to be verified on site
DO NOT SCALE FROM THIS DRAWING.
Any areas indicated on this drawing are for guidance only. No responsibility is taken for their accuracy.

This drawing is the property of **Design Workshop Consultant Ltd**. Copyright is reserved by them and the drawing is issued on the condition that it is not copied, reproduced, retained or disclosed to any unauthorized person, either wholly or in part without the consent in writing of **Design Workshop Consultant Ltd**.

Site Address:

151, Whitethorn Avenue,
West Drayton,
UB7 8LD


Title:

Proposed Elevations

Scale: 1:100


Paper Size: A3

Rev Date Comments

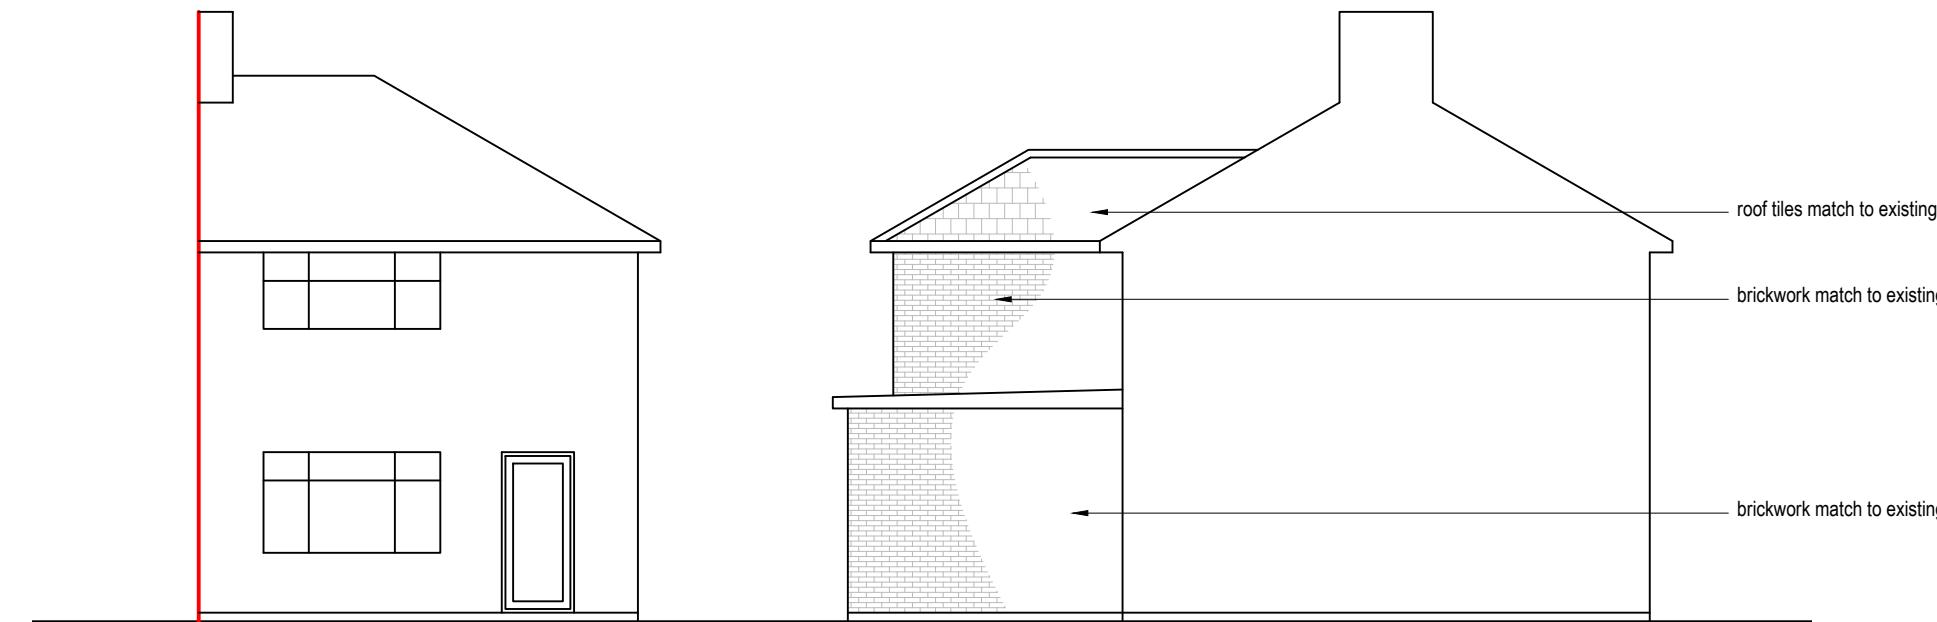

0 1 2 3 4 5
metres 1:100 scale


0 1 2 3 4 5
metres 1:100 scale

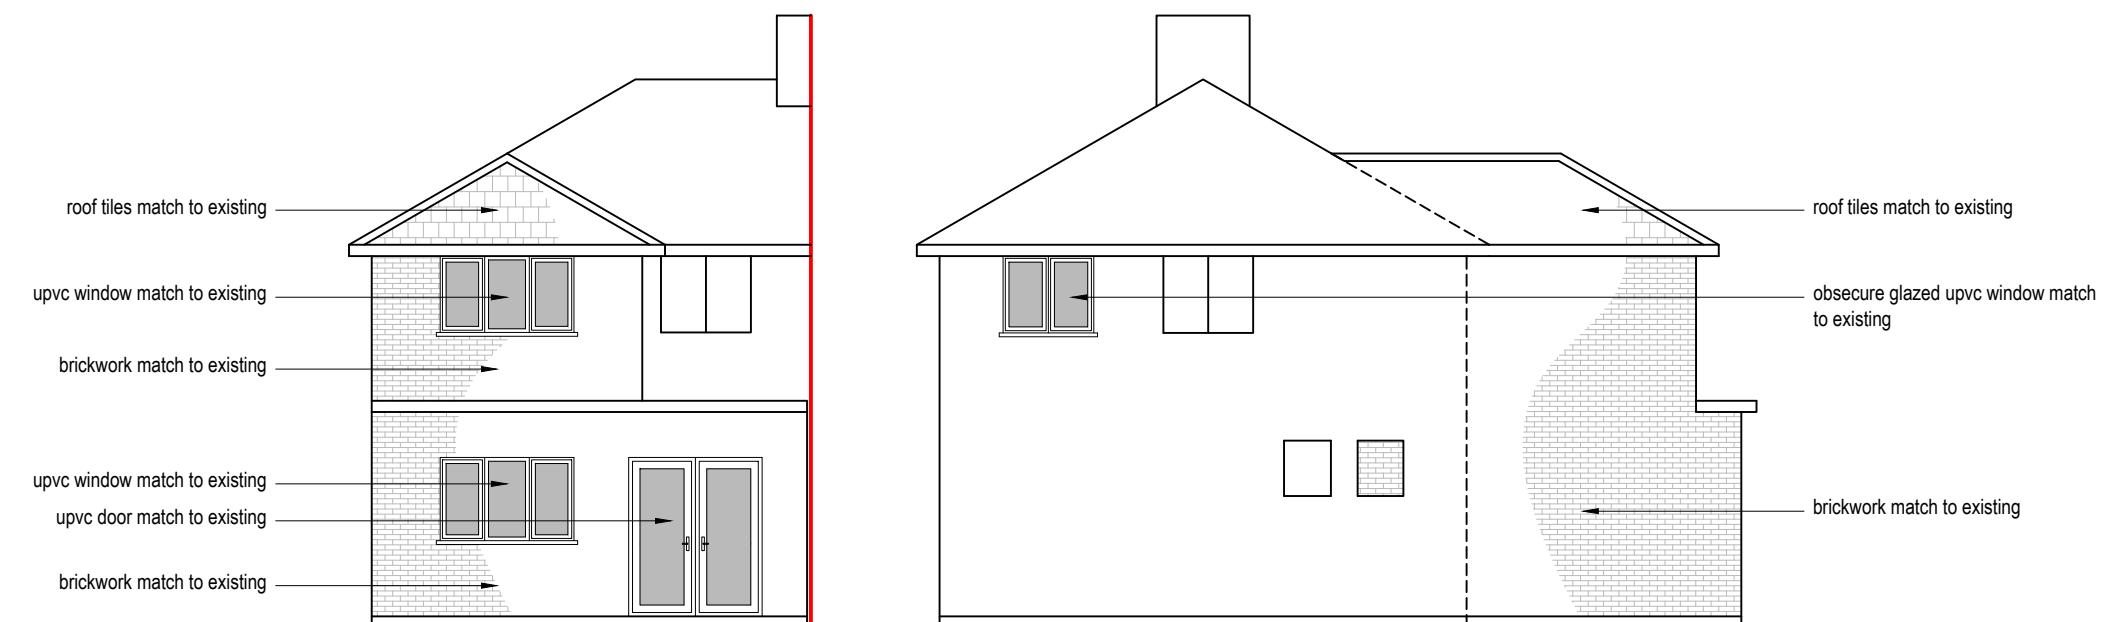

0 1 2 3 4 5
metres 1:100 scale

0 1 2 3 4 5
metres 1:100 scale

Drawn By: VP
Job Ref: 22122
Date: Dec 2022
Drawing No. PL - 04

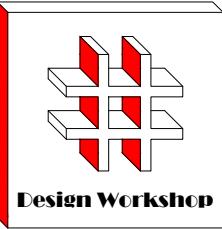

Design Workshop

Dimensions to be verified on site
DO NOT SCALE FROM THIS DRAWING.
Any areas indicated on this drawing are for guidance only. No responsibility is taken for their accuracy.

This drawing is the property of **Design Workshop Consultant Ltd**. Copyright is reserved by them and the drawing is issued on the condition that it is not copied, reproduced, retained or disclosed to any unauthorized person, either wholly or in part without the consent in writing of **Design Workshop Consultant Ltd**.

Site Address:

151, Whitethorn Avenue,
West Drayton,
UB7 8LD


Title:

Existing Elevations

Scale: 1:100


Paper Size: A3

Rev	Date	Comments

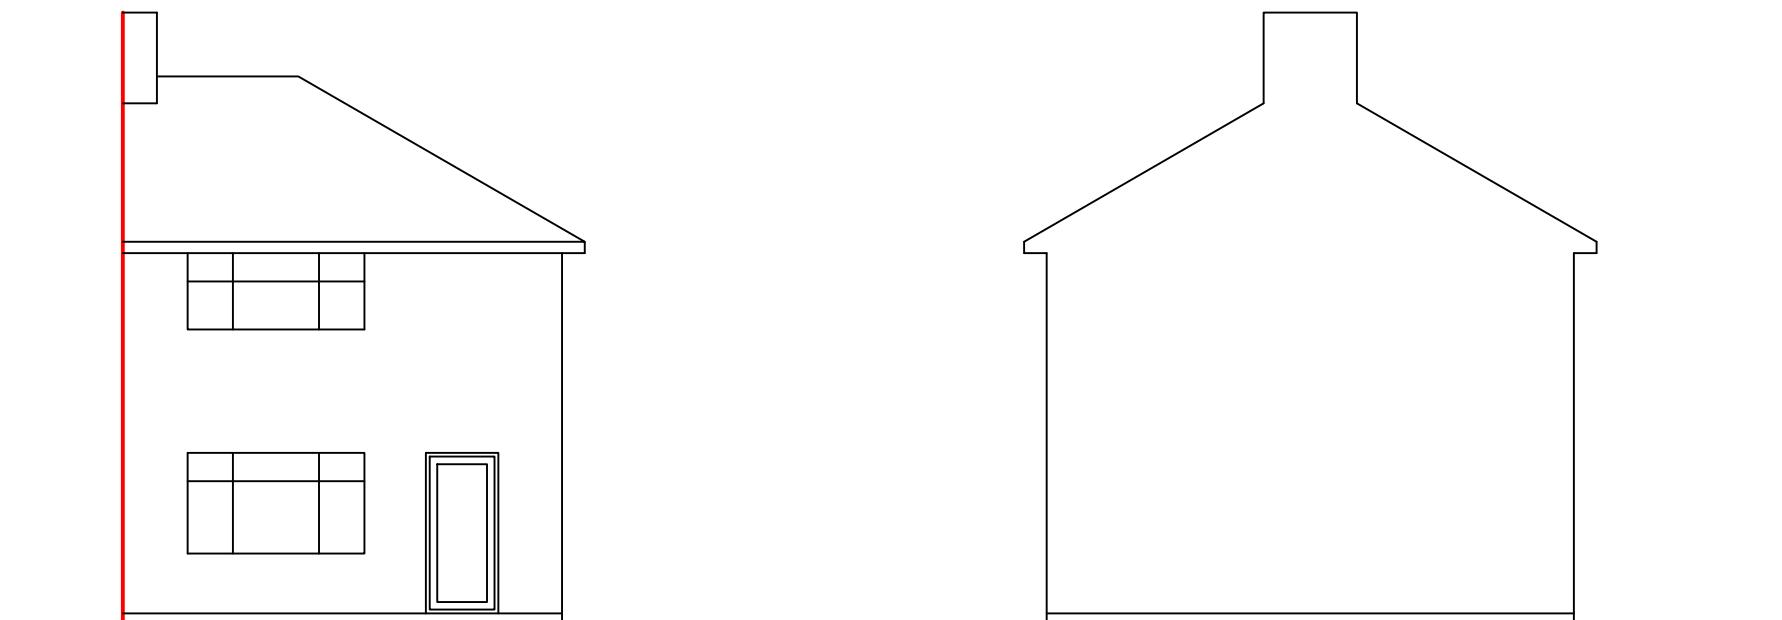


Front Elevation

Side Elevation

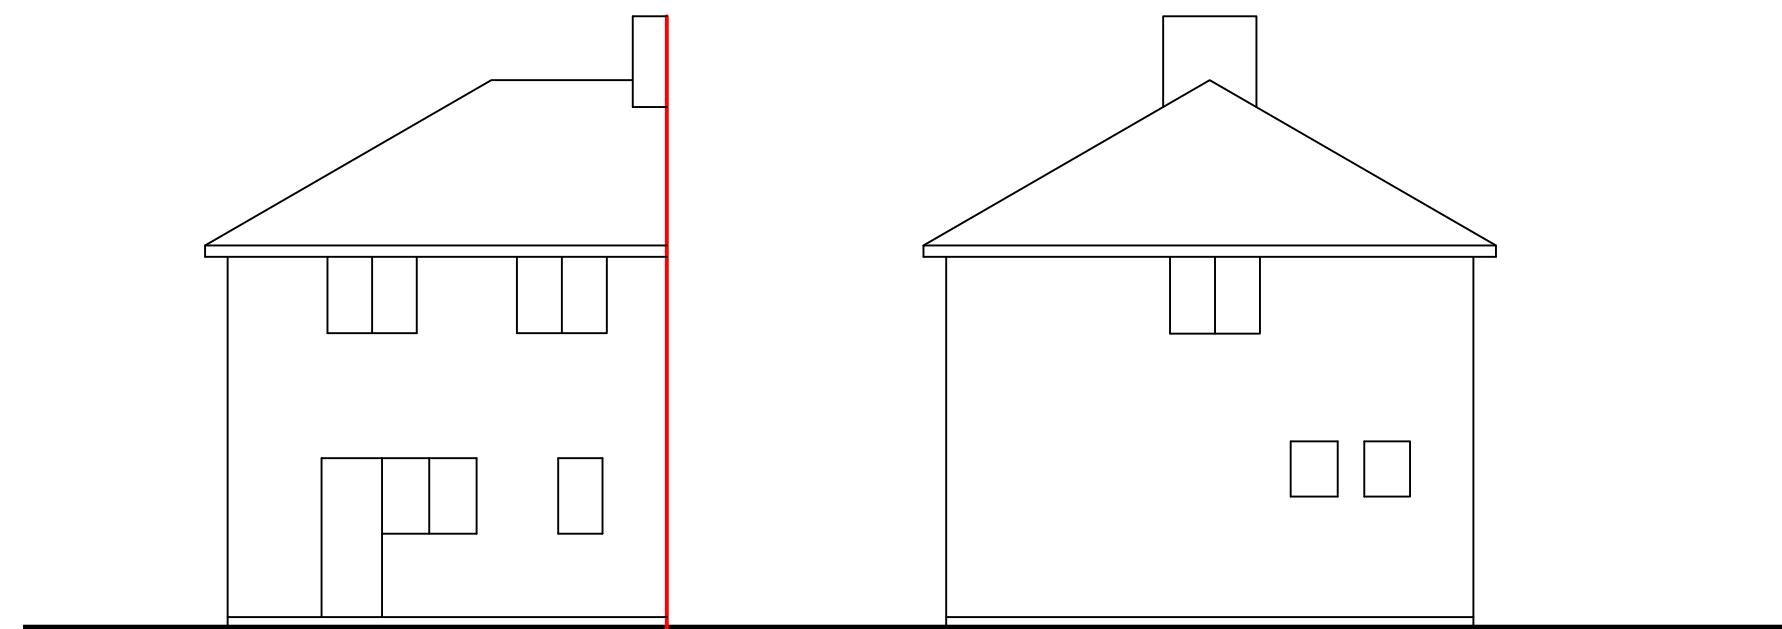

Rear Elevation

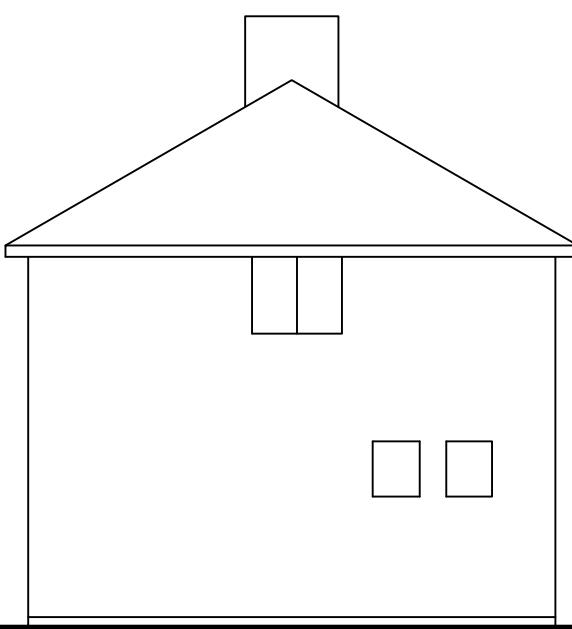

Side Elevation

Drawn By: VP
Job Ref: 22122
Date: Dec 2022
Drawing No. PL - 03



Dimensions to be verified on site
DO NOT SCALE FROM THIS DRAWING.
Any areas indicated on this drawing are for guidance only. No responsibility is taken for their accuracy.

This drawing is the property of **Design Workshop Consultant Ltd** Copyright is reserved by them and the drawing is issued on the condition that it is not copied, reproduced, retained or disclosed to any unauthorized person, either wholly or in part without the consent in writing of **Design Workshop Consultant Ltd**

Site Address:

151, Whitethorn Avenue,
West Drayton,
UB7 8LD

Title:


Existing & Proposed First Floor
Plans

Scale: 1:50, 1:100

Paper Size: A3


Rev Date Comments

Drawn By: VP
Job Ref: 22122
Date: Dec 2022
Drawing No. PL - 02

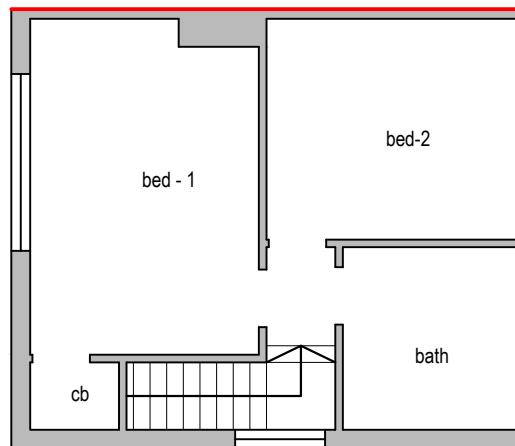


Existing First Floor Plan

0 1 2 3 4 5
metres 1:100 scale

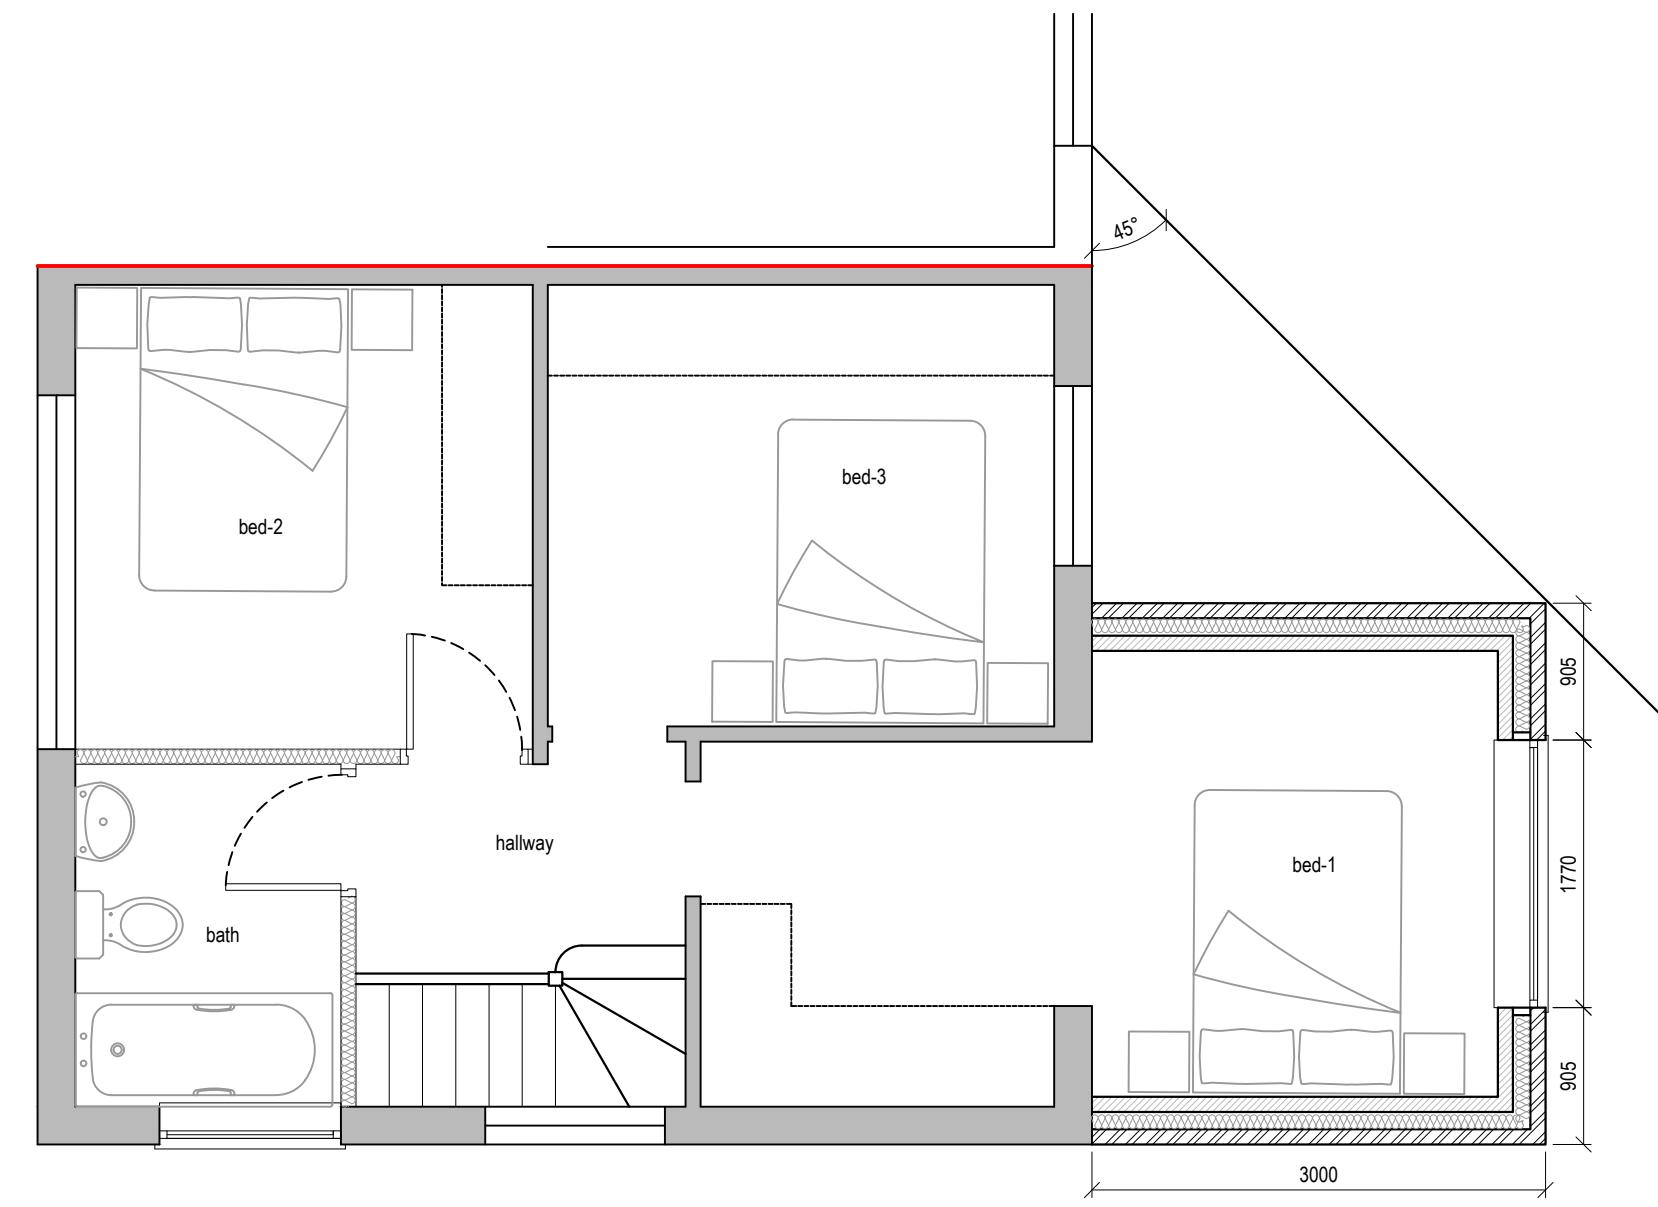


Proposed First Floor Plan

0 0.5 1.0 1.5 2.0 2.5
metres 1:50 scale

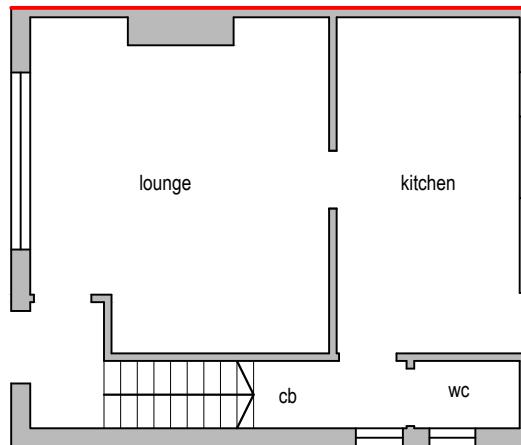


Existing Ground Floor Plan

0 1 2 3 4 5
metres 1:100 scale

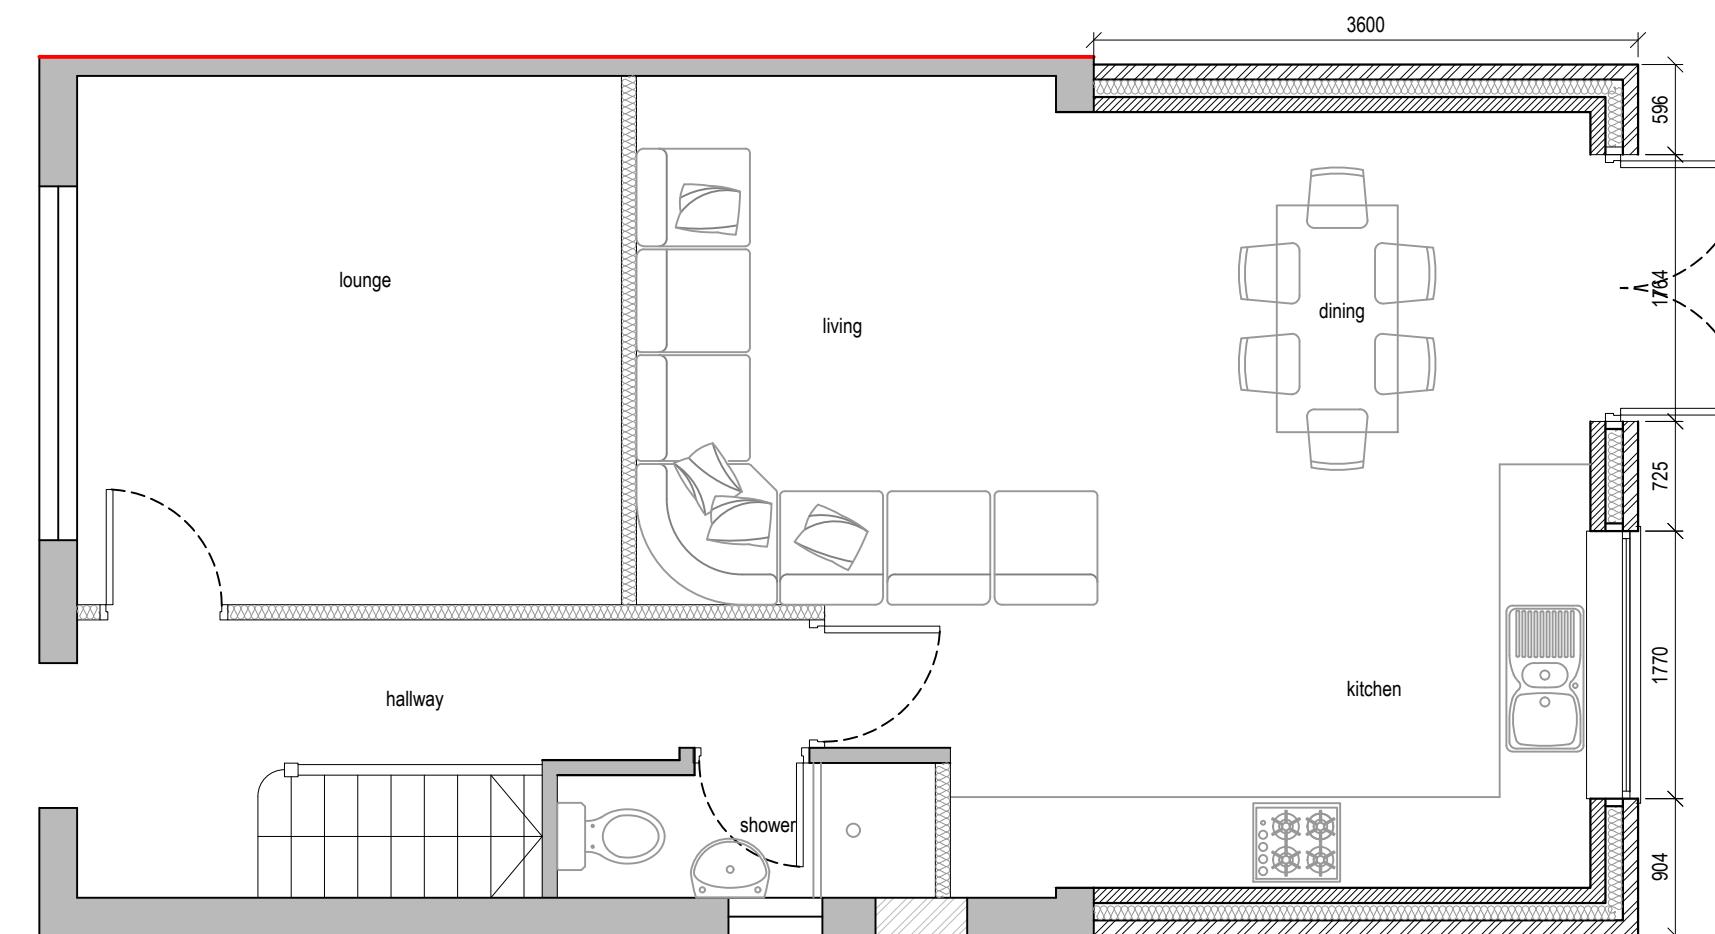

Proposed Ground Floor Plan

0 0.5 1.0 1.5 2.0 2.5
metres 1:50 scale

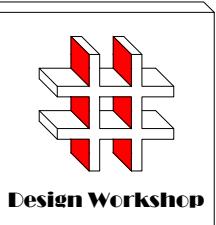

Design Workshop

Dimensions to be verified on site
DO NOT SCALE FROM THIS DRAWING.
Any areas indicated on this drawing are for guidance only. No responsibility is taken for their accuracy.

This drawing is the property of **Design Workshop Consultant Ltd** Copyright is reserved by them and the drawing is issued on the condition that it is not copied, reproduced, retained or disclosed to any unauthorized person, either wholly or in part without the consent in writing of **Design Workshop Consultant Ltd**

Site Address:

151, Whitethorn Avenue,
West Drayton,
UB7 8LD

Title:

Existing & Proposed Ground Floor
Plans

Scale: 1:50, 1:100

Paper Size: A3

Rev Date Comments

Drawn By: VP
Job Ref: 22122
Date: Dec 2022
Drawing No. PL - 01