



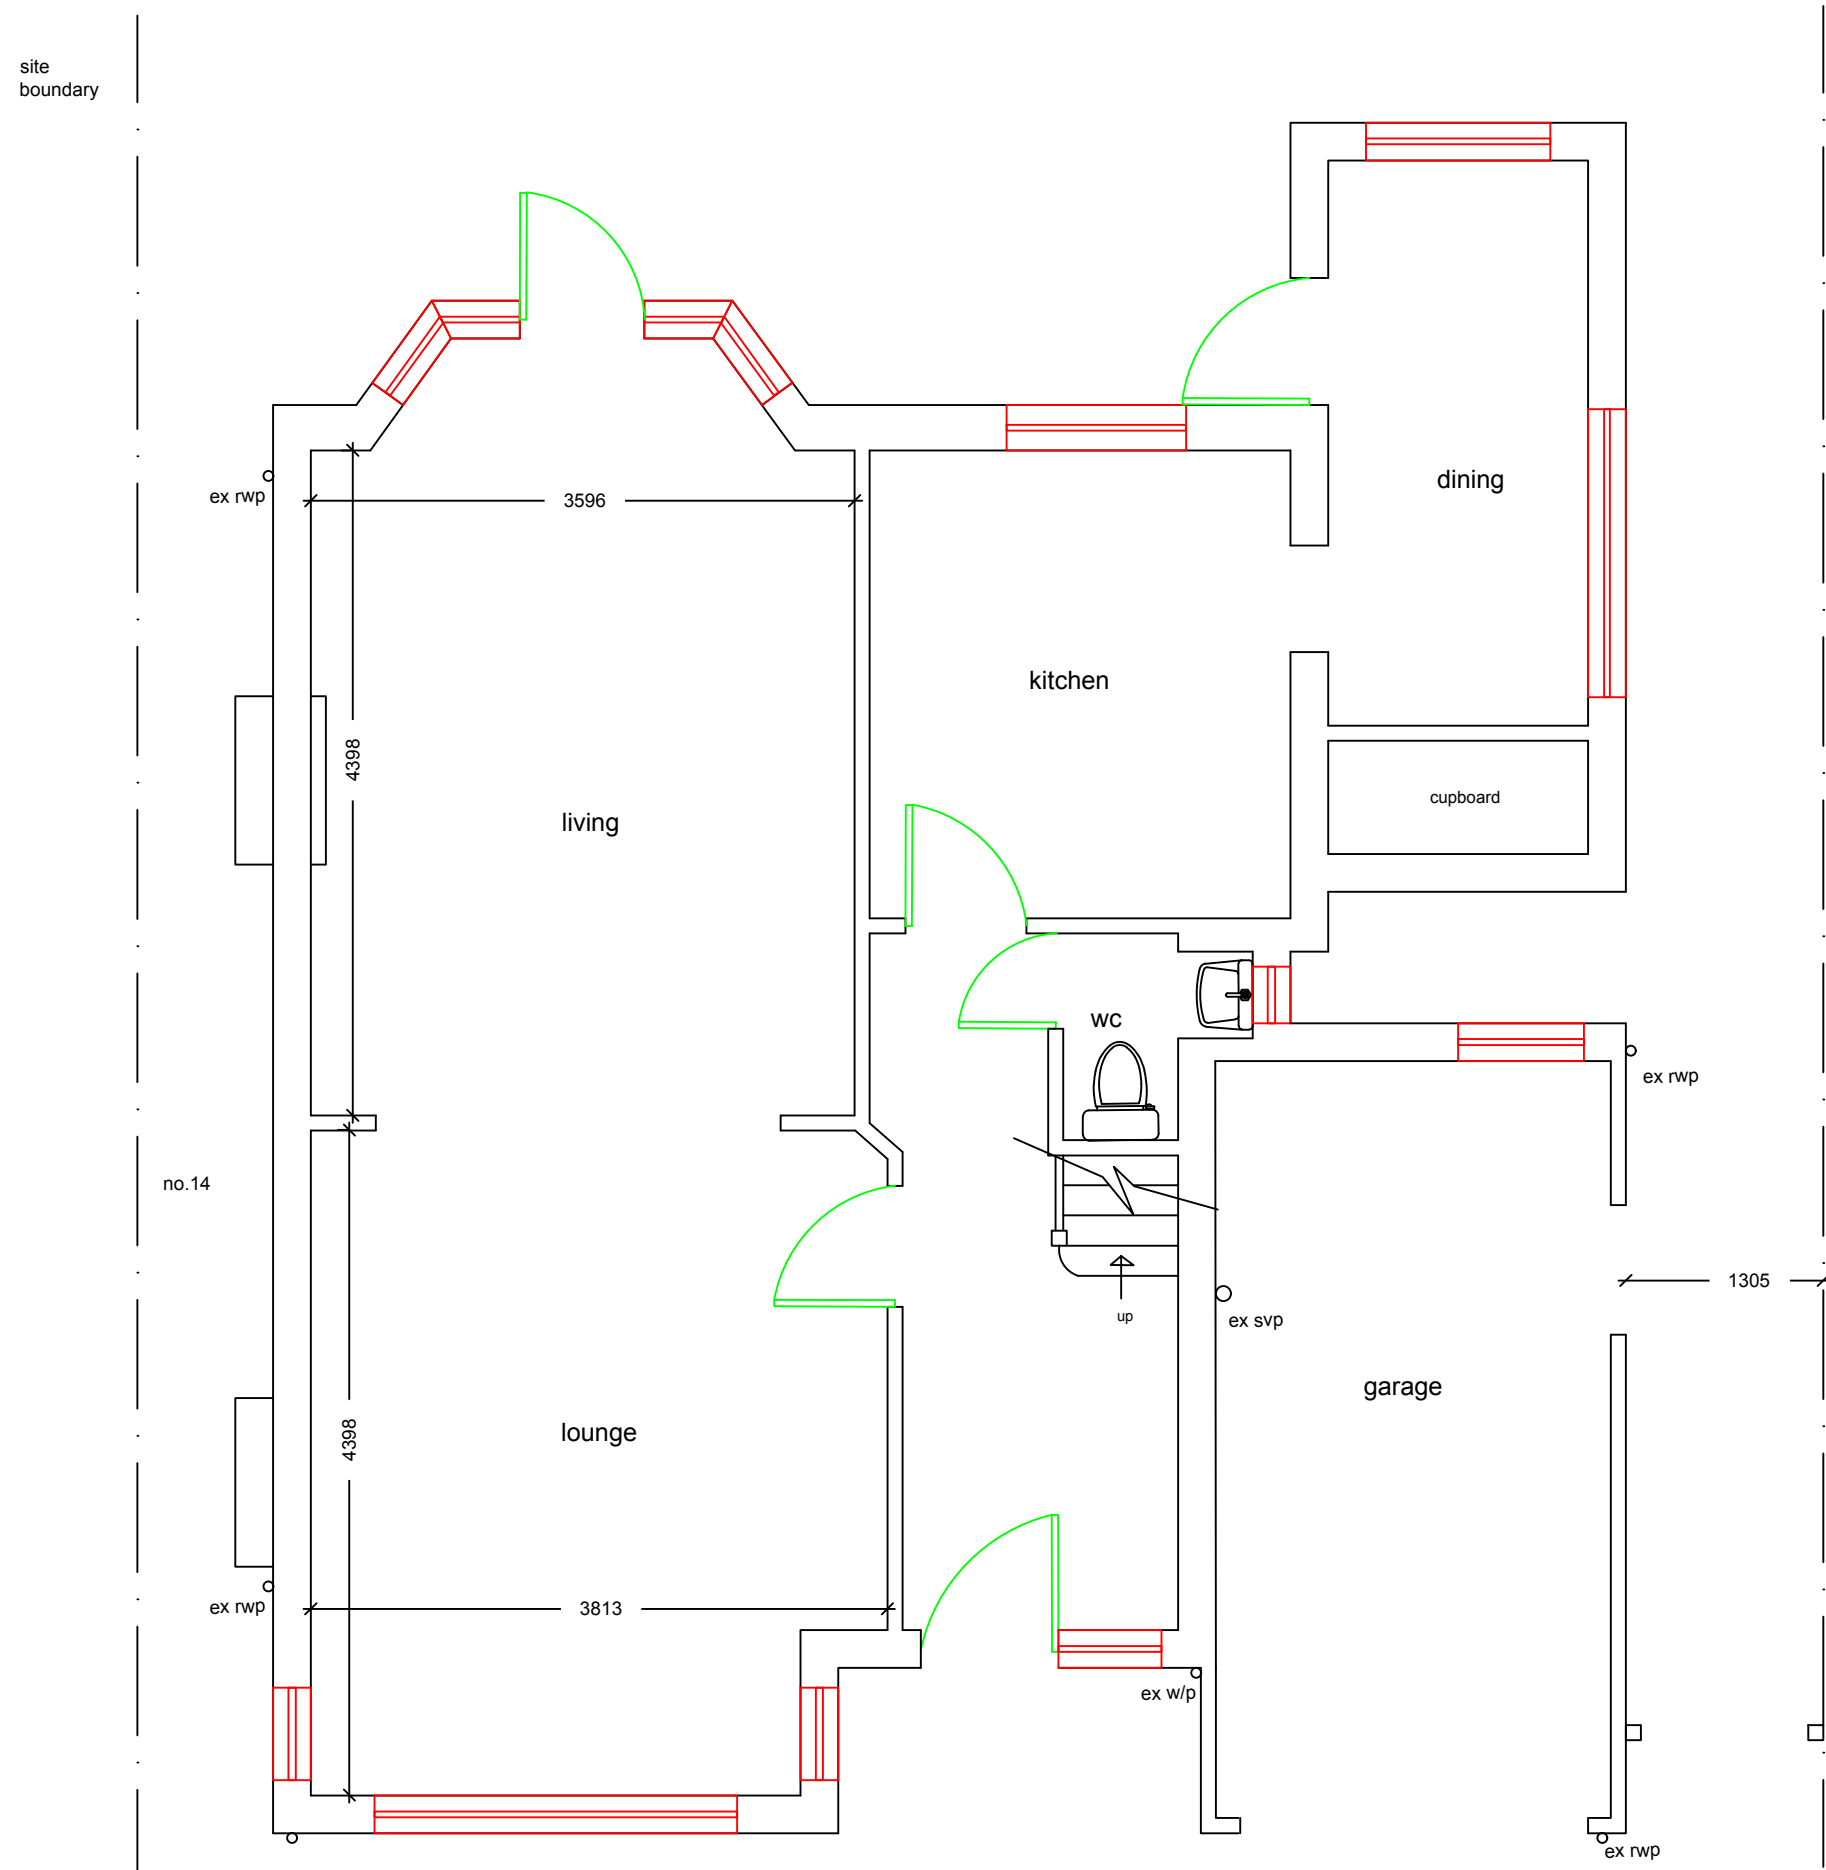


existing ground floor plan
1:50

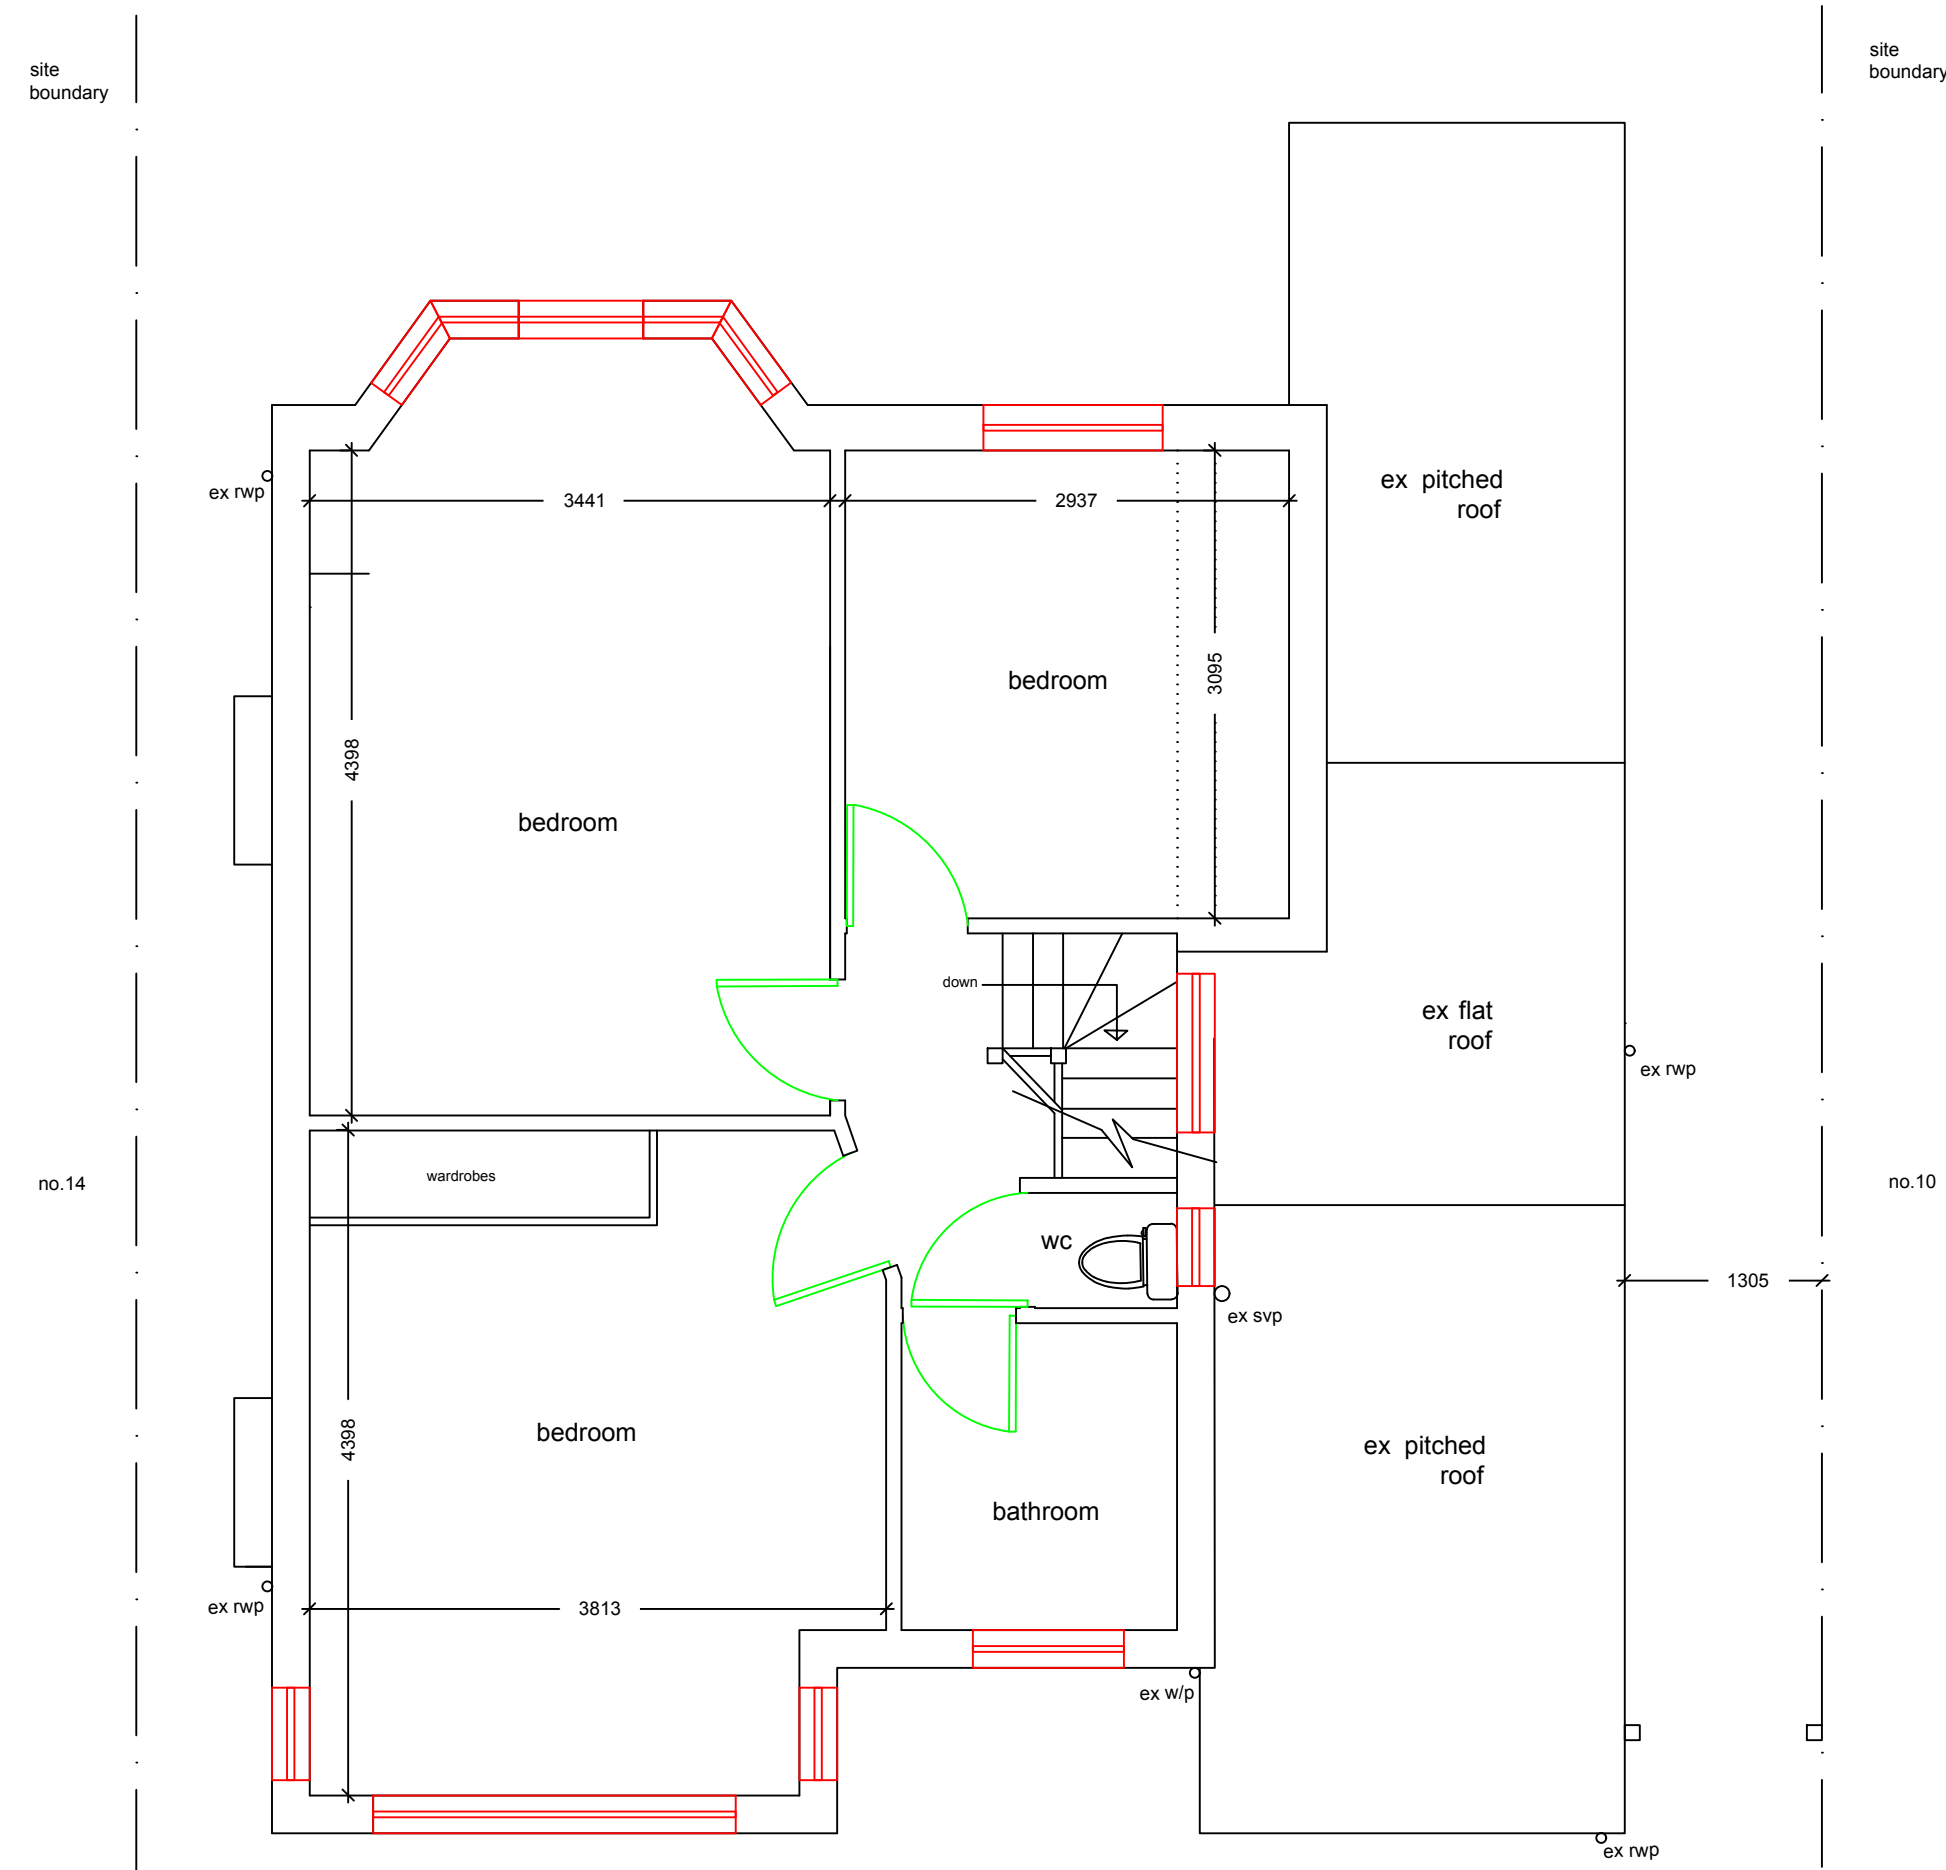

existing first floor plan
1:50

**NO MEASUREMENTS TO BE SCALED FROM THE
DRAWINGS AND ALL ACTUAL MEASUREMENTS
TO BE CHECKED & AGREED WITH CONTRACTOR
ON SITE AT THE TIME OF CONSTRUCTION**

 

General Notes

	Drg. No.SAY/2508	
No.	Revision/Issue	Date

Firm Name and Address

Middlesex & Herts

7 Elgin Drive
Northwood
Middlesex
HA6 2YR

01923 826280

Project Name and Address

Mr & Mrs Sayed
12 Bridle Road
Pinner
Middlesex
HA5 2SJ

Project loft conversion	Sheet 01
Date 09-09-20	
Scale 1:50	