


site
boundary

no.14

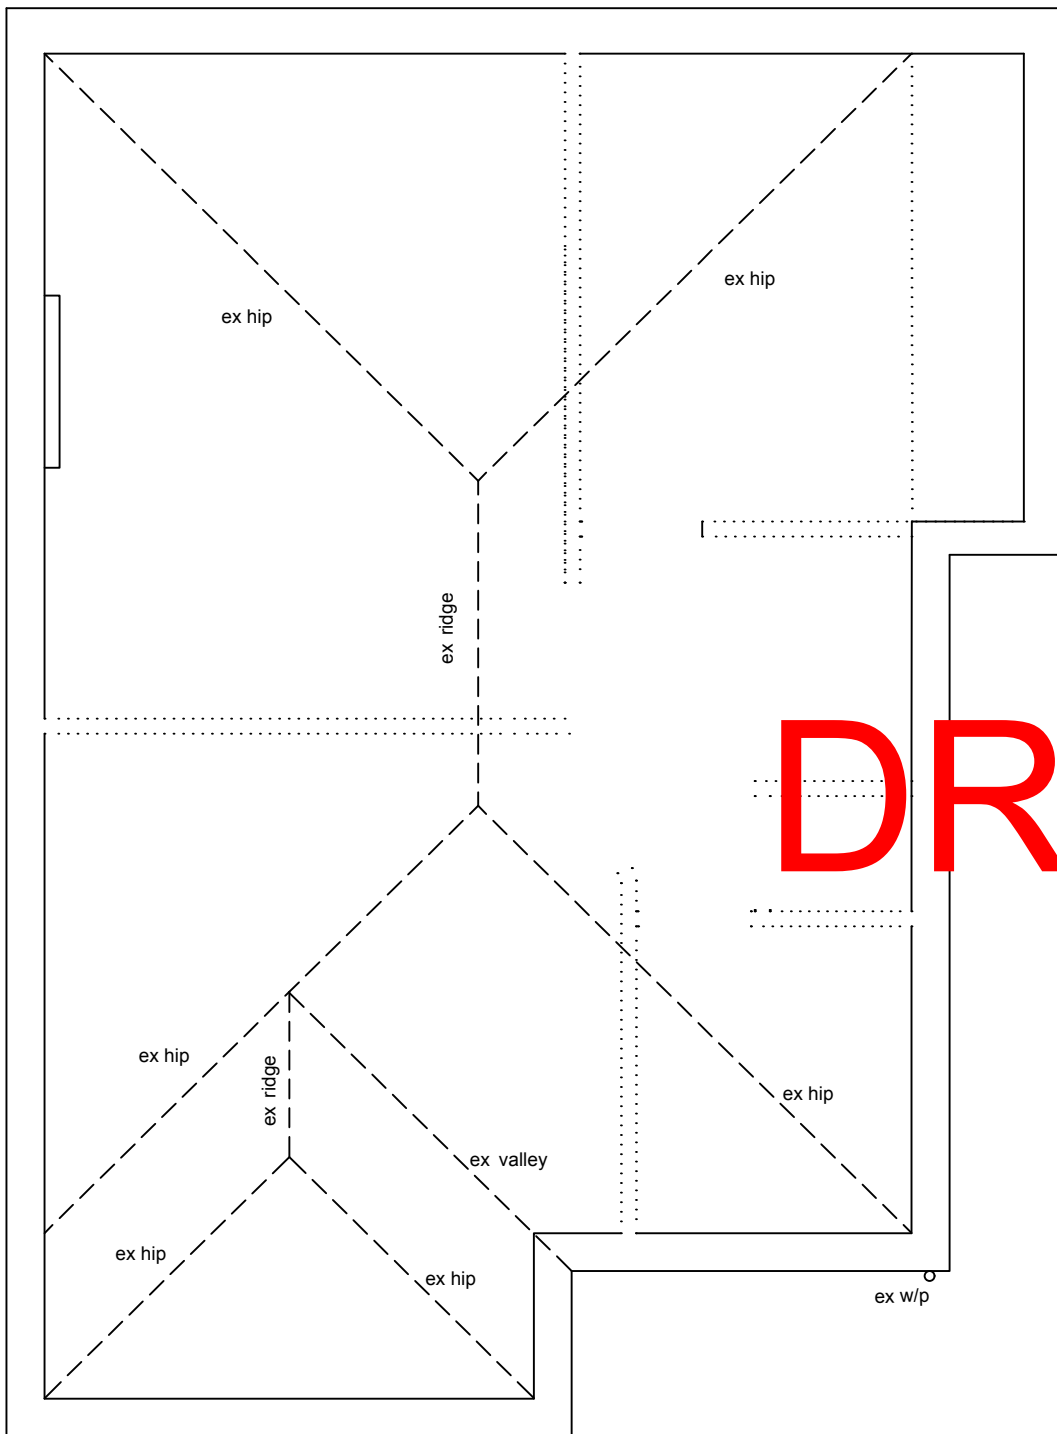


existing roof plan

1:50

site
boundary

no.10

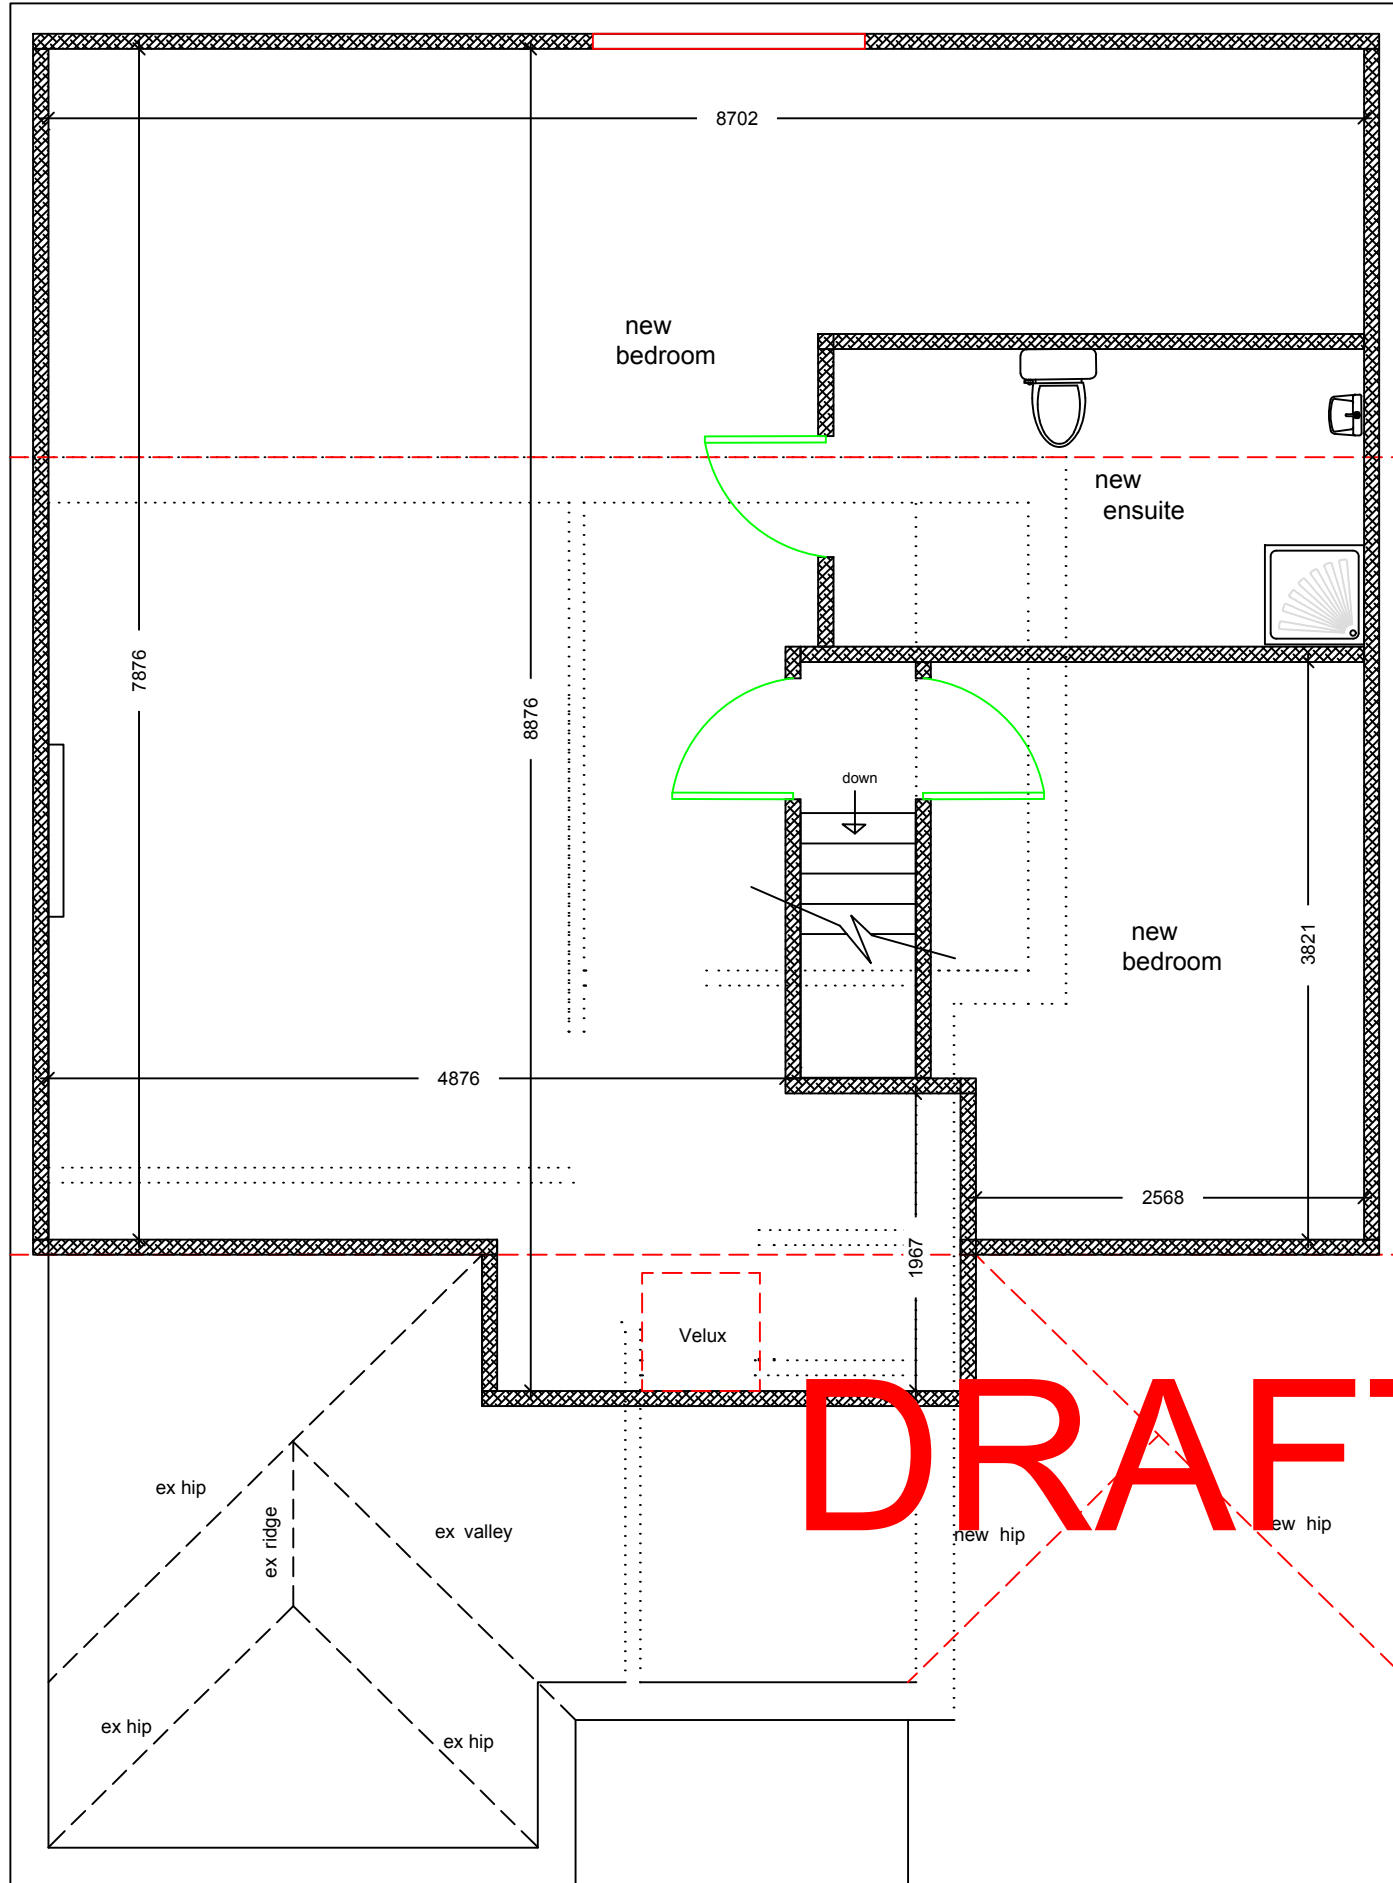

proposed loft plan

1:50

General Notes

**DRAFT ONLY - NOT FOR
USE FOR
PLANNING/BUILDING
CONTROL COUNCIL
SUBMISSION**

	Drg. No.SAY/2508	
No.	Revision/Issue	Date

Firm Name and Address

Middlesex & Herts

7 Elgin Drive
Northwood
Middlesex
HA6 2YR

01923 826280

Project Name and Address

Mr & Mrs Sayed
12 Bridle Road
Pinner
Middlesex
UB4 0RZ

Project two storey extension	Sheet 03
Date 09-09-20	
Scale	