



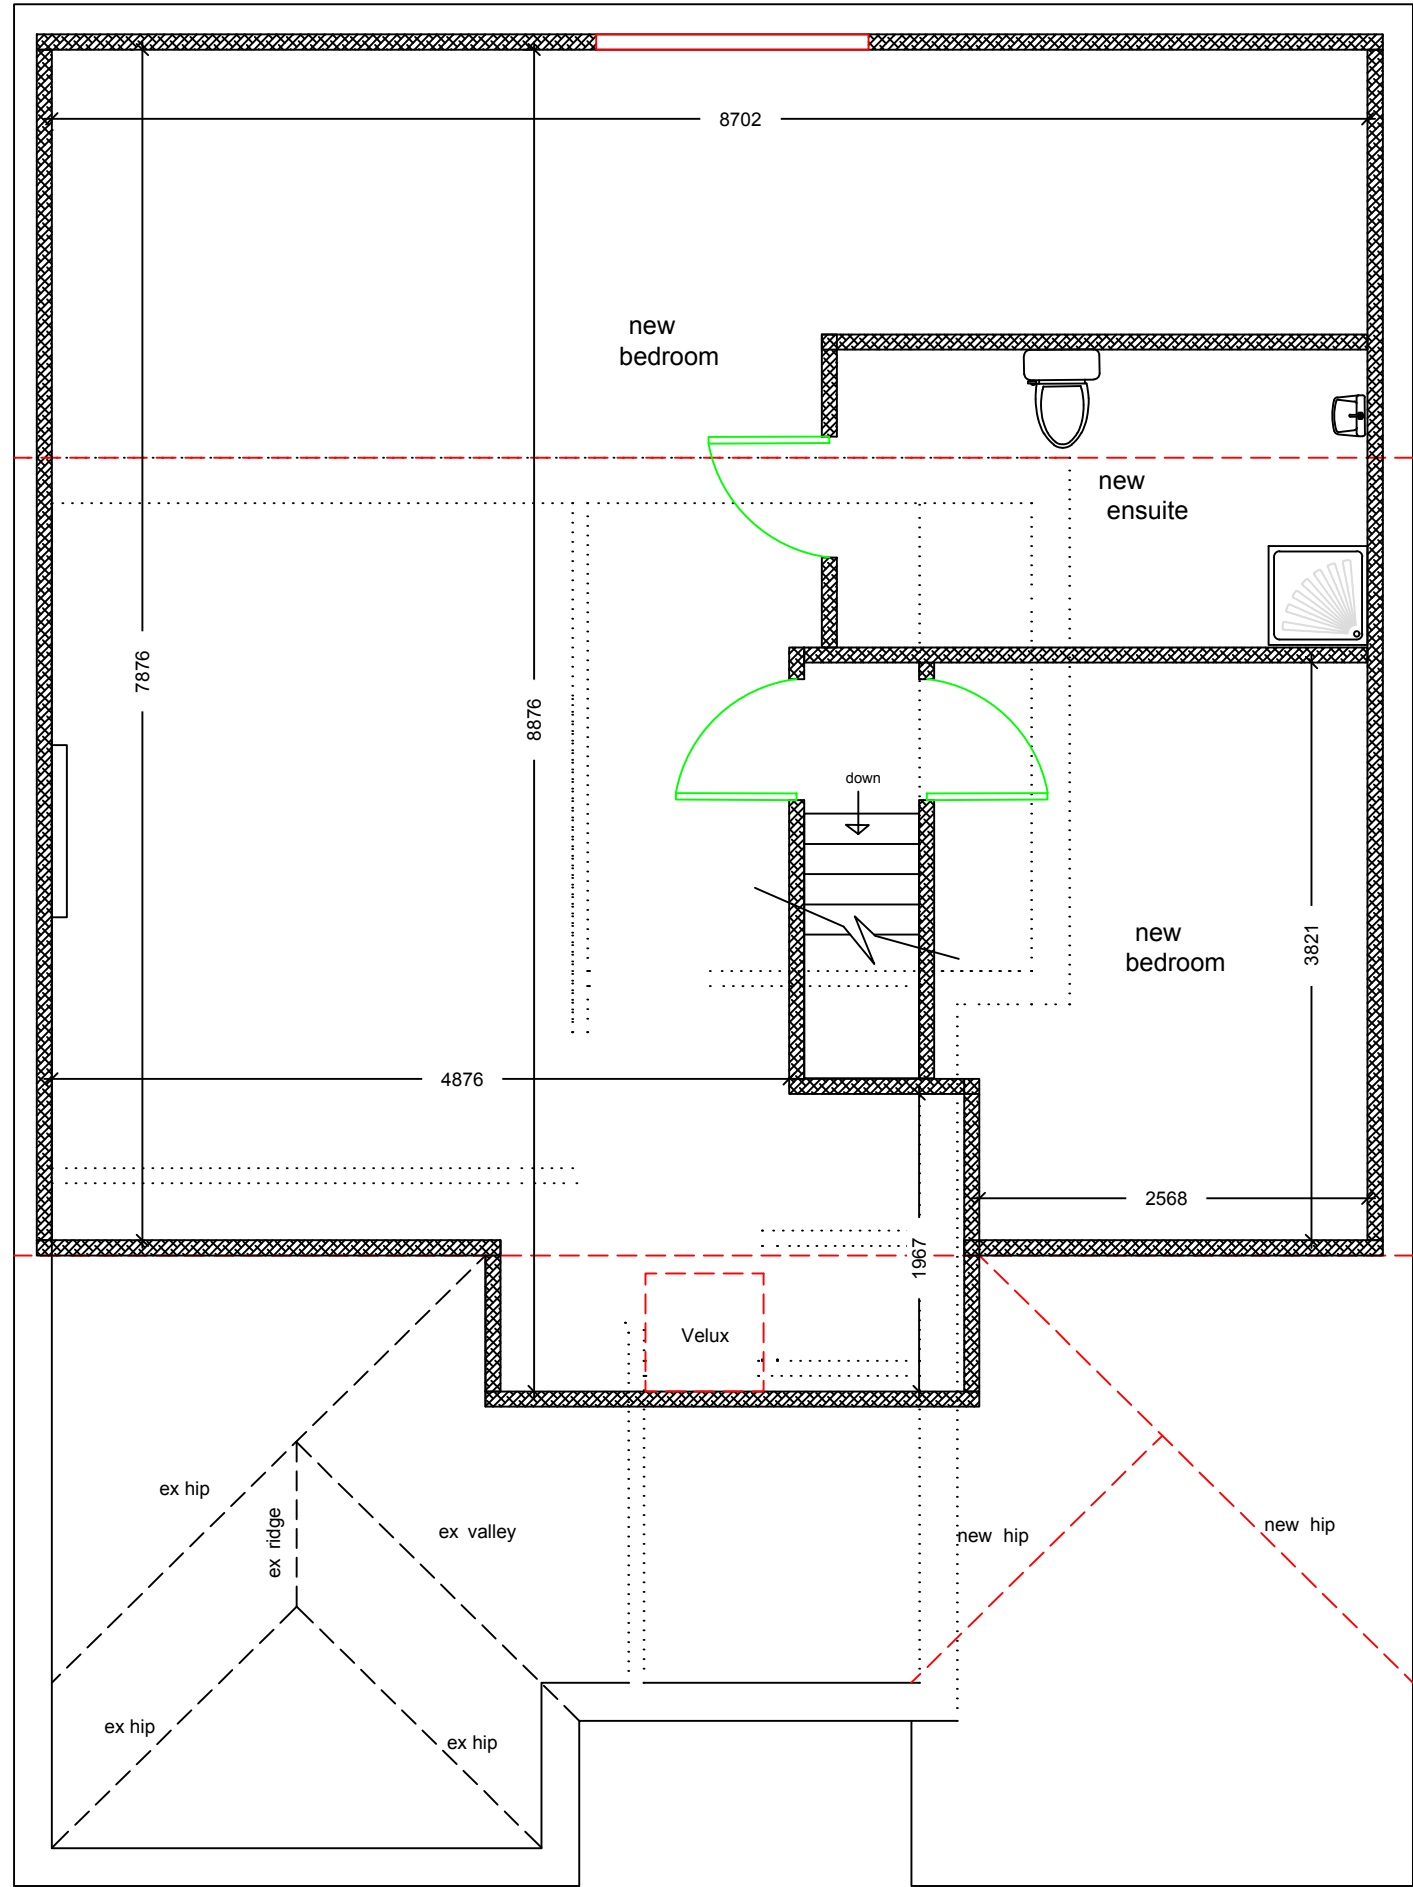


proposed loft plan
1:50

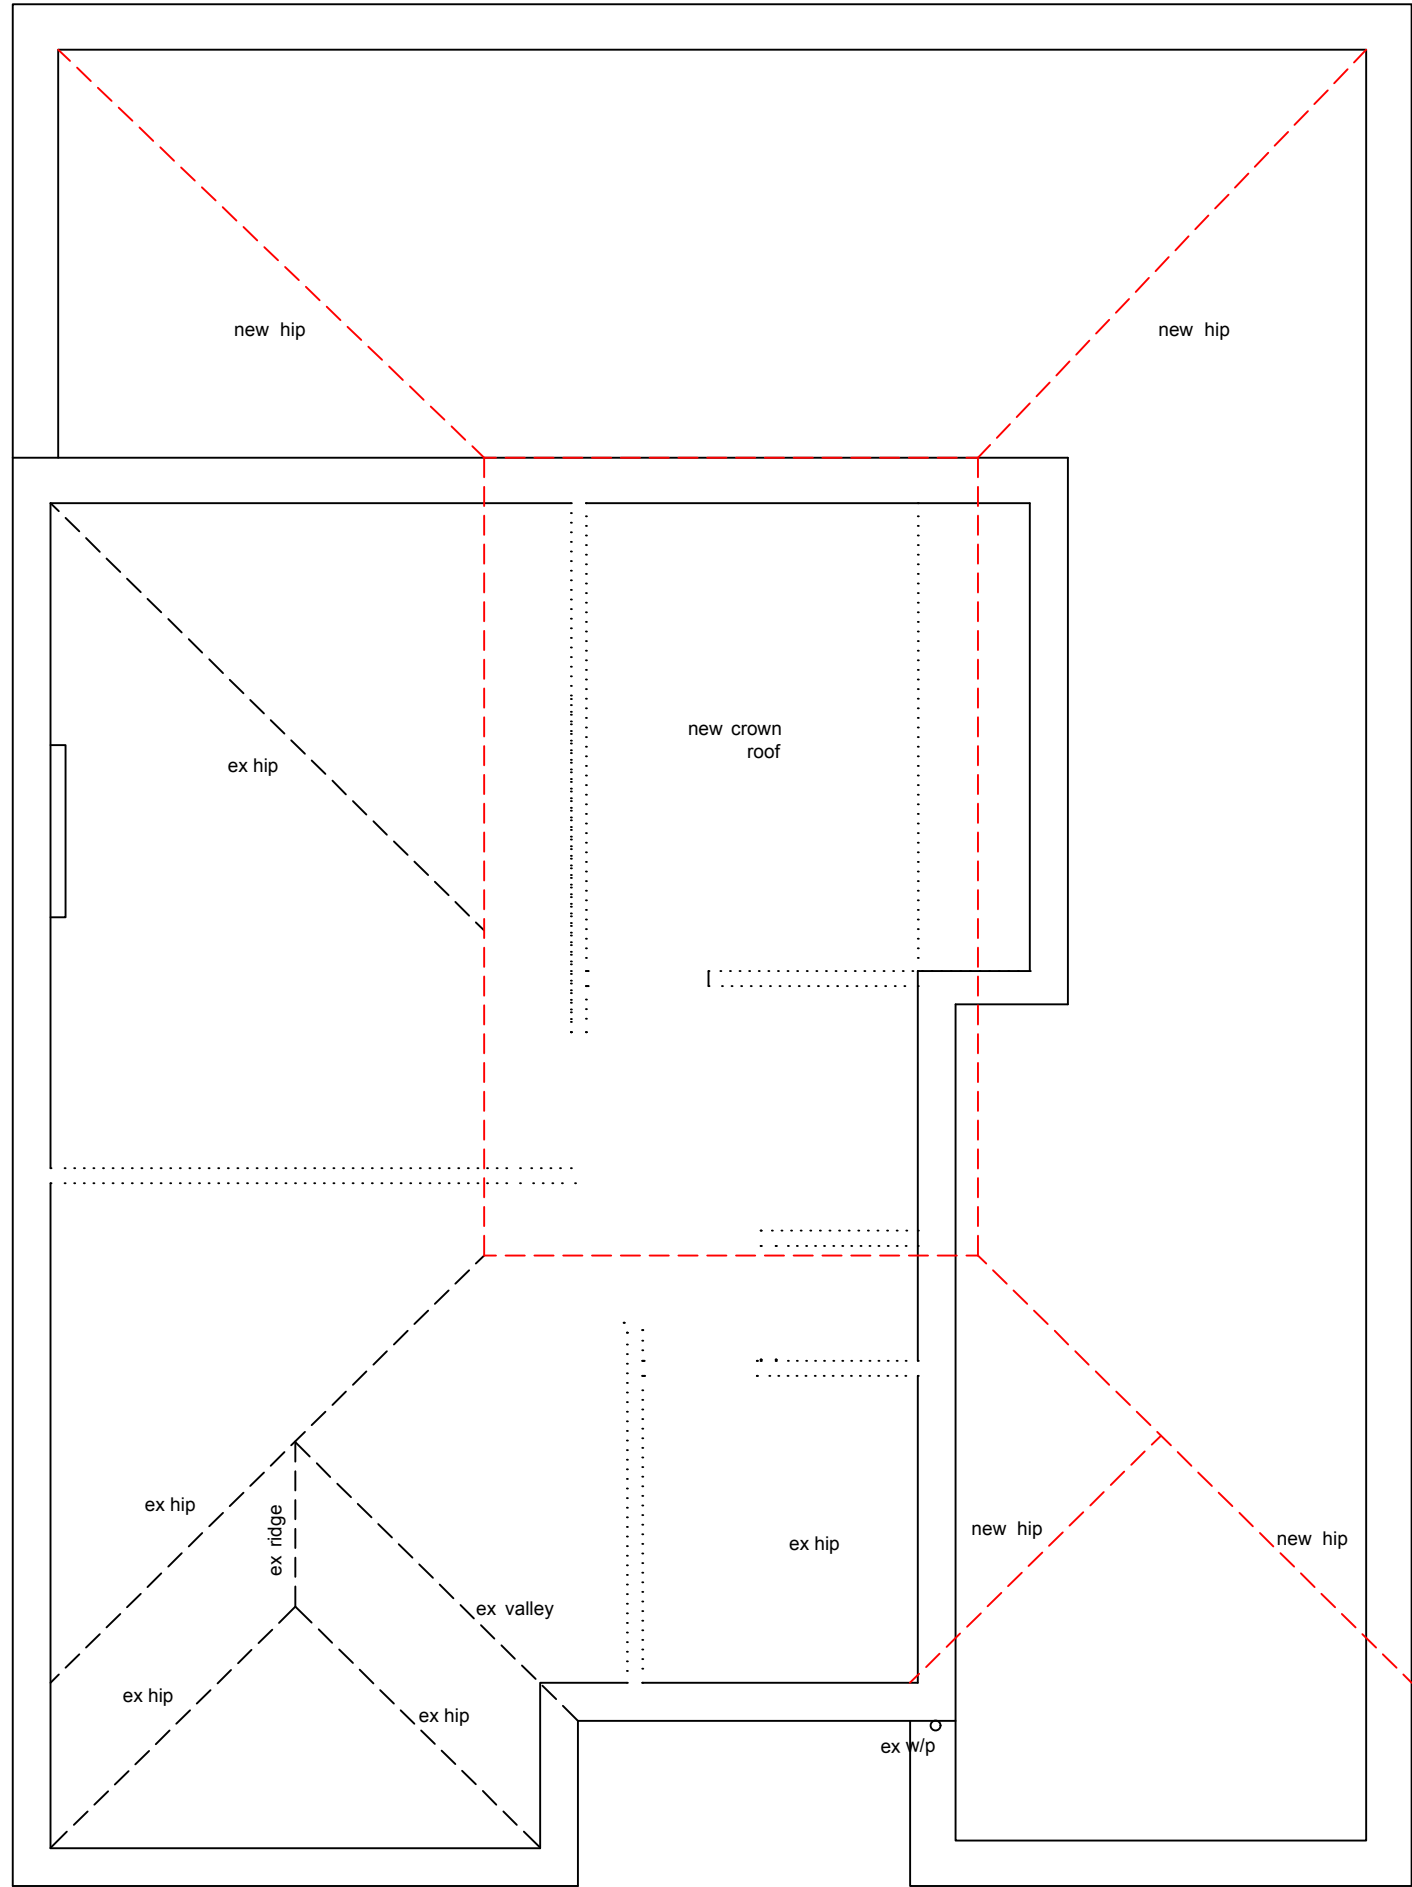

proposed roof plan
1:50

NO MEASUREMENTS TO BE SCALED FROM THE
DRAWINGS AND ALL ACTUAL MEASUREMENTS
TO BE CHECKED & AGREED WITH CONTRACTOR
ON SITE AT THE TIME OF CONSTRUCTION

 

General Notes

	Drg. No.SAY/2508	
No.	Revision/Issue	Date

Firm Name and Address

Middlesex & Herts
7 Elgin Drive
Northwood
Middlesex
HA6 2YR
01923 826280

Project Name and Address

Mr & Mrs Sayed
12 Bridle Road
Pinner
Middlesex
HA5 2SJ

Project
loft conversion
Date
09-09-20
Scale
1:50

Sheet

03