


- Dimensions are in millimeters, unless stated otherwise.
- Scaling of this drawing is not recommended.
- It is the recipient's responsibility to print this document to the correct scale.
- All relevant drawings and specifications should be read in conjunction with this drawing




Proposed North Elevation Scale 1:300

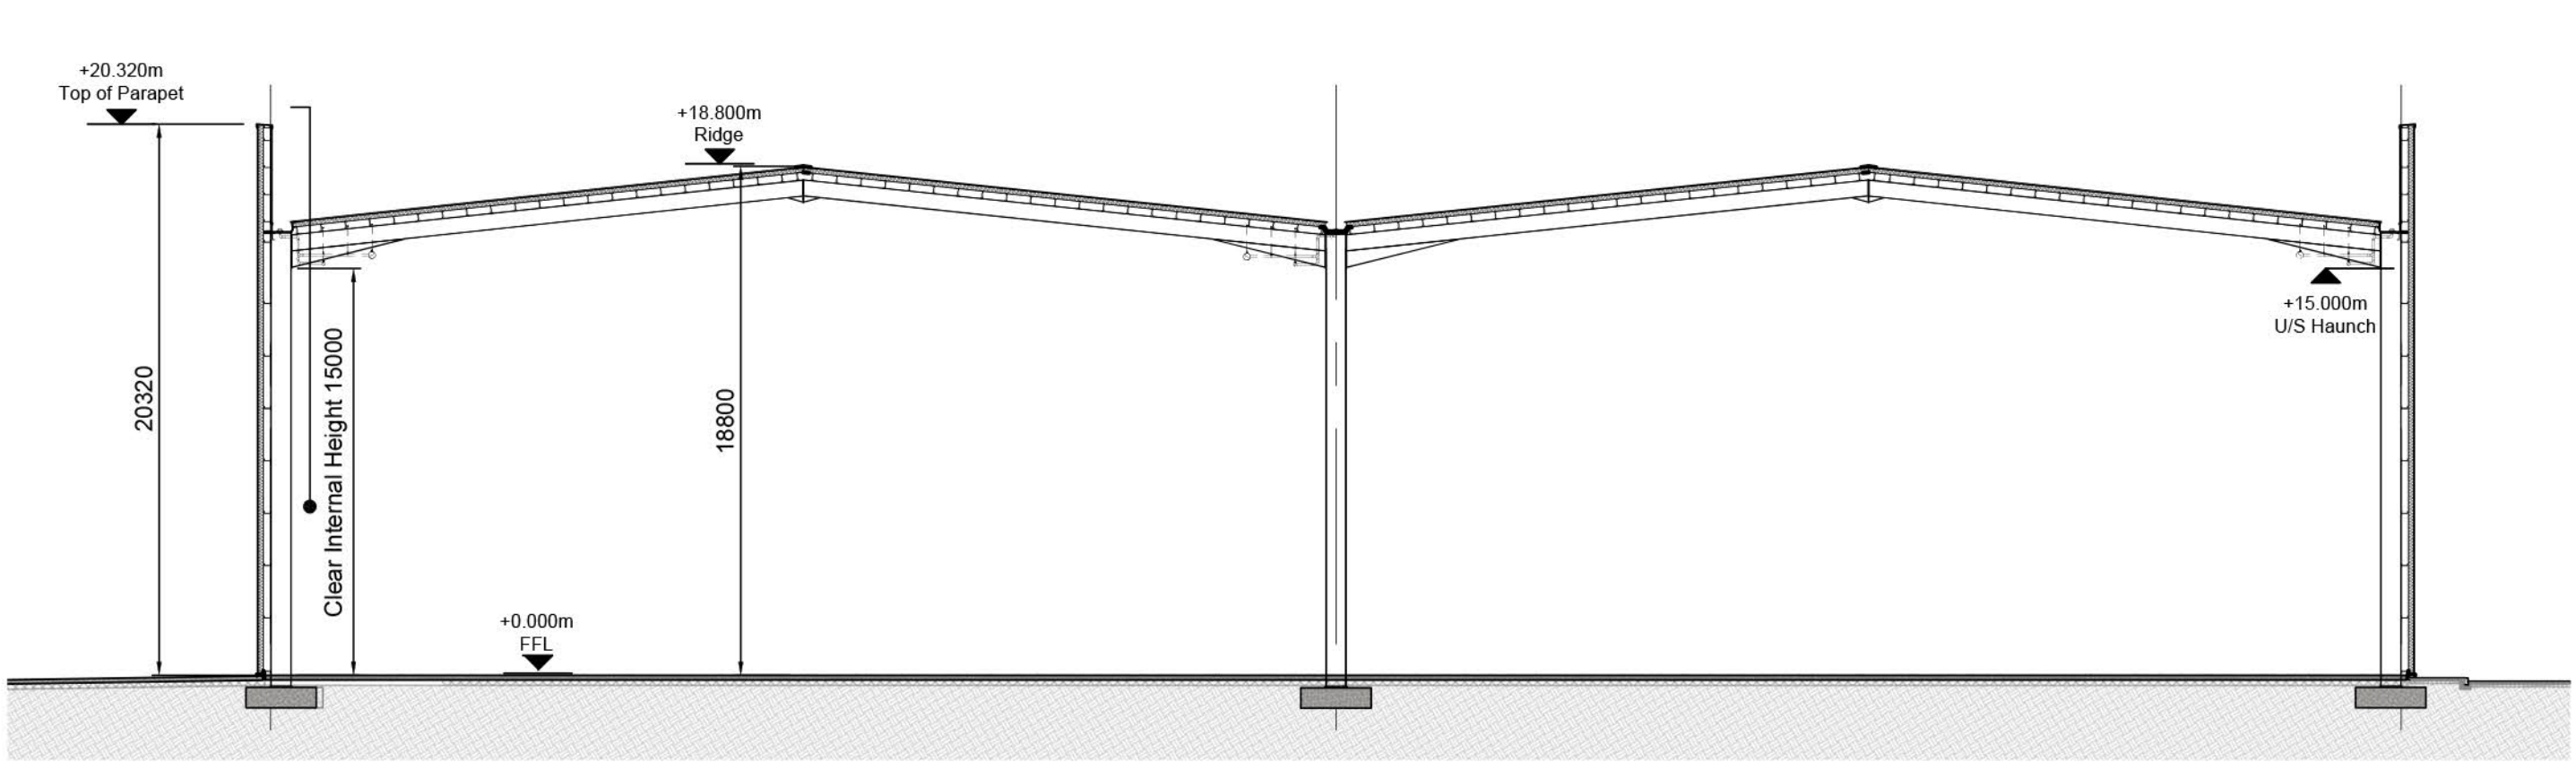


Proposed Section Scale 1:250



Proposed East Elevation Scale 1:300

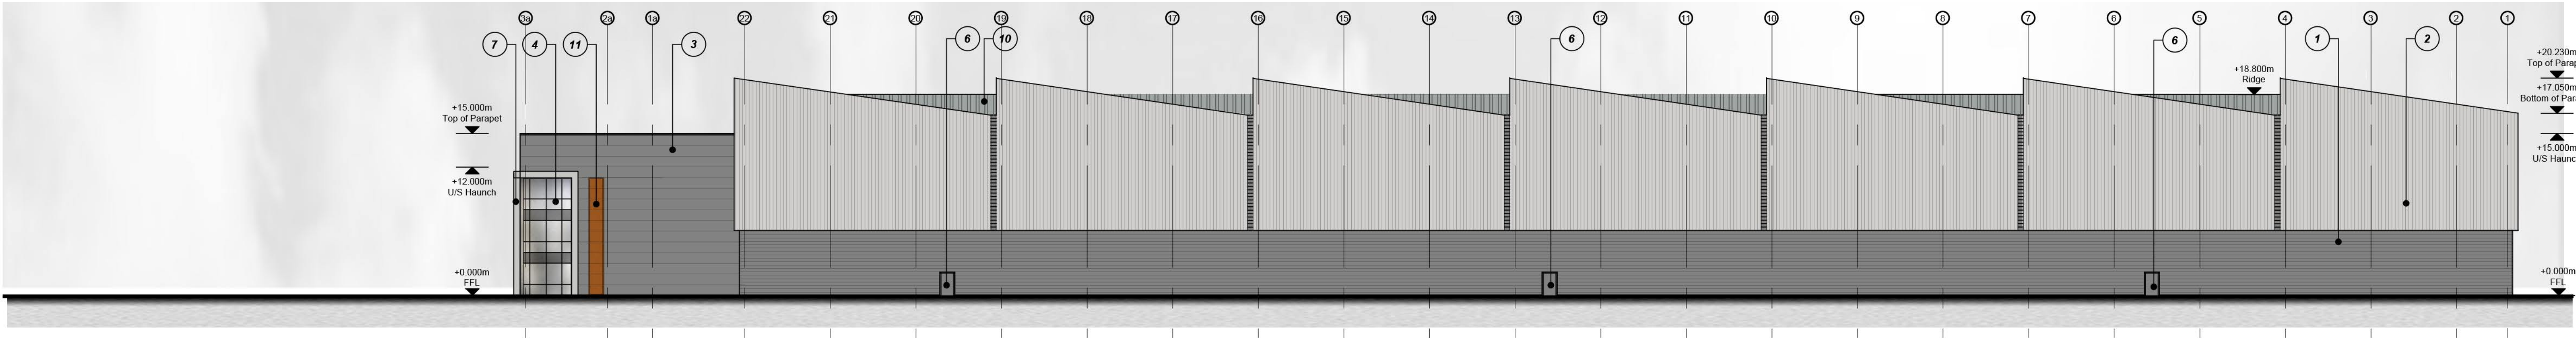

Proposed West Elevation Scale 1:300

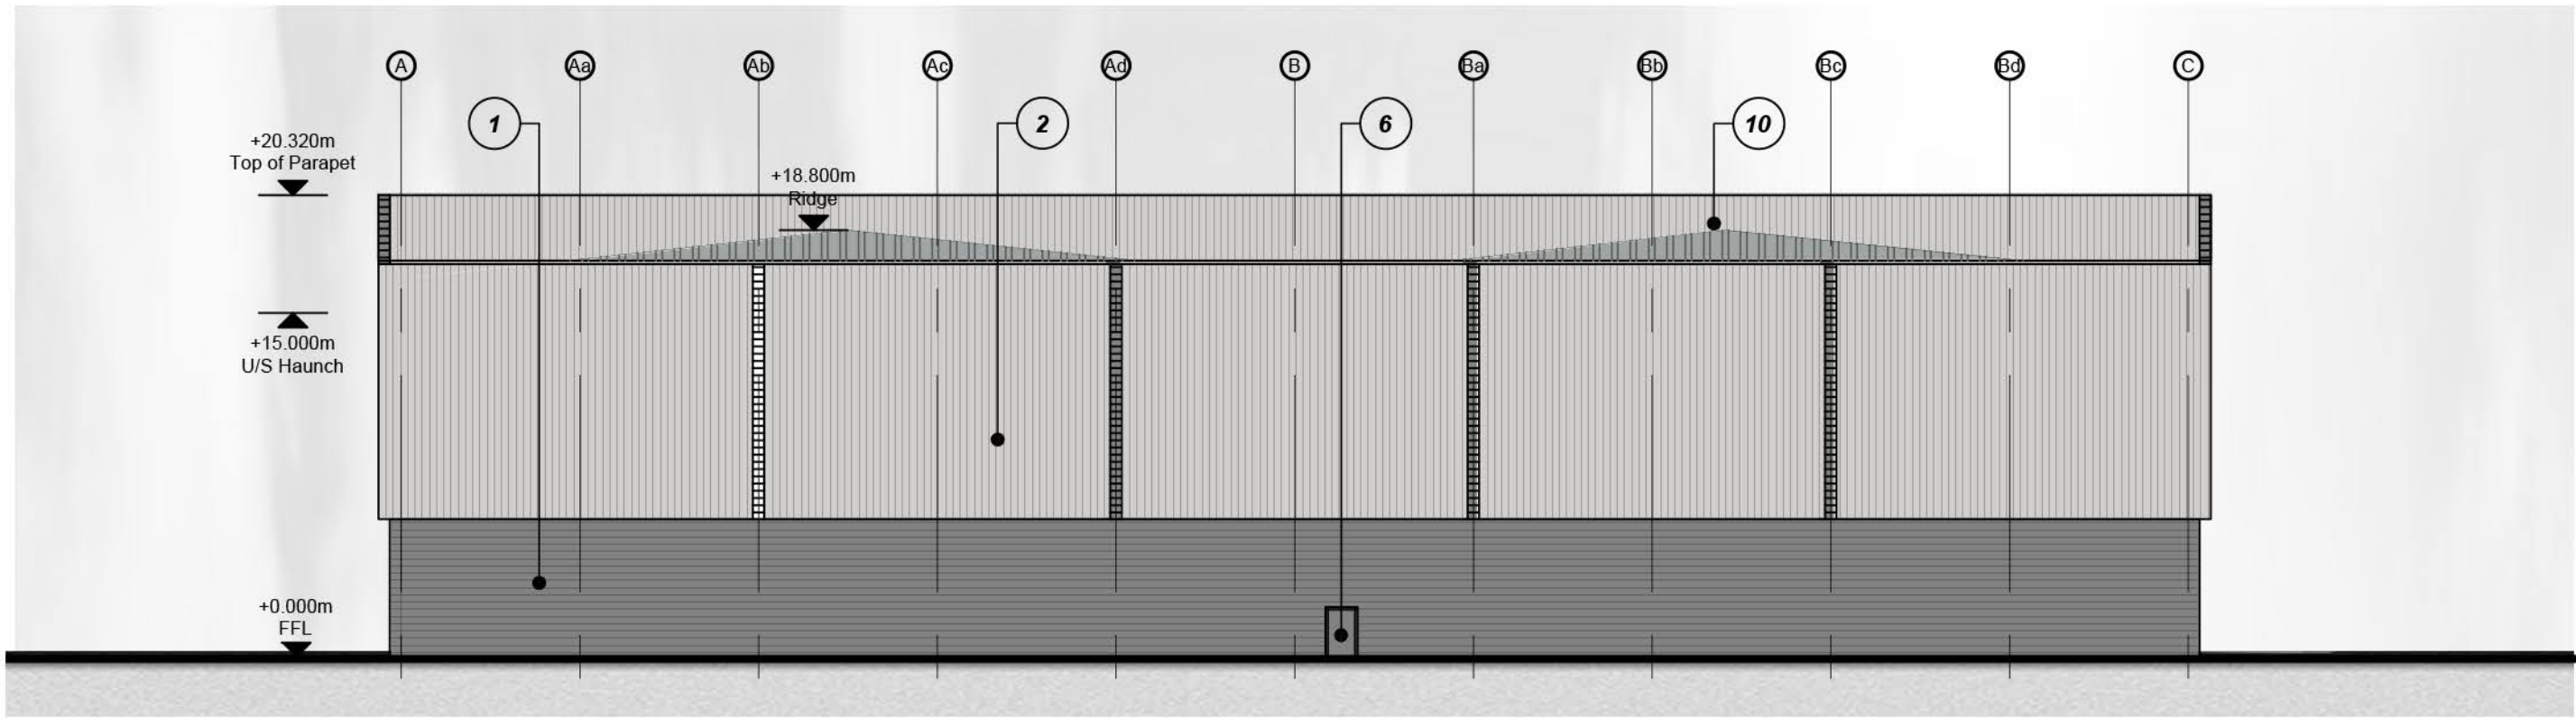

Proposed South Elevation Scale 1:300

Key

- 1 Horizontally laid trapezoidal built up wall cladding
Tata Steel Prisma
Colour: Slate Grey
- 2 Vertically laid trapezoidal built up wall cladding
Tata Steel Prisma
Colour: Oyster
- 3 Horizontally laid colour coated cladding system
with microrib finish
Tata Steel Prisma
Colour: Slate Grey
- 4 Aluminium curtain walling system
Glazing: Grey tinted
Frame Colour: Anthracite
- 5 Overhead sectional doors with level access
Colour: Slate Grey
- 6 Security door & frame.
Colour: to match adjacent cladding
- 7 Feature Entrance
Colour: Oyster (RAL 7035)
- 8 Pre-cast insulated dock pro-wall system
- 9 Overhead sectional doors with dock leveller
Colour: Anthracite (RAL 7016)
- 10 Built up roof cladding
Tata Steel HPS200
Colour: Goosewing Grey (RAL 7036)
- 11 Horizontally laid colour coated cladding system
with microrib finish
Tata Steel Prisma
Colour: Seren Copper
- 12 Aluminium window/door system
Glazing: Grey tinted
Frame Colour: Anthracite
- 13 Horizontally laid trapezoidal built up wall cladding
Tata Steel Prisma
Colour: Anthracite
- 14 Horizontally laid trapezoidal built up wall cladding
Colour: Orion

F	Scheme redesigned to suit planning comments	LAH	AJL	14.09.23
E	Scheme redesigned to suit planning comments	LAH	AJL	17.08.23
D	Labels adjusted to suit office design amendments	TH	AJL	30/03/23
C	Revised design to suit the saw-tooth parapet	TH	AJL	13/02/22
B	Revised design amendments	TH	AJL	22/11/22
A	Initial Issue	jrh	AJL	09/06/21

3m

SCALE 1:300

rev	amendments	by	ckd	date
-----	------------	----	-----	------

Bridge Retail Park, Hayes

Proposed Elevations

OXENWOOD
REAL ESTATE

GRAFTONGATE

umc
architects
Newark Beacon, Cafferata Way, Newark, Nottinghamshire NG24 2TH
+44 (0)1636 653027 e info@umcarchitects.com

Drawing Status:	Planning
Drawn / Checked:	TH / AJL
Date:	22/11/2022
Scale:	1:300 A1
Drawing no:	Revision:
21048 P0005	F

PLANNING
THIS DRAWING IS FOR PLANNING CONSIDERATION ONLY
AND SHOULD NOT BE USED FOR ANY OTHER PURPOSE