



Proposed North Elevation Scale 1:250

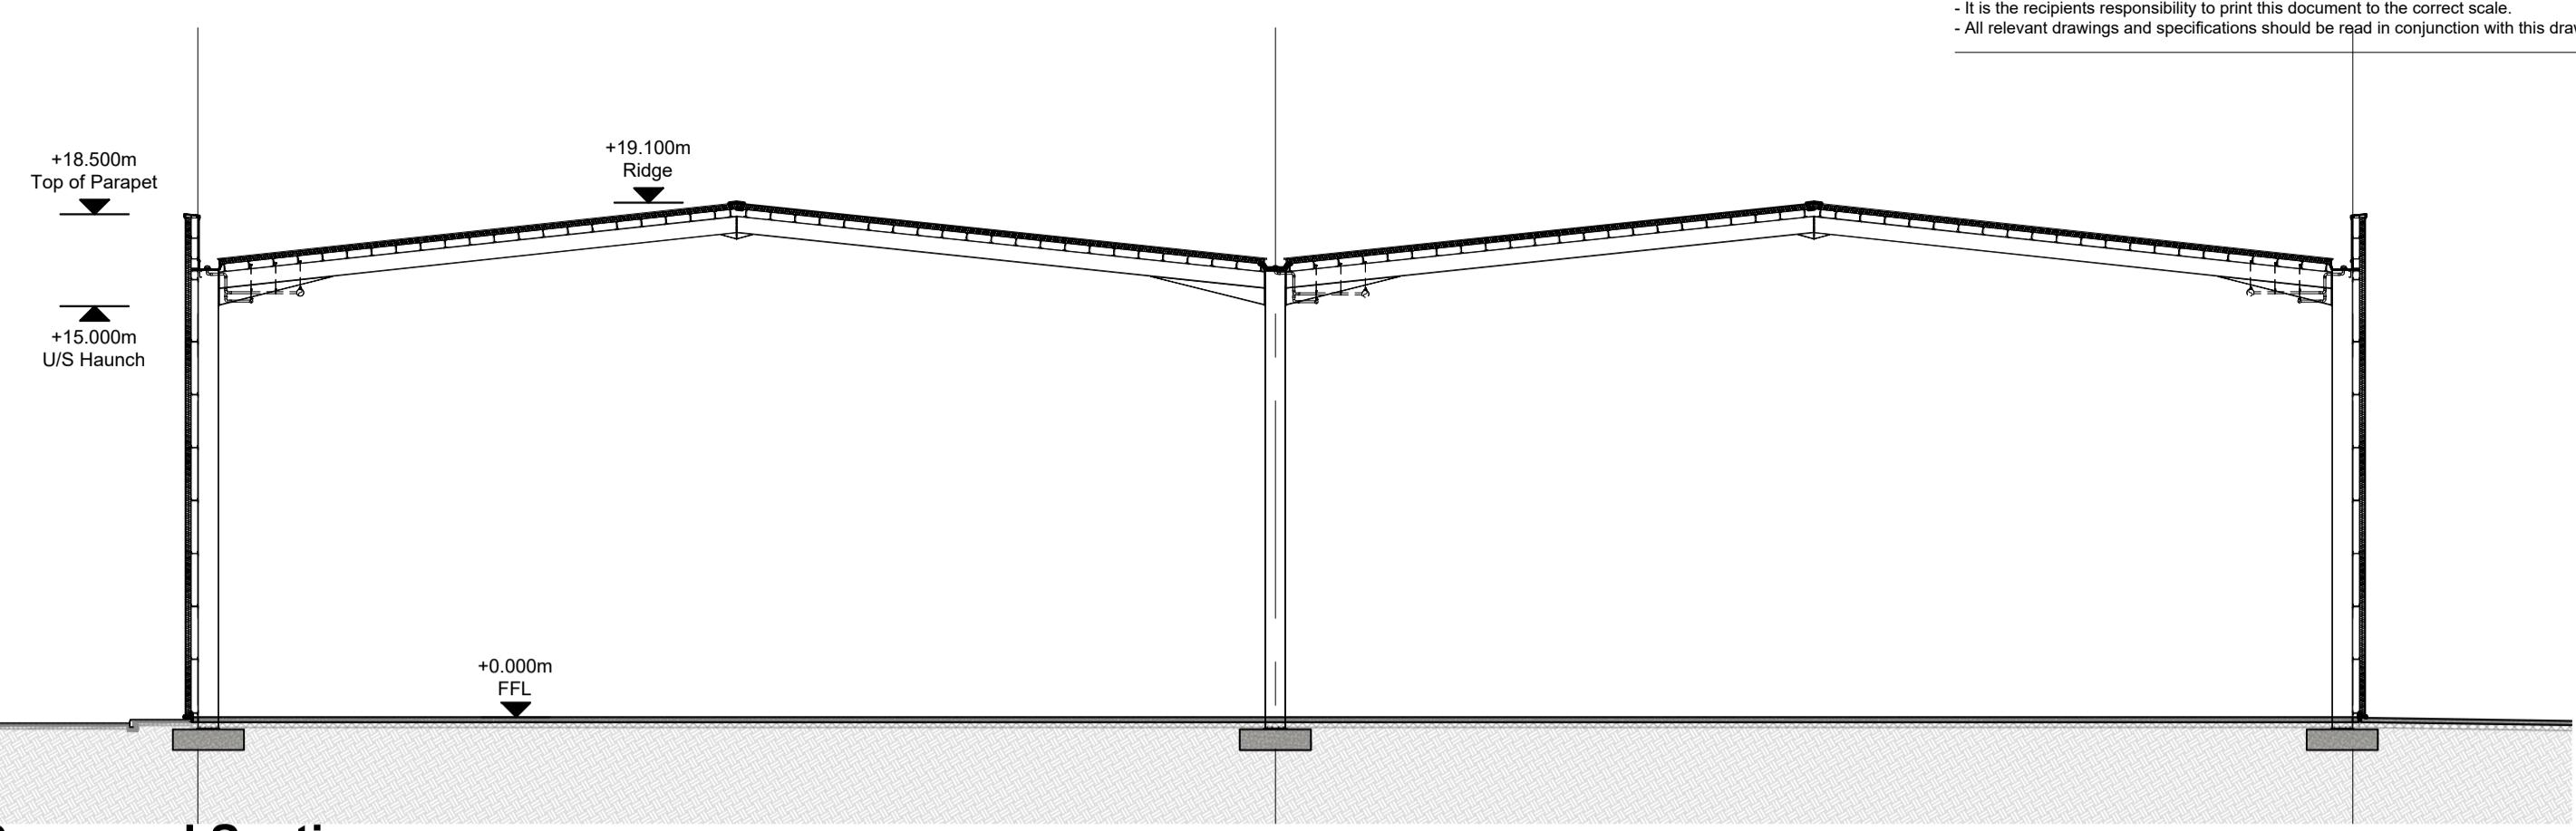


Proposed Section Scale 1:250



Proposed East Elevation Scale 1:250

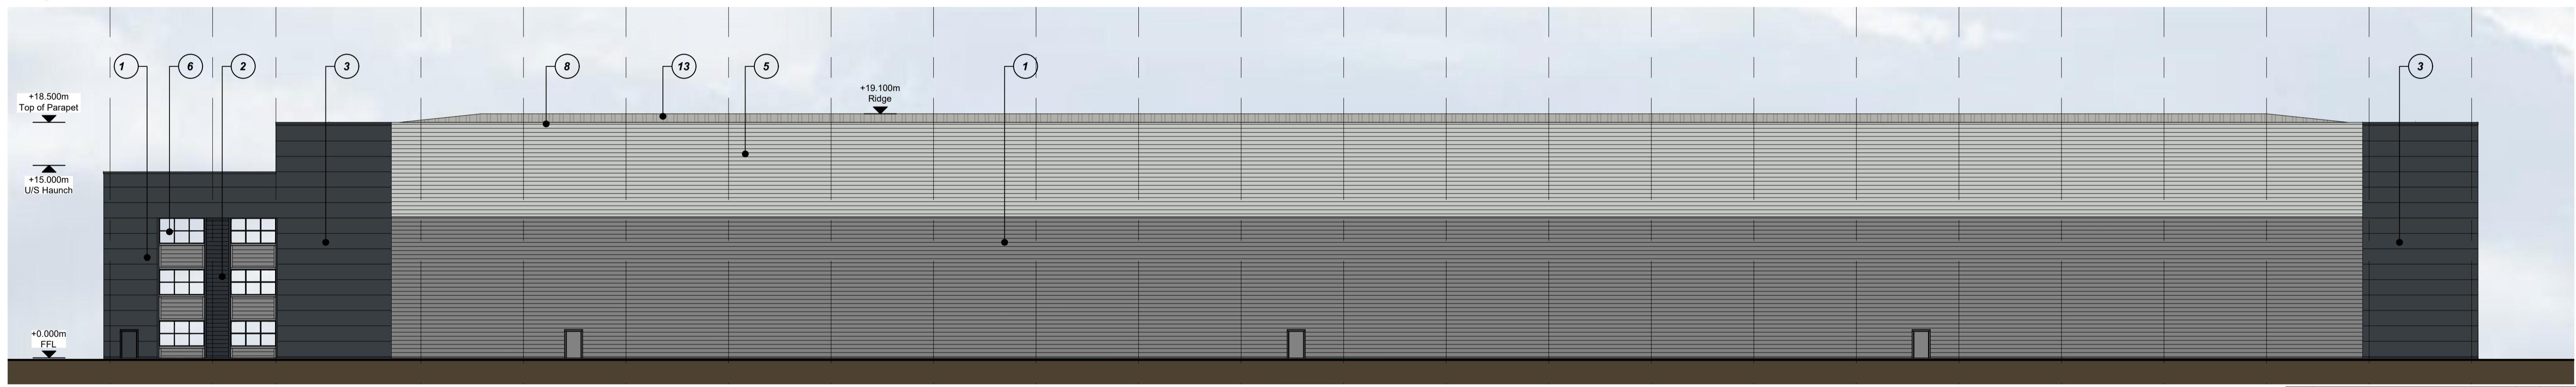

Proposed West Elevation Scale 1:250

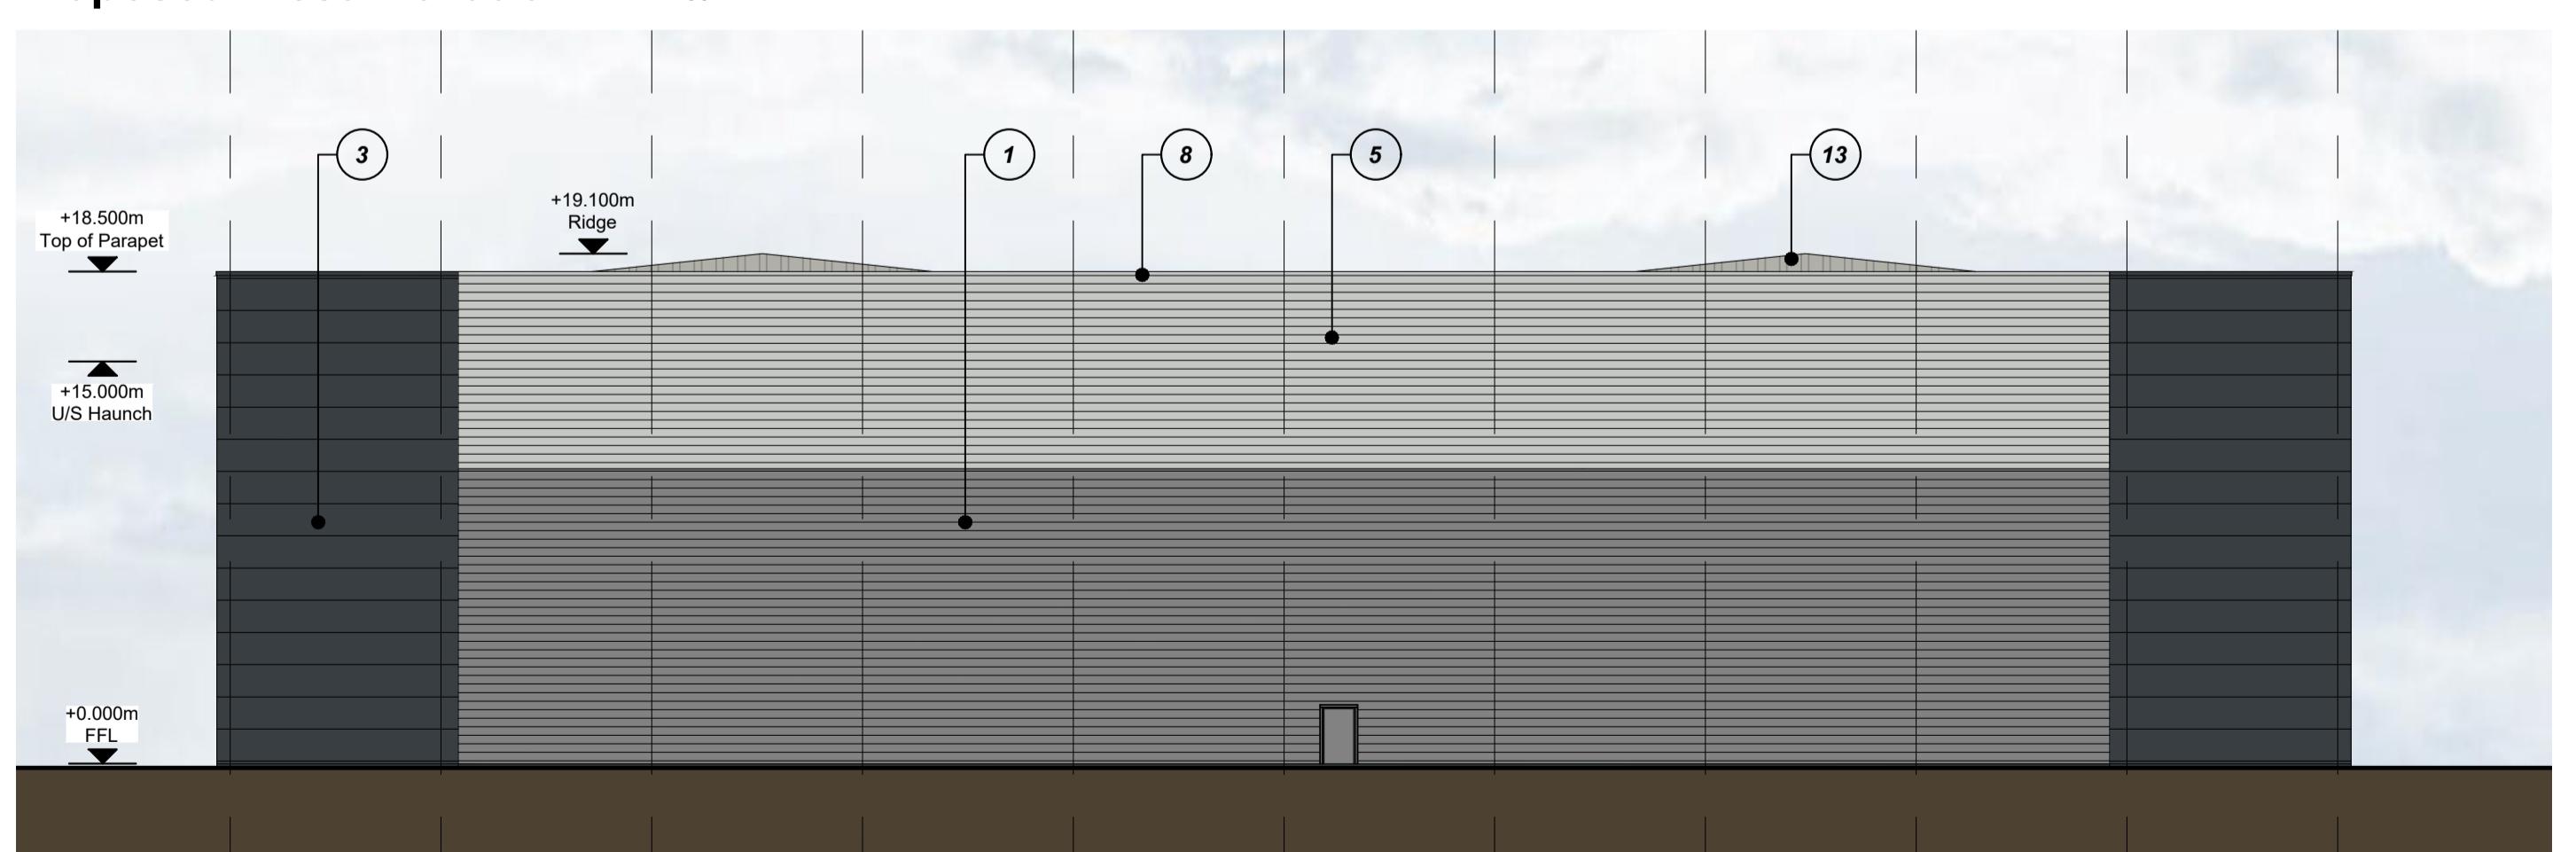

Proposed South Elevation Scale 1:250

Key

- ① Parapet flashing
Colour: to match adjacent cladding
- ② Security door & frame.
Colour: to match adjacent cladding
- ③ Feature Entrance Surround with brise soleil fins
Colour: Oyster (RAL 7035)
- ④ Pre-cast insulated dock pro-wall system
- ⑤ Overhead sectional doors with dock leveller
Colour: Anthracite (RAL 7016)
- ⑥ Built up roof cladding
Colour: Goosewing Grey (RAL 7036)
- ⑦ Horizontally laid trapezoidal built up wall cladding
Colour: Pure Grey (RAL 000 55 00)
- ⑧ Horizontally laid trapezoidal built up wall cladding
Colour: Slate
- ⑨ Horizontally laid colour coated cladding system with micorib finish
Colour: Anthracite (RAL 7016)
- ⑩ Aluminium curtain walling system
Glazing: Grey tinted
Frame Colour: Anthracite (RAL 7016)
- ⑪ Aluminium window/ door system
Glazing: Grey tinted
Frame Colour: Anthracite (RAL 7016)
- ⑫ Overhead sectional doors with level access
Colour: Anthracite (RAL 7016)

rev | amendments
by | ckd date
Bridgewater Retail Park, Hayes

Proposed Elevations



OXENWOOD
REAL ESTATE

GRAFTONGATE

umc architects
Newark Beacon, Cafferata Way, Newark, Nottinghamshire NG24 2TN
+44 (0)1636 653027 info@umcarchitects.com

Drawing Status: Preliminary
Drawn / Checked: Jrh / AJL
Date: 09/06/2021
Scale: 1:250 A1
Drawing no: 21048 P0005 Revision: A

5m SCALE 1:250