


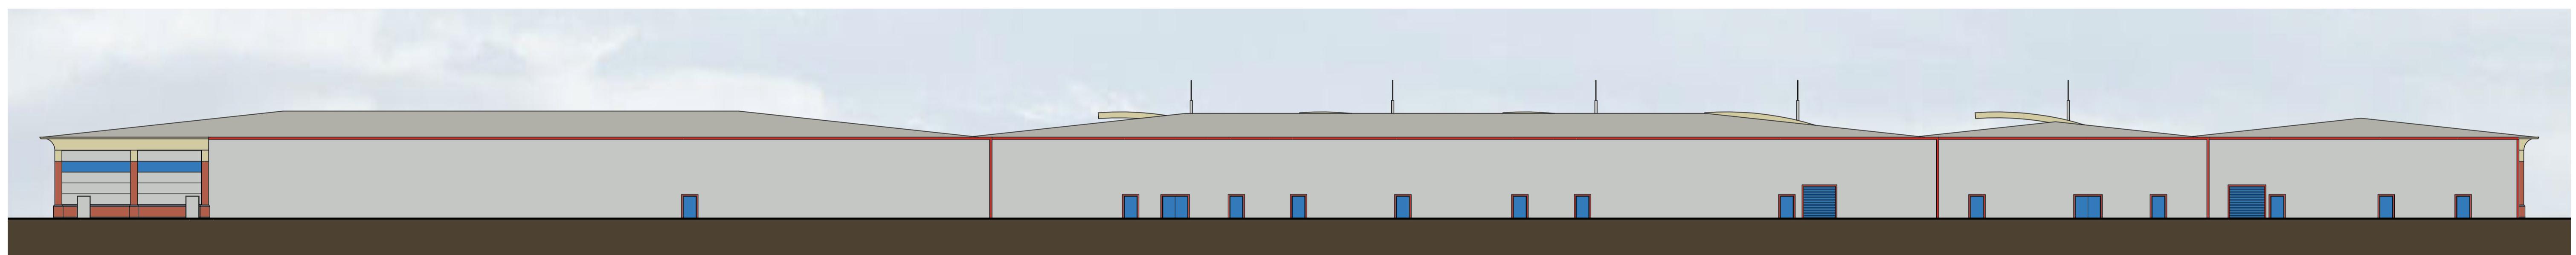


Existing North Elevation Scale 1:300



Existing East Elevation Scale 1:300



Existing West Elevation Scale 1:300

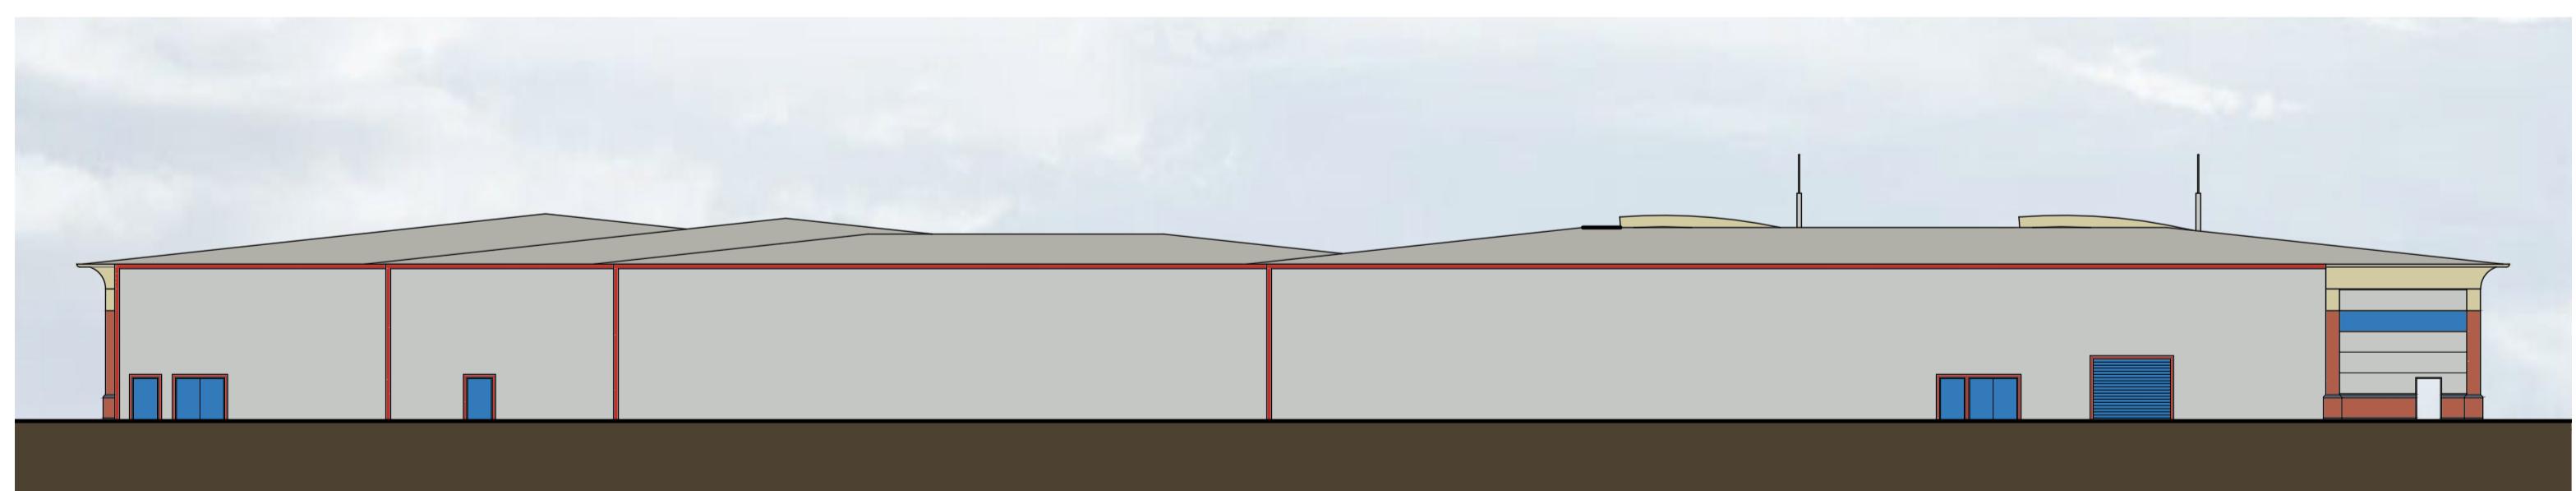

Existing South Elevation Scale 1:300

rev | amendments | by | ckd | date
Bridgewater Retail Park, Hayes

Existing Elevations



OXENWOOD
REAL ESTATE

GRAFTONGATE

umc architects
Newark Beacon, Cafferata Way, Newark, Nottinghamshire NG24 2TN
+44 (0)1636 653027 info@umcarchitects.com

Drawing Status: Preliminary
Drawn / Checked: Jrh / AJL
Date: 10/05/2022
Scale: 1:300 A1
Drawing no: 21048 P0012 Revision: A

5m SCALE 1:300