



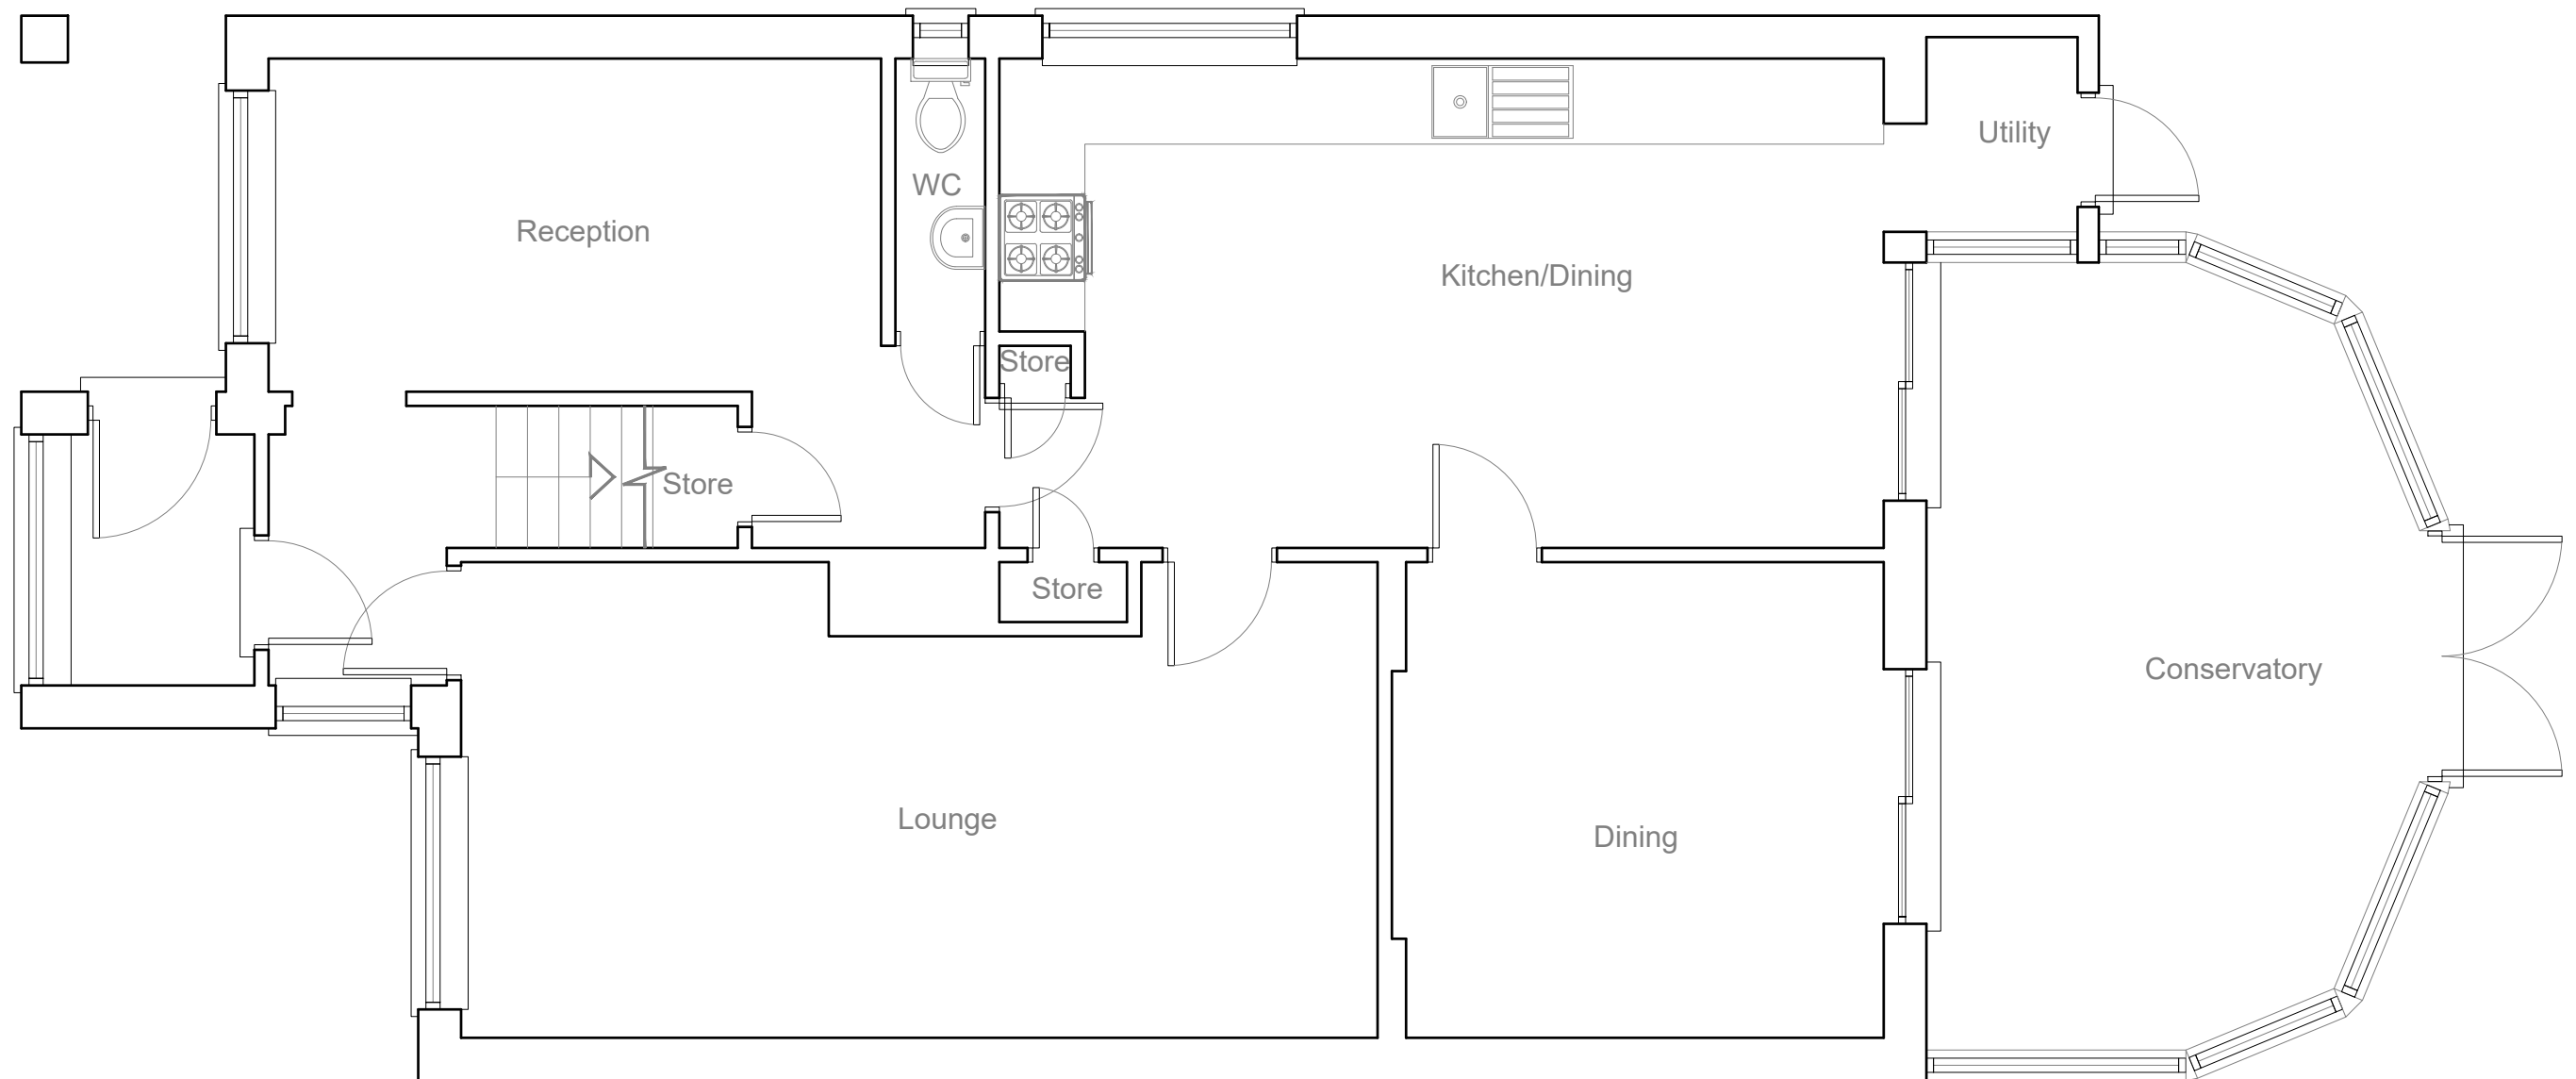


EXISTING
GROUND FLOOR PLAN 1:50

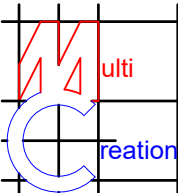

	Project: 3 Springwell Lane Harefield Uxbridge UB9 6PG	Title: Existing Ground floor plan	Scale: 1:50 @ A3
			Date: Sept 2022
			Drawing No.: 3640/HH-02/SP
			Revision
239 Western Road, Southall, Middx, UB2 5HS Tel: 020 8571 1369 info@multicreation.co.uk			




EXISTING
FRONT ELEVATION 1:100

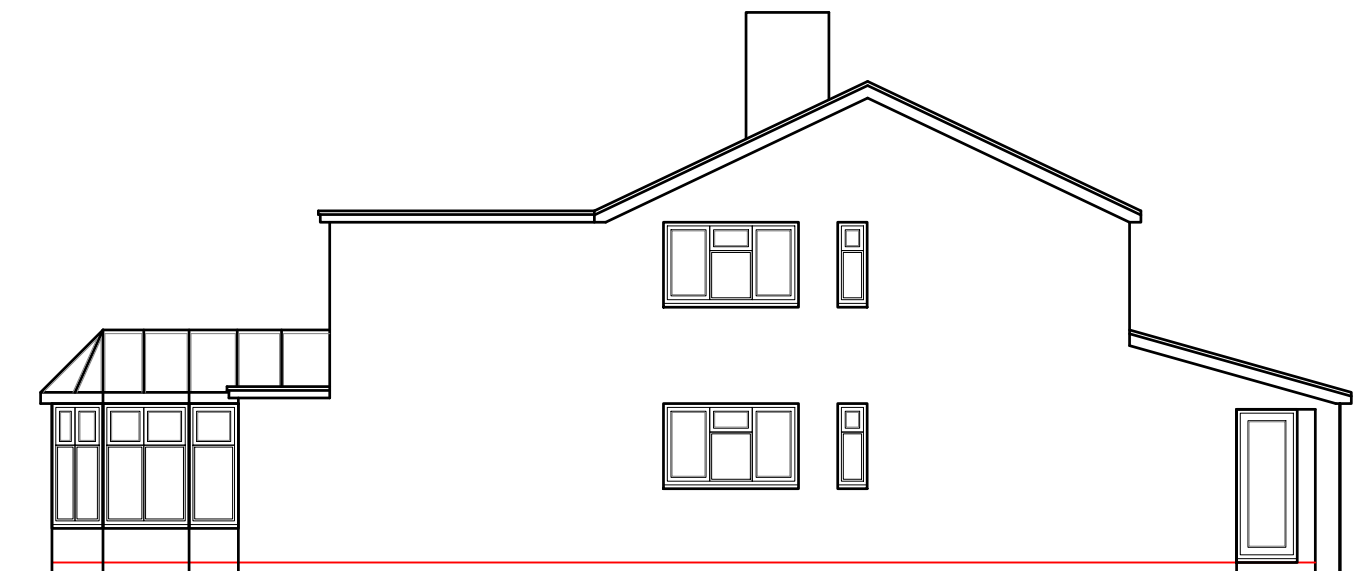

EXISTING
SIDE ELEVATION 1:100




EXISTING
REAR ELEVATION 1:100

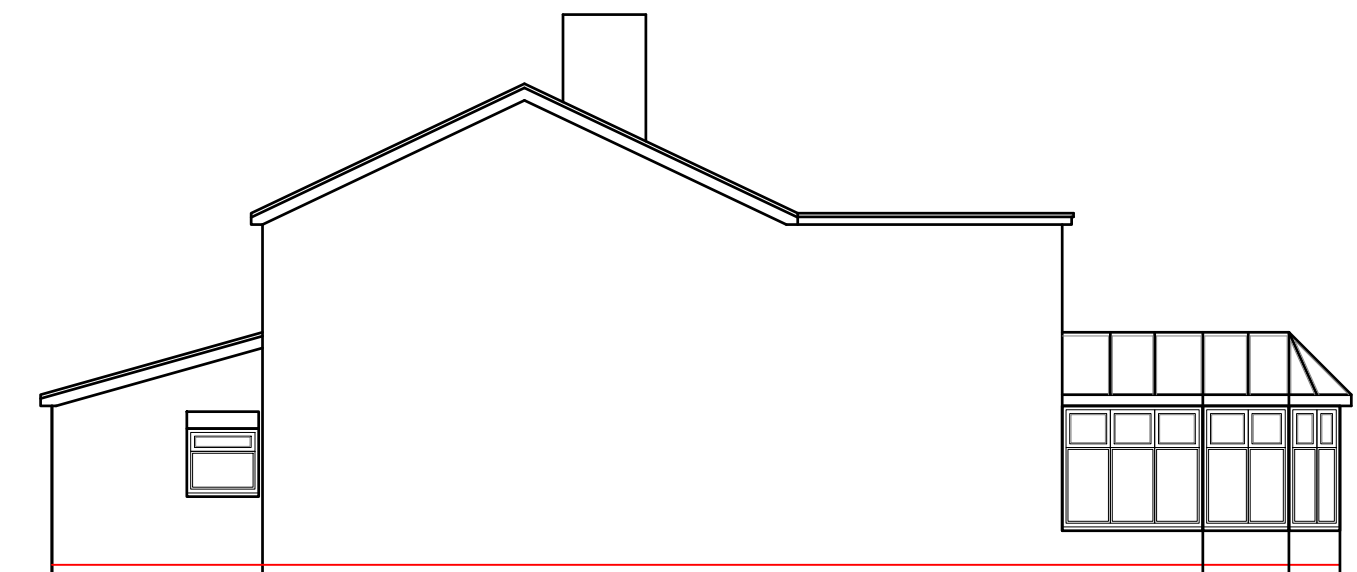

EXISTING
SIDE ELEVATION 1:100

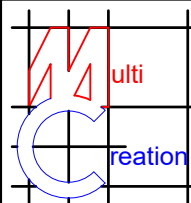

	Project: 3 Springwell Lane Harefield Uxbridge UB9 6PG	Title: Existing Elevations	Scale: 1:100 @ A3 Date: Sept 2022 Drawing No.: 3640/HH-03/SP Revision
239 Western Road, Southall, Middx, UB2 5HS Tel: 020 8571 1369 info@multicreation.co.uk			