


LOCATION PLAN 1 : 1250

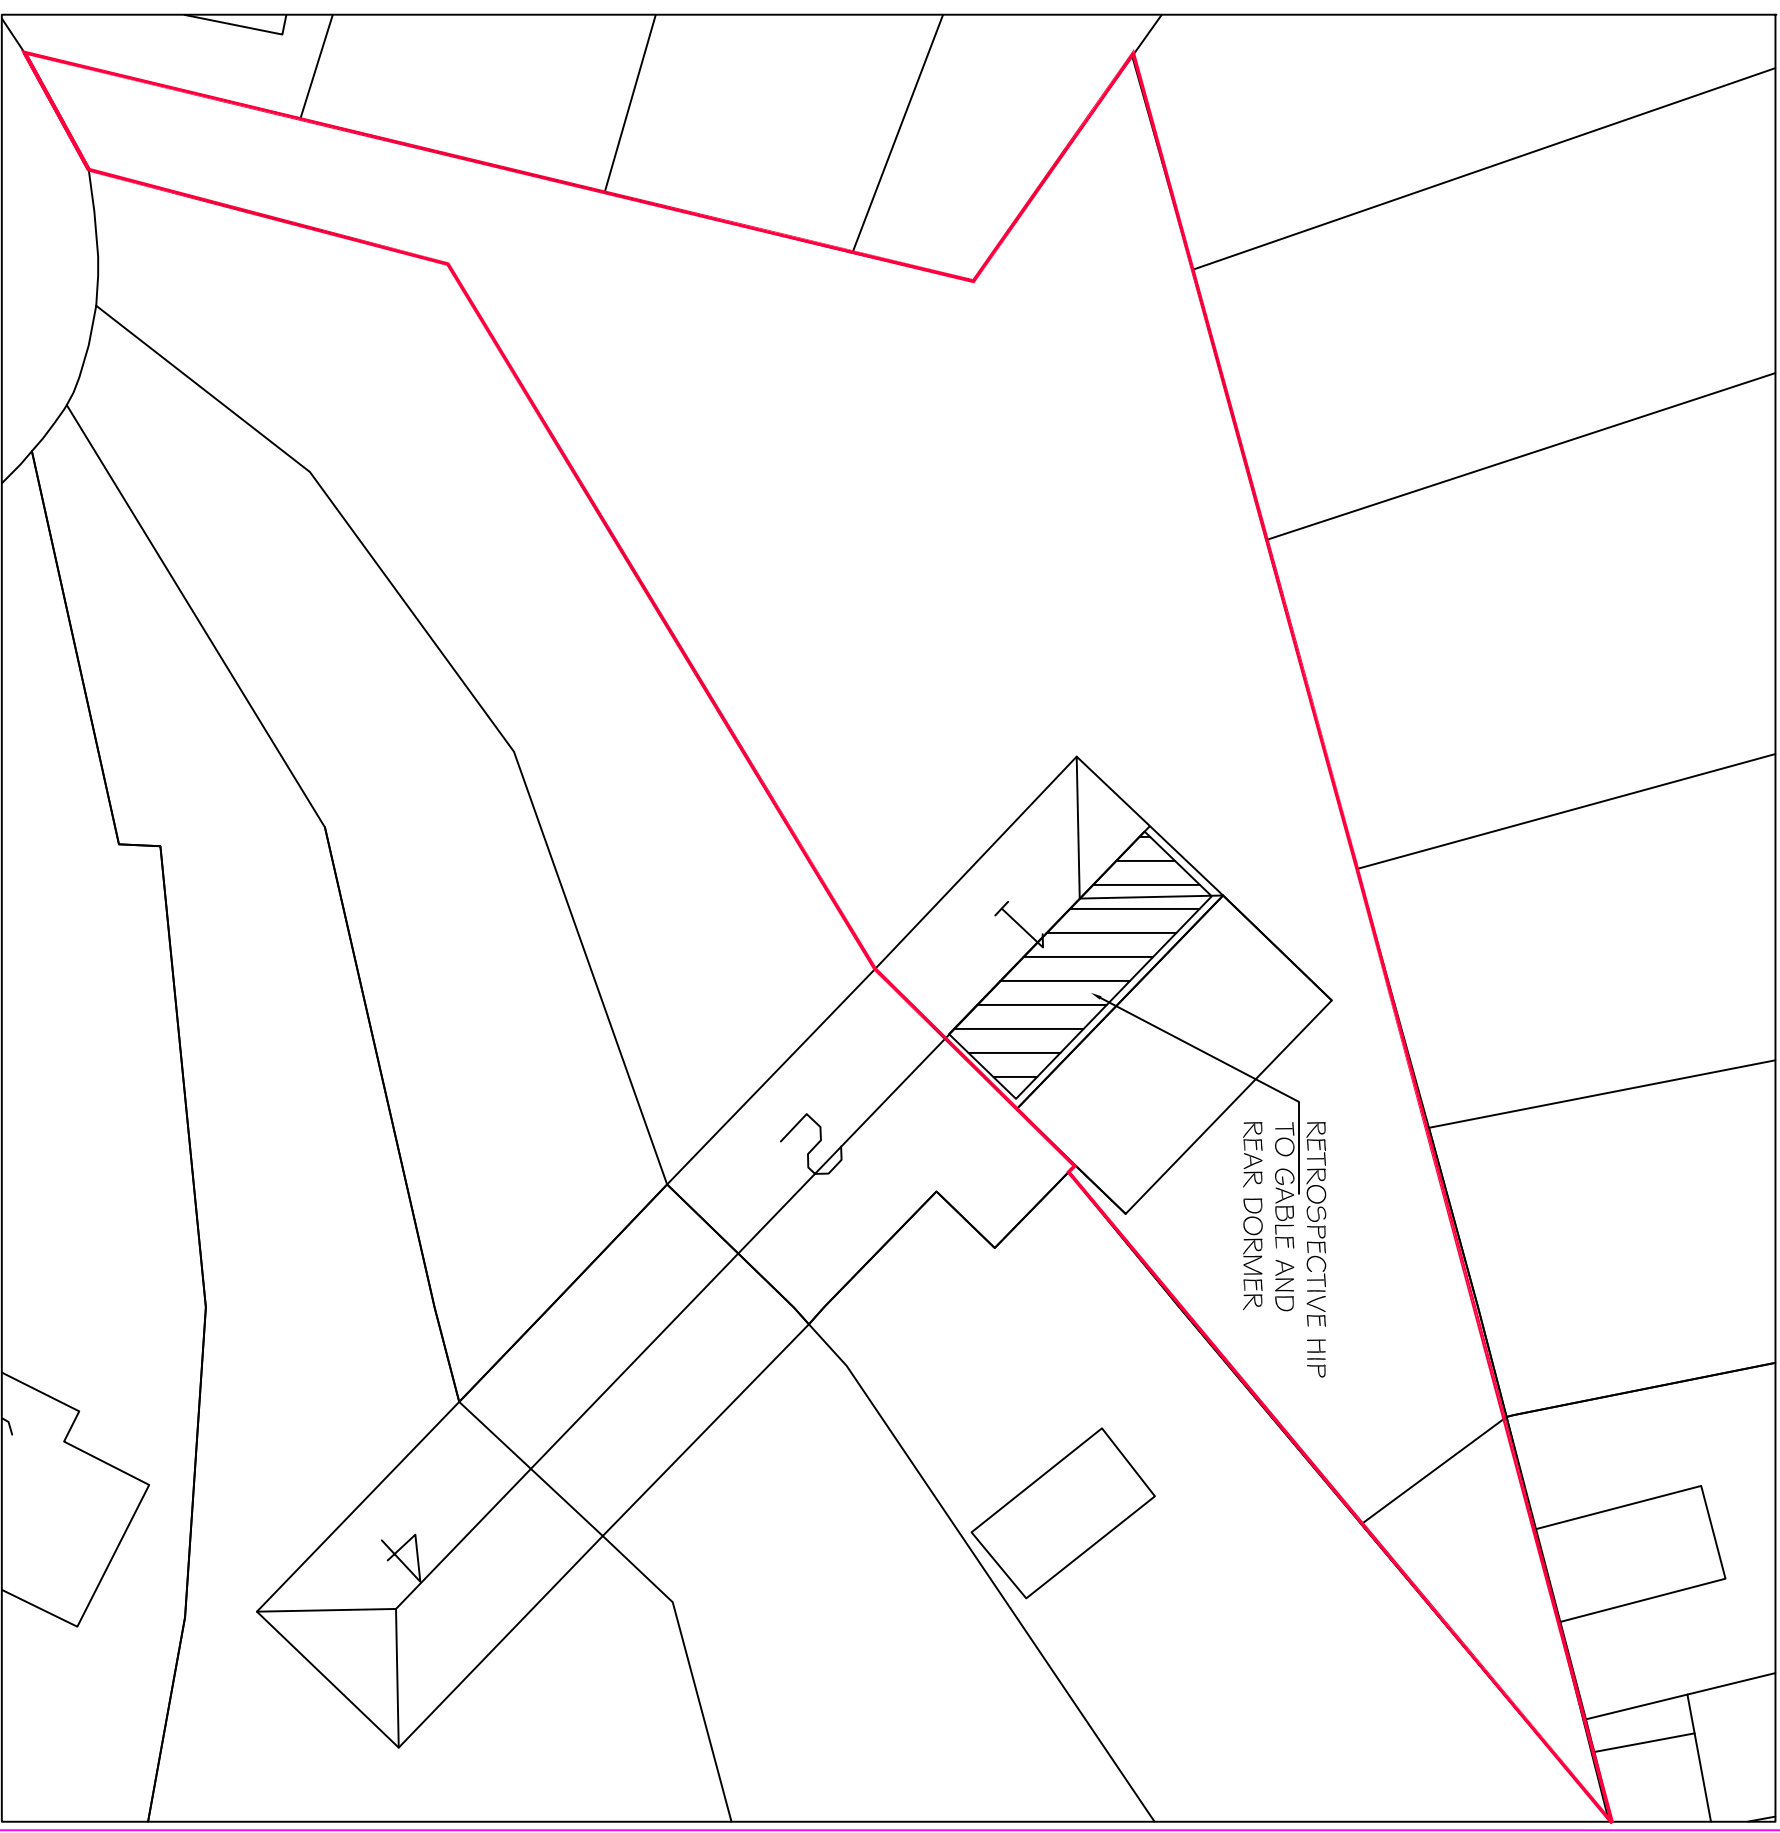

SITE PLAN 1 : 200

HAR - GUNN Associates
Tel: 020 917 9296
Mob: 07803 619161
Email: hargunn@aol.com

Rev	Revision Note	Date

Drawing Name		Scale
RETROSPECTIVE HIP-GABLE AND REAR DORMER		AS SHOWN
Location		Date
1 St Mary's Crescent Hayes UB3 2LR		July 2025
Dwg No	Rev	
1126 / 2025/ RP-01		

This drawing remains the property of HAR - Gunn Associates and shall not be reproduced or altered without prior written permission.

Do not scale off drawings. Check all dimensions on site and report any discrepancies before commencing work. All figured dimensions are millimeters unless noted otherwise.