




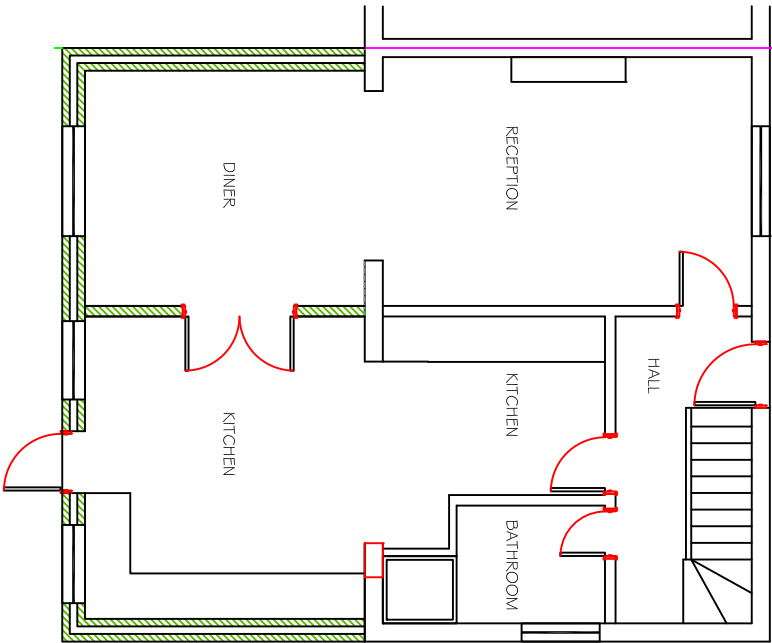


EXISTING GROUND FLOOR PLAN

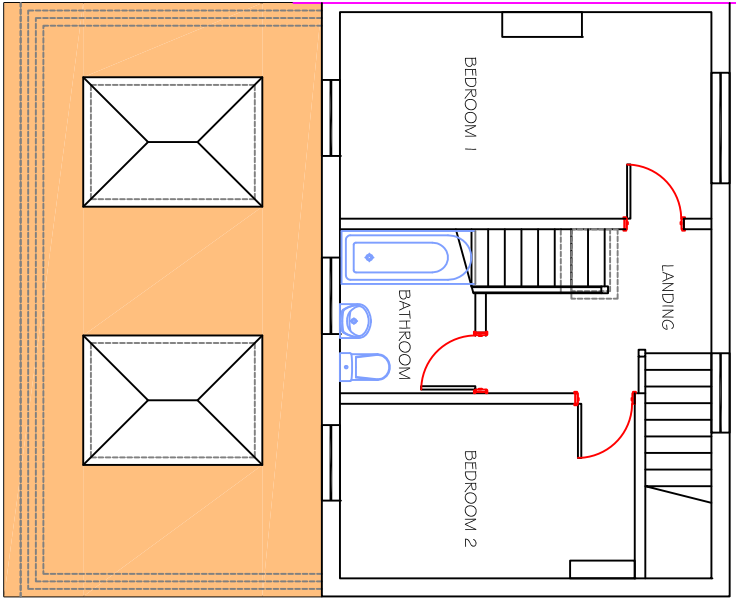


EXISTING FIRST FLOOR PLAN

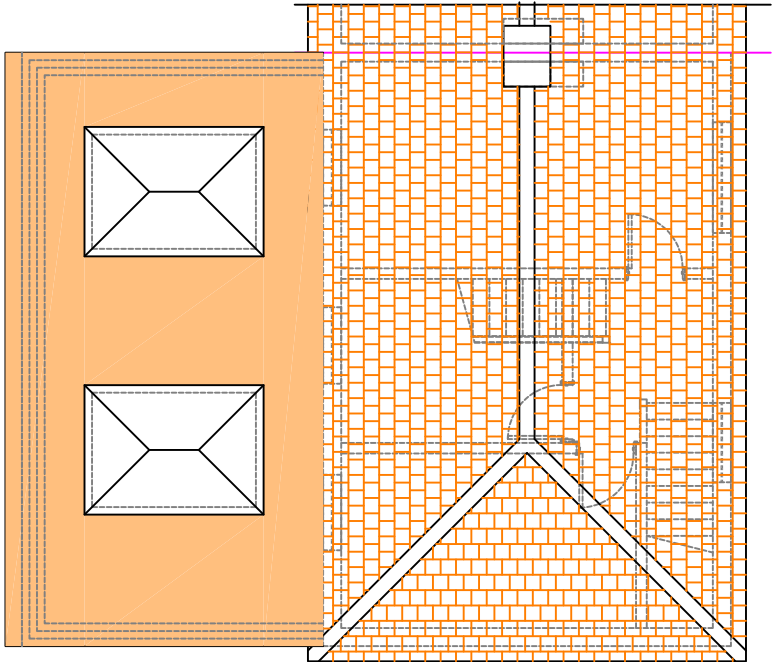


EXISTING ROOF PLAN

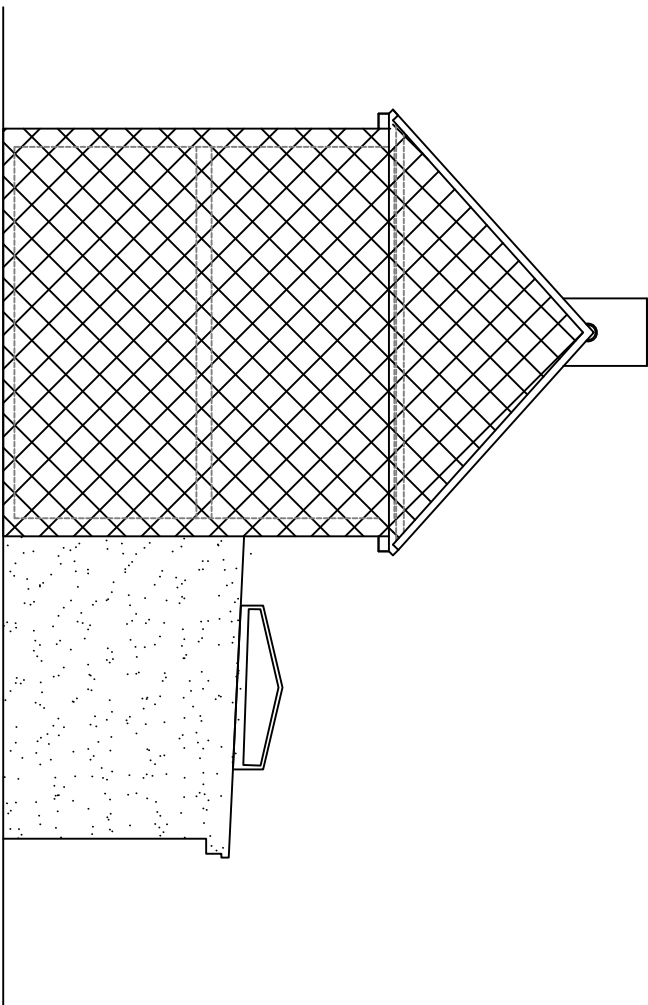


EXISTING SIDE ELEVATION Opp Side)

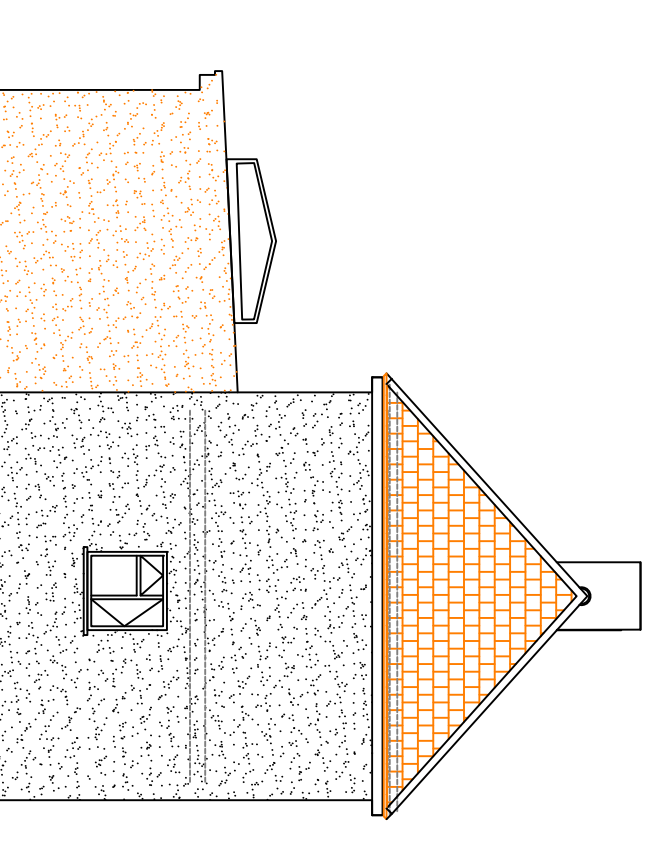

EXISTING SIDE ELEVATION

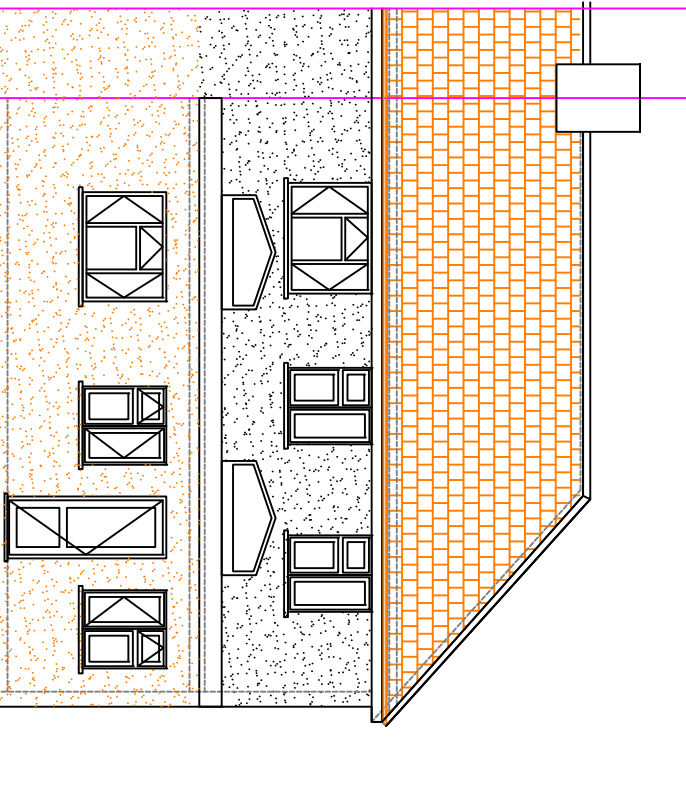

EXISTING REAR ELEVATION

 

HAR - GUNN Associates

Tel: 020 917 9296
Mob: 07803 619161

Email: hargunn@aol.com

Rev

Revision Note

Date

Drawing Name

RETROSPECTIVE HIP-GABLE AND
REAR DORMER

Location

1 St Mary's Crescent
Hayes UB3 2JR

Scale 1 : 100

Date

July 2025

Drg No

1126 / 2025/ RP-02

Rev

This drawing remains the property of HAR - Gunn Associates and shall not be reproduced or altered without prior written permission.

Do not scale off drawings. Check all dimensions on site and report any discrepancies before commencing work. All figured dimensions are millimeters unless noted otherwise.