




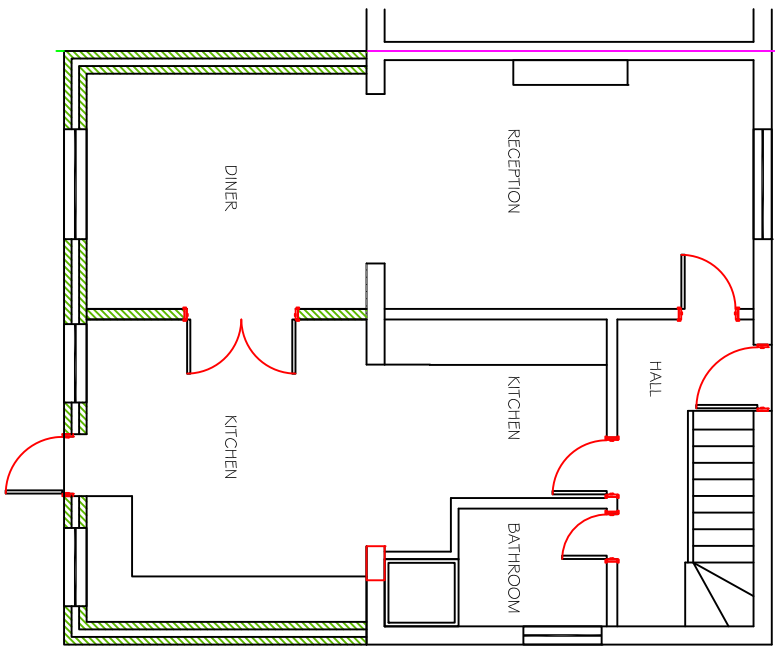


PROPOSED GROUND FLOOR PLAN

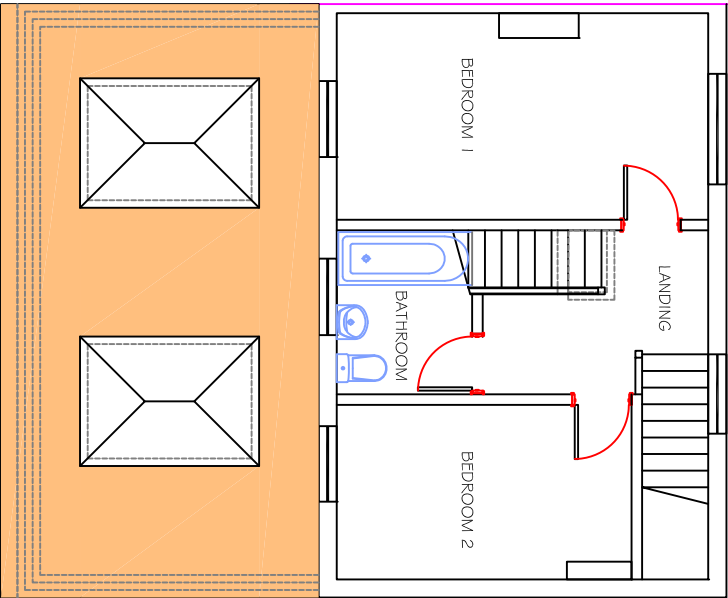



PROPOSED FIRST FLOOR PLAN

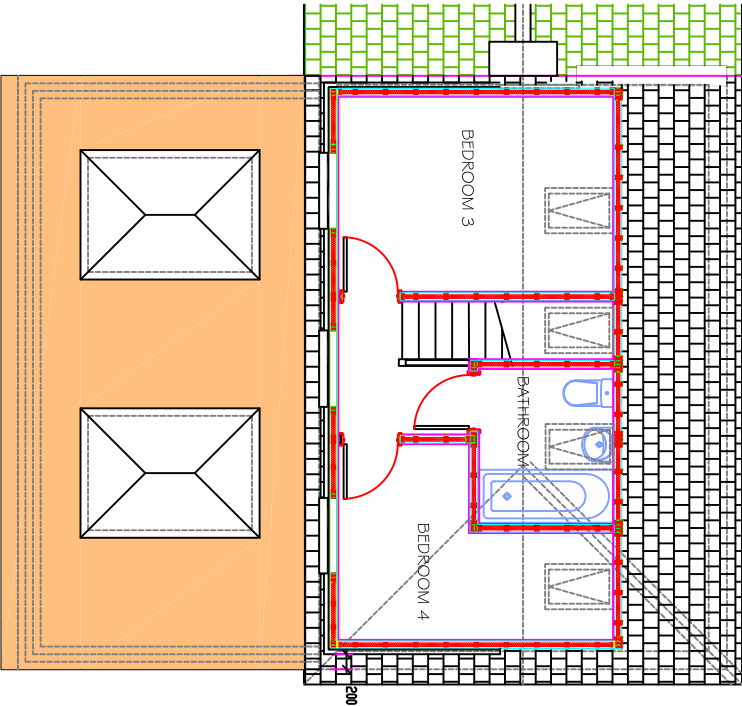


PROPOSED SECOND FLOOR PLAN

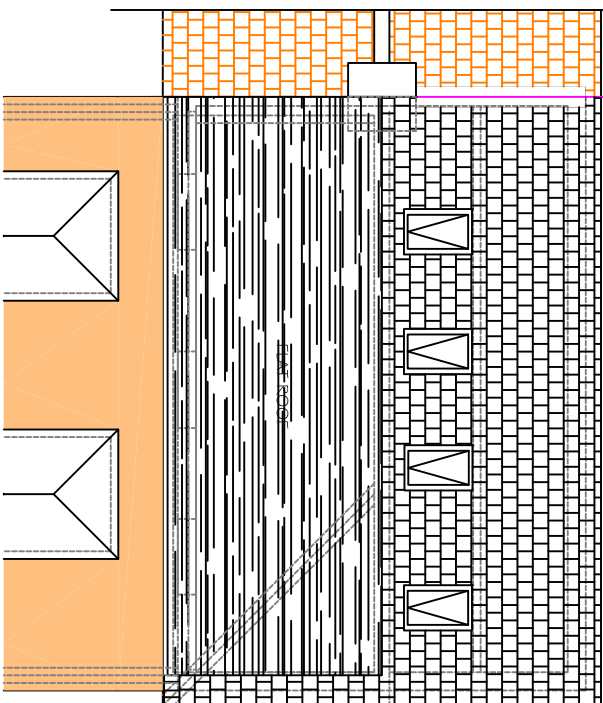


PROPOSED ROOF PLAN

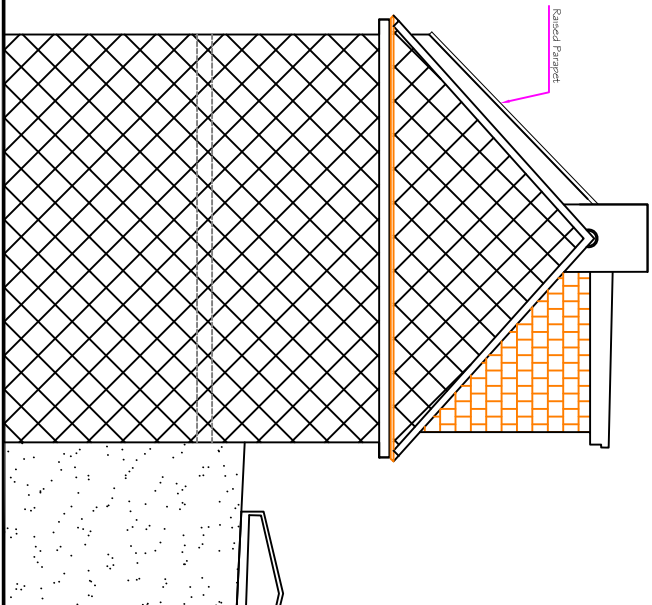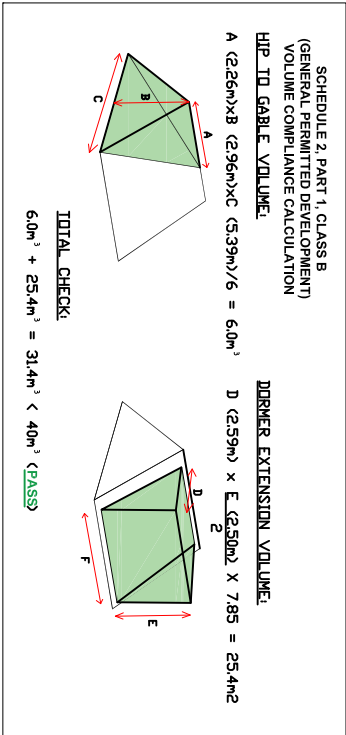


PROPOSED SIDE ELEVATION
(Opp Side)

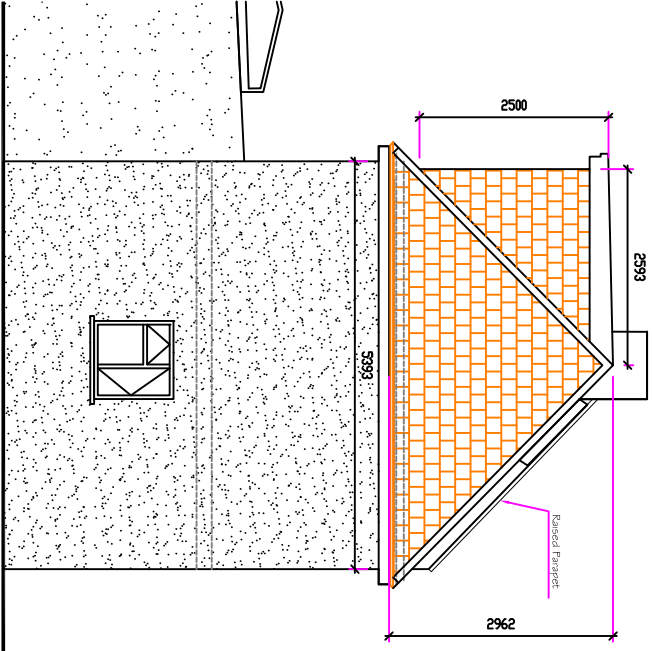


PROPOSED SIDE ELEVATION

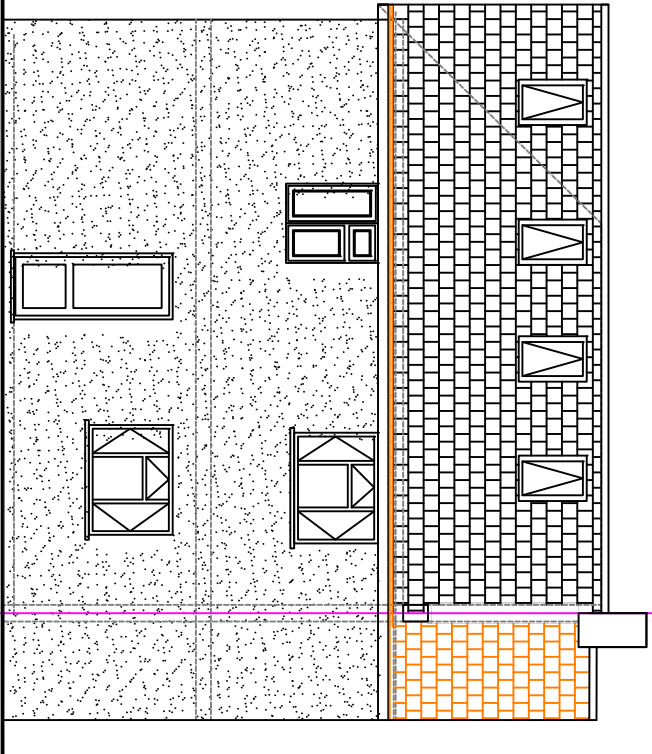

PROPOSED FRONT ELEVATION

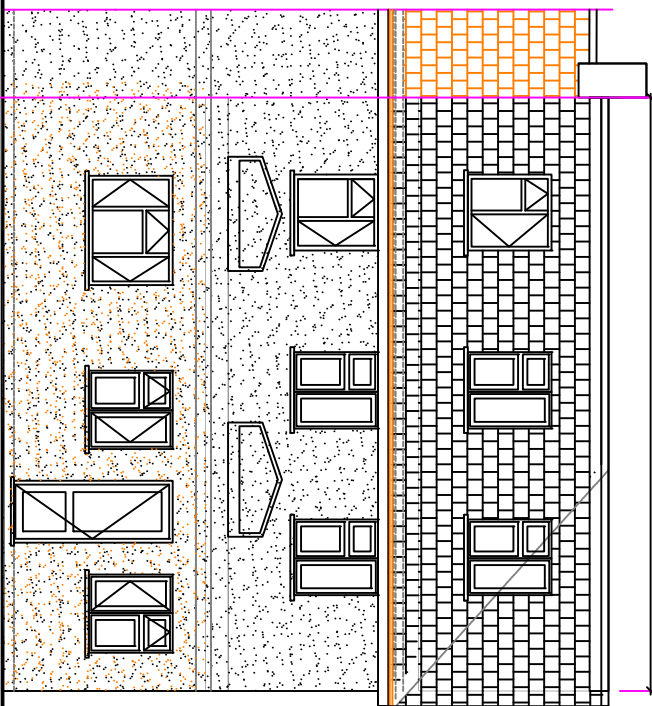

PROPOSED REAR ELEVATION

 

HAR - GUNN Associates

Tel: 020 917 9296
Mob: 07803 619161

Email: hargunn@aol.com

Rev

Revision Note

Date

Drawing Name

RETROSPECTIVE HIP-GABLE AND
REAR DORMER

Location

1 St Mary's Crescent
Hayes UB3 2JR

Scale 1 : 100

Date July 2025

Drg No 1126 / 2025/ RP-03

Rev

This drawing remains the property of HAR - Gunn Associates and shall not be reproduced or altered without prior written permission.

Do not scale off drawings. Check all dimensions on site and report any discrepancies before commencing work. All figured dimensions are millimeters unless noted otherwise.