




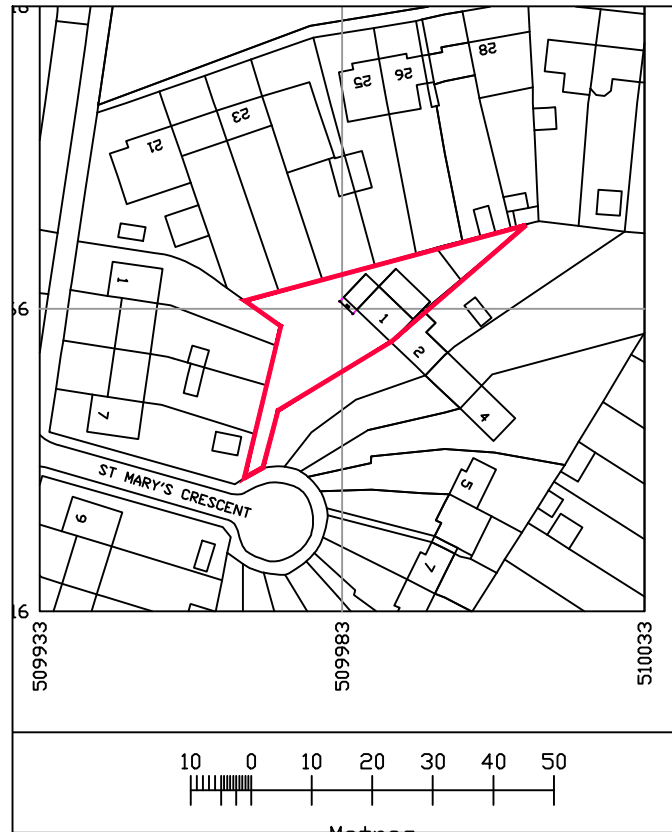

LOCATION PLAN 1 : 1250

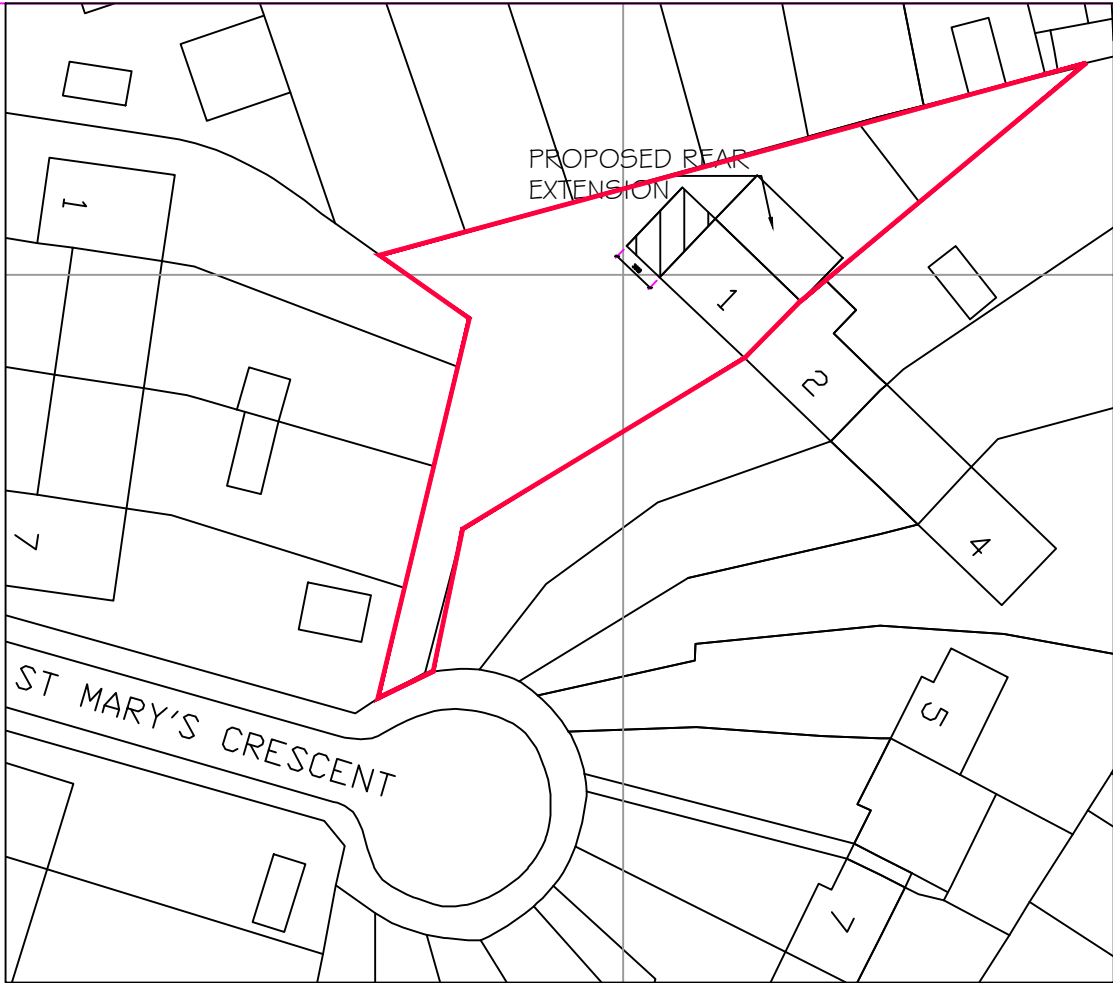

EXISTING SITE PLAN 1 : 500

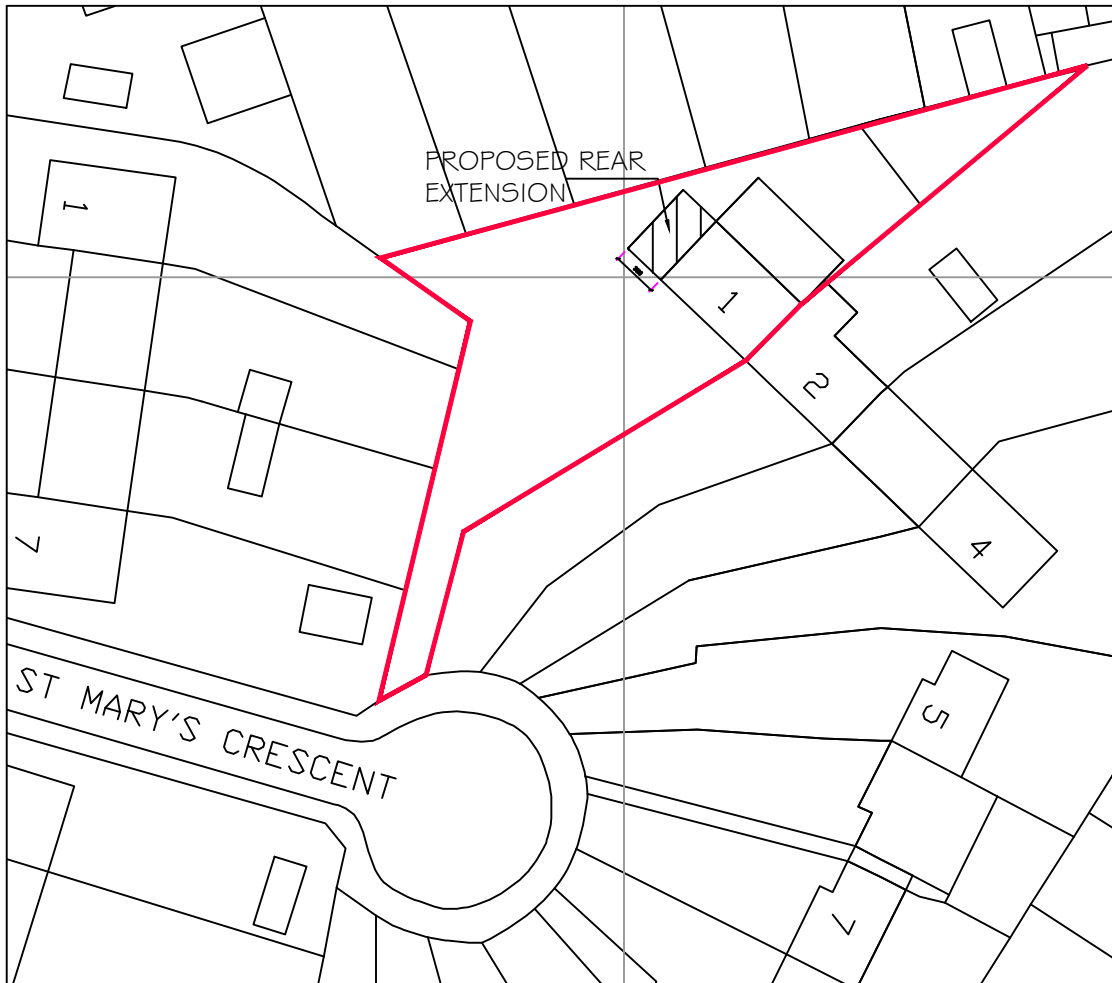

PROPOSED SITE PLAN 1 : 500

HAR - GUNN Associates

Mob: 07803 619161

Email: hargunn@aol.com

Rev

Revision Note

Date

Drawing Name

DOUBLE STOREY SIDE EXTENSION

Location

1 St Mary's Crescent
Hayes UB3 2JR

Drg No

1126 / 2026 / PO1

Scale AS SHOWN

Date

Jan 2026

Rev