



EXISTING GROUND FLOOR PLAN




EXISTING FIRST FLOOR PLAN

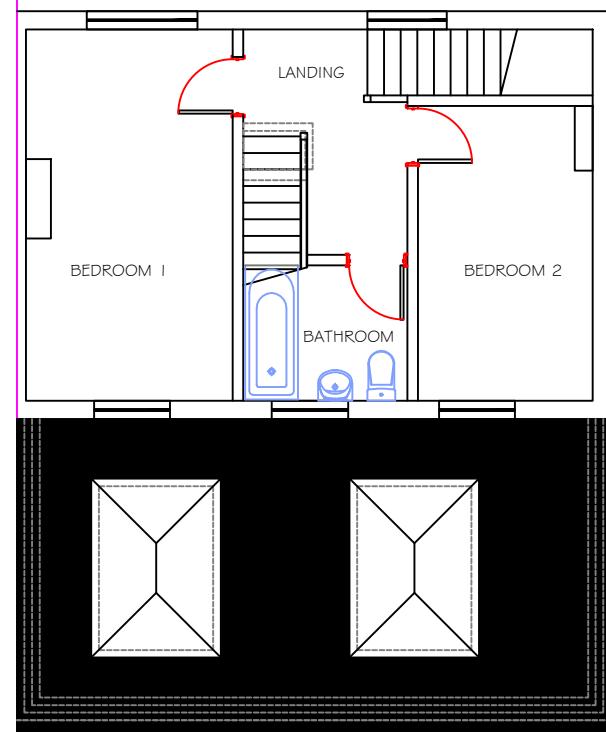

SCALE 1:100

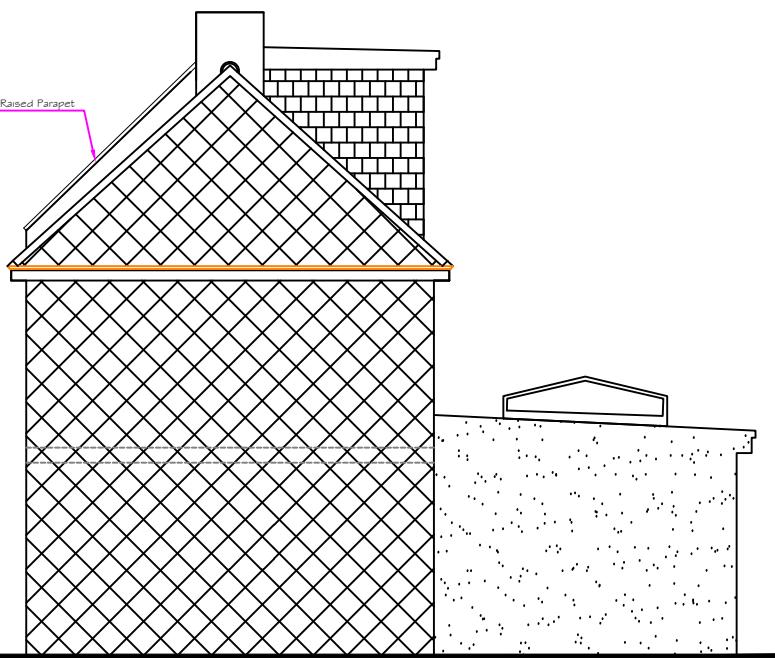

EXISTING SIDE ELEVATION
from No 2

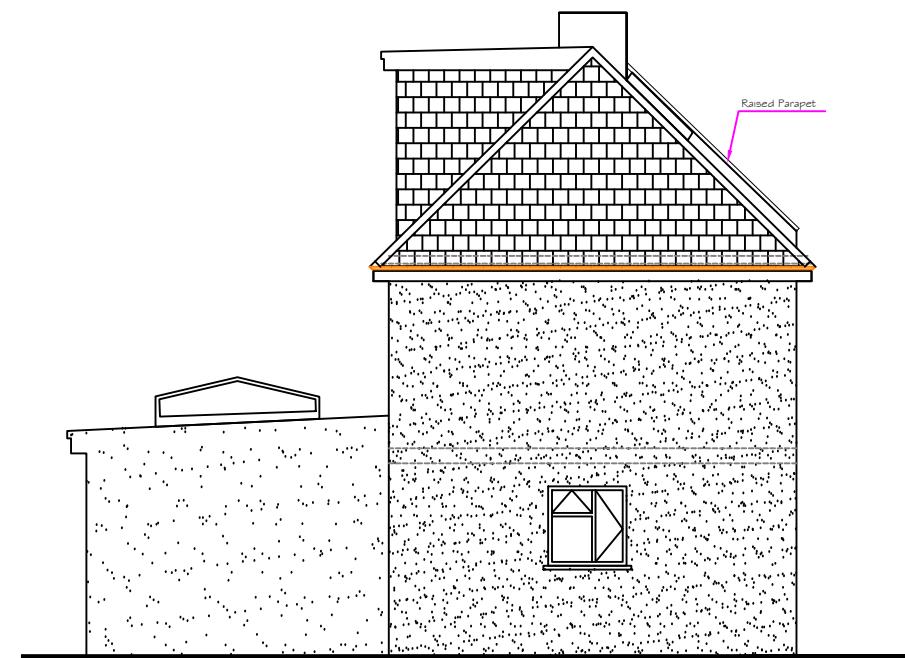

EXISTING SIDE ELEVATION

HAR - GUNN Associates			
Mob: 07803 619161	Email: hargunn@aol.com	Rev	Revision Note

Drawing Name	Location	Scale
DOUBLE STOREY SIDE EXTENSION	I St Mary's Crescent Hayes UB3 2JR	1 : 00
Drg No	1126 / 2026 / PO2	Rev