






SCALE 1:100

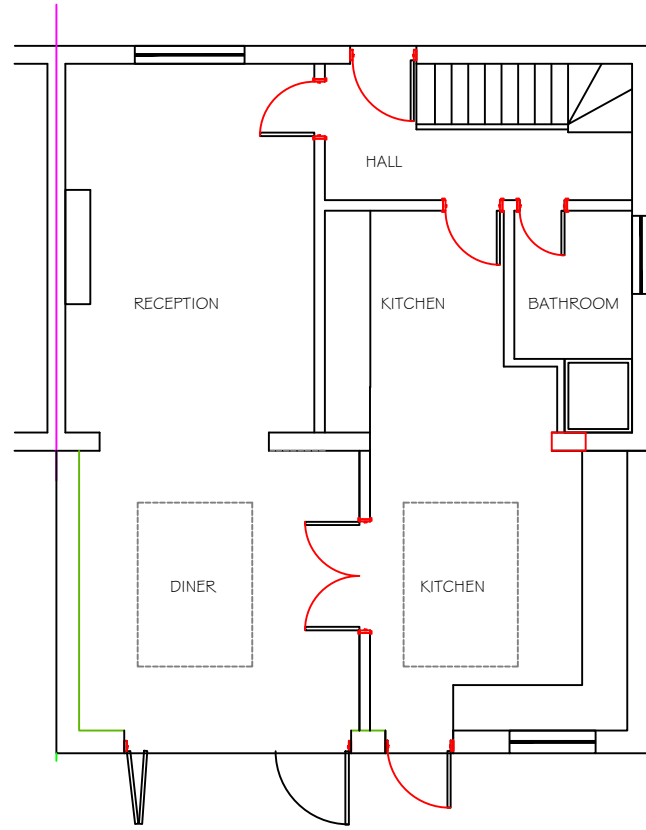


EXISTING GROUND FLOOR PLAN

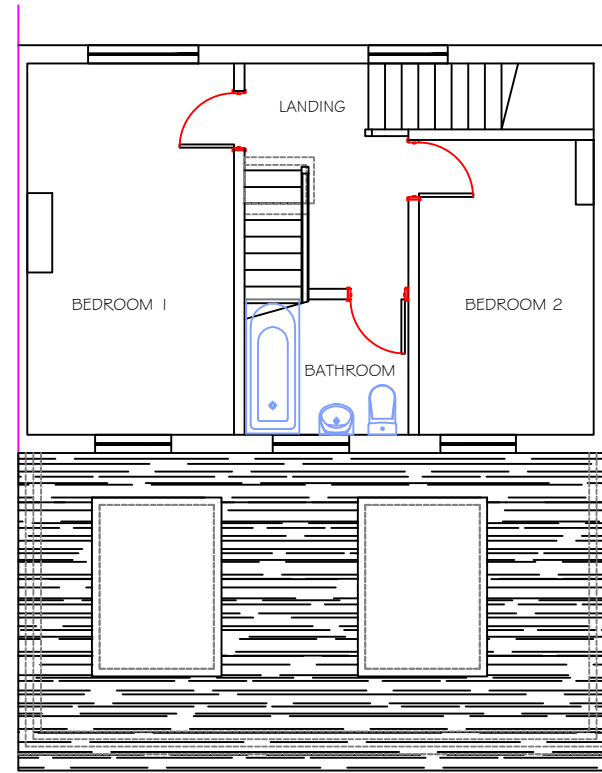

EXISTING FIRST FLOOR PLAN

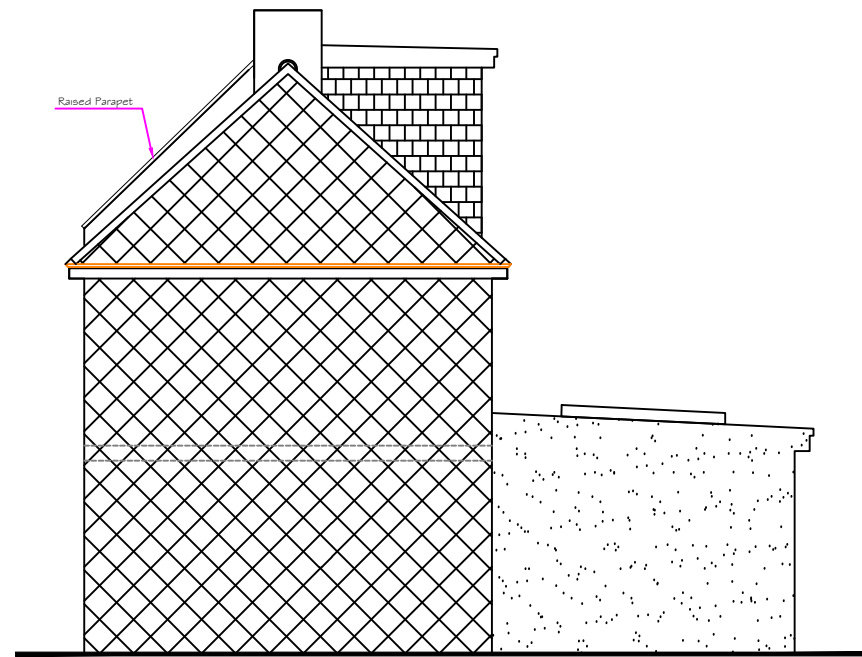

EXISTING SIDE ELEVATION
from No 2

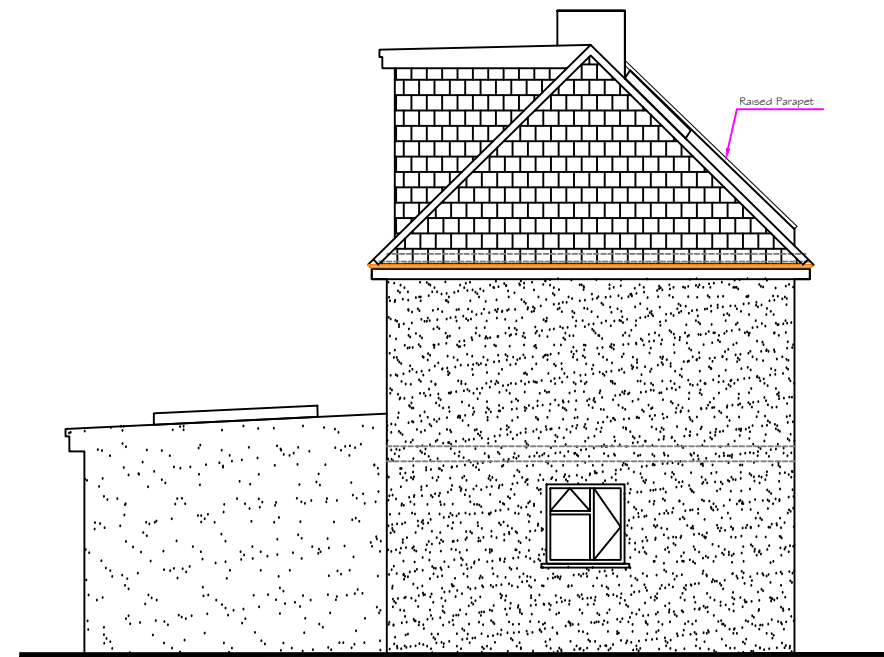

EXISTING SIDE ELEVATION

HAR - GUNN Associates Mob: 07803 619161 Email: hargunn@aol.com			Drawing Name	Location	Scale
	A	Plans and elevations co-ordinated	08-03-2026	1 St Mary's Crescent Hayes UB3 2JR	1 : 00
	Rev	Revision Note	Date	Drg No	Date
				1126 / 2026 / P02	Jan 2026
					Rev A