


PROPOSED SECOND FLOOR

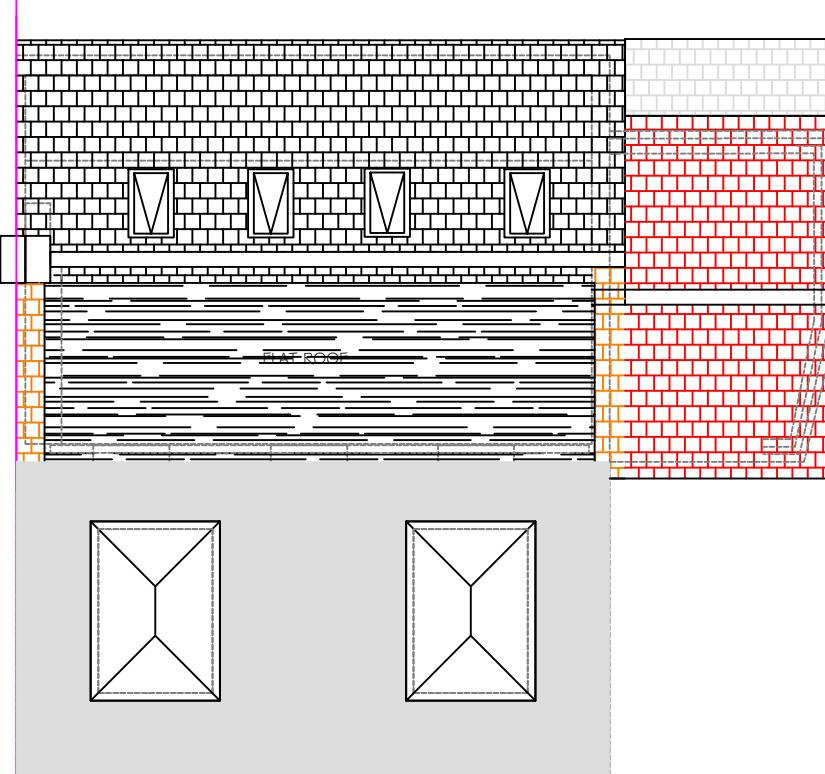

PROPOSED ROOF PLAN



PROPOSED FRONT ELEVATION



PROPOSED REAR ELEVATION



SCALE 1:100

External Finishes

Roofs	Existing main roof tiles replaced with new to match with existing
Windows	New windows to be doubled glazed to match existing
Roof glazing	Velux or similar approved
Roof dormer	Wall tile hanging to match main roof

HAR - GUNN Associates

Mob: 07803 619161

Email: hargunn@aol.com

Rev Revision Note

Drawing Name

DOUBLE STOREY SIDE EXTENSION

Location

1 St Mary's Crescent
Hayes UB3 2JR

Scale 1 : 100

Date Jan 2026

Drg No 1126 / 2026 / P05

Rev