





SCALE 1 : 100

External Finishes	
Roofs	Existing main roof tiles replaced with new to match with existing
Windows	New windows to be doubled glazed to match existing
Roof glazing	Velux or similar approved
Roof dormer	Wall tile hanging to match main roof

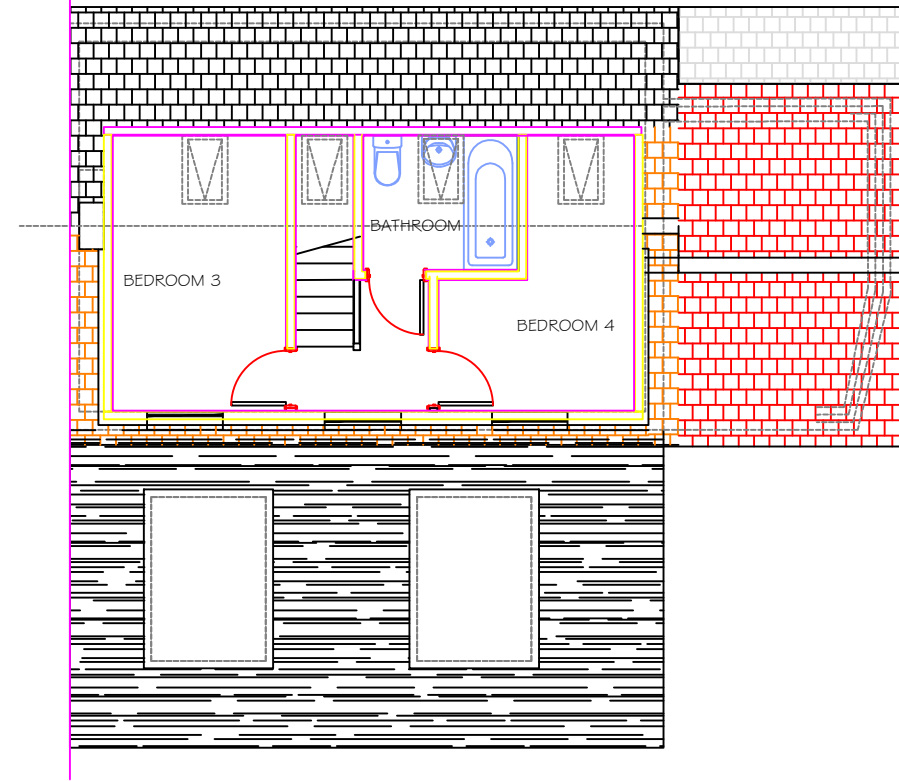

PROPOSED SECOND FLOOR

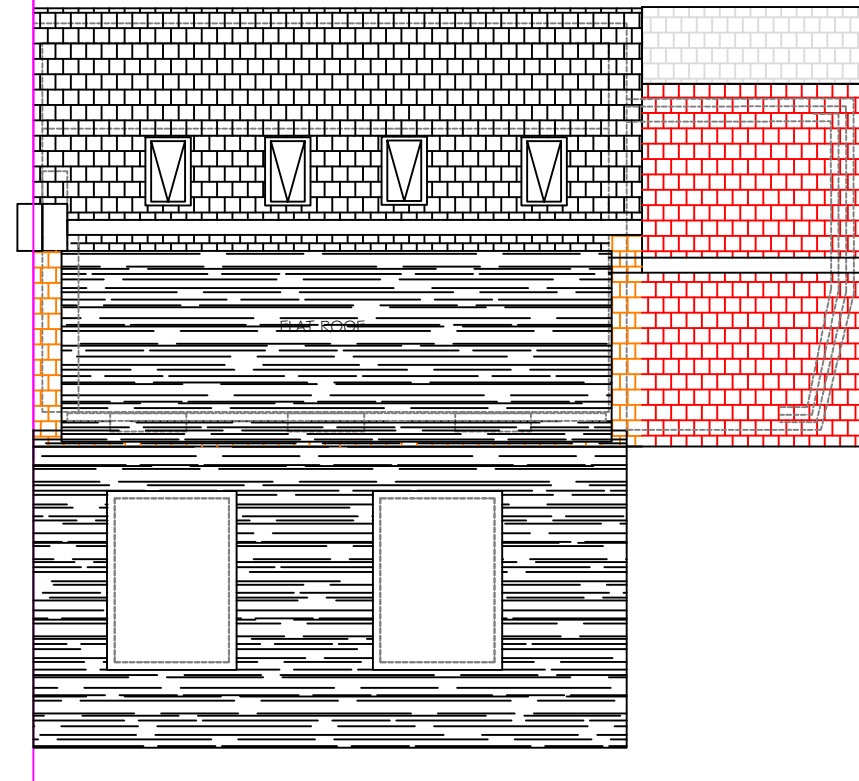

PROPOSED ROOF PLAN



PROPOSED FRONT ELEVATION



PROPOSED REAR ELEVATION

HAR - GUNN Associates Mob: 07803 619161 Email: hargunn@aol.com			Drawing Name	Location	Scale 1 : 100
	A	Rear Elevation updated	23-02-2026	1 St Mary's Crescent Hayes UB3 2JR	Date Jan 2026
	Rev	Revision Note	Date	Drg No 1126 / 2026 / P05	Rev A