






STREET ELEVATION 1:100

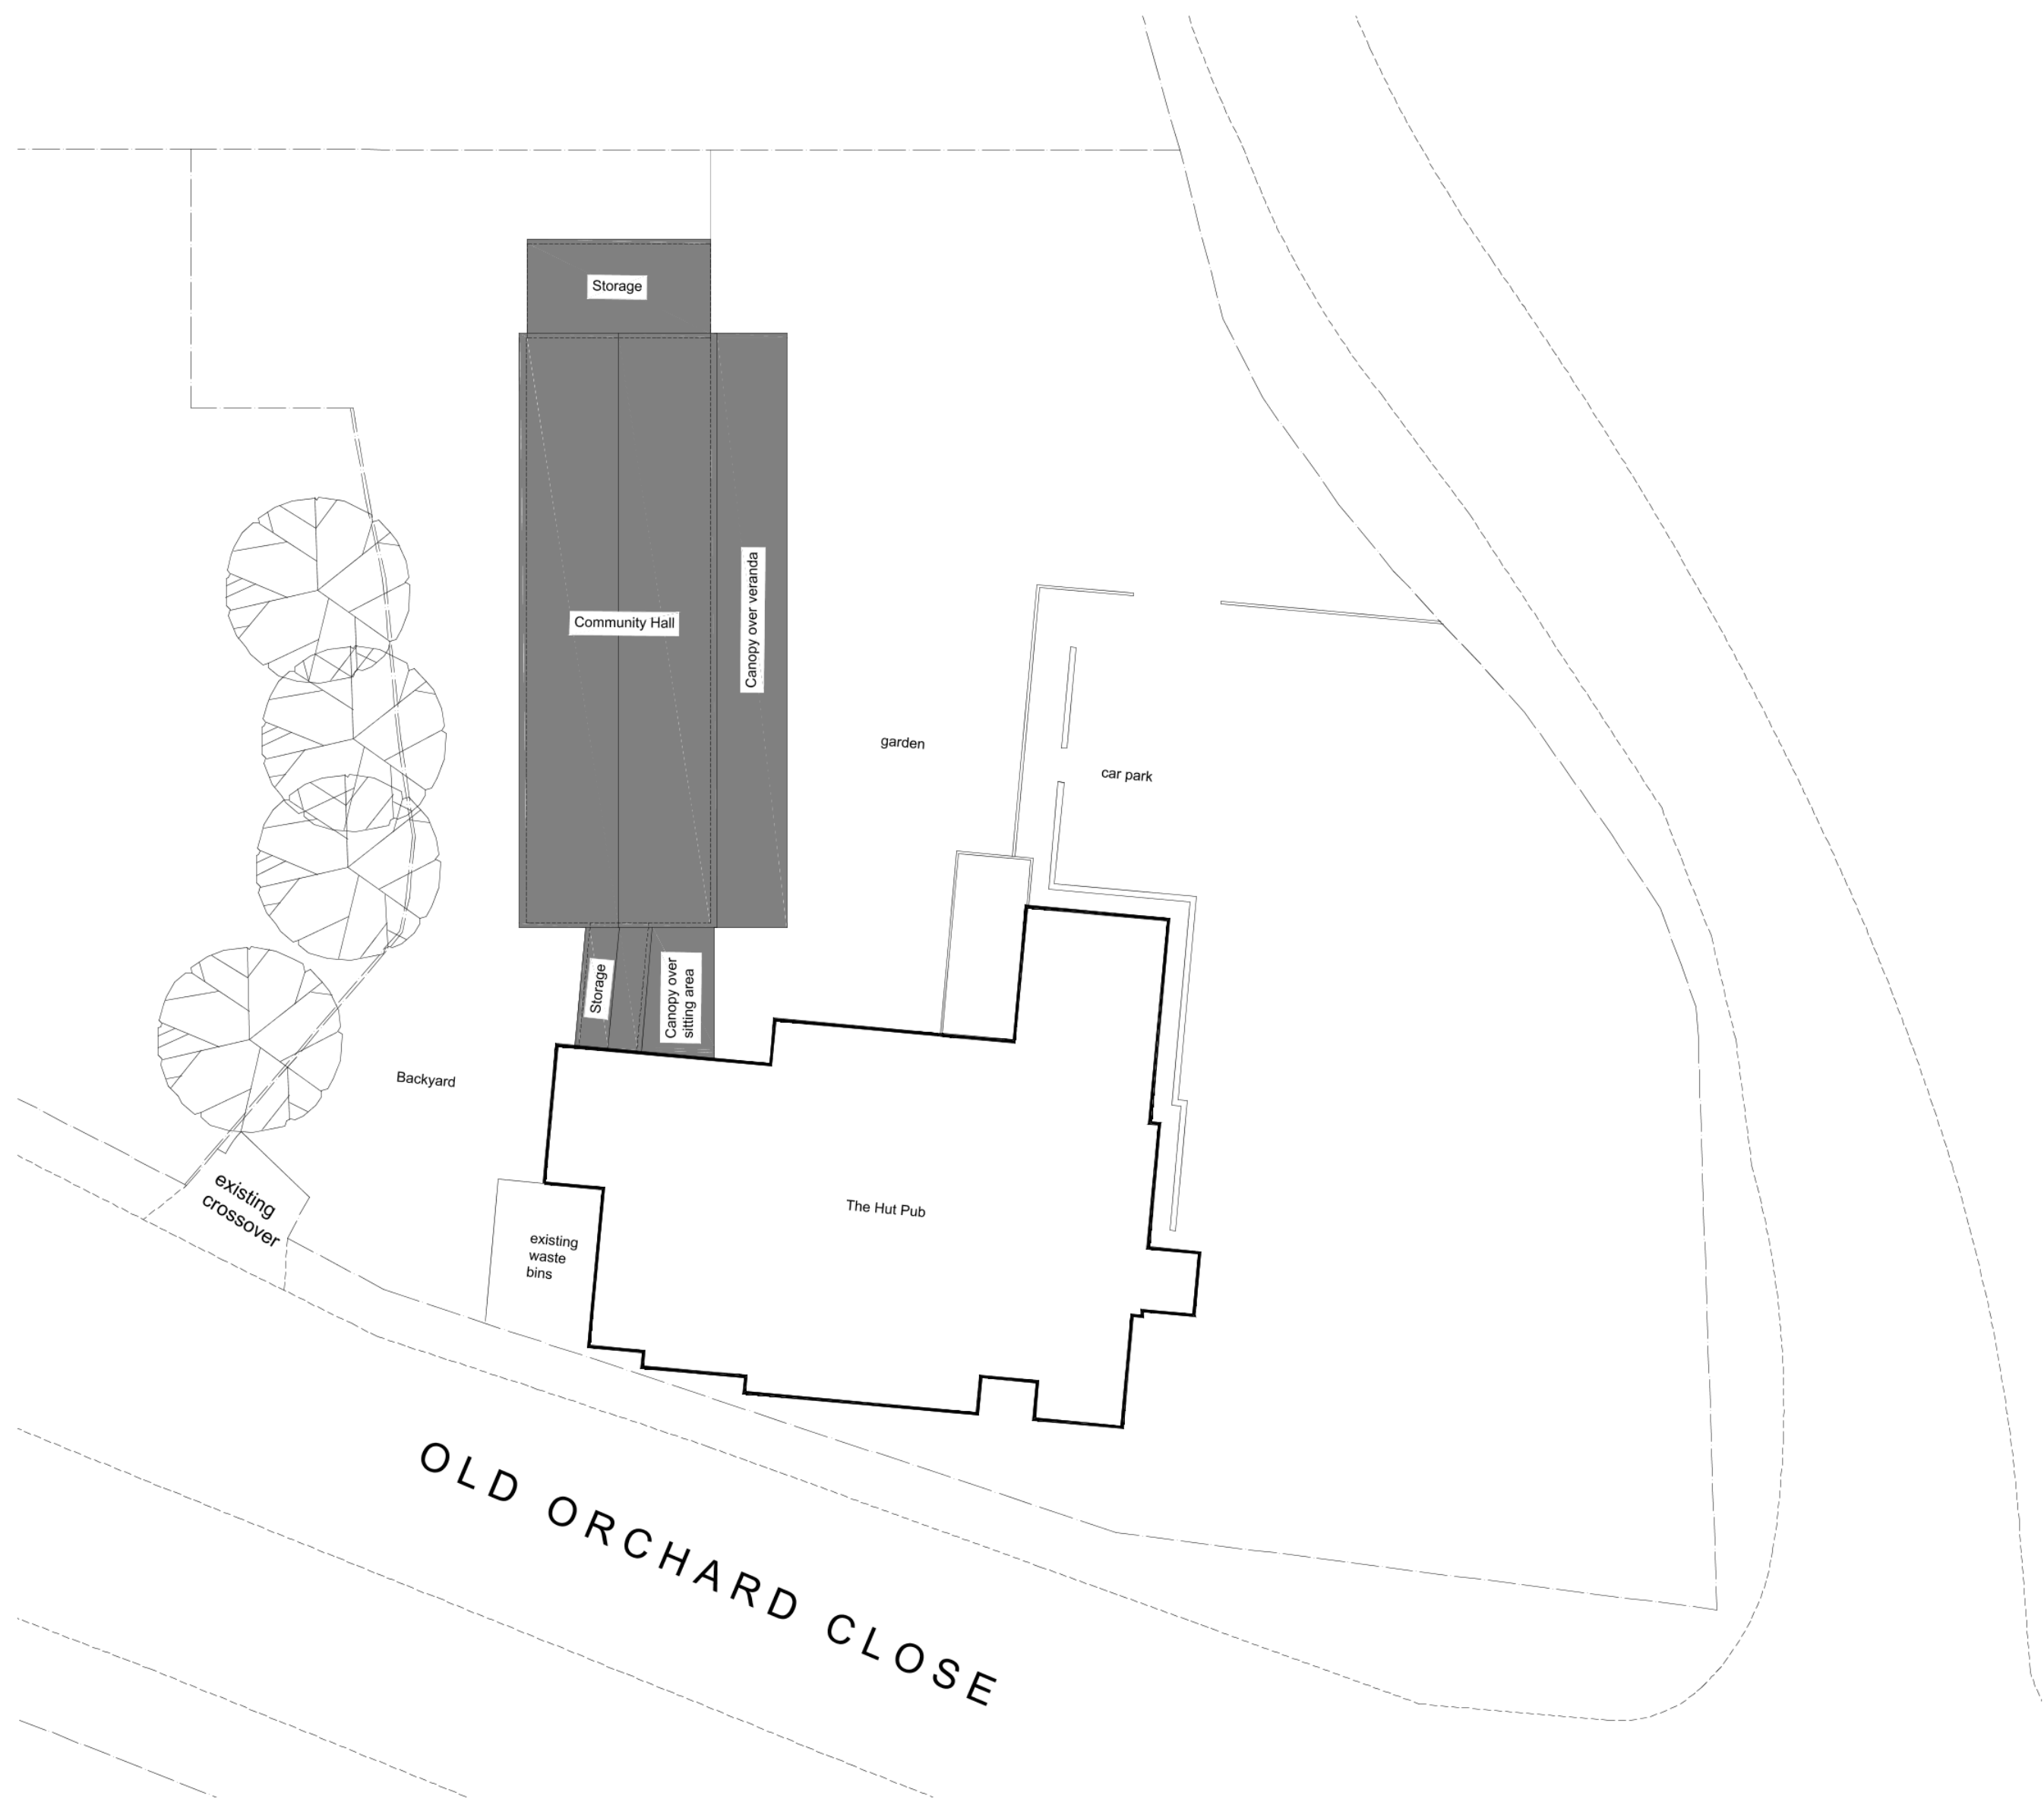

SITE PLAN 1:200

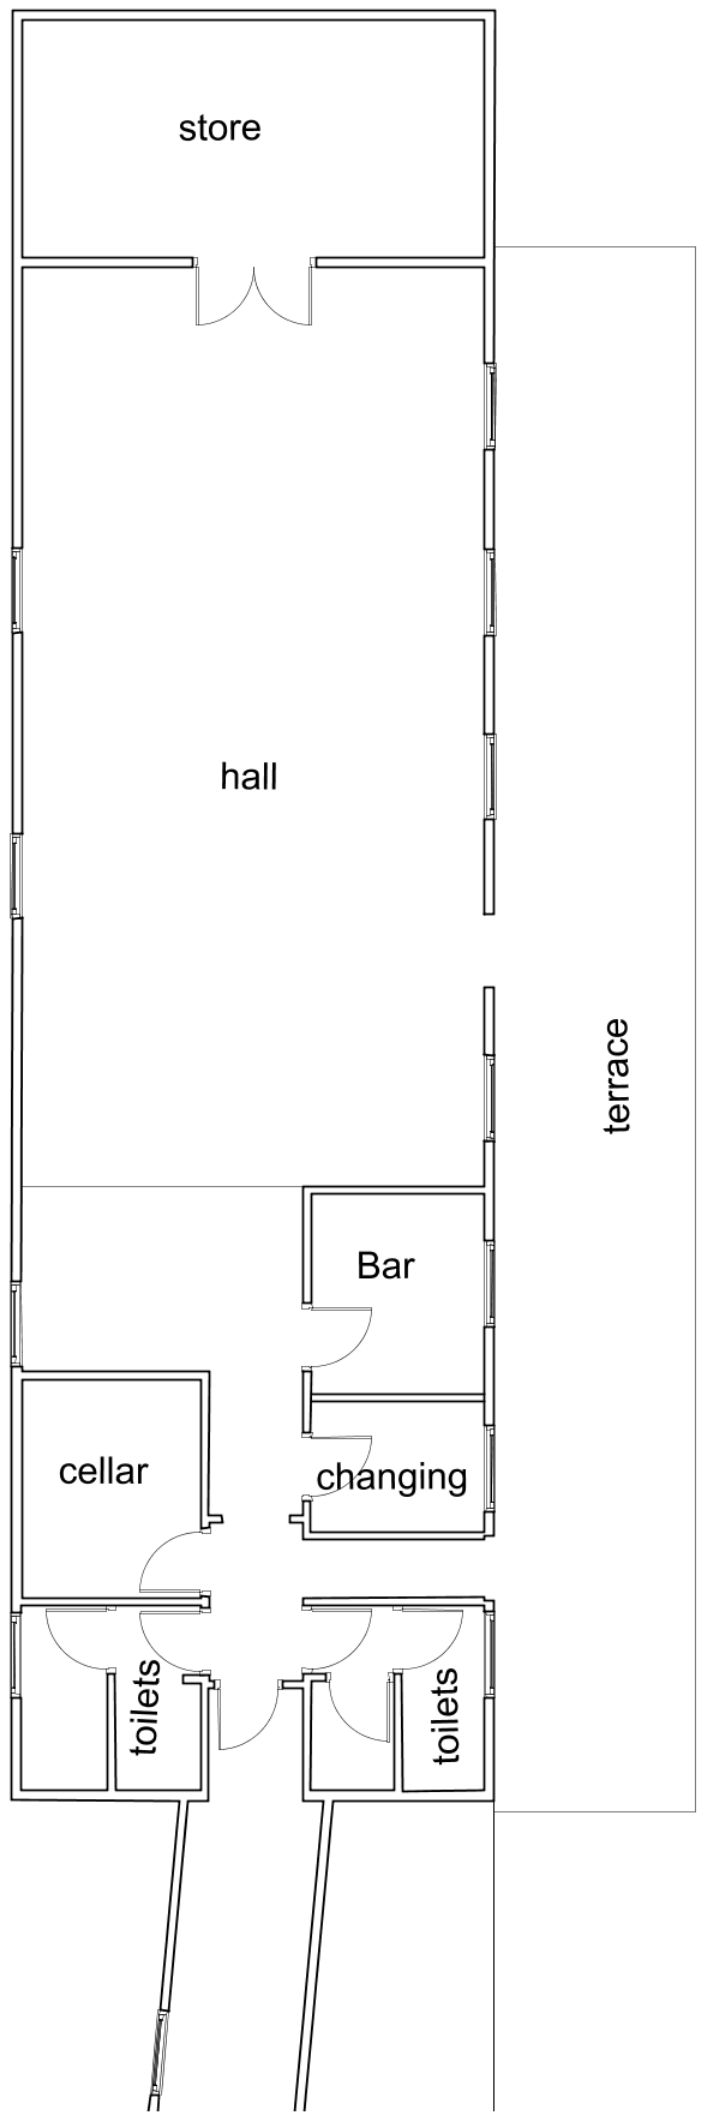

SITE PLAN 1:100

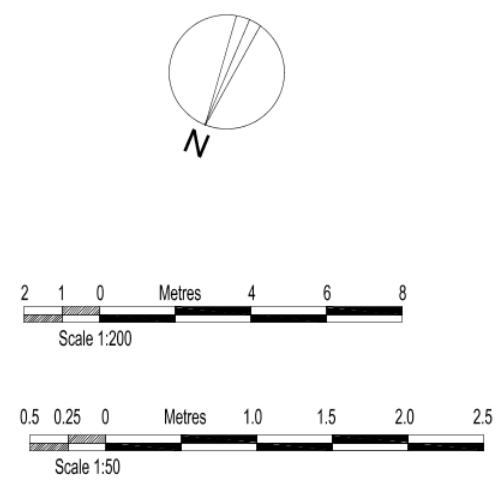

PARKING SPACE AMENDMENTS	NOV '20 DATE	A REV.
COPYRIGHT RESERVED		
ALL SCALED DIMENSIONS MUST BE VERIFIED ON SITE		

JOB
2 OLD ORCHARD CLOSE HILLINGDON UB8 3LH
CLIENT GERRY COLLINS
DRAWING EXISTING PLANS AND STREET ELEVATION

DALE VENN ARCHITECTS
Architects, Planners & Surveyors
HIGH HOUSE, HARLINGTON ROAD,
HILLINGDON, MIDDLESEX 01895-237345

SCALE AS SHOWN @ A1	DRAWING No.	REV.
DATE DEC '20	5028 -13	
DRAWN LK		
CHECKED DV		