



EAST ELEVATION

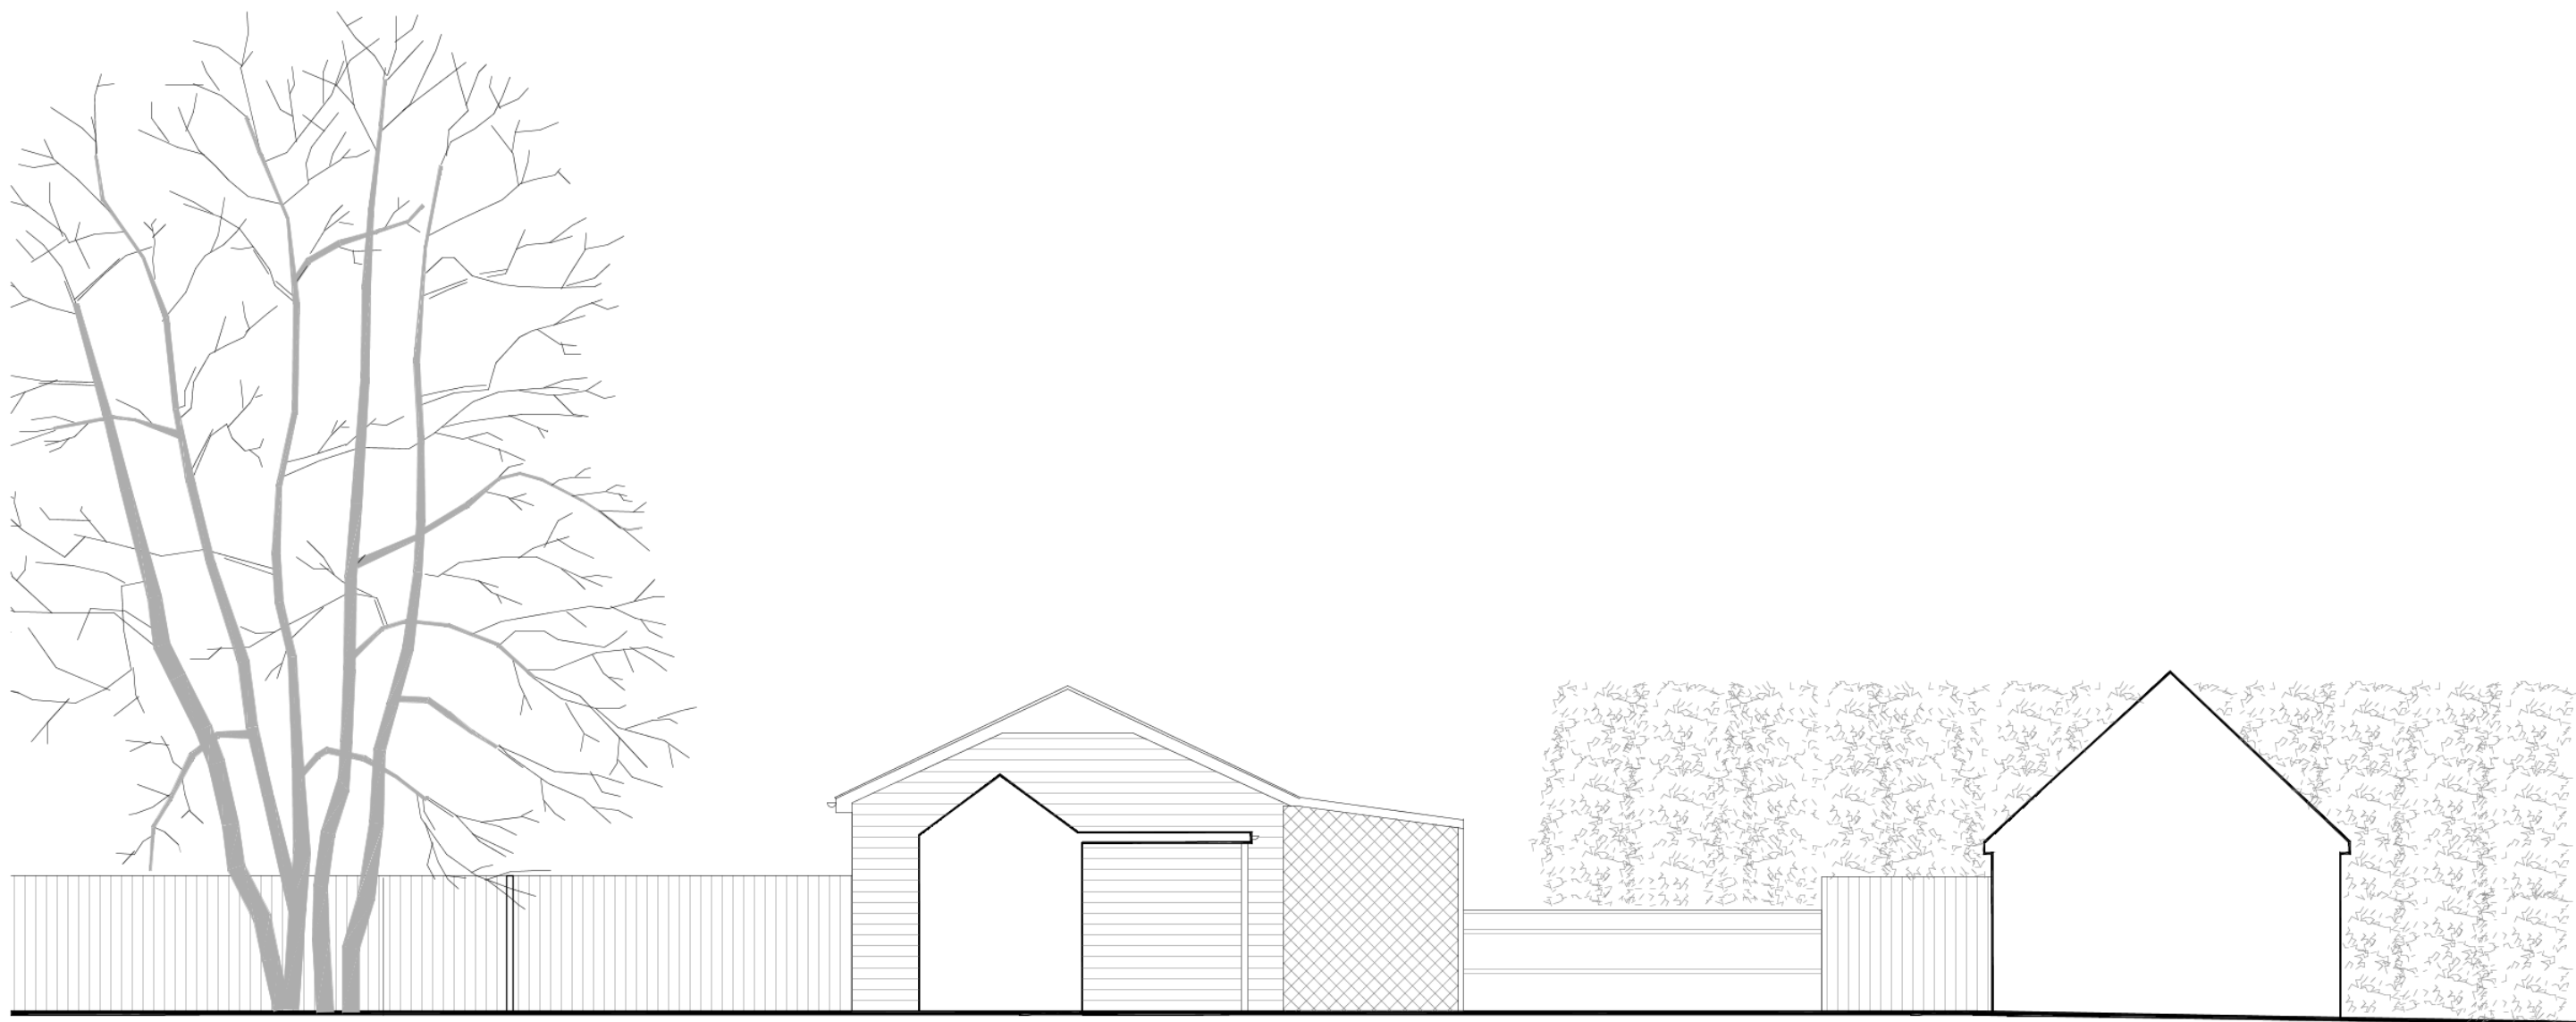


SOUTH ELEVATION



NORTH ELEVATION

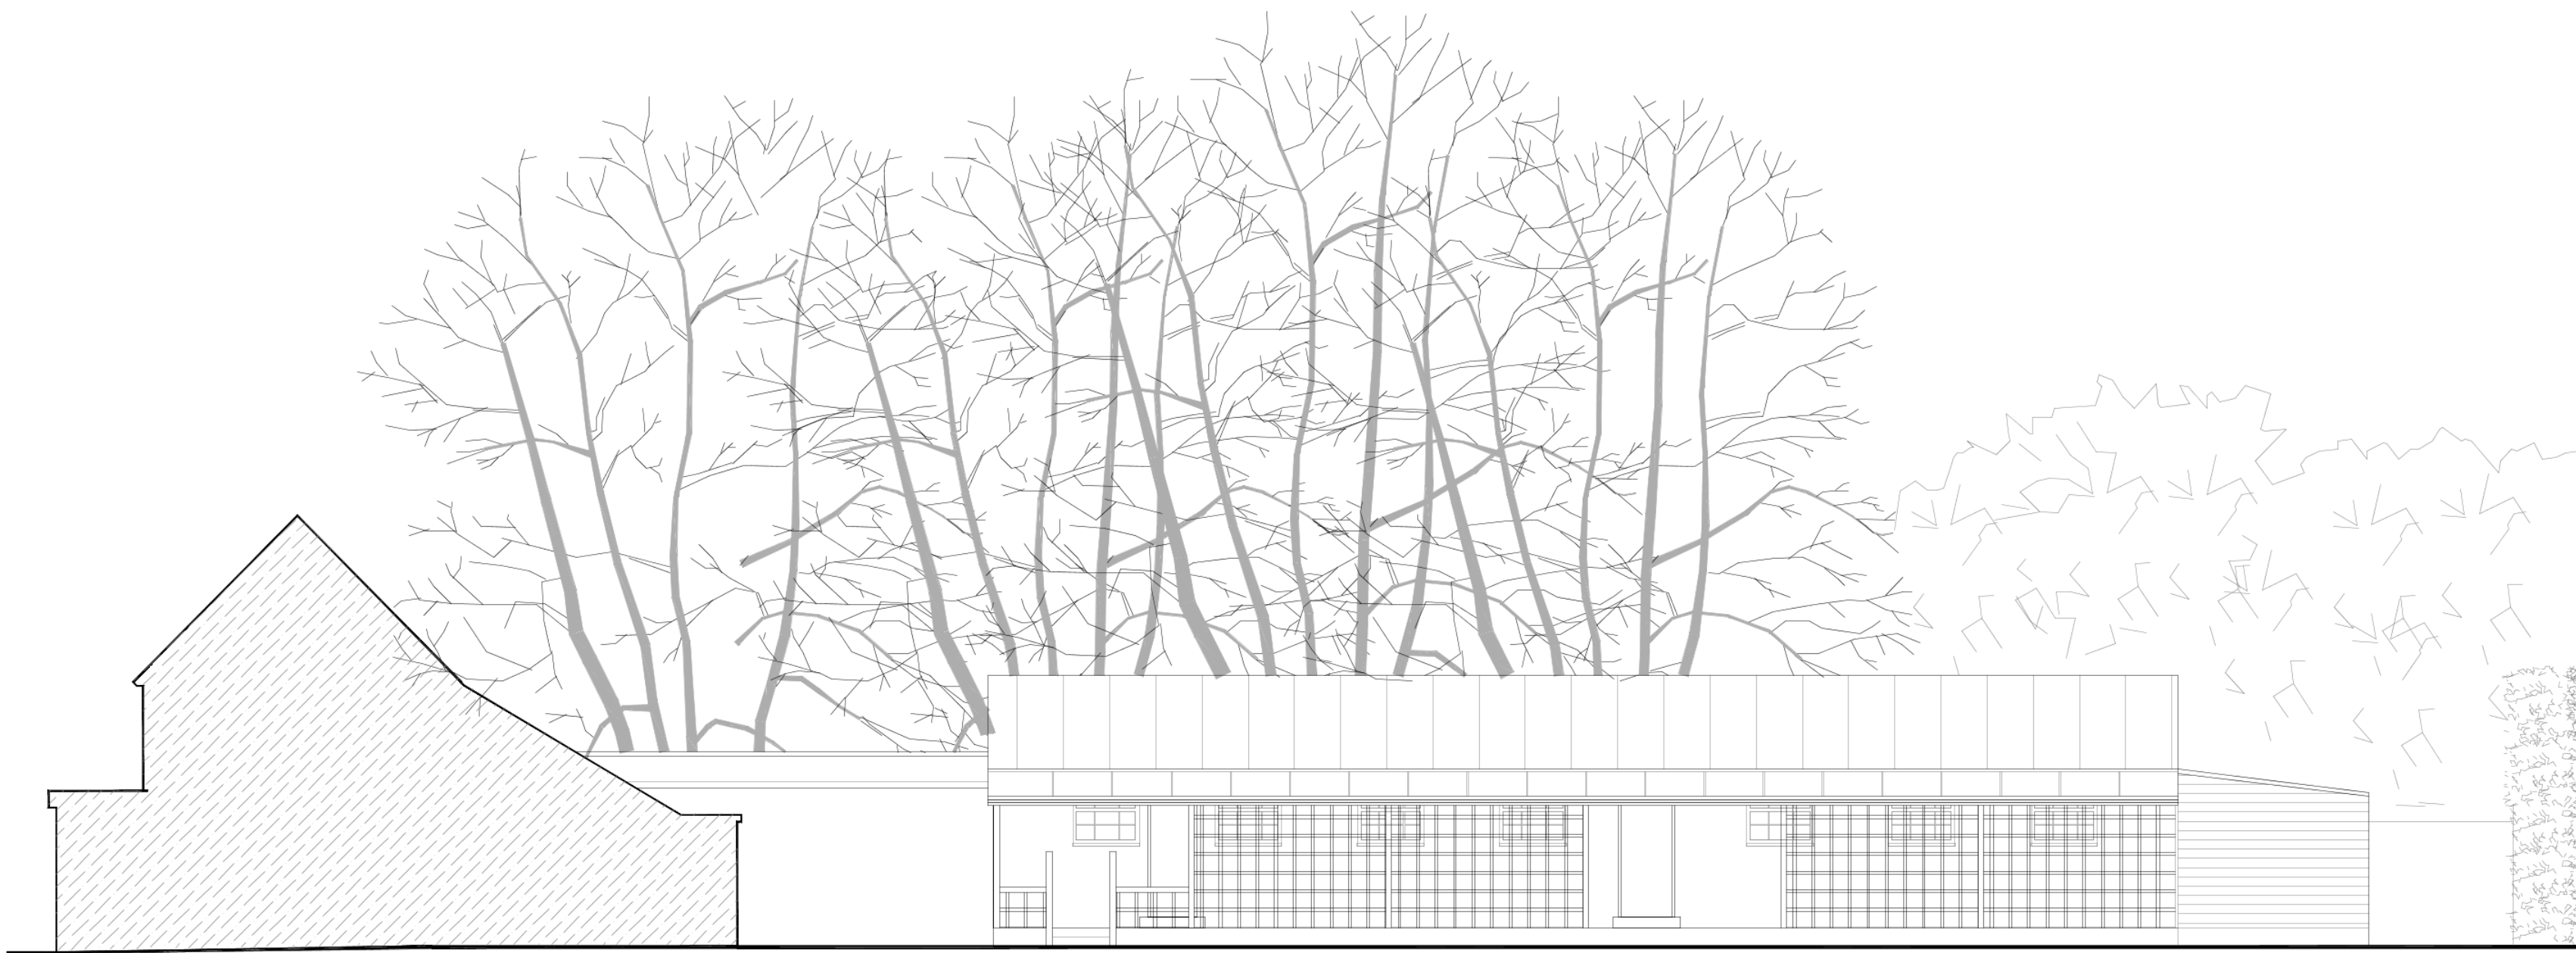

WEST ELEVATION

 

MATERIALS
AMENDMENTS

Nov '20
DATE

A
REV.

COPYRIGHT RESERVED

ALL SCALED DIMENSIONS MUST BE VERIFIED ON SITE

JOB

2 OLD ORCHARD CLOSE
HILLINGDON
UB8 3LH

CLIENT
GERRY COLLINS

DRAWING
EXISTING ELEVATIONS

DALE VENN ARCHITECTS
Architects, Planners & Surveyors

HIGH HOUSE, HARLINGTON ROAD,
HILLINGDON, MIDDLESEX 01895-237345

SCALE 1:100 @ A1

DRAWING No.

REV.

DATE OCT '20

DRAWN LK

CHECKED DV

5028 -14