




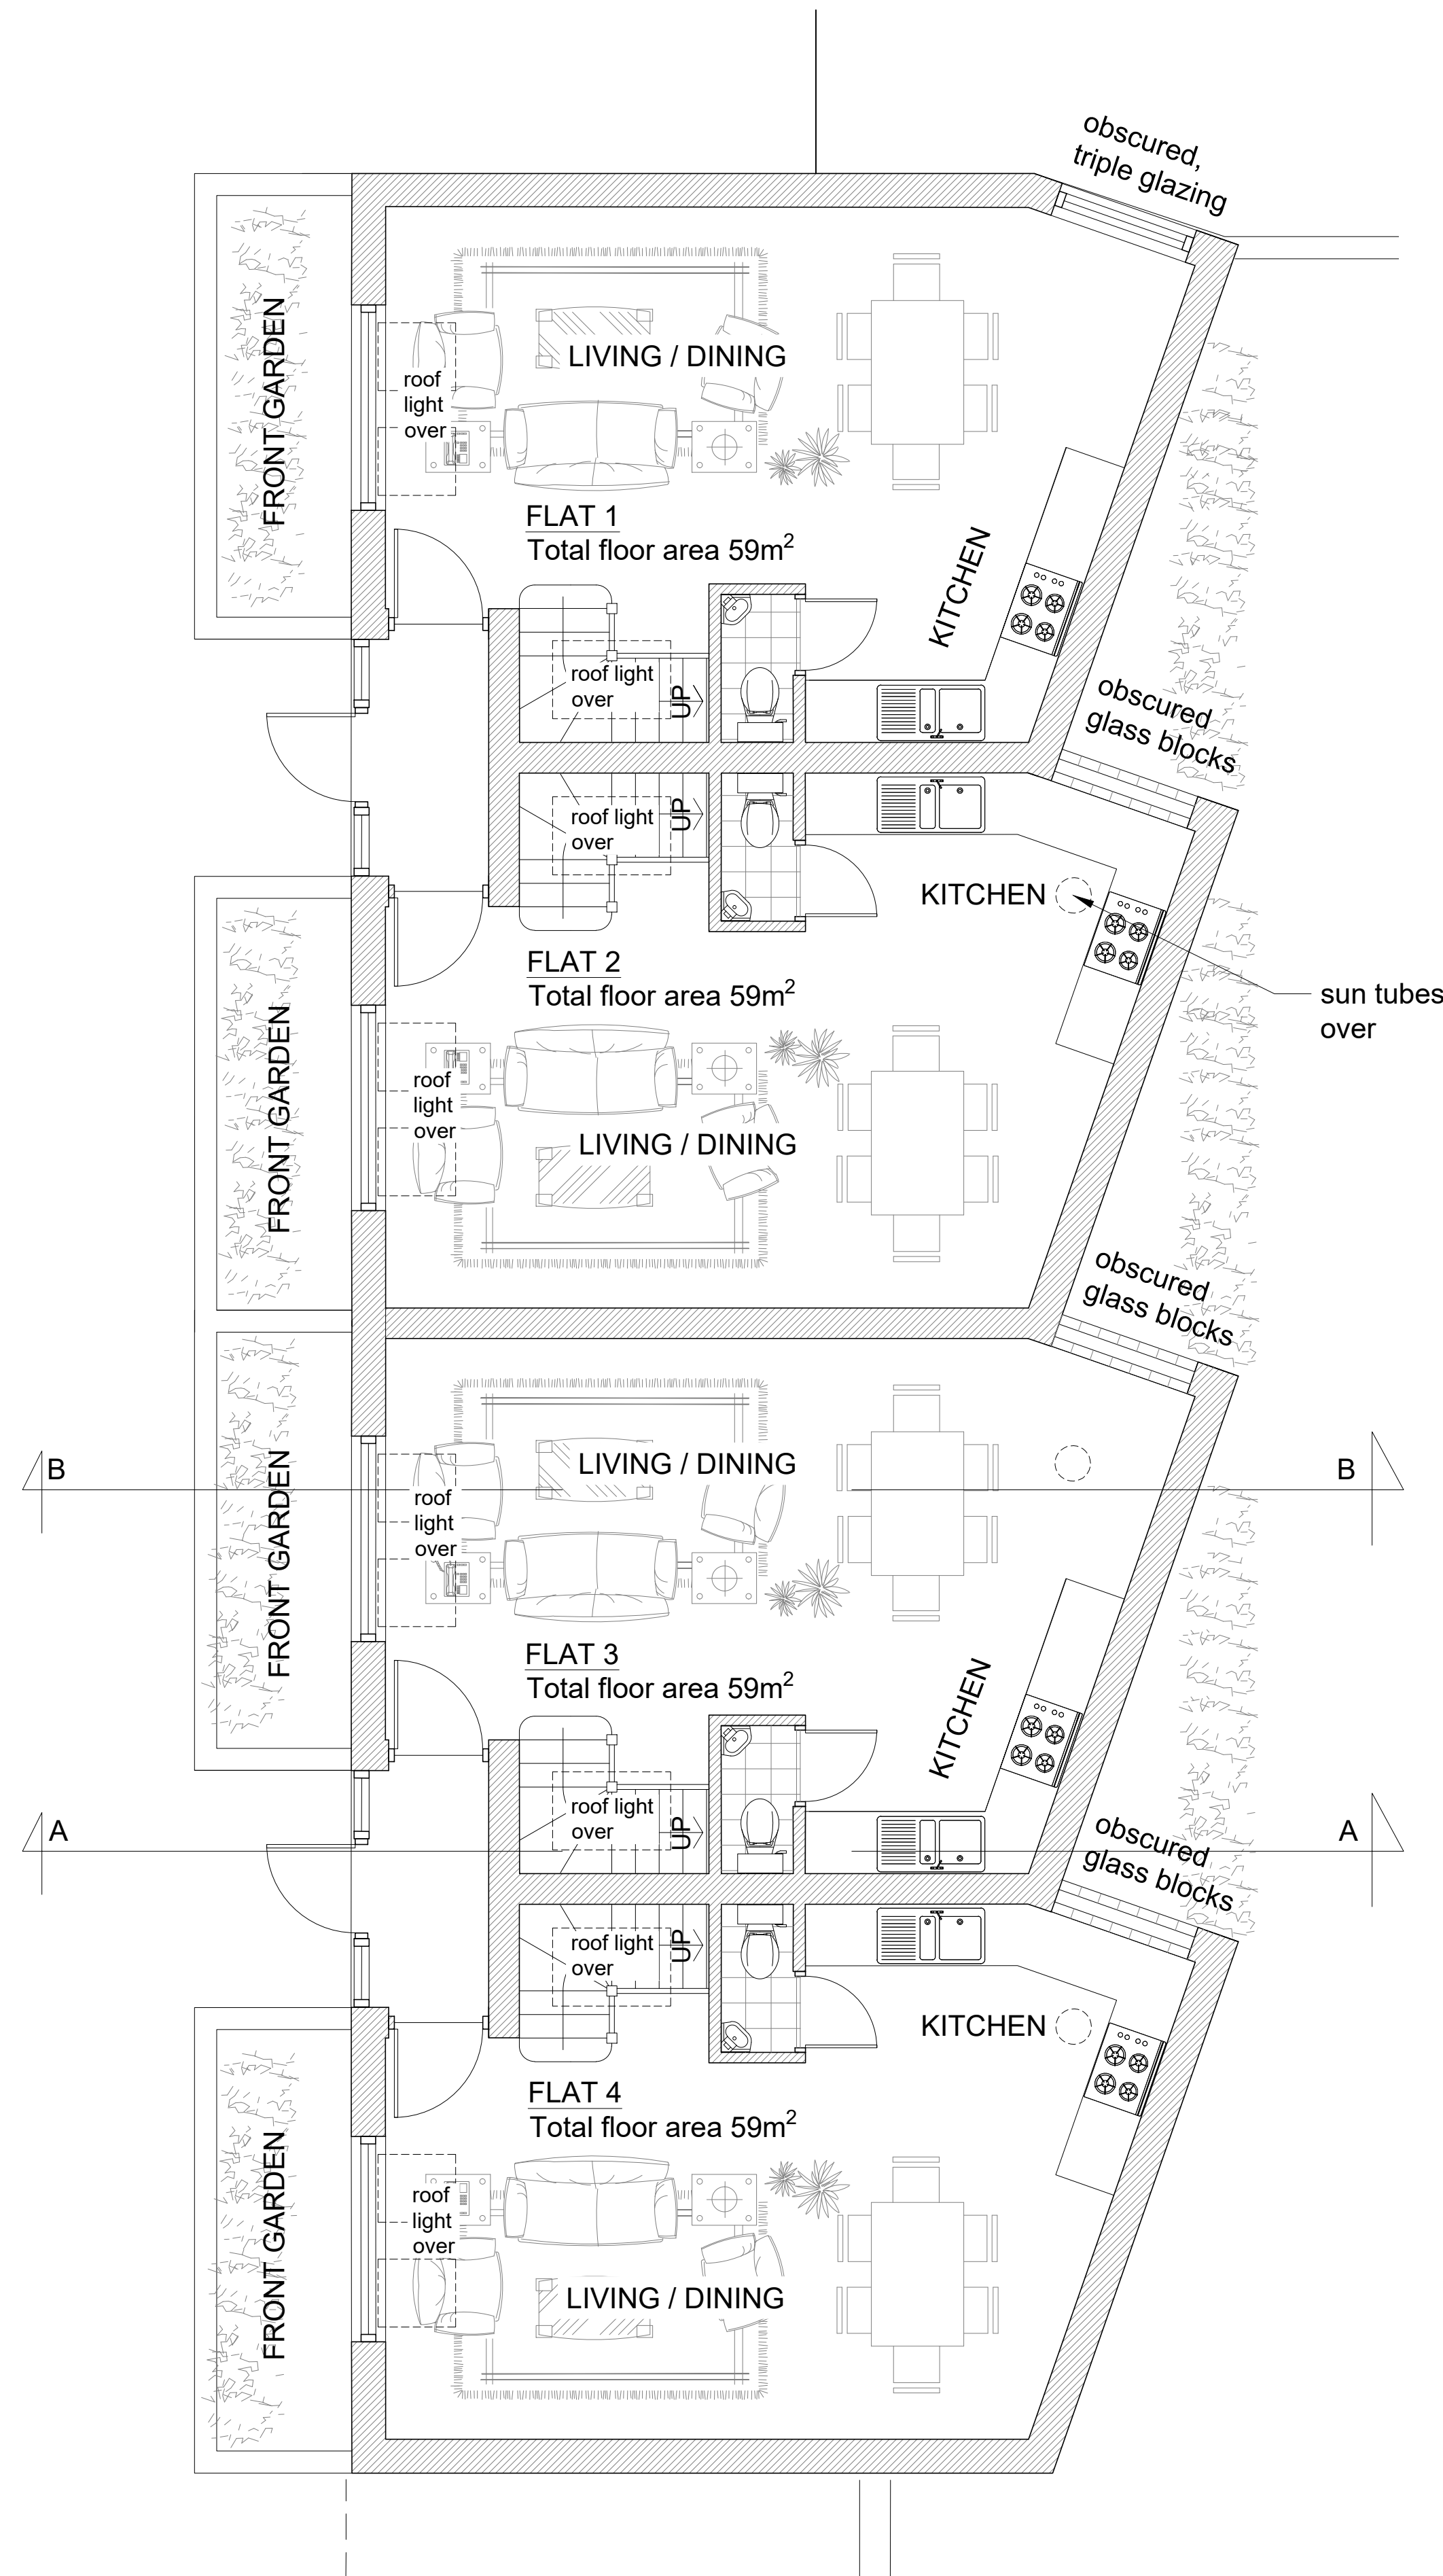

GROUND FLOOR PLAN

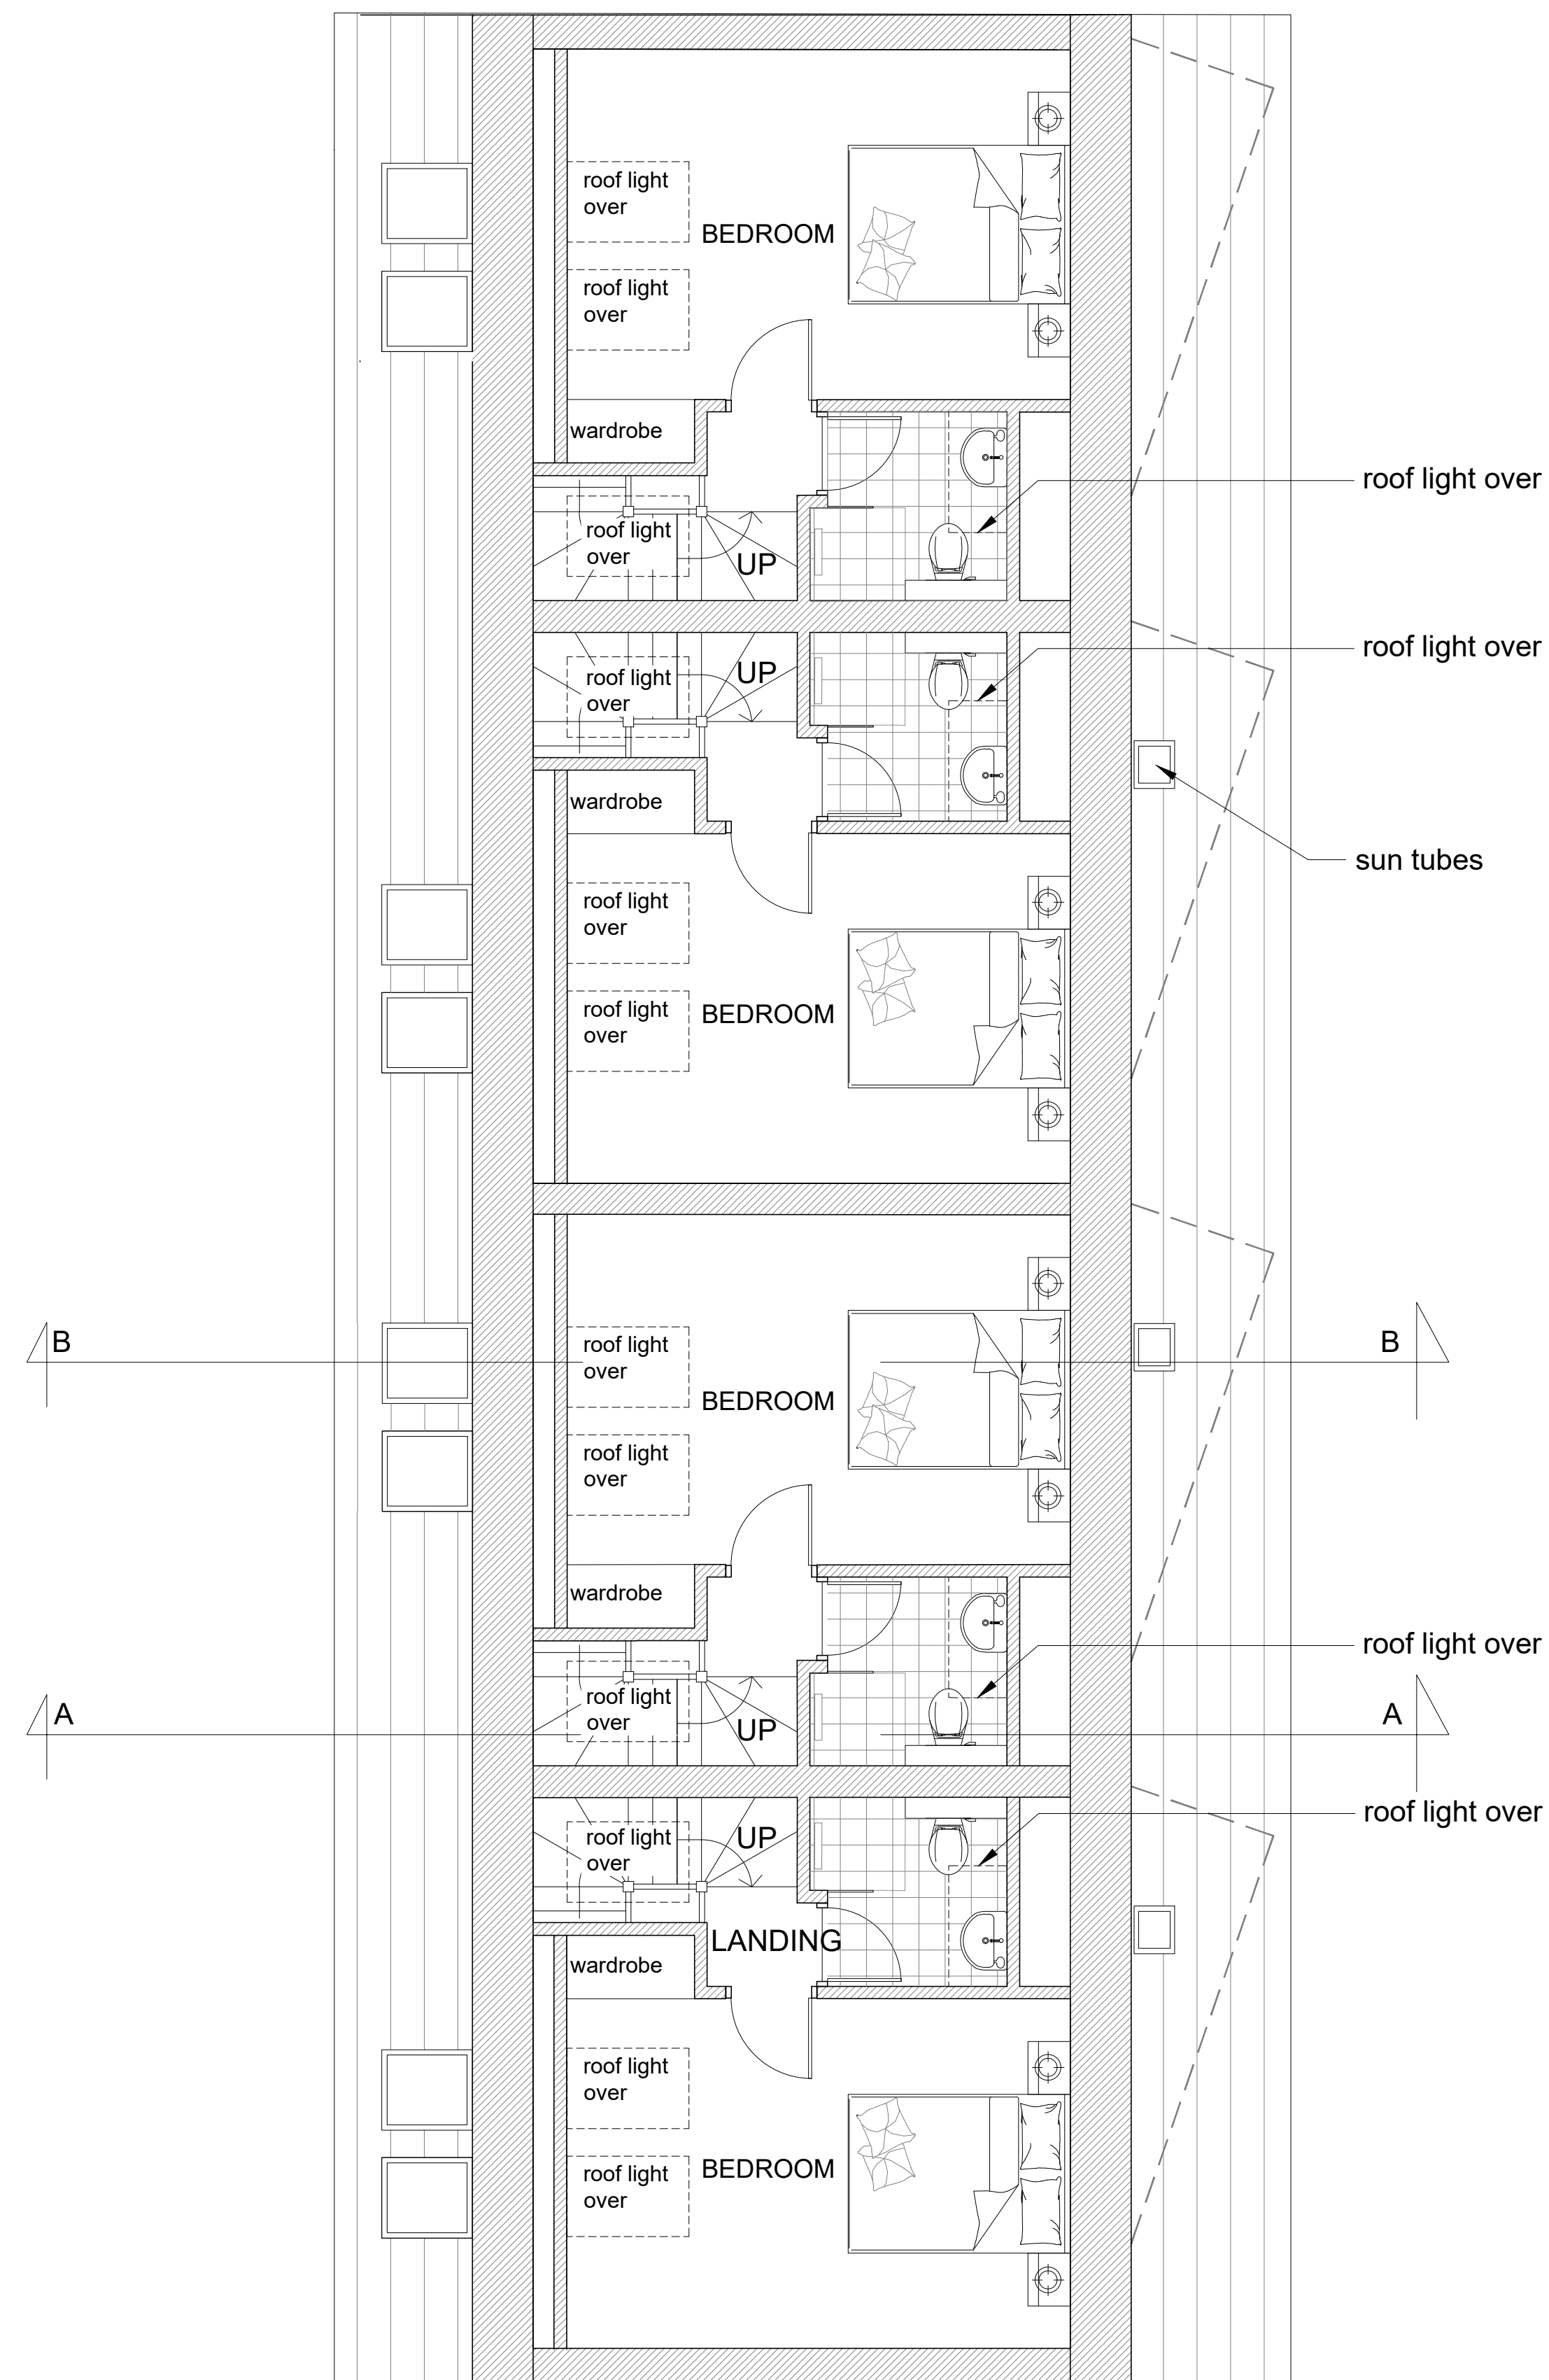

FIRST FLOOR PLAN

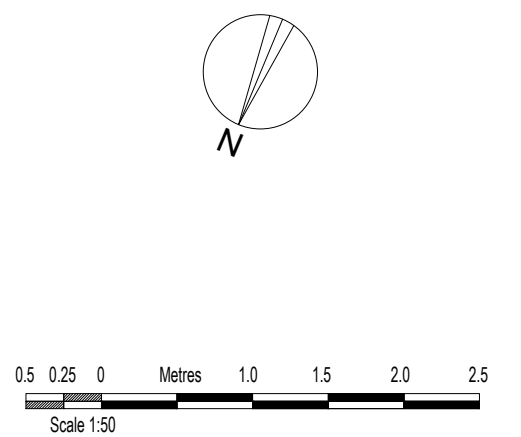

GLASS BLOCKS	DEC '20	B
WINDOWS, SUN TUBES	OCT '20	A
AMENDMENTS	DATE	REV.
COPYRIGHT RESERVED		
ALL SCALED DIMENSIONS MUST BE VERIFIED ON SITE		

JOB
2 OLD ORCHARD CLOSE
HILLINGDON
UB8 3LH

CLIENT
GERRY COLLINS

DRAWING
PROPOSED PLANS

DALE VENN ARCHITECTS
Architects, Planners & Surveyors
HIGH HOUSE, HARLINGTON ROAD,
HILLINGDON, MIDDLESEX 01895-237345

SCALE 1:50 @ A1	DRAWING No.	REV.
DATE SEPT '20	5028 - 3	B
DRAWN LK		
CHECKED DV		